## STATE OF OHIO

10

SIAIL OI OIIIO


FHWA REGION	STATE	PROJECT	· .	
5	оню			
MICKI	VIGLIM	COUNTY	-	

FALLS TOWNSHIP
CITY OF ZANESVILLE
MUS-60-20.57 MAPLE AVENUE

## MUS-60-20.57 MAPLE AVENUE

DEPARTMENT OF TRANSPORTATION

CITY OF ZANESVILLE FALLS TOWNSHIP MUSKINGUM COUNTY

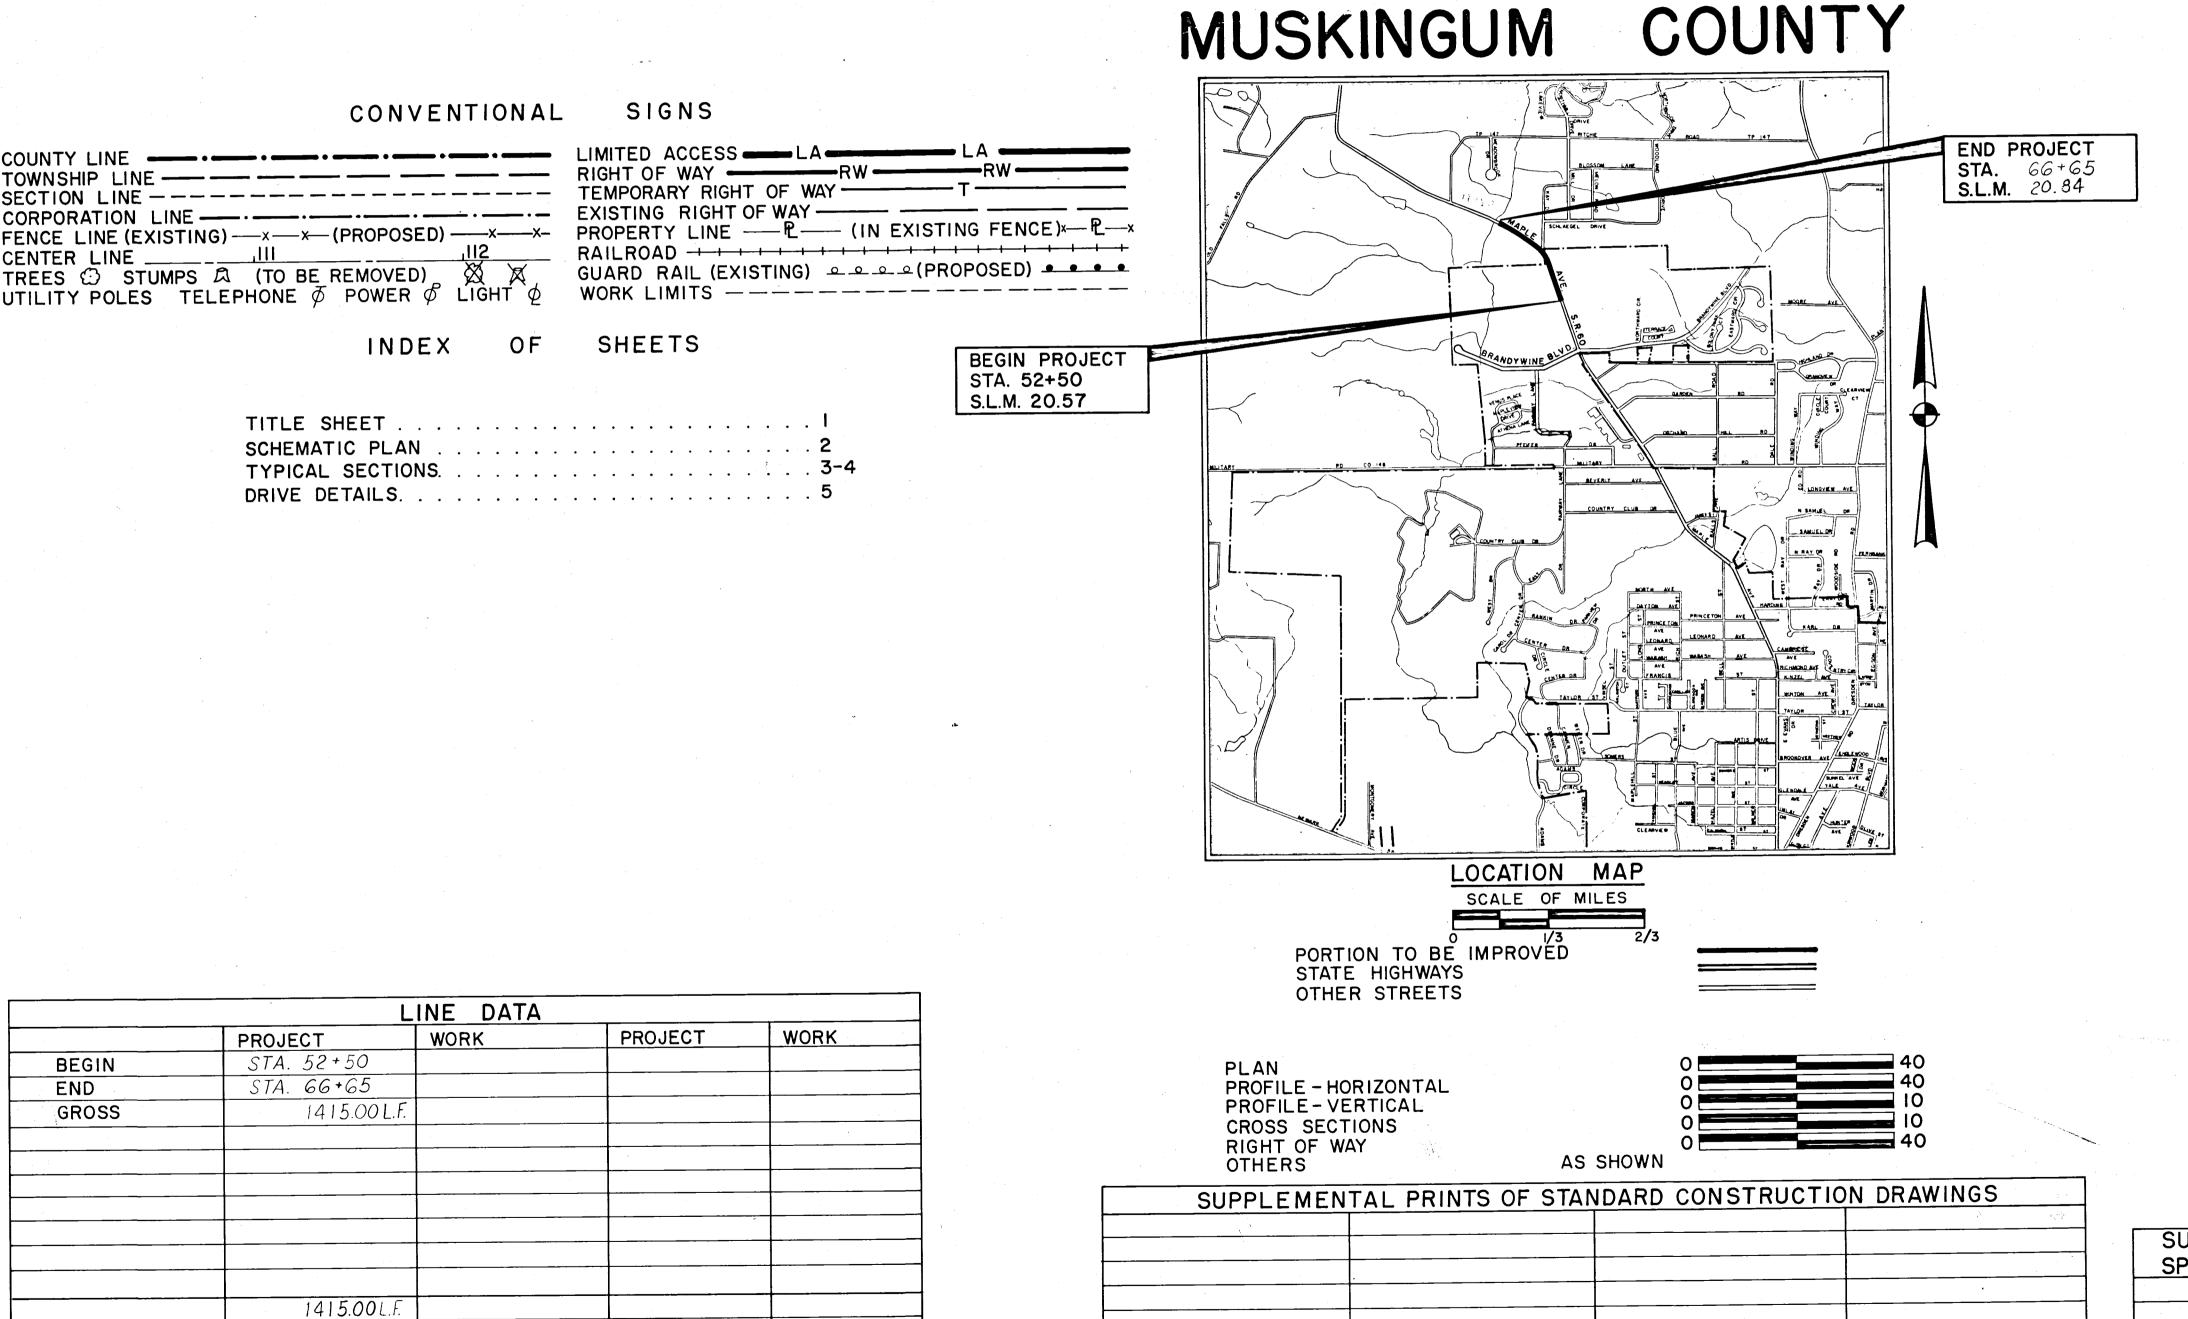

DESIGN DESIGNATION

25,540

4.5% 40 MP.H.

55% - 45%

0.27 MILES

CONTRACT NO....

PREPARED AND RECOMMENDED BY

RICHLAND ENGINEERING LIMITED

Consulting Engineers

MANSFIELD

NET LENGTH

PROJECT

CURRENT A.D.T. \_\_\_\_

DESIGN YEAR A.D.T.

D. (DIRECTIONAL DISTRIBUTION)
T. (PERCENT B.&C. TRUCKS)
V. (DESIGN SPEED)

## 1979 SPECIFICATIONS

THE STANDARD SPECIFICATIONS OF THE STATE OF OHIO, DEPARTMENT OF TRANSPORTATION, INCLUDING CHANGES AND SUPPLEMENTAL SPECIFICATIONS LISTED IN THE PROPOSAL, SHALL GOVERN THIS IMPROVEMENT.

I HEREBY APPROVE THESE PLANS AND DECLARE THAT THE MAKING OF THIS IMPROVEMENT WILL NOT REQUIRE THE CLOSING TO TRAFFIC OF THE HIGHWAY AND THAT PROVISIONS FOR THE MAINTENANCE AND SAFETY OF TRAFFIC WILL BE AS SET FORTH ON THE PLANS AND ESTIMATES.

APPROVED:	
	DIRECTOR OF PUBLIC WORKS, CITY OF ZANESVILLE
APPROVED:	
	DISTRICT DEPUTY DIRECTOR OF TRANSPORTATION
APPROVED:	
	ENGINEER, BUREAU OF BRIDGES AND STRUCTURES
APPROVED:	
	CHIEF ENGINEER, PLANNING AND DESIGN
APPROVED:	
	DIRECTOR, DEPARTMENT OF TRANSPORTATION

PRELIMINARY

PRINTE

DEC 17 1979

REPURD EXPINERS LID.

SUPPLEMENTAL SPECIFICATIONS	

DEPARTMENT OF TRANSPORTATION FEDERAL HIGHWAY ADMINISTRATION

APPROVED:

DIVISION ADMINISTRATOR

DATE

S.R. 60