


MUSKINGUM COUNTY
FALLS TOWNSHIP
CITY OF ZANESVILLE
MUS-60-20.57 MAPLE AVENUE

TYPICAL SECTIONS


Type 404 On 301

A

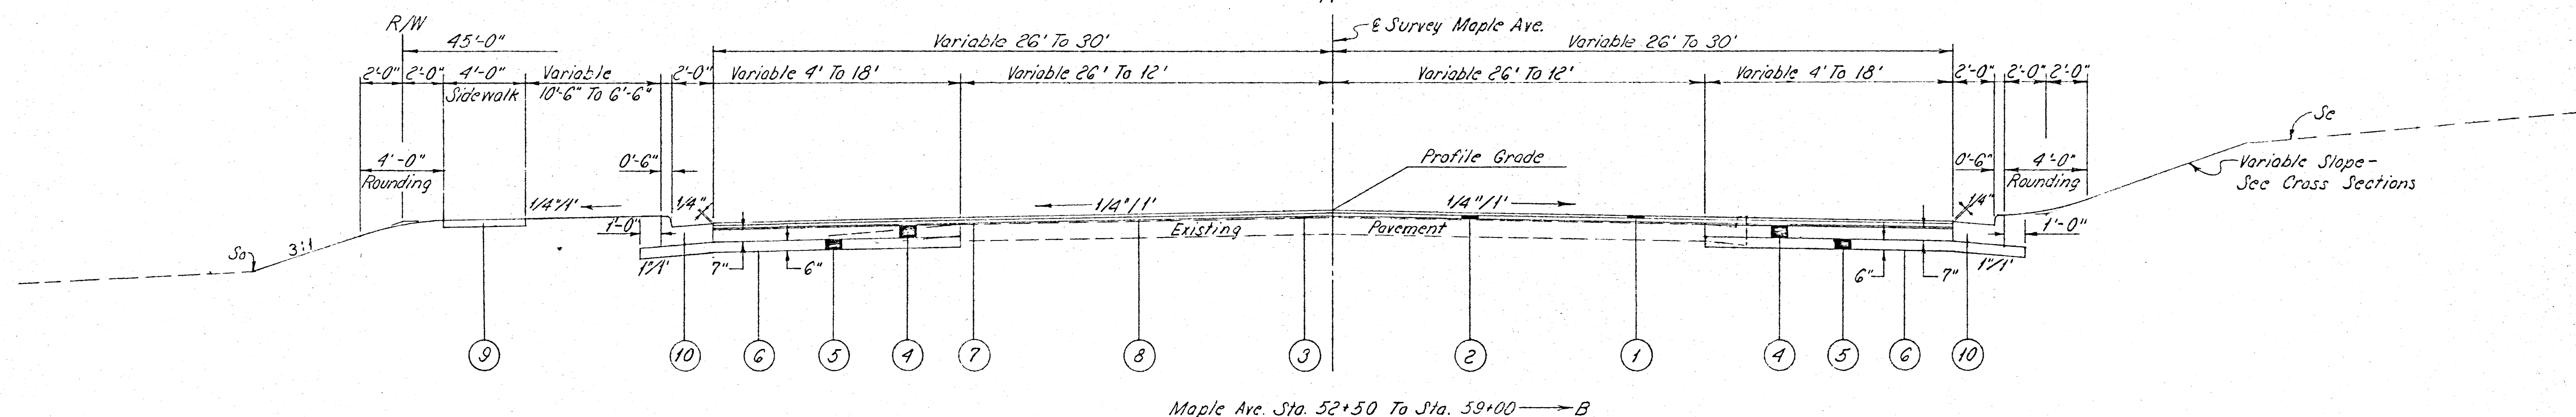

Type 404 On 301

B

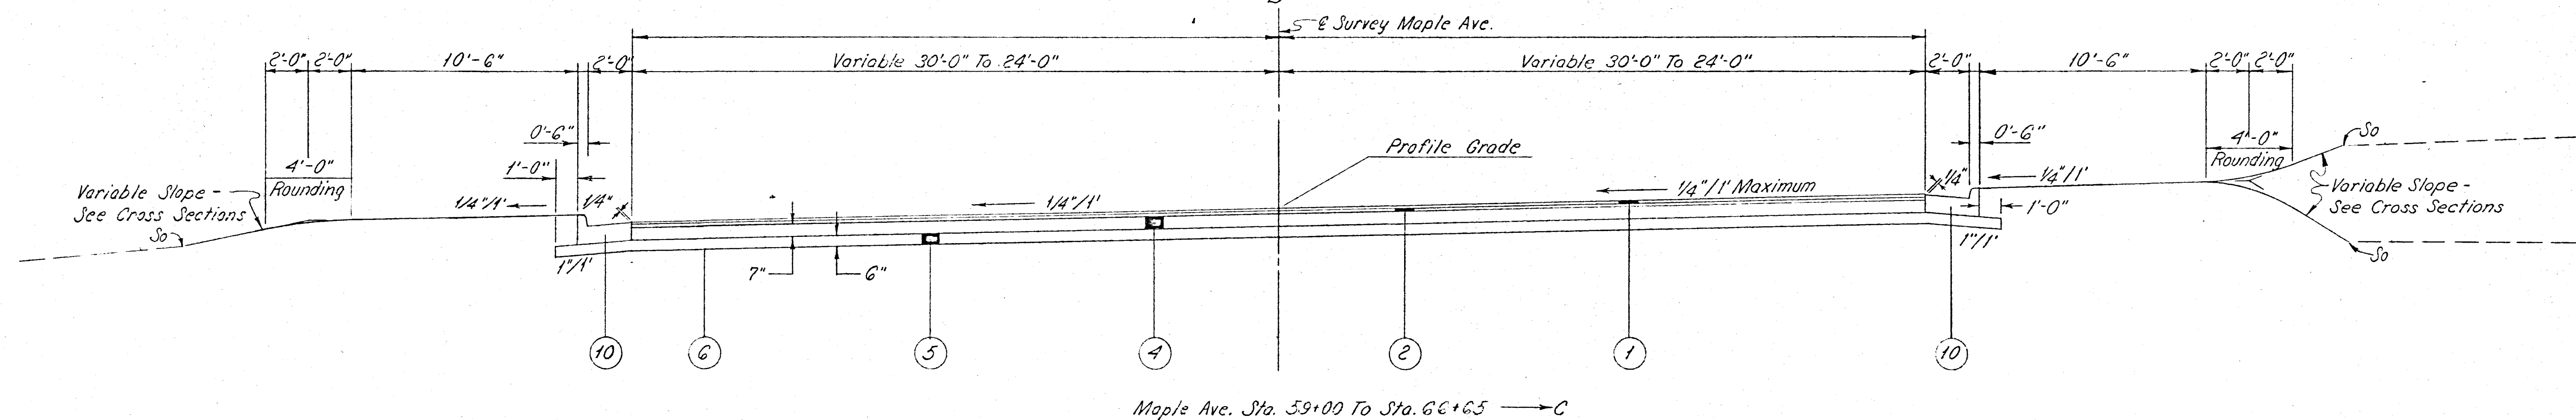

- ① 404 1 1/4" Asphalt Concrete AC-20
- ② 402 1 1/4" Asphalt Concrete AC-20
- ③ 403 1/2" Min. Asphalt Concrete AC-20 Preleveling Course
- ④ 301 Bituminous Aggregate Base: AC-20, RT-11 or RT-12
- ⑤ 310 Subbase, Grading A
- ⑥ 203 Subgrade Compaction

- ⑦ 407 Tack Coat: RC-250, SS-1, SS-1h, MS-2 or RS-1 applied at the rate of 0.10 Gal. per Sq. Yd.
- ⑧ 407 Cover Aggregate Using Natural Sand as per 703.06
- ⑨ 608 4" Concrete Walk
- ⑩ 609 Combination Curb & Gutter, Std. Type 2
- ⑪ 609 Curb, Std. Type 6