



DRIVE DETAILS

QUANTITIES		F.H.W.A. REGION	STATE	PROJECT
CALCULATED		5	OHIO	
CHECKED				


MUSKINGUM COUNTY
FALLS TOWNSHIP
CITY OF ZANESVILLE
MUS-60-20.57 MAPLE AVENUE

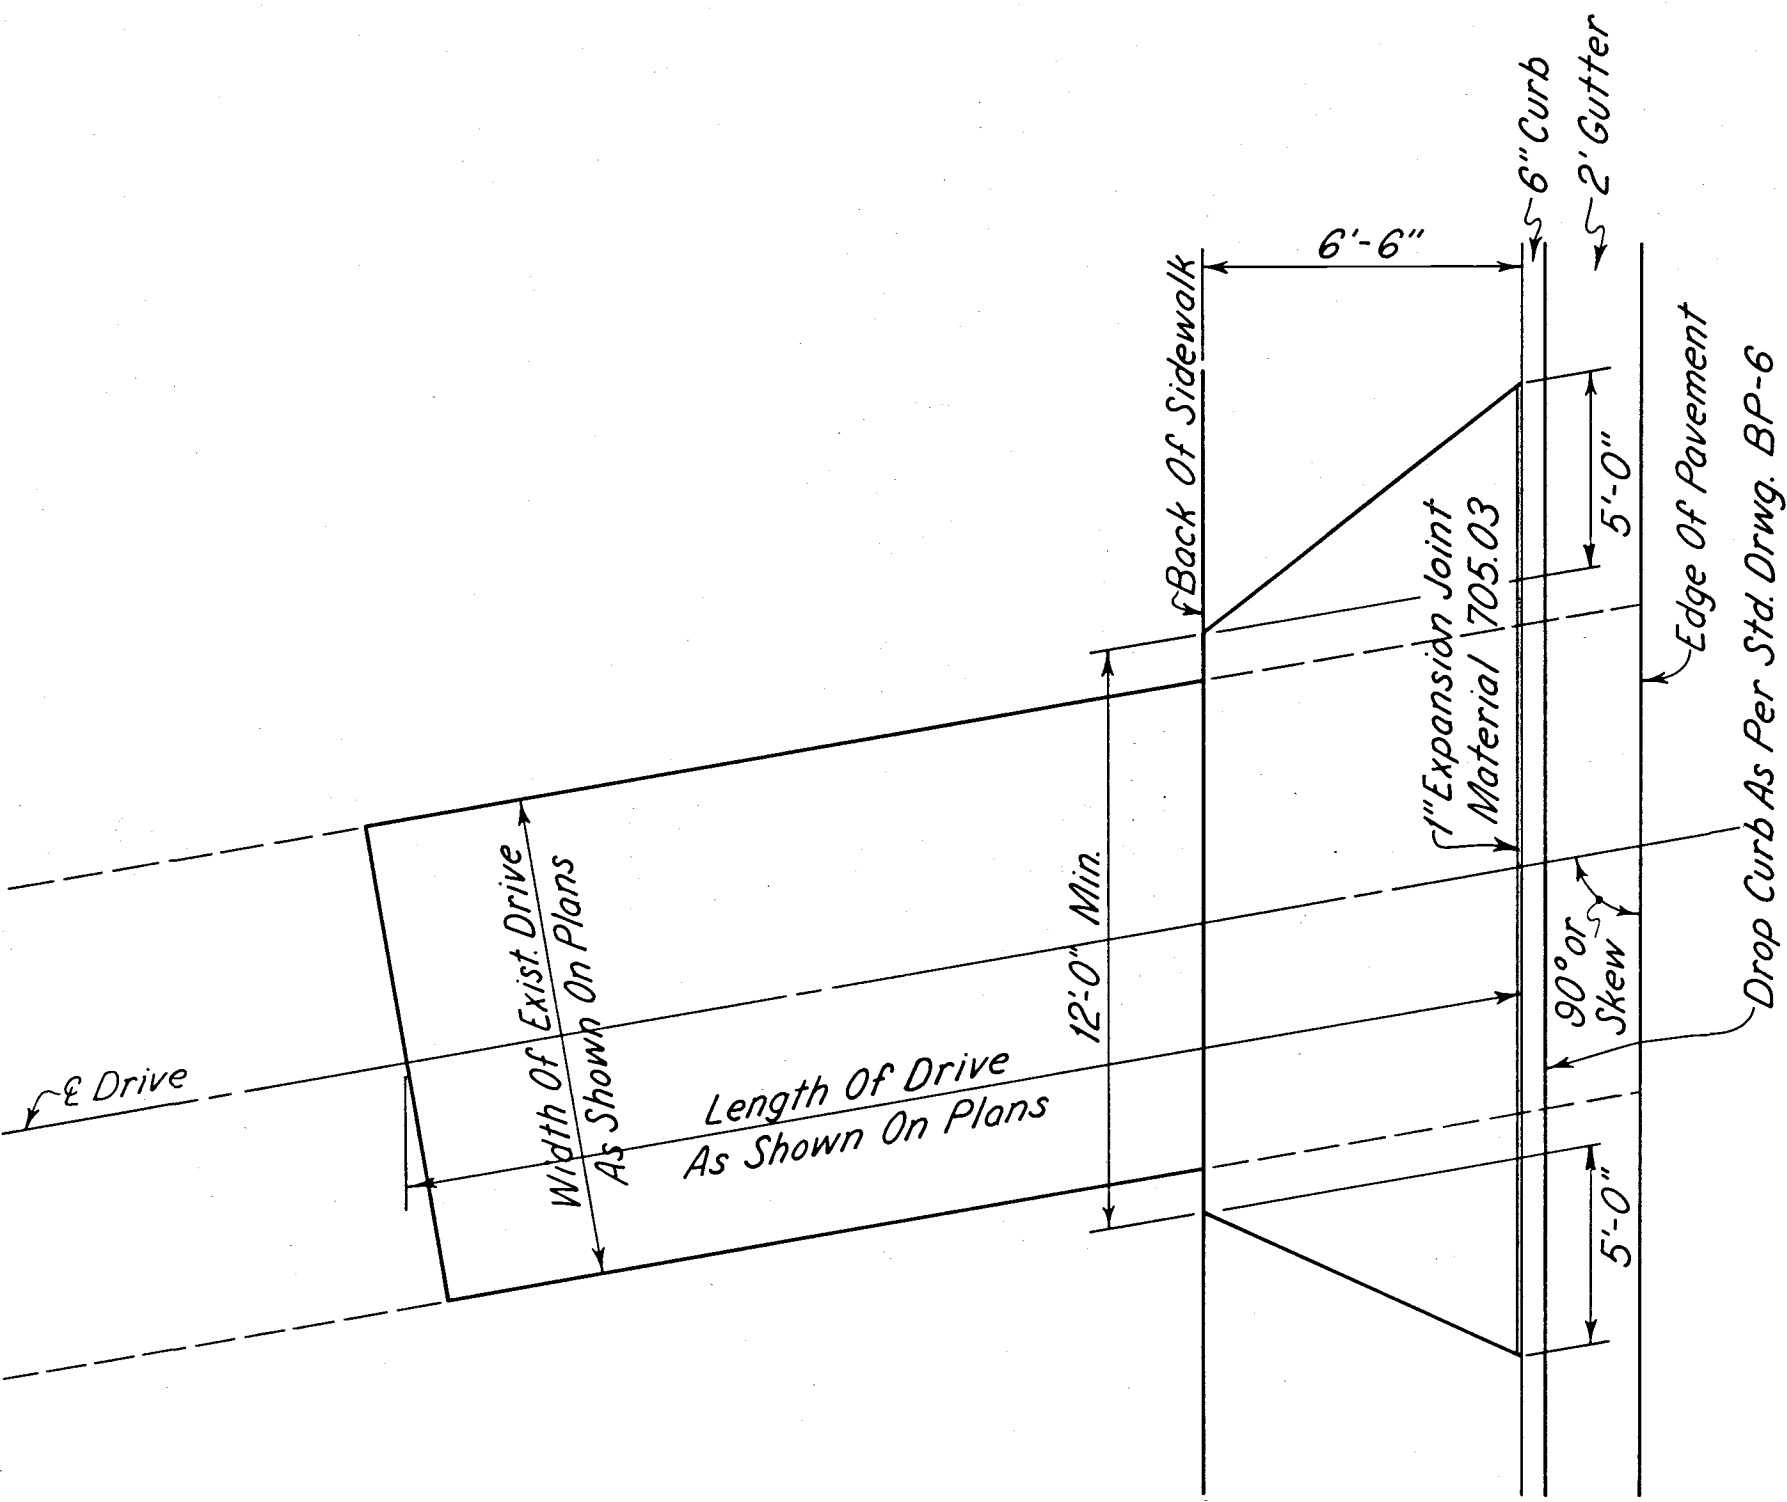


PLAN VIEW FOR RESIDENTIAL
AND COMMERCIAL DRIVES

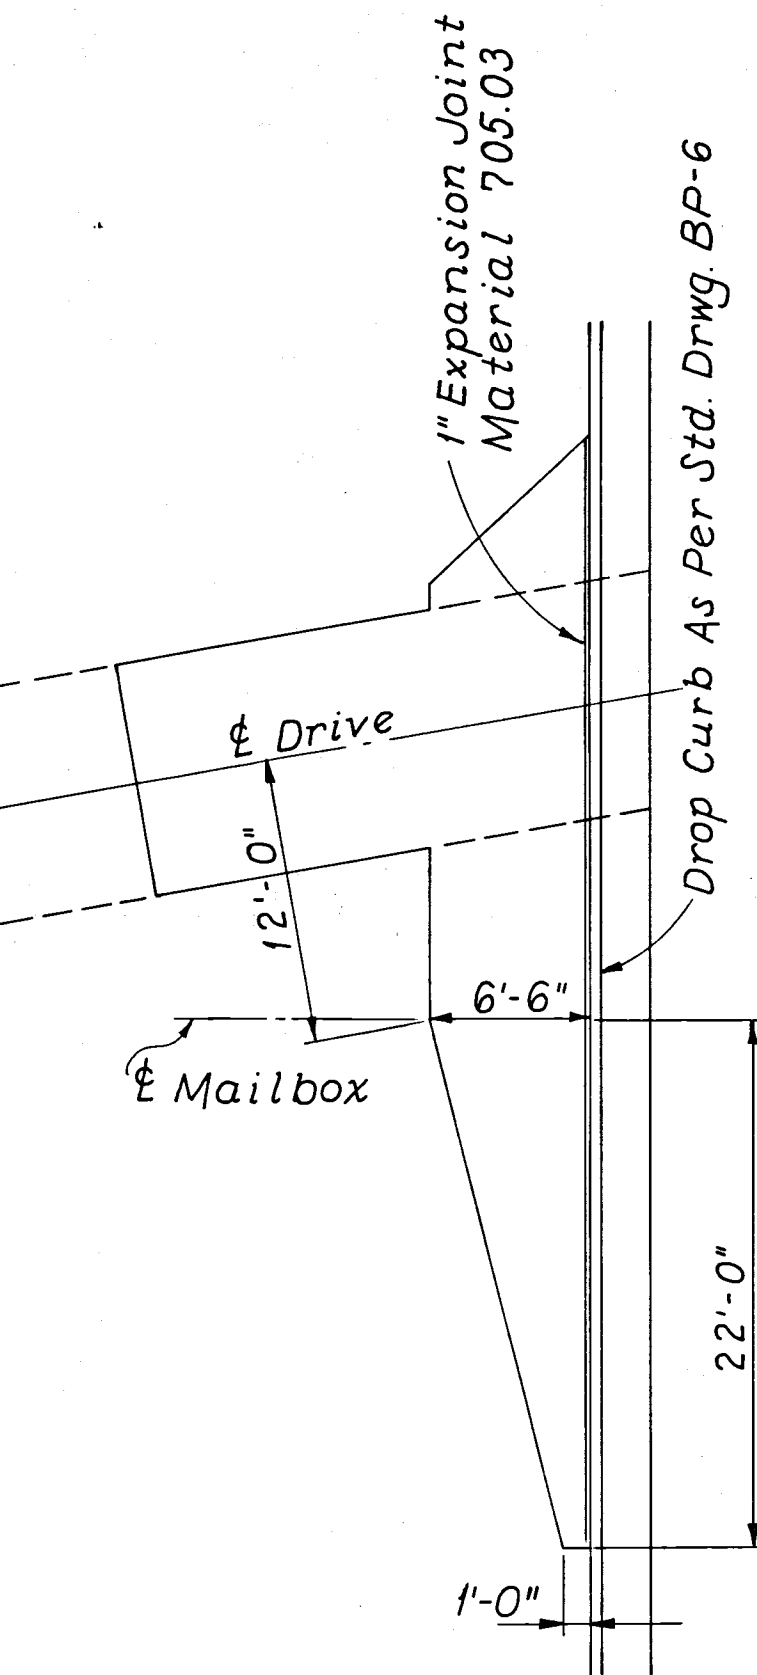


TYPICAL MAIL
BOX APPROACH

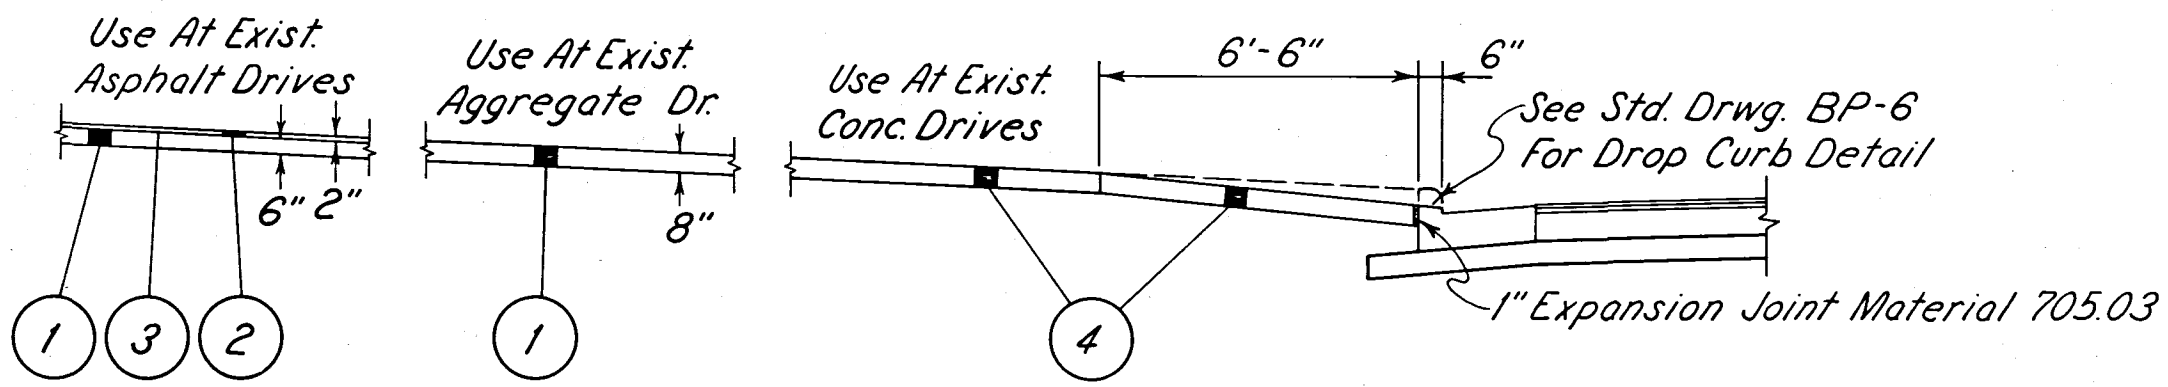

NORMAL SECTION
RESIDENTIAL DRIVES

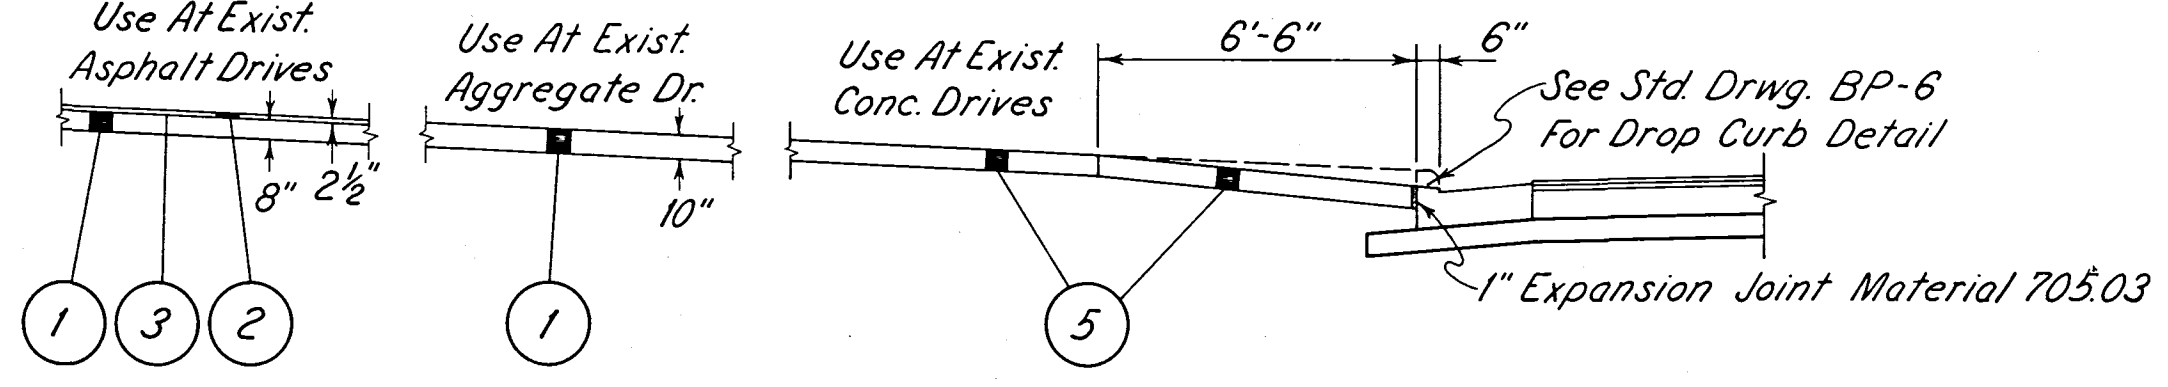

NORMAL SECTION
COMMERCIAL DRIVES

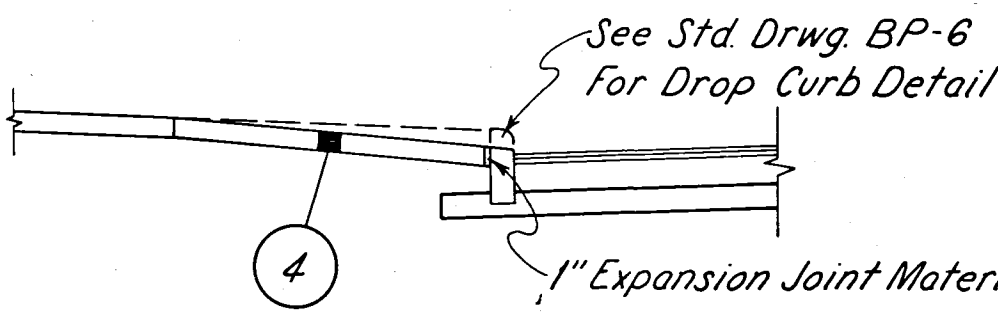

DRIVE APPROACH DETAIL
FOR TYPE-6 CURB

LEGEND

- 1 304 Aggregate Base
- 2 404 Asphalt Concrete AC-20 (Driveways)
- 3 408 Bituminous Prime Coat, 702.09 RT-2 Or RT-3, Applied At The Rate Of 0.4 Gal. Per Sq. Yd.
- 4 452 6" Plain Portland Cement Concrete Pavement
- 5 452 8" Plain Portland Cement Concrete Pavement