

CULVERT DATA

Type: V.S.P. Culvert Dr #300

Size: 15"x42'


Work Req. Build Std 15"x42' V.S.P. (Enc) Cul.

Est. QUANTITIES

Exc. 8 Cu. Yds.
Conc. 1-5 1/2 2.3 Cu. Yds.
Conc. 1-7 5.2 Cu. Yds.
Reinf. Steel 70 Lbs.
15" V.S.P. 42 Lin. ft.

FED. AID DIST. NO.	STATE	FED. AID PROJECT	FISCAL YEAR	12/15
10	OHIO	400 B	1929	

S.H. (I.C.H.) 345 SEC. 6 R
MUSKINGUM CO.

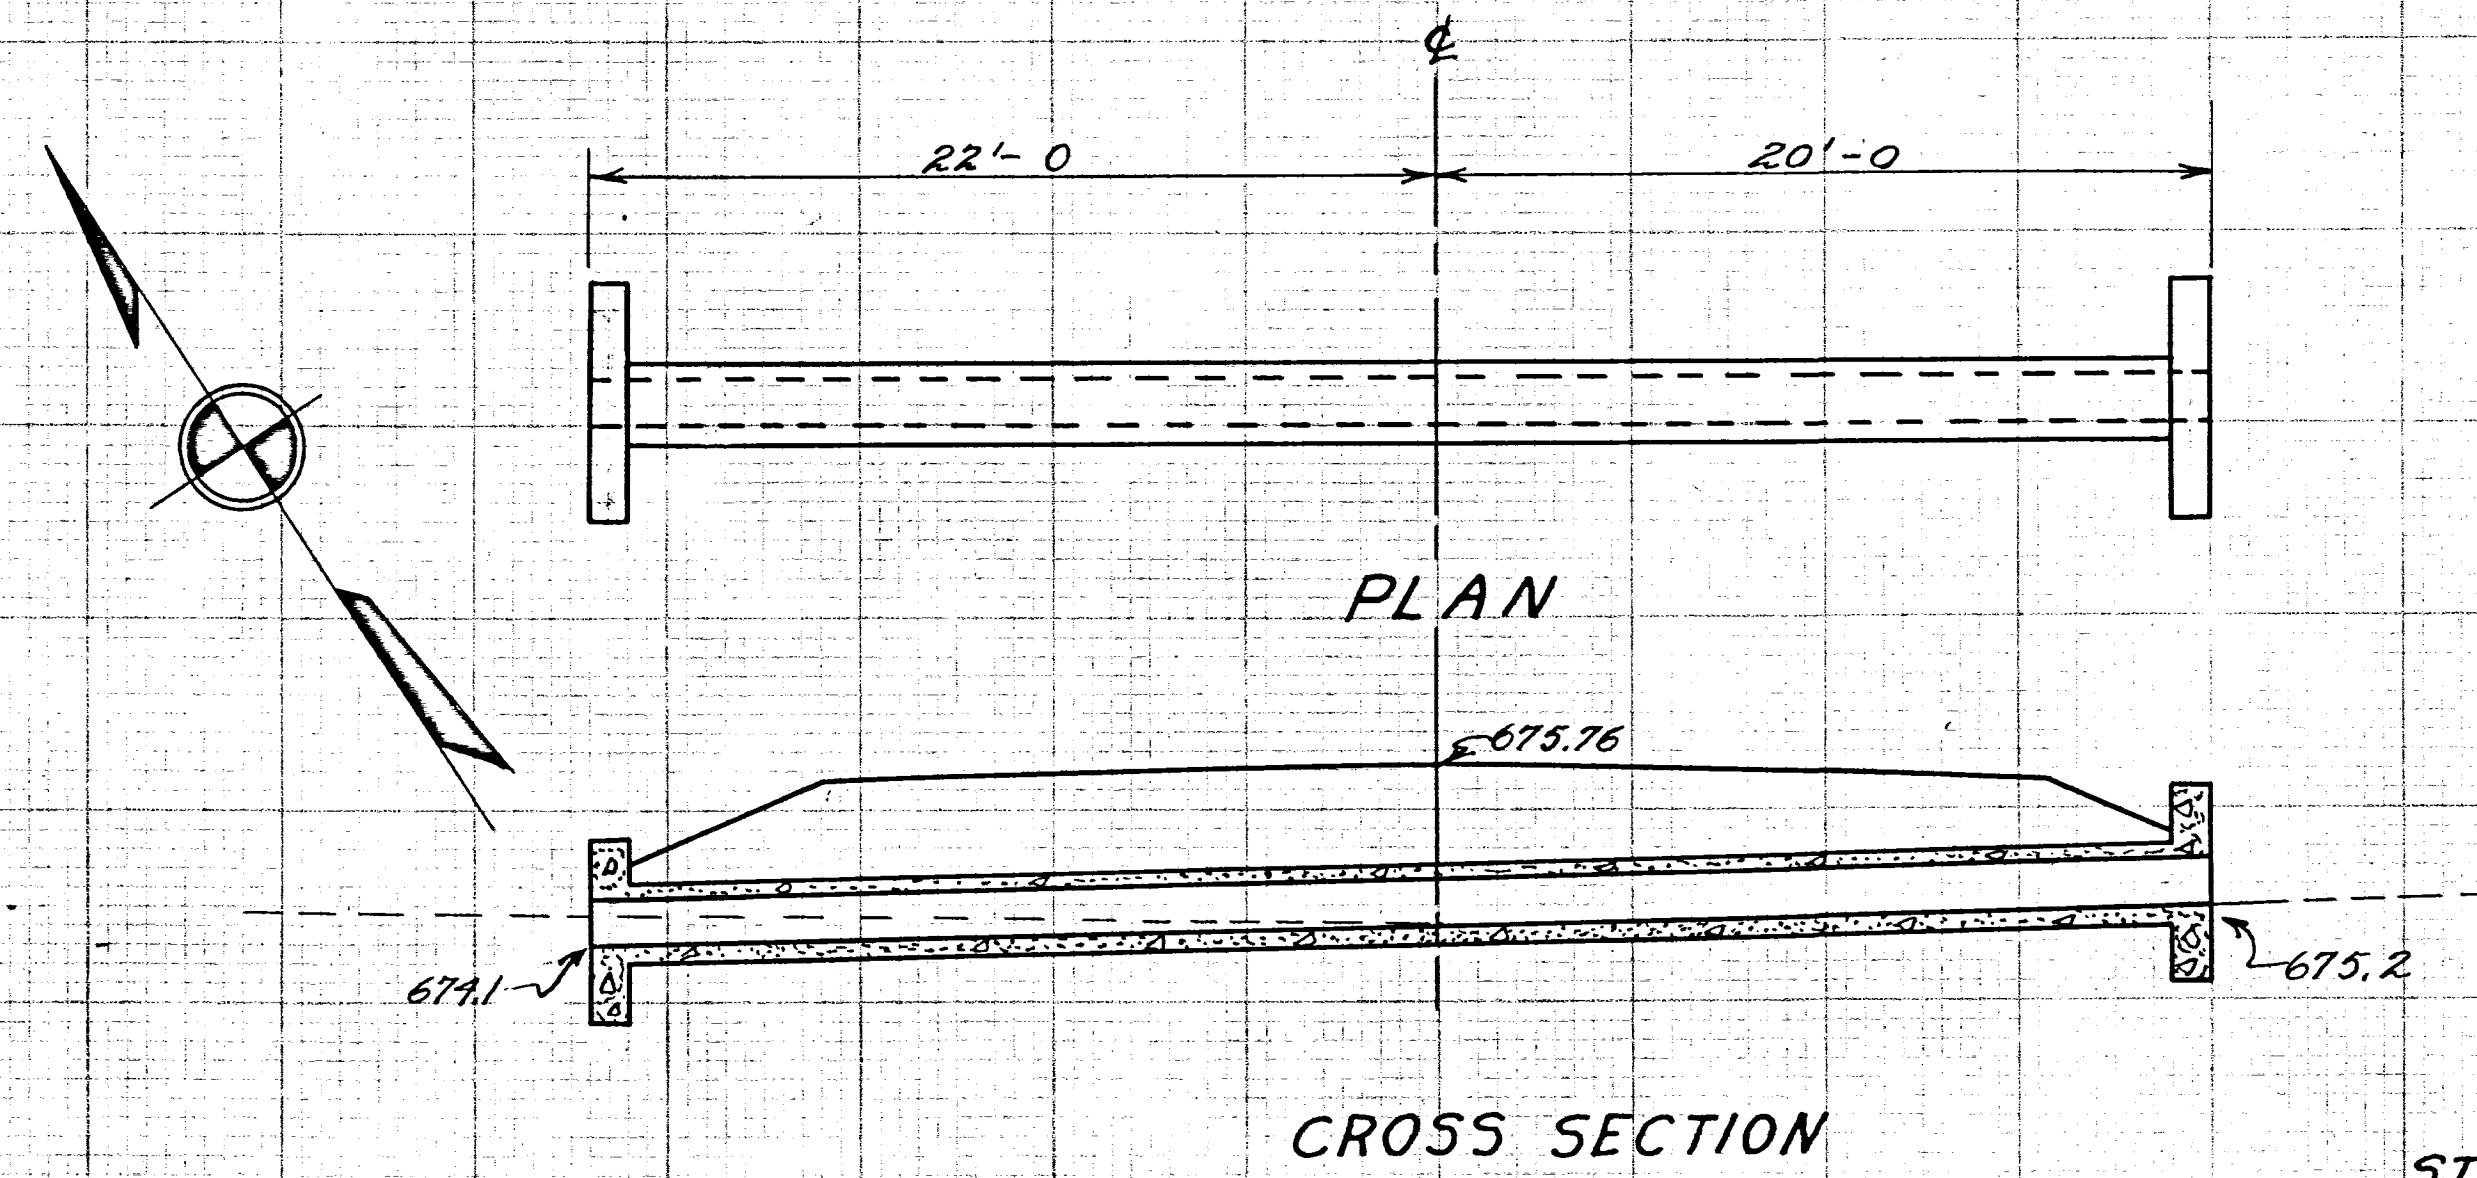

CULVERT DATA


Type: V.S.P. Culvert Dr #300

Size: 15"x50'

Work Req: Build Std 15"x50' V.S.P. (Enc) Cul.

EST. QUANTITIES

Exc. 9.0 Cu. Yds.
Conc. 1-5 1/2 2.3 Cu. Yds.
Conc. 1-7 6.2 Cu. Yds.
Reinf. Steel 70 Lbs.
15" V.S.P. 50 Lin. ft.

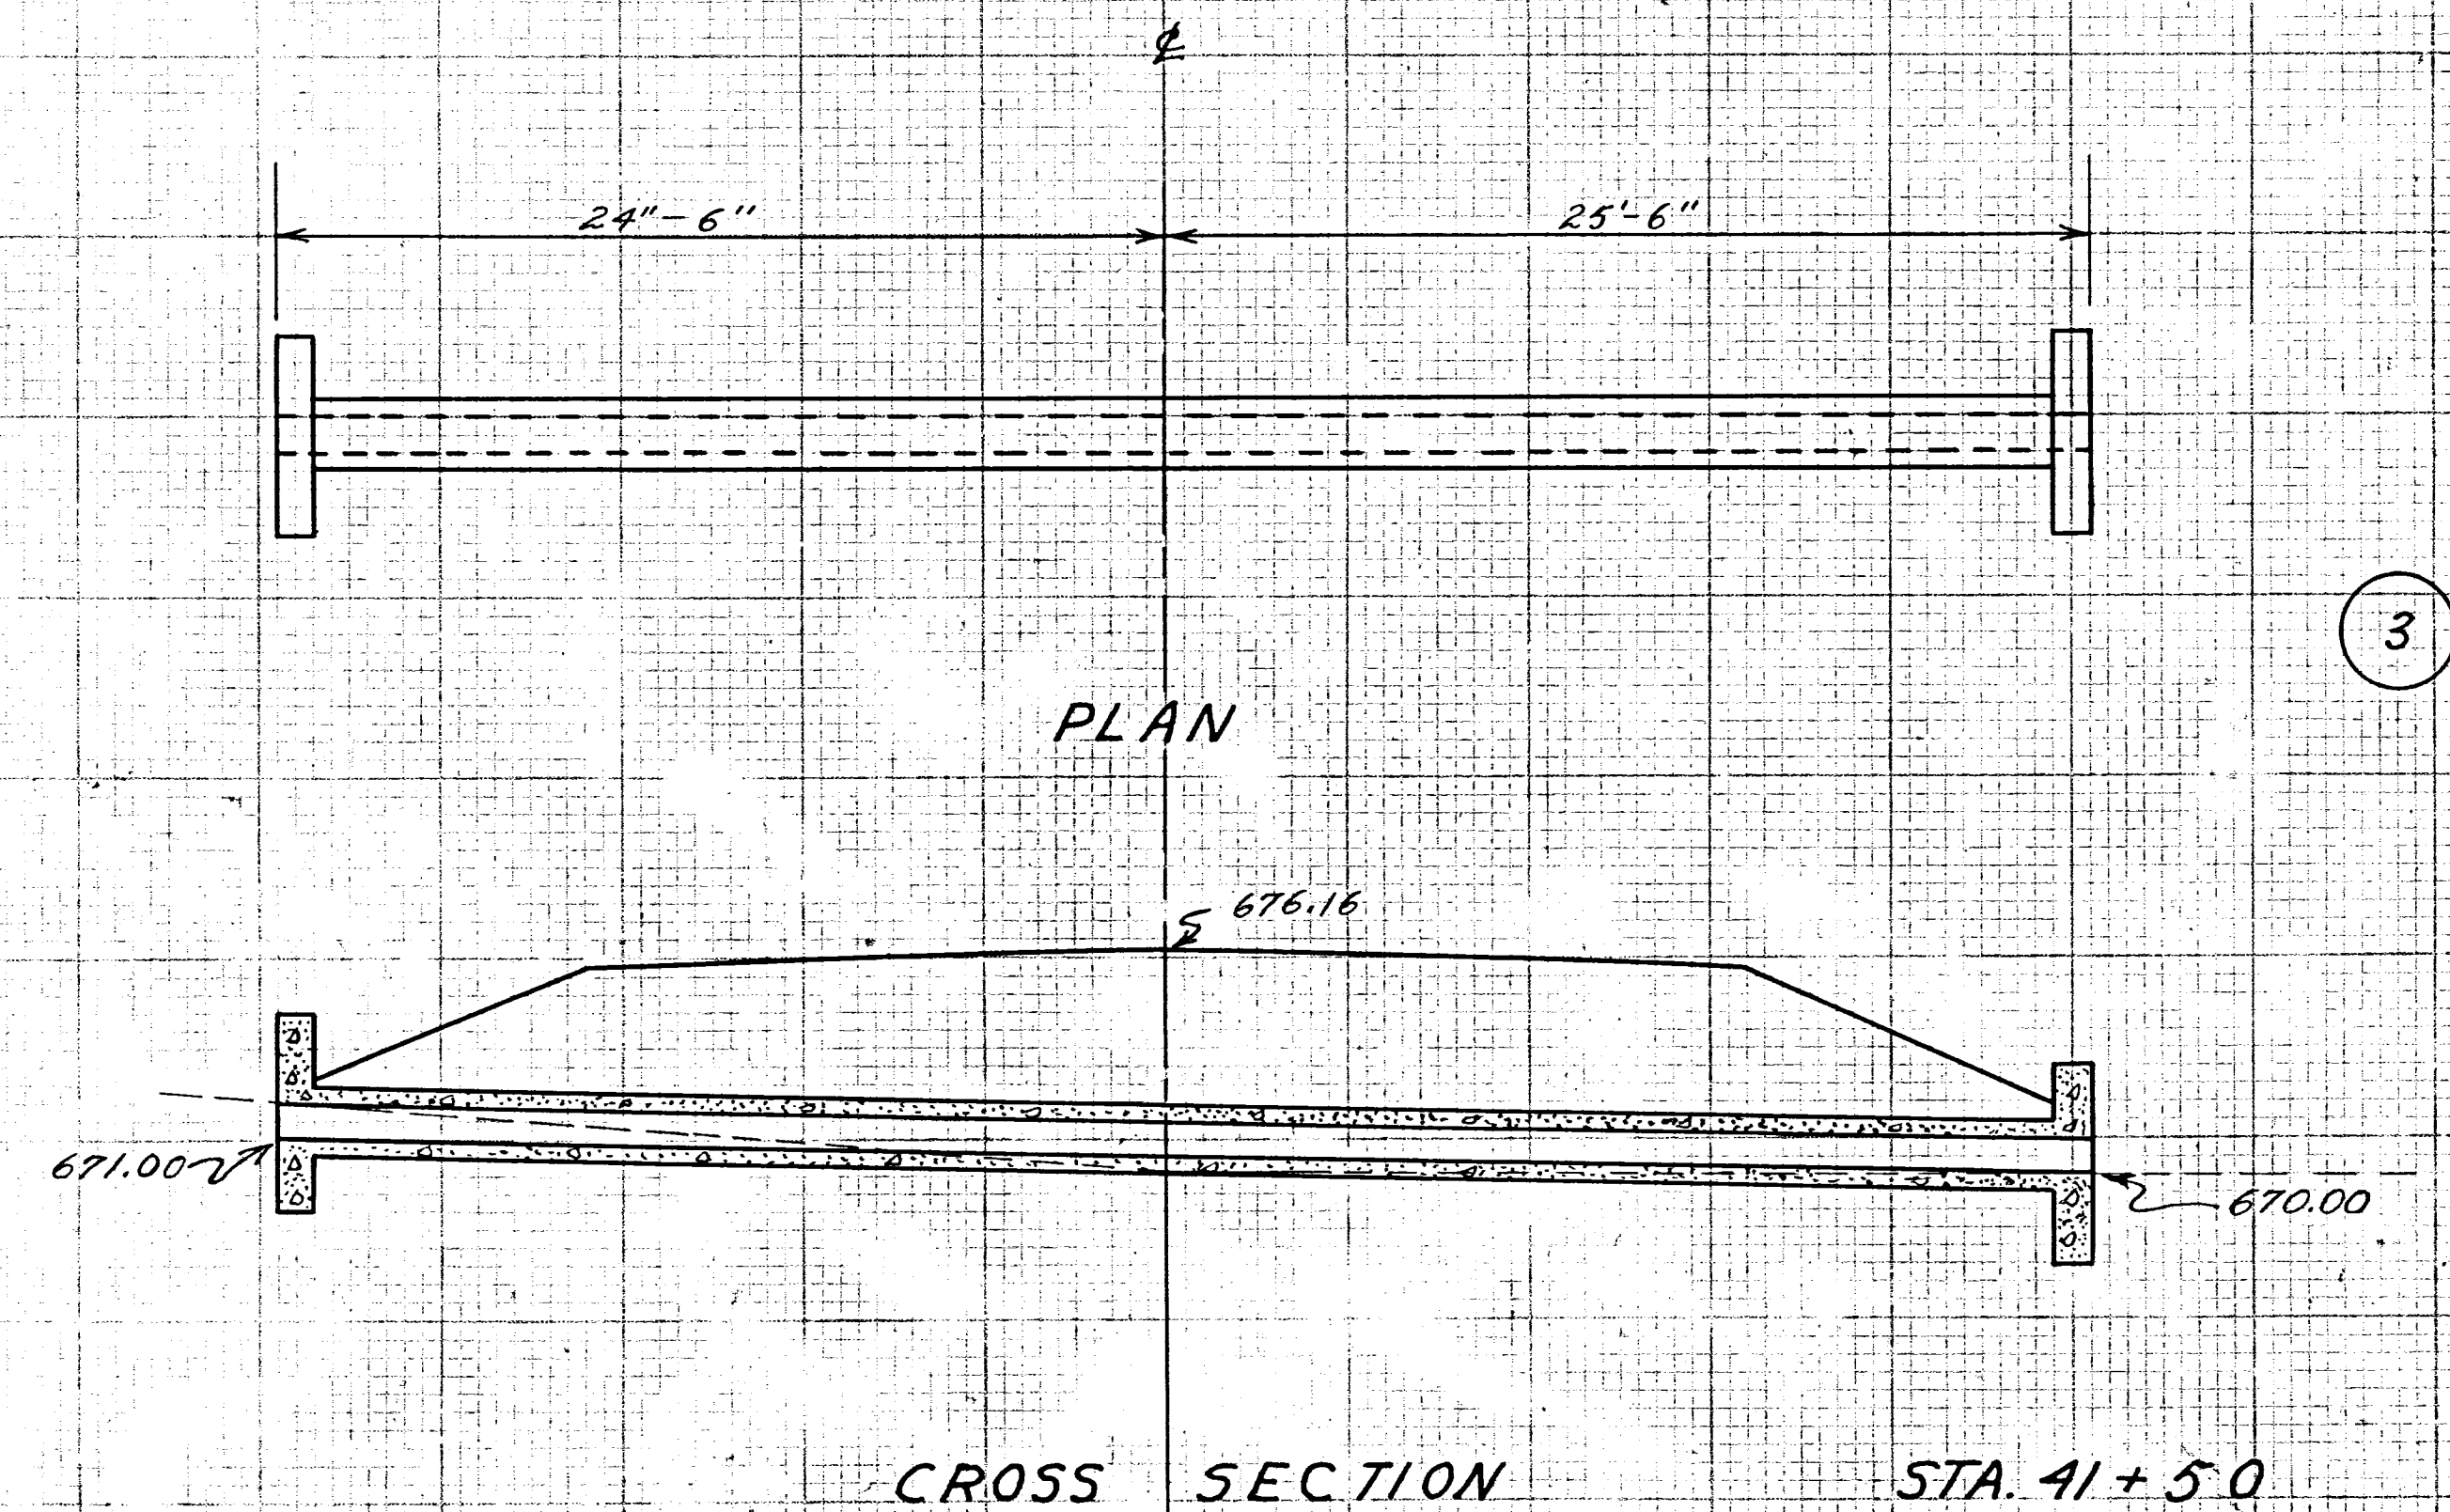

CULVERT DATA


Type: V.S.P. Culvert Dr #300

Size: 24"x40'

Work Req: Remove Corri.P. Culvert
Build Std 24"x40' V.S.P. (Enc) Cul.

EST. QUANTITIES

Exc. 6 Cu. Yds.
Conc. 1-5 1/2 3.5 Cu. Yds.
Conc. 1-7 7.8 Cu. Yds.
Reinf. Steel 105 Lbs.
24" V.S.P. 40 Lin. ft.

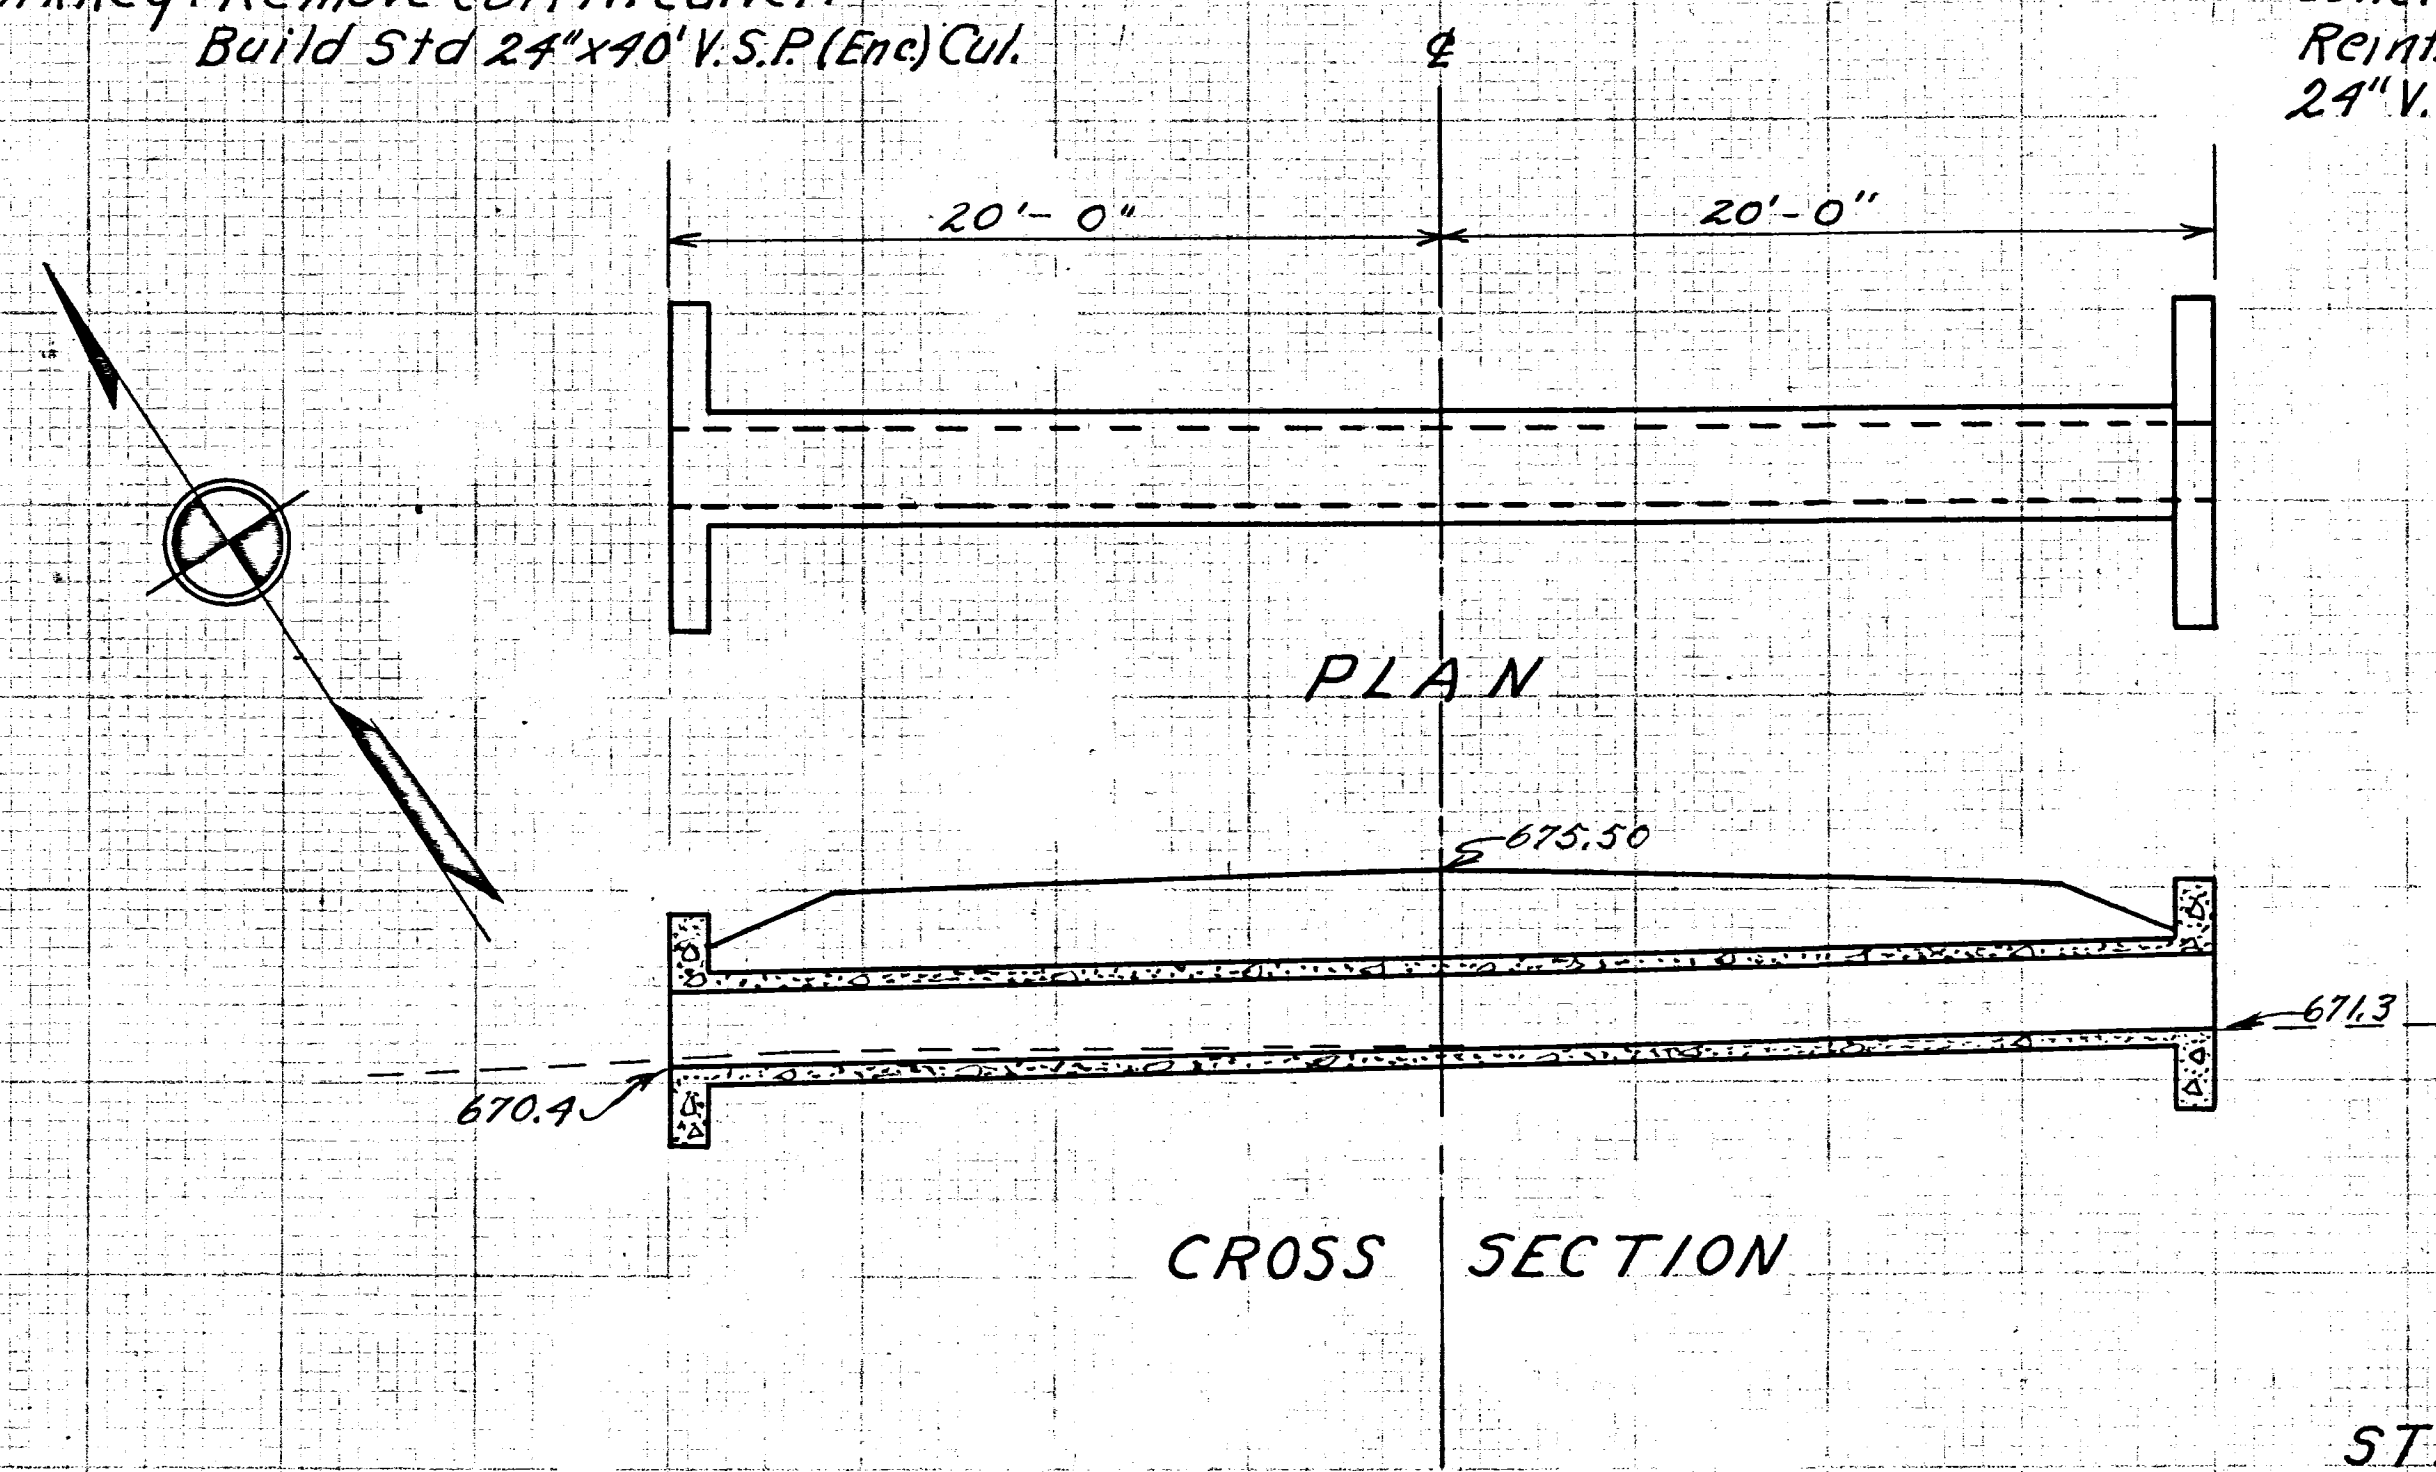

Sheet checked
5-28-29
By R.E. Bischoff