



S.H.(I.C.H.) 345 SEC. 6 R
MUSKINGUM CO.

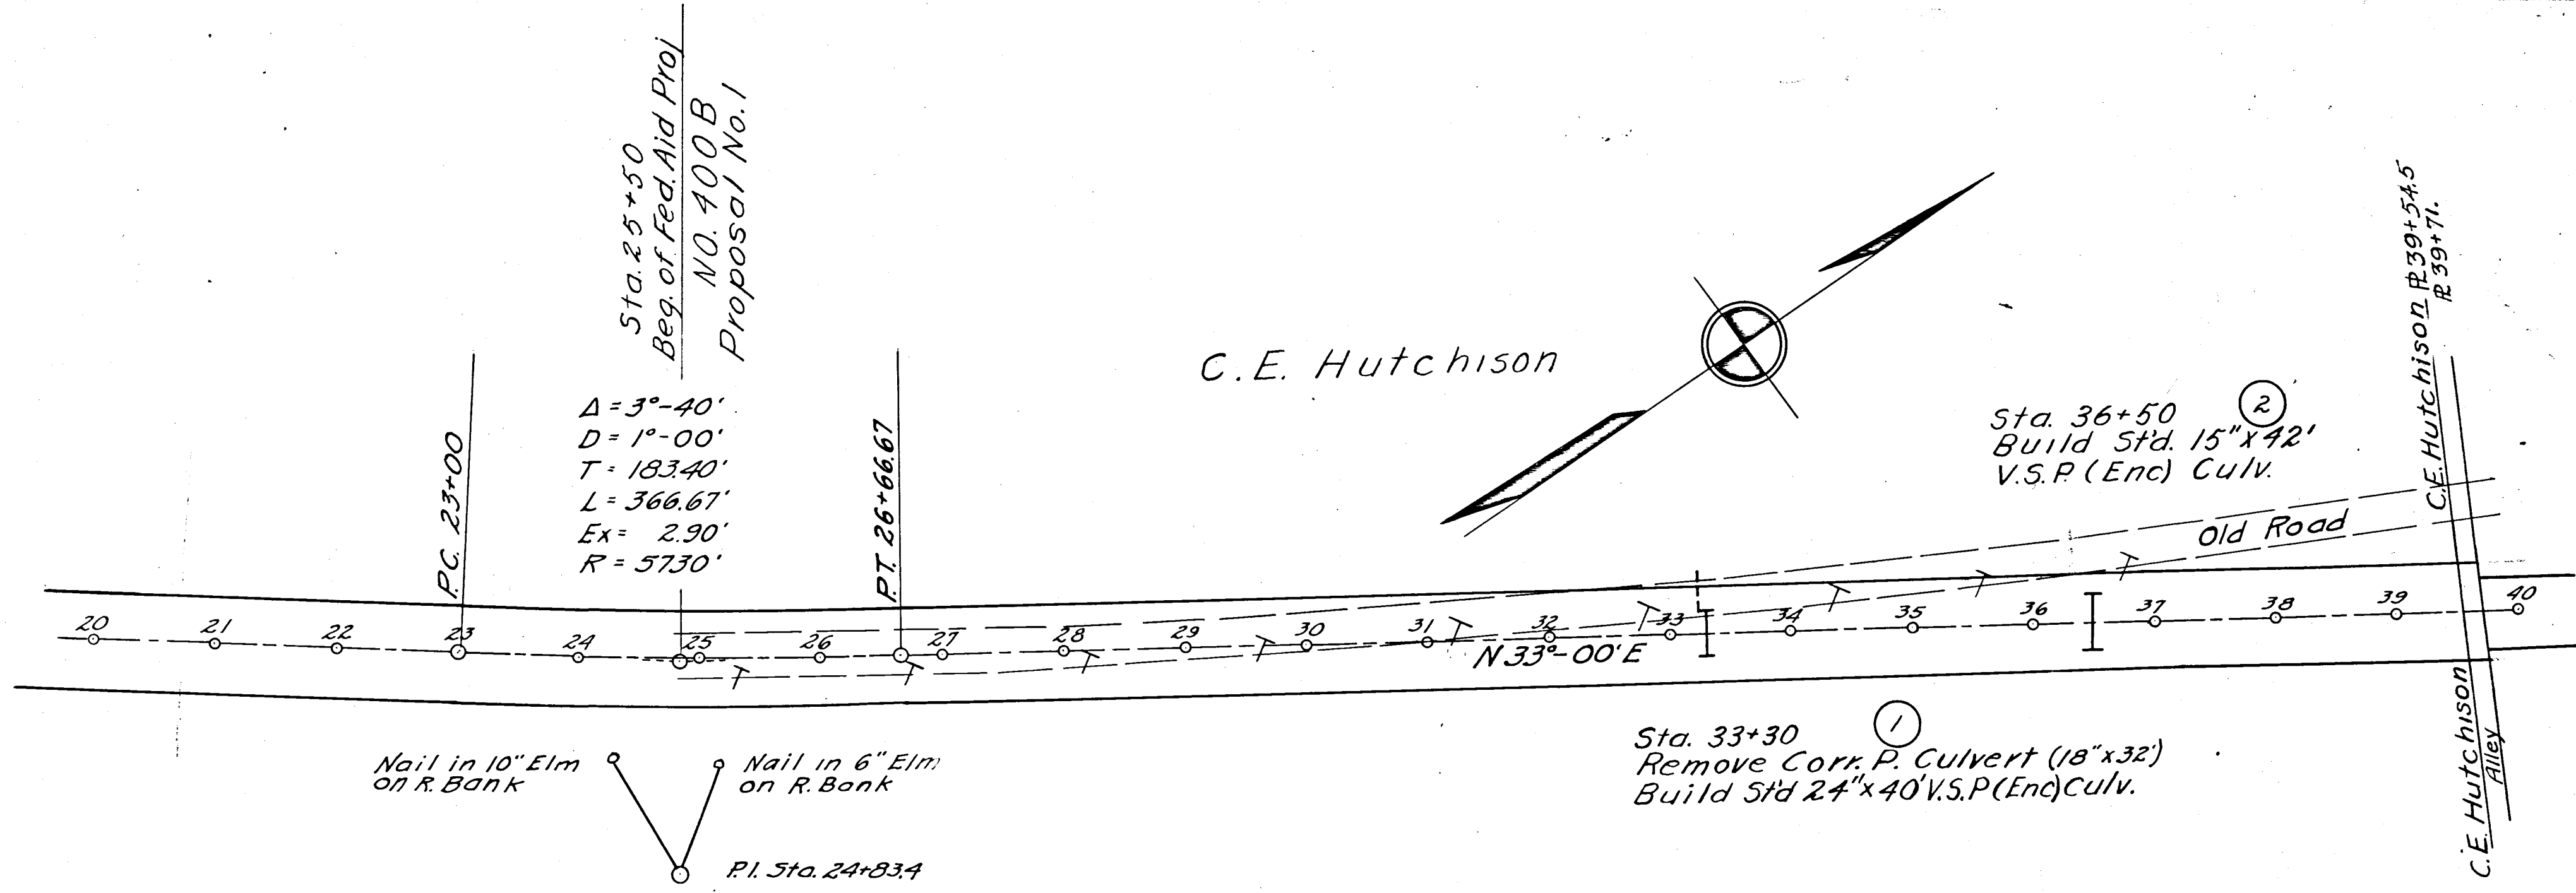

B.M. Sta. 25+25
Spike in T Pole
to right of E
Elev. 675.20

B.M. Sta. 39+75
Spike in Double Maple
125' Left of E
Elev. 677.53

Grade line shown is crown of finished pavement

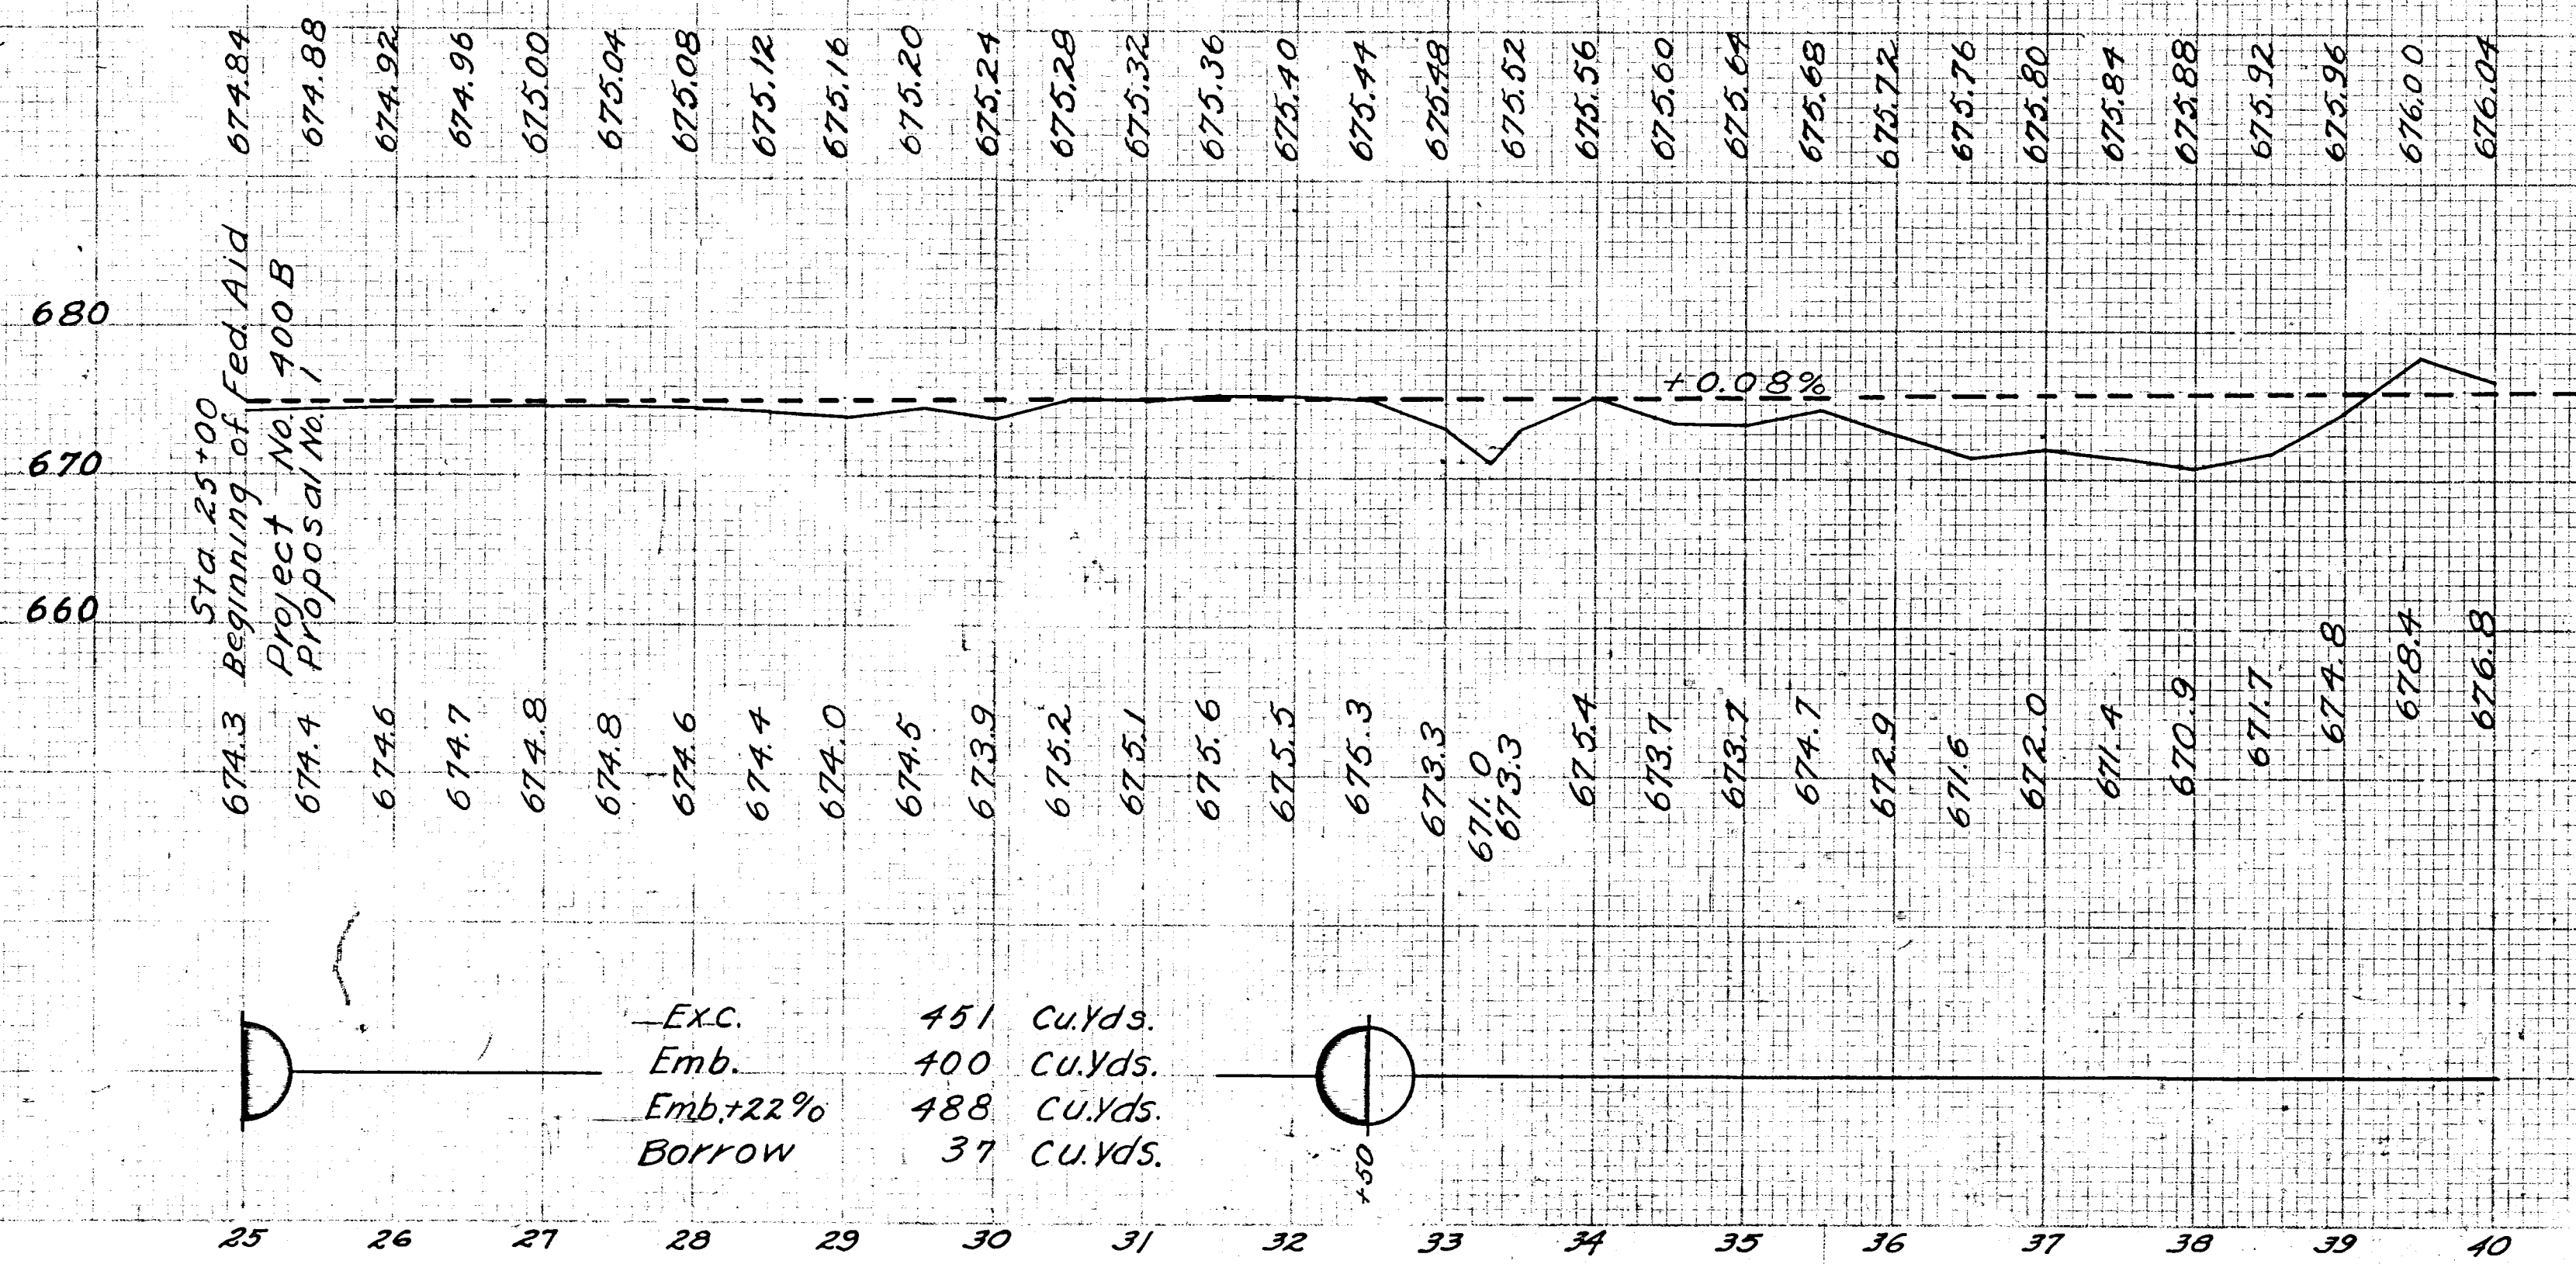

-EXC. 451 Cu.Yds.
Emb. 400 Cu.Yds.
Emb.+22% 488 Cu.Yds.
Borrow 37 Cu.Yds.

PLAN
DATE
NO.
SHEET NO.
SHEET TOTAL
SHEET CHECKED
SHEET OF SHEETS

PROFILE
DATE
NO.
SHEET NO.
SHEET TOTAL
SHEET CHECKED
SHEET OF SHEETS