
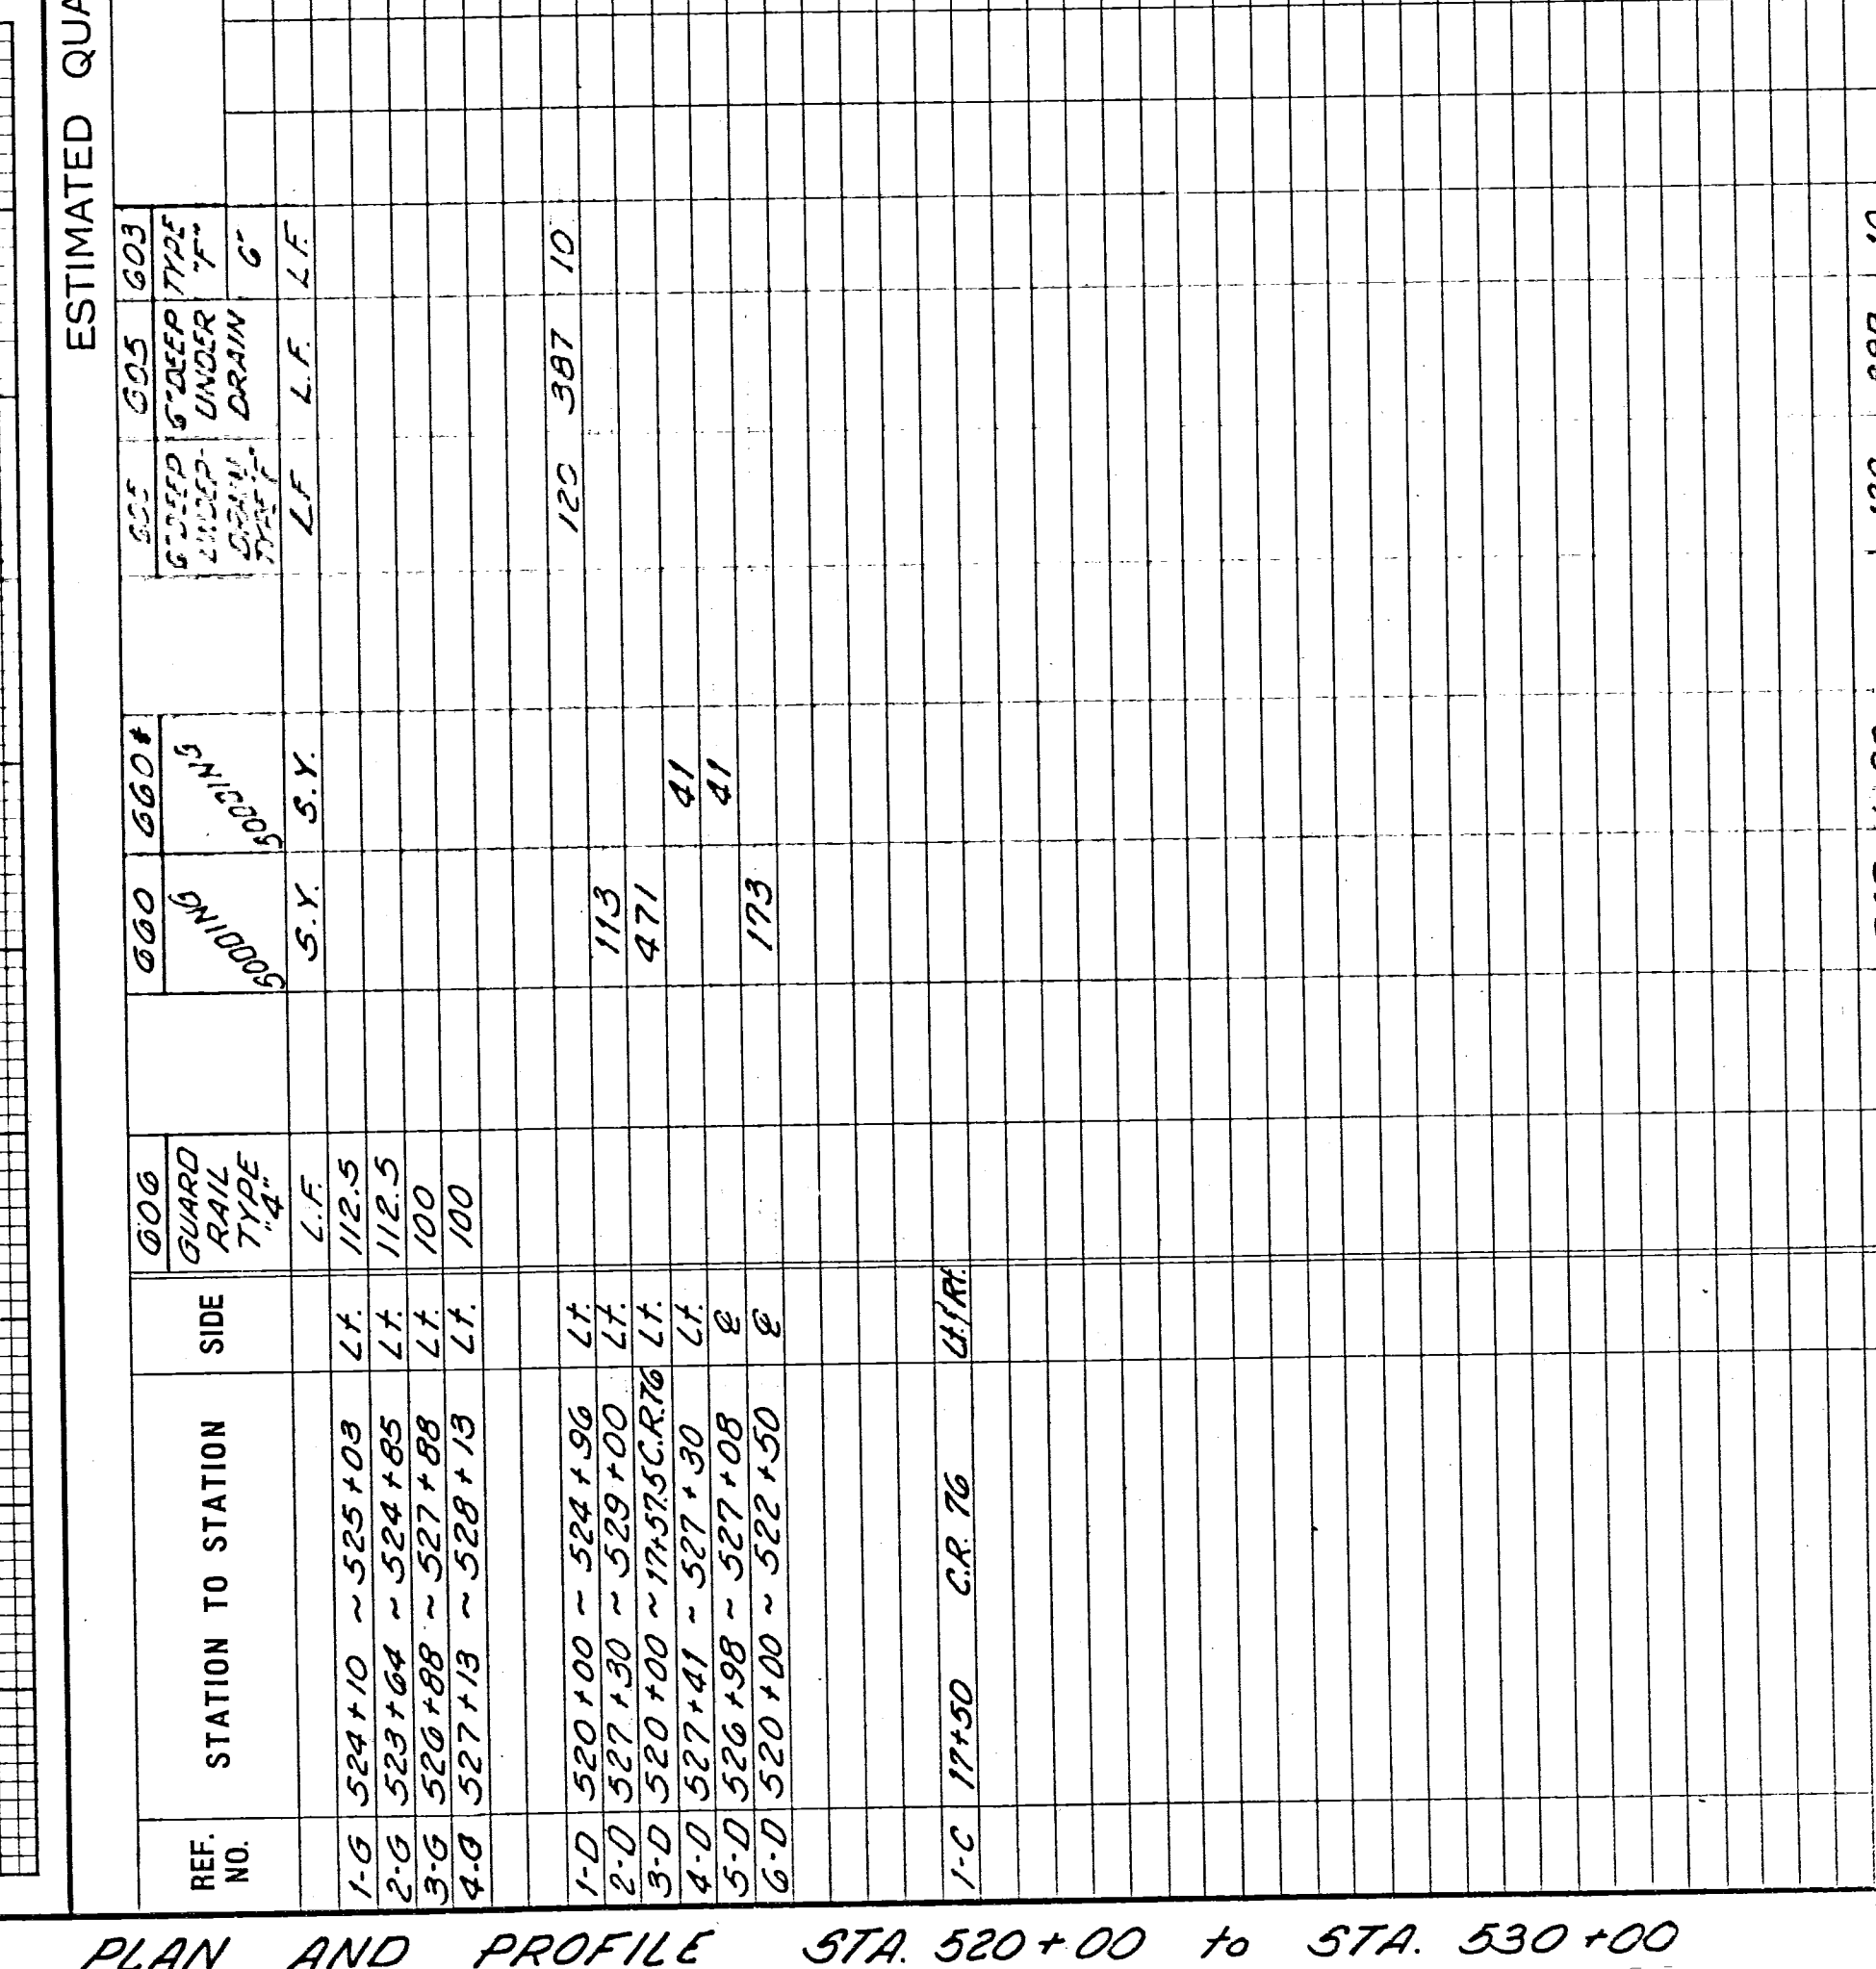


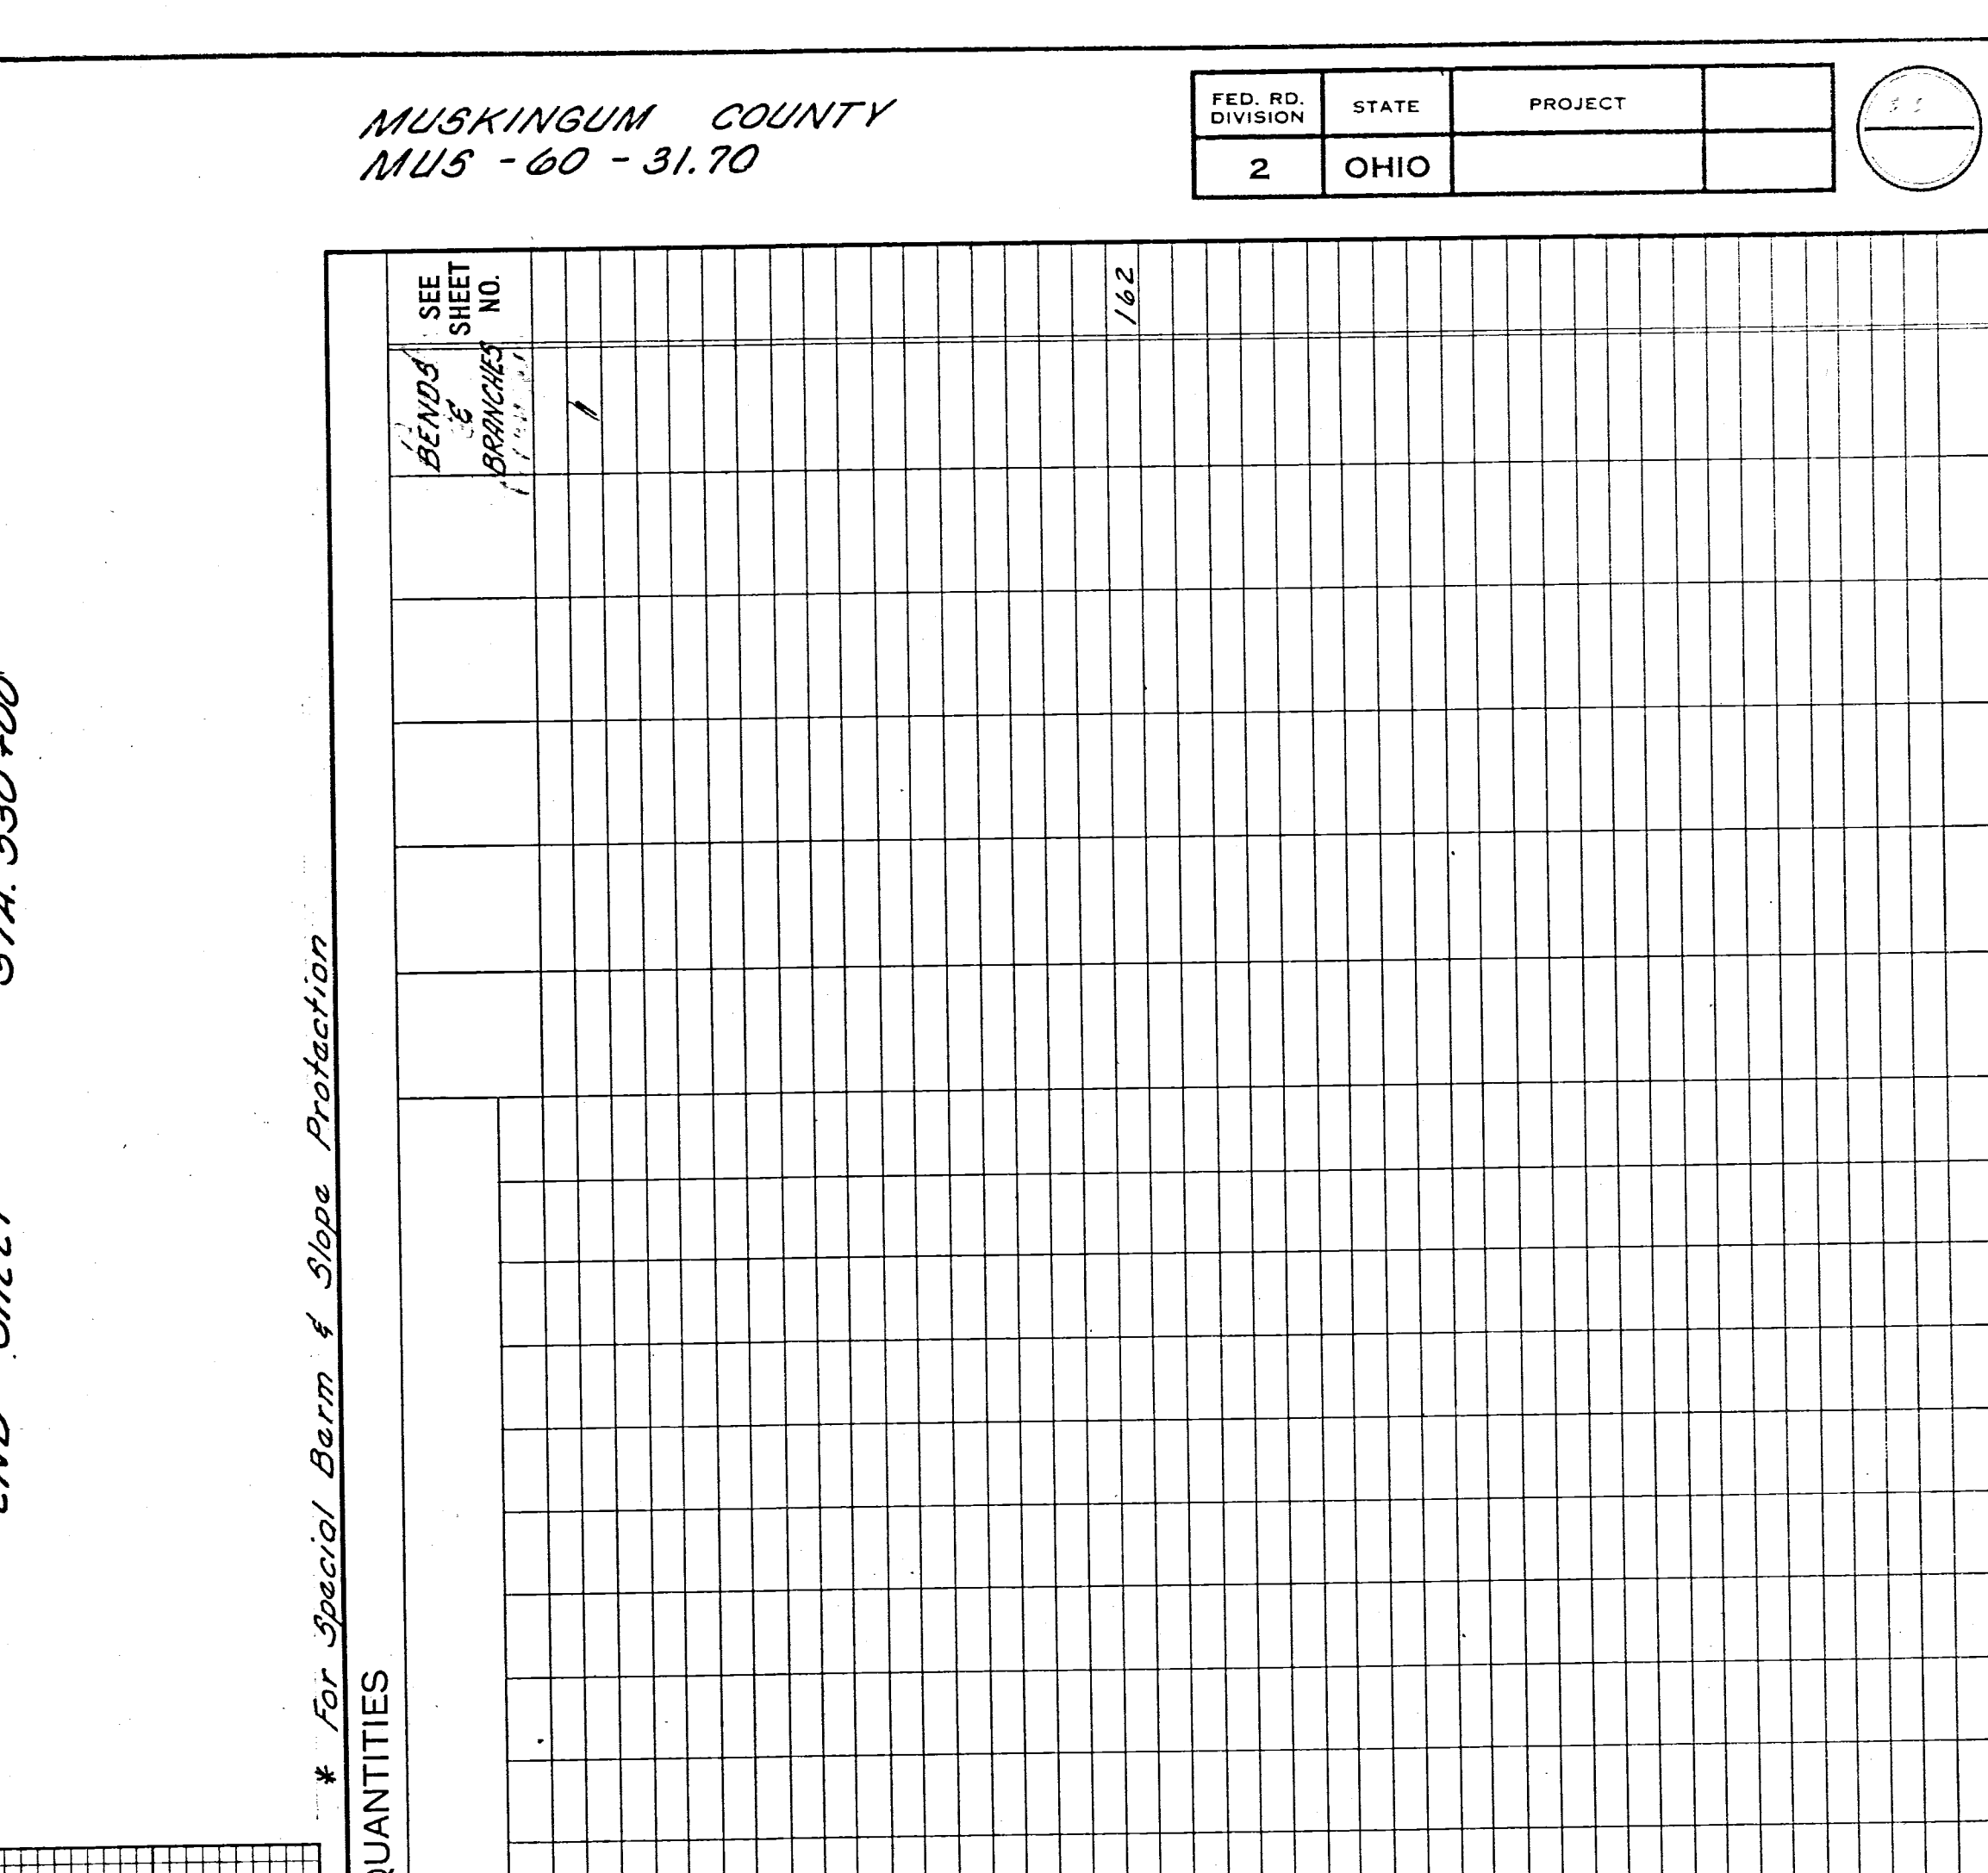

PLAN AND PROFILE STA. 520+00 to STA. 530+00