

FED. AID DIST. NO.	STATE	FED. AID PROJECT	FISCAL YEAR	
10	OHIO	400-G	1933	1/57

S.H.(I.C.H.) 345 SEC. R, R-2 (Part)
MUSKINGUM COUNTY

PROPOSAL NO. 2.


STATE OF OHIO DEPARTMENT OF HIGHWAYS ZANESVILLE - McCONNELLSVILLE ROAD

S.H.(I.C.H.) No 345 SEC. R, R-2 (PART)
MUSKINGUM COUNTY
WAYNE & BLUE ROCK TOWNSHIPS
1932

CONVENTIONAL

County Line
Township Line
Section Line
Property Line not Fenced
Center Line
City (corporation line)
Village
Fence
Telephone or Telegraph
Steam Railroad
Guard Rail

SIGNS

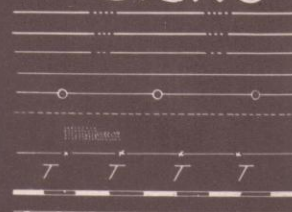


SCALES

Plan 1" = 100'
Profile Vertical 1" = 10'
Profile Horizontal 1" = 100'
Cross Sections 1" = 5'

INDEX OF SHEETS

Title Page 1
Typical Cross Section 2
Plans & Profile 3-10
Cross Sections 13-20
Widening Tables 11-12
Structural Plans 41-56
Summary Sheet 57

Supplemental Prints of Structural Standards.
Drawings Nos 95-98; 100; 123; 129; 300; B-C-A, B-C-D, C-E-A;
J-C-A; R-R-A; J-B-31; and A-S-31.

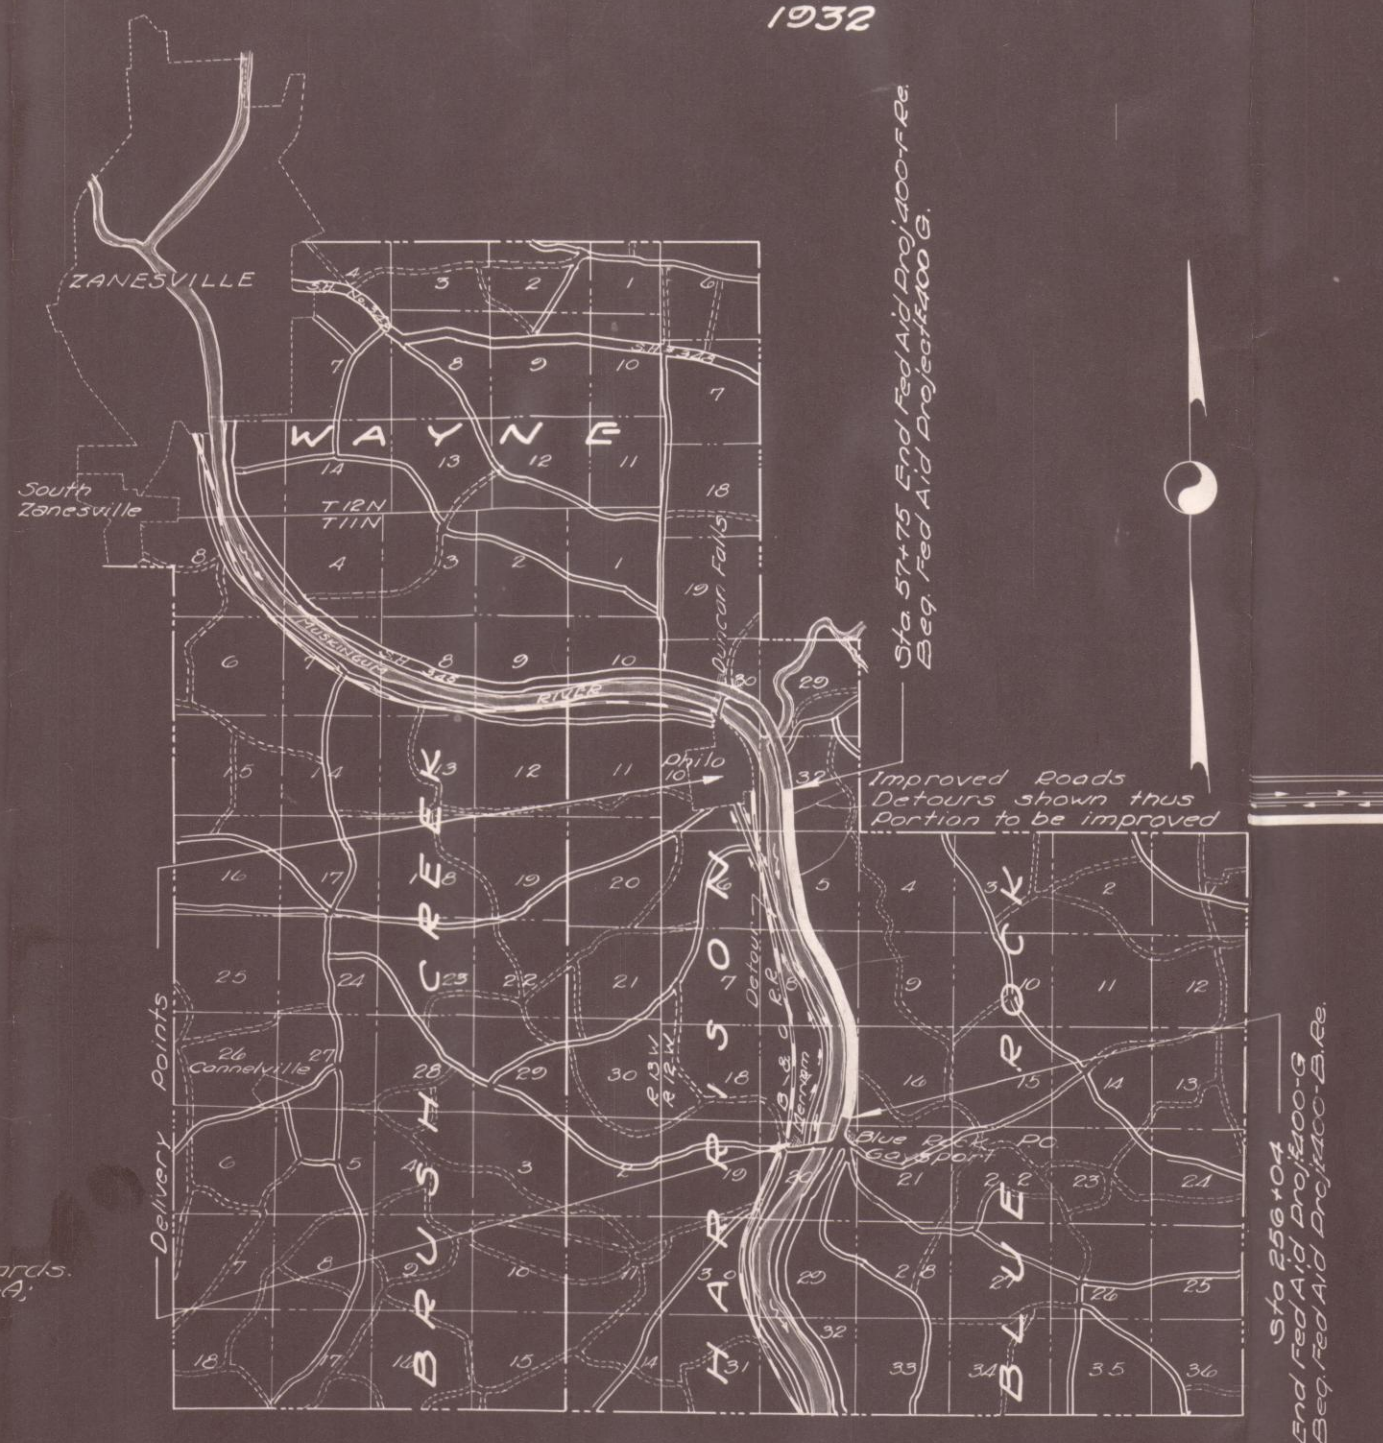

LOCATION PLAN

SCALE OF MILES

The Standard Specifications of the
STATE OF OHIO, Department of Highways,
in force on date of contract will govern
this improvement.

I hereby approve these plans and declare
that the making of this improvement will
require the closing to traffic of the highway
and that detours will be provided as shown on
the plan and estimates.
Right of Way provided by State of Ohio.

Approved: John S. Dennis
Date: 8-1-32 Resident District
Deputy Director

Approved: B. H. Fassel
Date: 8-1-32 Resident Division
Deputy Director

Approved: Chief Engineer
Date: 8-1-32 Chief Engineer
Bureau of Construction

Approved: Chief Engineer
Date: 8-1-32 Chief Engineer
Bureau of Maintenance

Approved: Chief Engineer
Date: 8-1-32 Chief Engineer
Bureau of Bridges

Approved: First Asst. Director
Date: 8-1-32 First Asst. Director
& Chief Engineer

Approved: Director of Highways
Date: 8-1-32 Director of Highways

Recommended for Approval:
Date: 8-1-32 District Engineer
Bureau of Public Roads

Recommended for Approval:
Date: 8-1-32 Chief Engineer
Bureau of Public Roads

Approved: Chief of Bureau
Date: 8-1-32 Chief of Bureau

Sta 256+04
End Fed Aid Proj 400-G
Beg. Fed Aid Proj 400-G

Sta 57+75 End Fed Aid Proj 400-G
Beg. Fed Aid Proj 400-G