


FED. AID DIST. NO.	STATE	FED. AID PROJECT	FISCAL YEAR
10	OHIO	400-G	1933


2
57

S.H. 345 SEC R, R-2 PT.
MUSKUNGUM COUNTY
PROPOSAL NO. 2

THEORETICAL SECTION

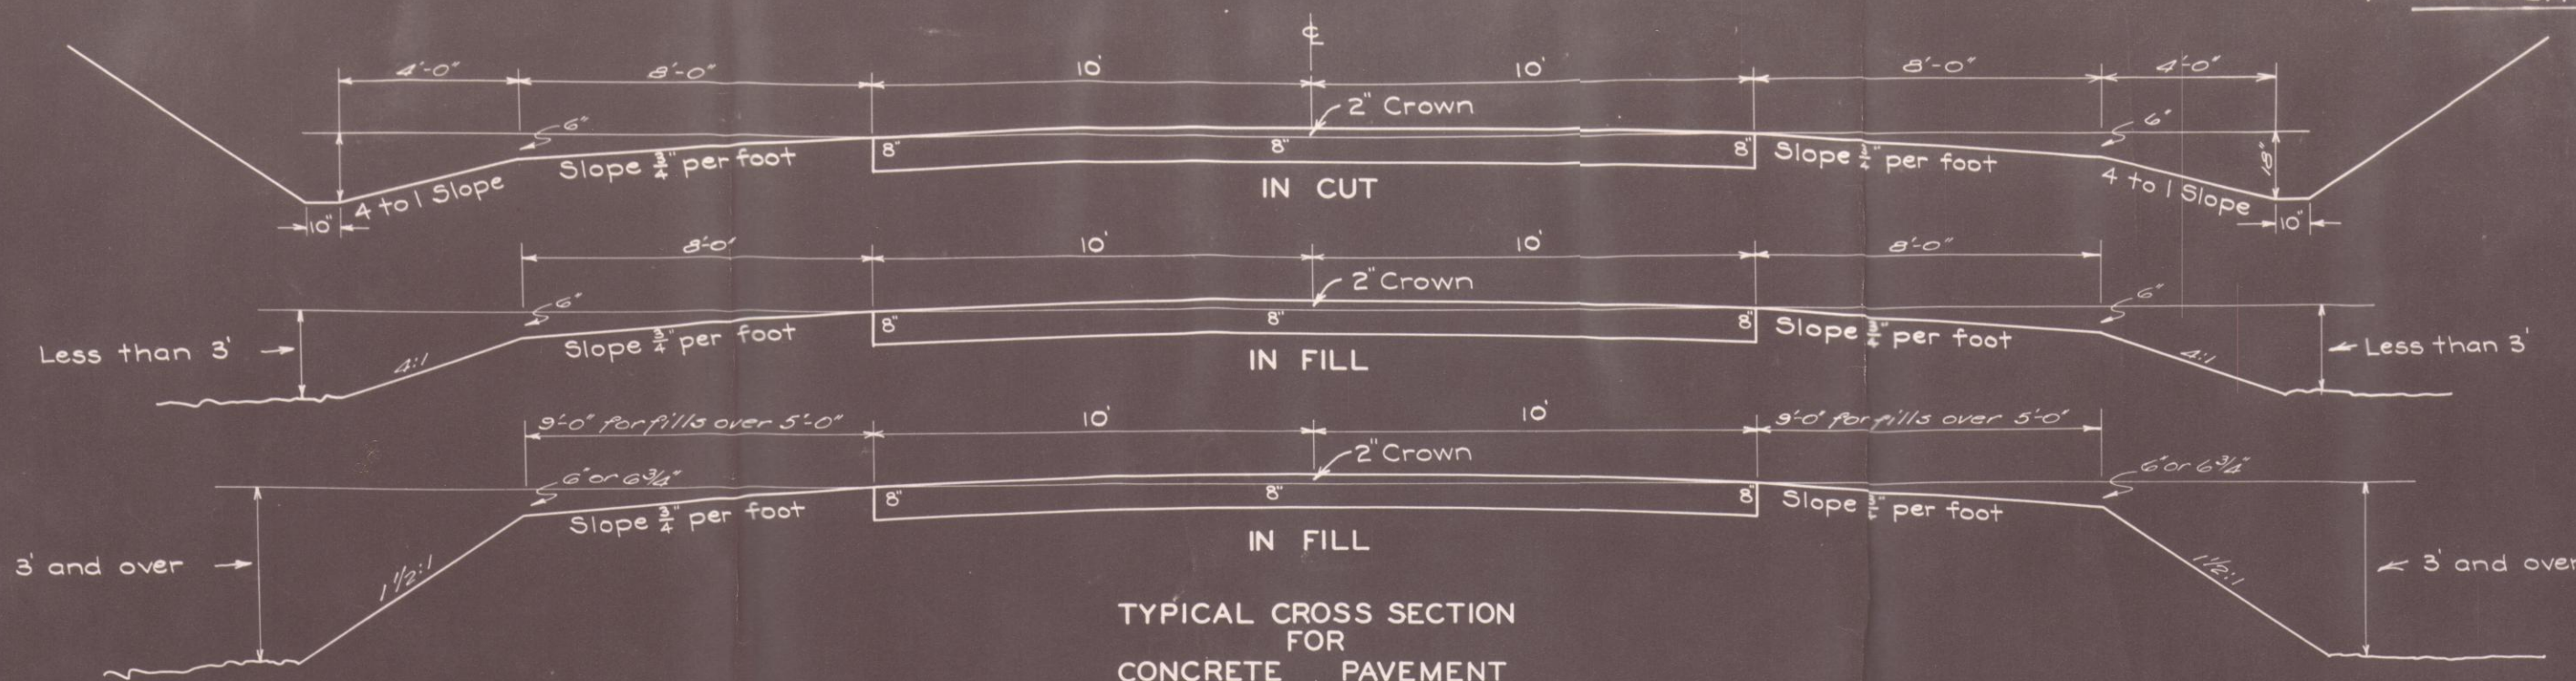


TYPICAL CROSS SECTION FOR CONCRETE PAVEMENT

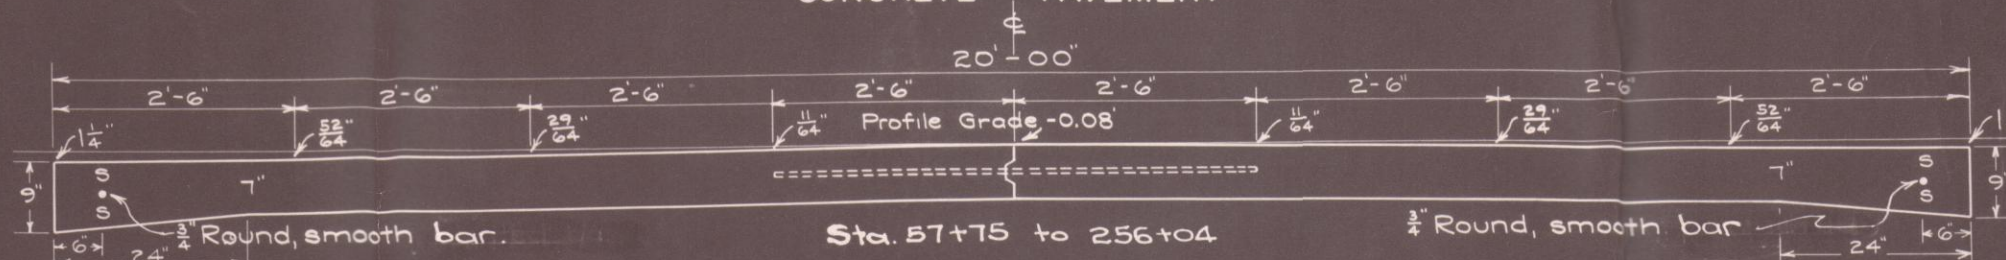

Including Center joint, dowels and edge bars as per Standard Drawings No 98 and No 100 and including transverse expansion and contraction joints as per Standard Drawings No 95 and No 123 as per Specifications.

Note: Pavement on all curves will be superelevated and on all curves where the degree of curvature is 5° or more will be widened. See tables on sheet #

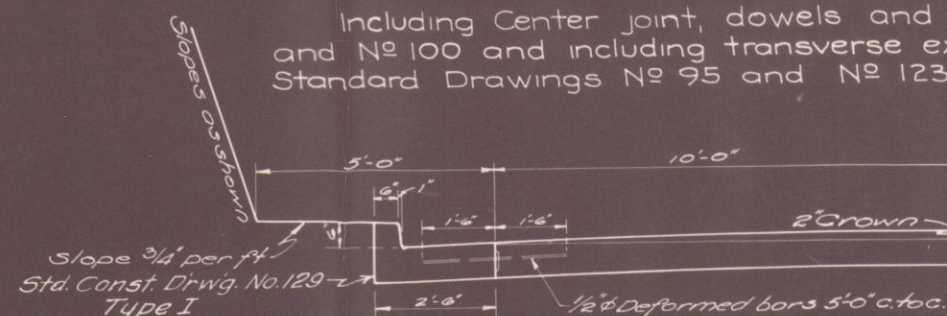

MODIFIED SECTION

Std Type 1 Curb to be used from Sta. 63+25 to 78+00

Note: The yardage quantities for this project are calculated using a Theoretical Section 8' wide, 2" crown 8' berms. To maintain the same yardage and substitute a 9'-1"-1'-9" Concrete Pavement 20' wide, 1 1/2" crown, 8' berms; the center line grade should be lowered the difference in edge of pavement grade (0.1967' or 0.0164') plus the difference in crown height (0.75' or 0.0625') making a total of 0.9467' or 0.08'.

