


CULV. DATA
Type: Std. Box Culv. (Dr. # BOA & CE-A)
Size: 3'x5'x32'6"
Wk. Rpt.: Build Std. Box Extension without headwalls and with Curtain wall on left as shown. Remove right headwall and north wing of present structure (included in exc. for payment)

EST. QUANTITIES
Exc. 50 Cu. Yd.
Conc. (1:5 1/2) 25.9 Cu. Yd.
Reinf. Steel 2285 Lbs.

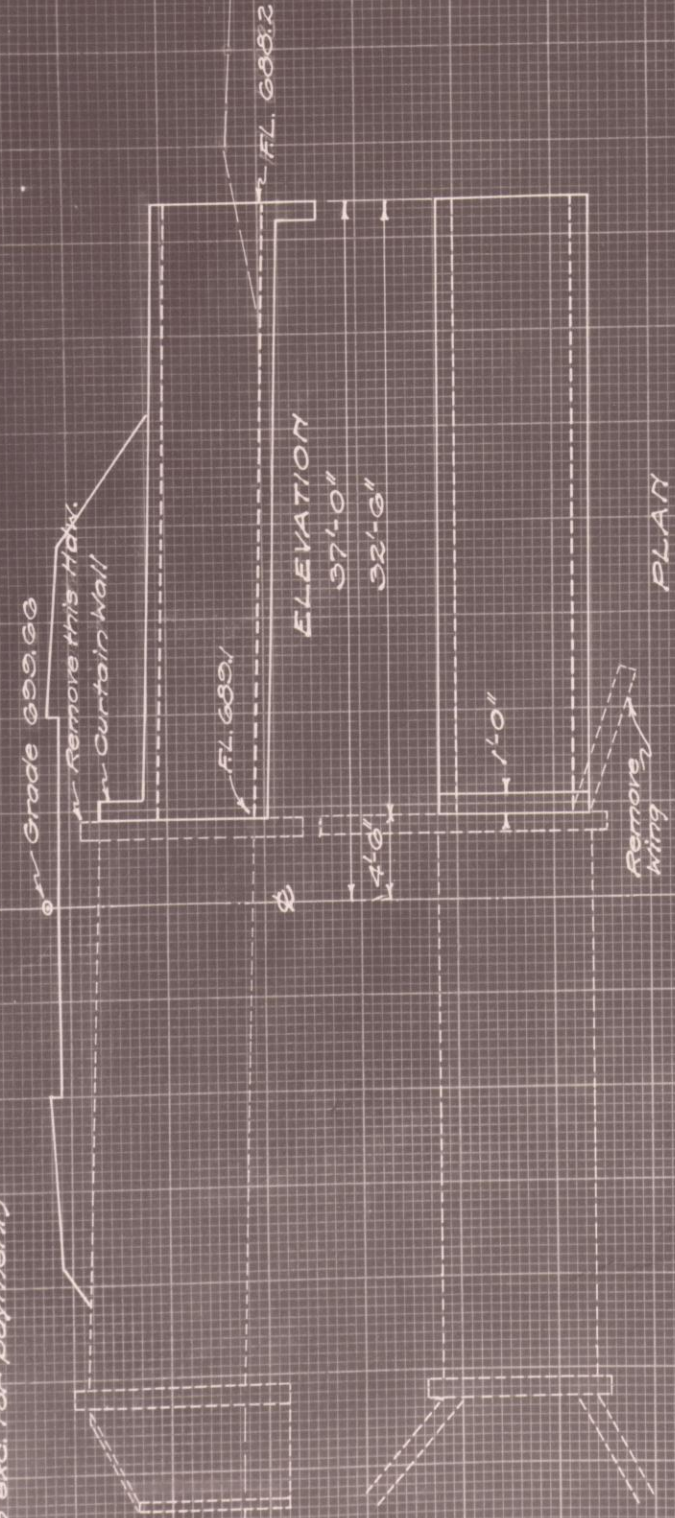


14

Sta. 111+19

CULV. DATA
Type: Std. Box Extension (Dr. # BOA & CE-A)
Size: 3'x5'x32'6"
Wk. Rpt.: Build Std. 3'x5' Box Extension as shown, knock off right headwall and remove right wings (inc. in exc. for payment). Rip Rap slope on R.

EST. QUANTITIES
Exc. 45 Cu. Yd.
Conc. 1:5 1/2 29.2 Cu. Yd.
Reinf. Steel 2736 Lbs.
Rip Rap 8 Sq. Yd.

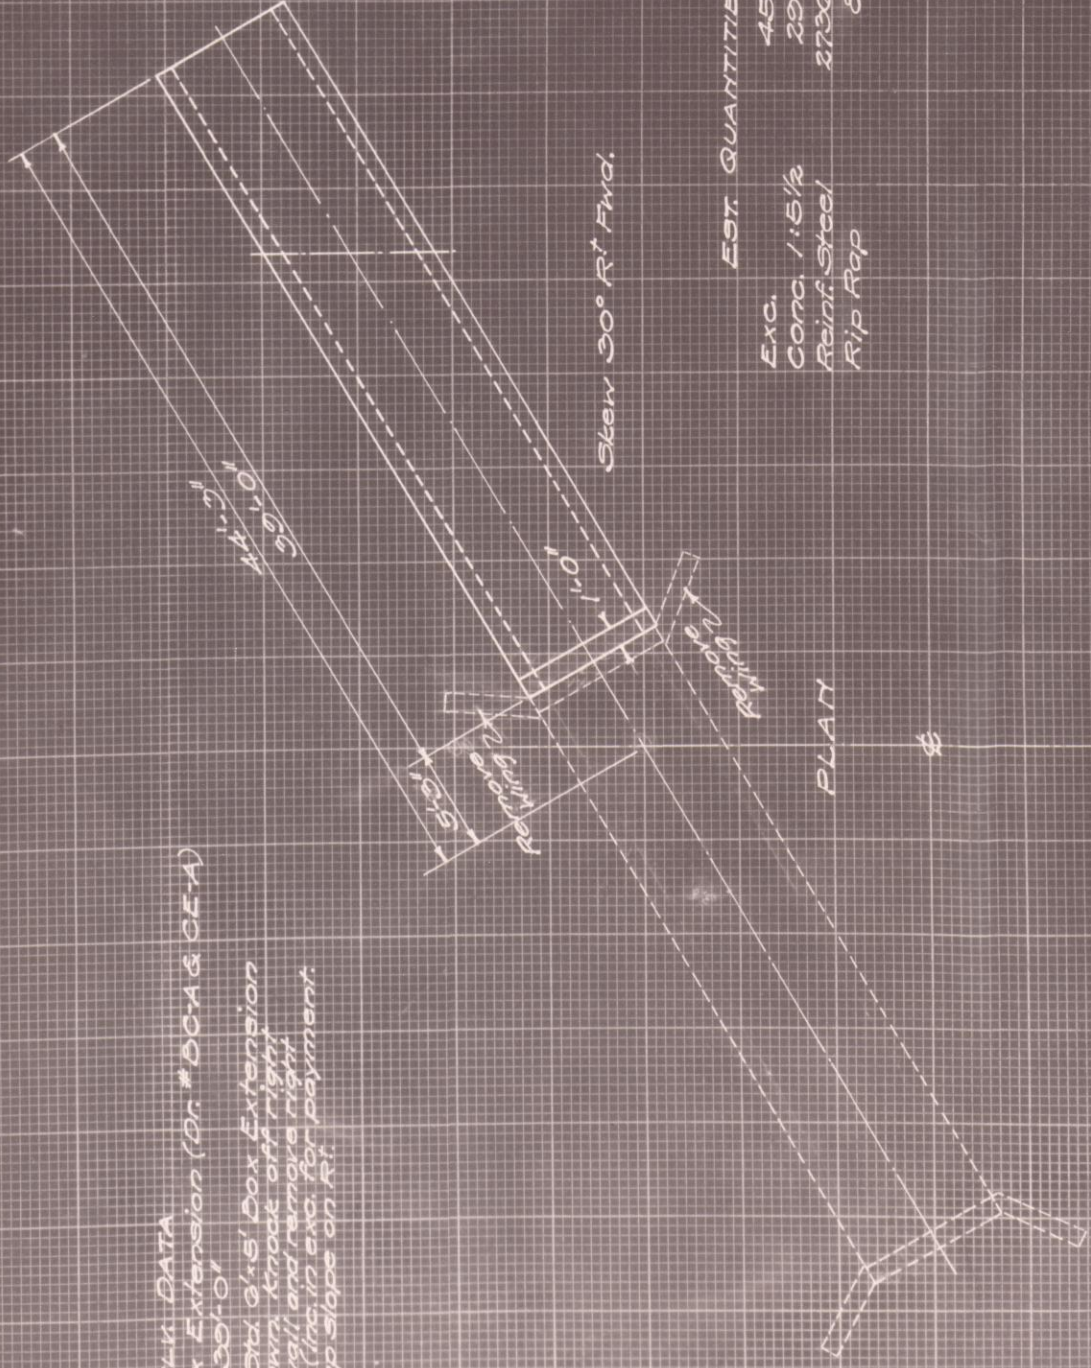

SH 345 SEC R-12 PT
MUSKINGUM COUNTY



34

Sta. 188+50

FED. AID DIST. NO.	STATE	FED. AID PROJECT YEAR	FISCAL YEAR	50
10	0-110	14006	1993	57