


FED. AID DIST. NO.	STATE	FED. AID PROJECT	FISCAL YEAR
10	OHIO	400-G	1933

S.H.(I.C.H.) 345 SEC. R.R. (cont)
MUSKINGUM COUNTY

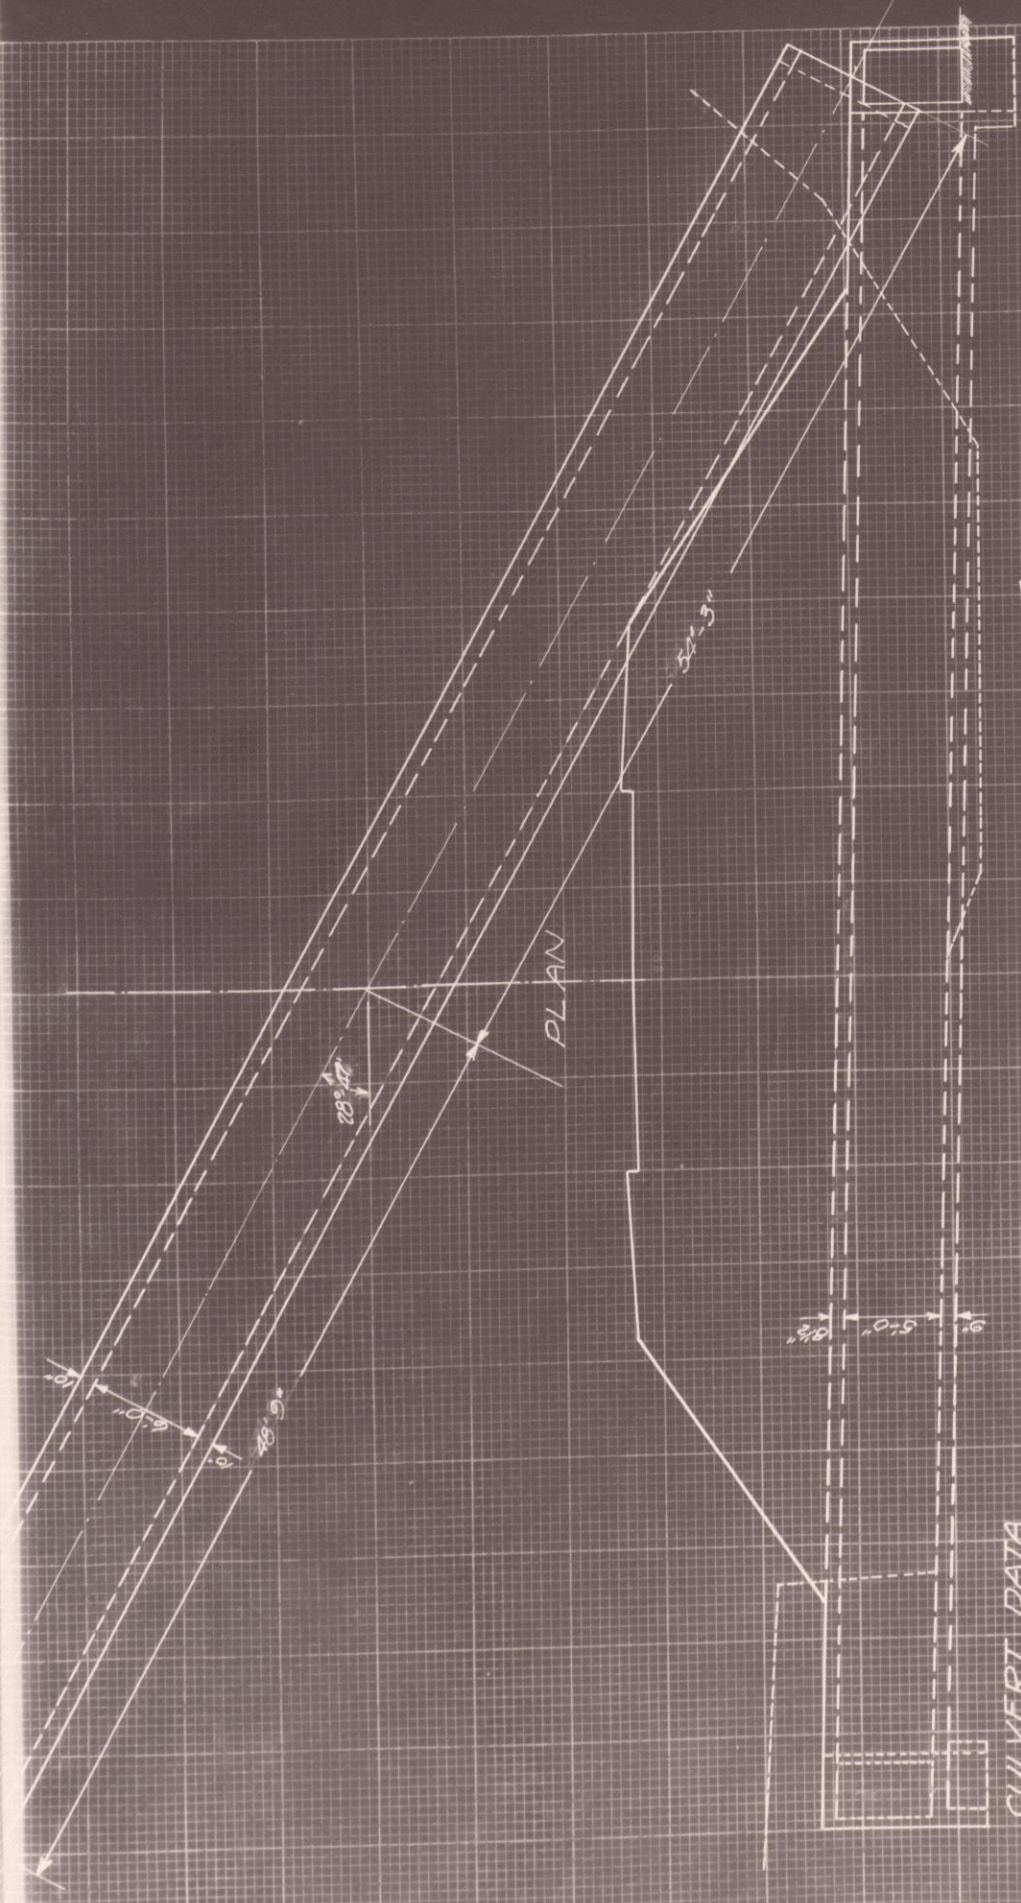

ESTIMATED QUANTITIES


Excavation	108 Cu Yds
Reinf. Steel	7,203 Lbs
Conc. (1-5 1/2)	75.3 Cu Yds

CULVERT DATA

Type: Standard Box Culvert 28'-4" Left Forward Skew.
Size: 6'x5'x10'-0"
Work Req.: Construct Standard 6'x5'x10'-0" Box Culvert.
Remove present Concrete Culvert
Std Drawing No. BC-A & CE-A

37

STA. 199+33

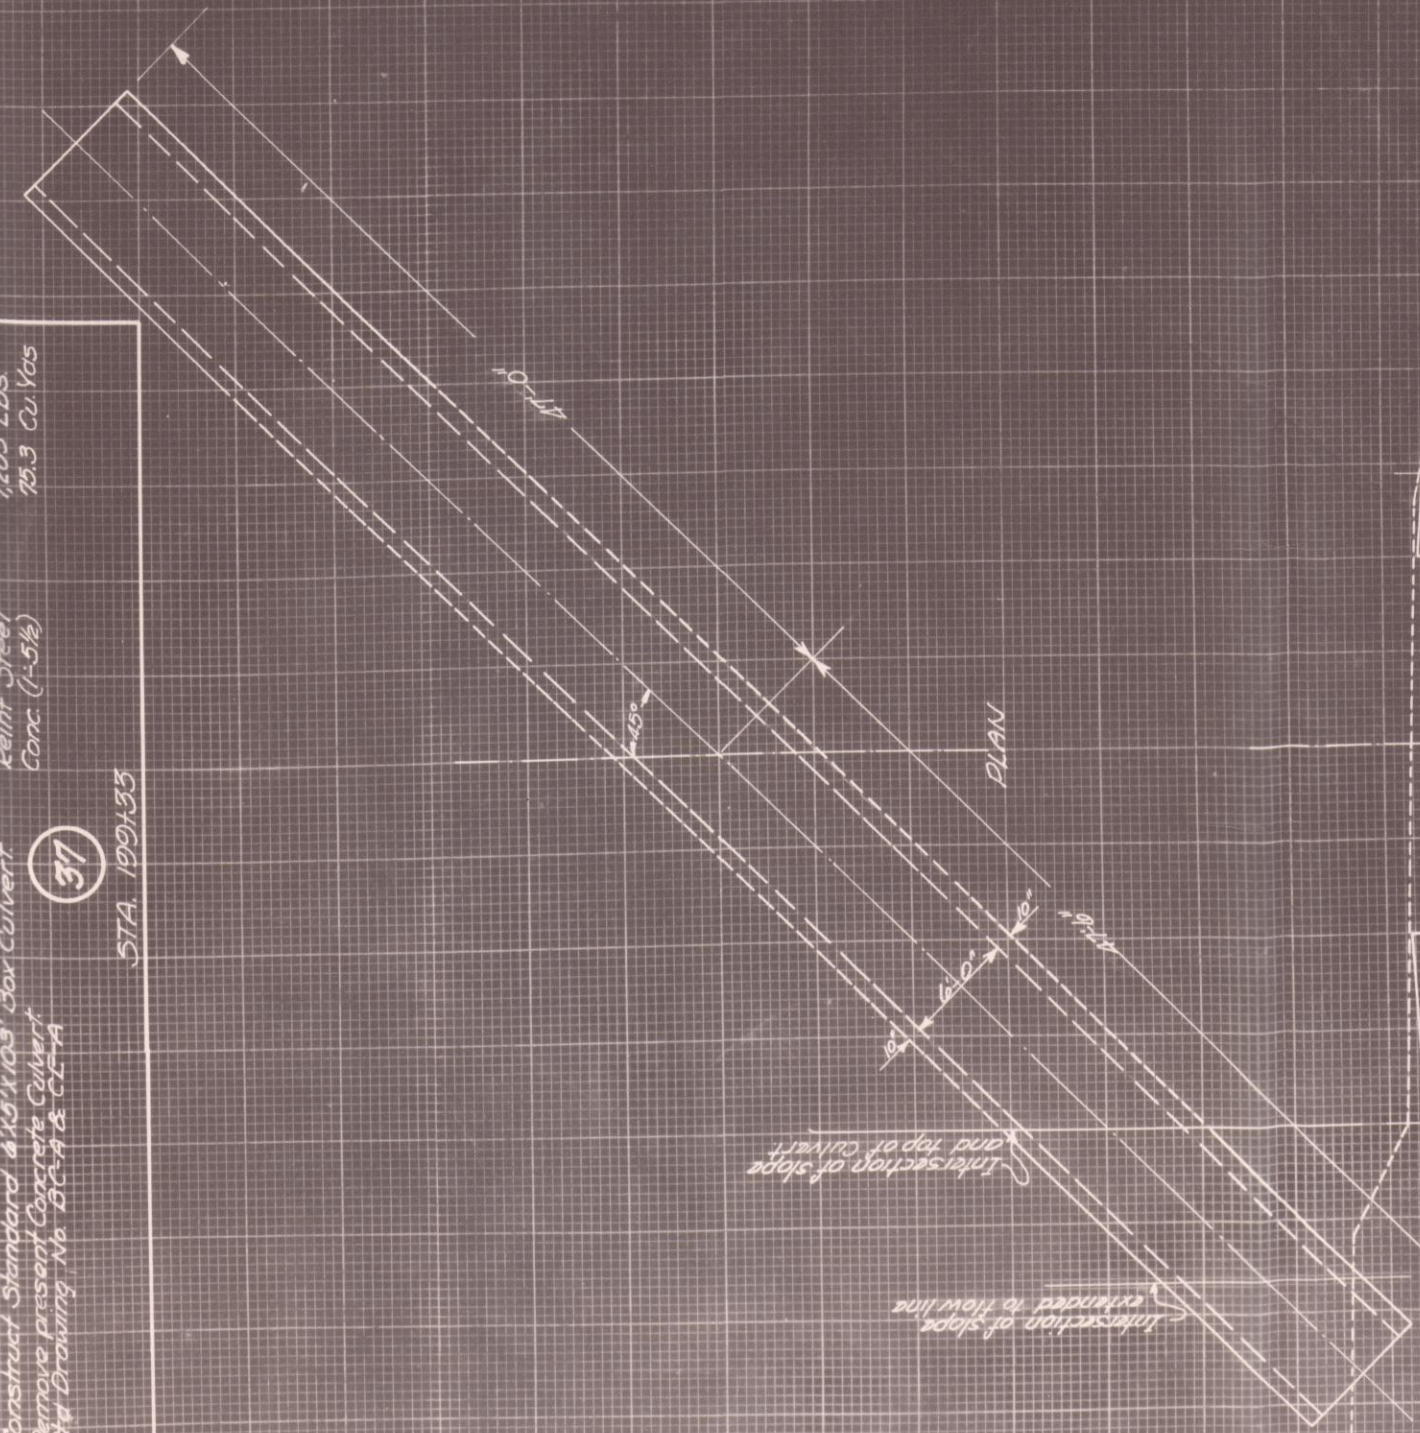

SECTION ON & CULVERT



ESTIMATED QUANTITIES

Excavation	375 Cu Yds
Reinf. Steel	6,613 Lbs
Concrete (1-5 1/2)	692 Cu Yds

CULVERT DATA

Type: Standard Box Culvert
Size: 6'x5'x10'-0"
Work Req.: Construct Standard 6'x5'x10'-0" Box Culvert. Excavate channel
Std Drawings BC-A & CE-A

10

STA. 99+00