


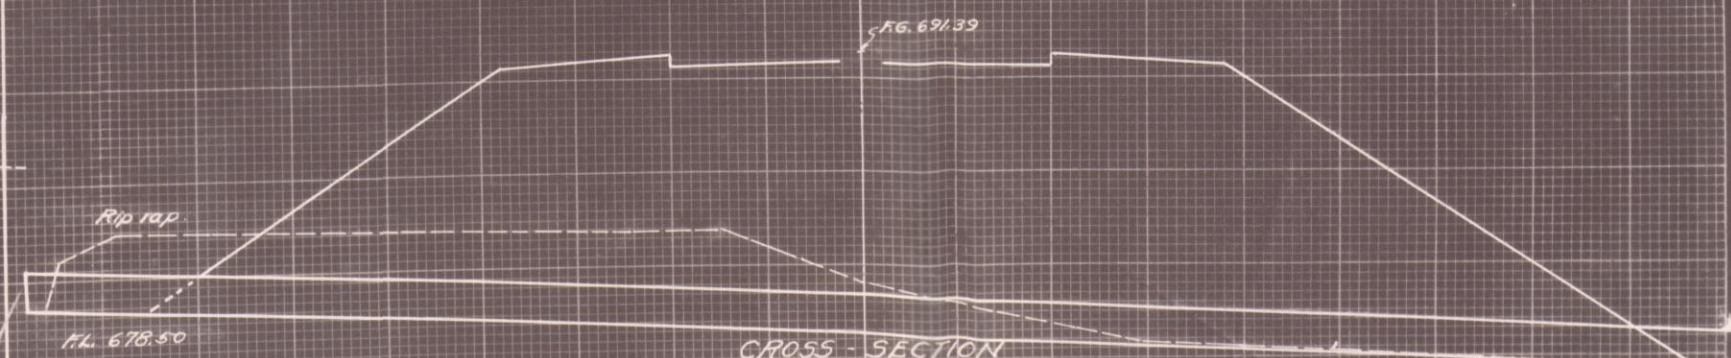

CULV. DATA
 Type: Std. Pipe Culv. (Dwg. No. 300 & CE-A)
 Size: 24" x 60'-0"
 Wrk. Req'd: Build Std. Pipe Culv. Remove 24" x 41' Corr. I.P. Culv. (included in Exca. quant.) Rip rap and trench on Lt.

EST. QUANTITIES
 Exc. 43 Cu. Yds.
 24" Pipe 60' Lin. Ft.
 Rip rap 4' Sq. Yds.

32
STA. 183+55



CULV. DATA
 Type: Std. Pipe Culv. (Dwg. No. 300 & CE-A)
 Size: 24" x 90'-0"
 Wrk. Req'd: Build Std. Pipe Culv. Remove 20" x 38'6" C.I.P. Culv. (included in Exca. quant.) Rip rap on Lt.

EST. QUANTITIES
 Exc. 49 Cu. Yds.
 24" Pipe 90' Lin. Ft.
 Rip rap 3' Sq. Yds.

36
STA. 197+44



CULV. DATA
 Type: Std. Pipe Culv. (Dwg. No. 300 & CE-A)
 Size: 12" x 68'-0"
 Wrk. Req'd: Build Std. Pipe Culv. Remove 12" x 32' Corr. I. Pipe Culv. (included in Exca. quant.) Trench & rip rap on Lt.

EST. QUANTITIES
 Exc. 20 Cu. Yds.
 12" Pipe 68' Lin. Ft.
 Rip rap 3' Sq. Yds.

33
STA. 186+13



CULV. DATA
 Type: Std. Pipe Culv. (Dwg. No. 300 & CE-A)
 Size: 18" x 52'-0"
 Wrk. Req'd: Build Std. Pipe Culv. Remove 18" x 40' C.I.P. Culv. (included in Exca. quant.) Place Rip rap on Lt. Trench on Rt. & Lt.

EST. QUANTITIES
 Exc. 10 Cu. Yds.
 18" Pipe 52' Lin. Ft.
 Rip rap 4' Sq. Yds.

35
193+47