


S.H. No 345-SEC R-R2(PT)
MUSKINGUM COUNTY

MARK	SIZE	NO	SPACING	LENGTH	WEIGHT
A7a	1" x 96	5 3/4"	27'-9"	7112 #	
A7b	1" x 10	"	32'-1 1/2"	858	
A7c	1" x 10	"	28'-1 1/2"	750	
A7d	1" x 8	"	24'-1 1/2"	516	
A7e	1" x 14	"	21'-1 1/2"	790	
B7a	1" x 70	17 1/2"	13'-6"	2523	
C6a	3/8" x 70	"	16'-0"	2285	
D4a	3/8" x 48	"	11'-0"	549	
D4b	3/8" x 12	"	3'-2"	114	
D4c	3/8" x 8	"	7'-2"	59	
D4d	3/8" x 8	"	5'-2"	43	
D4e	3/8" x 16	"	3'-6"	58	
E4a	3/8" x 54	"	12'-6"	702	
E4b	3/8" x 54	"	25'-0"	1404	
E4c	3/8" x 8	"	6'-0"	50	
E4d	3/8" x 25	"	17'-0"	442	
K2a	1/2" x 32	12"	4'-0"	51	
D5a	3/8" x 64	"	2'-0"	182	
TOTAL					18,528 #

ESTIMATED QUANTITIES

EXCAVATION	211 Cu.Yds.
REINFORCING STEEL	18,528 Lbs.
CONCRETE (1-5 1/2")	104.1 Cu.Yds.
1" DOWEL HOLES	64 Lin.Ft.

CULVERT DATA.
 TYPE: - Standard Box Culvert Extension
 SIZE: - 12' x 9' x 123'
 WORK REQUIRED: - Extend Present Culvert
 36'-9" on left and 25'-0" on right
 STD DWGS No BC-B & CE-A

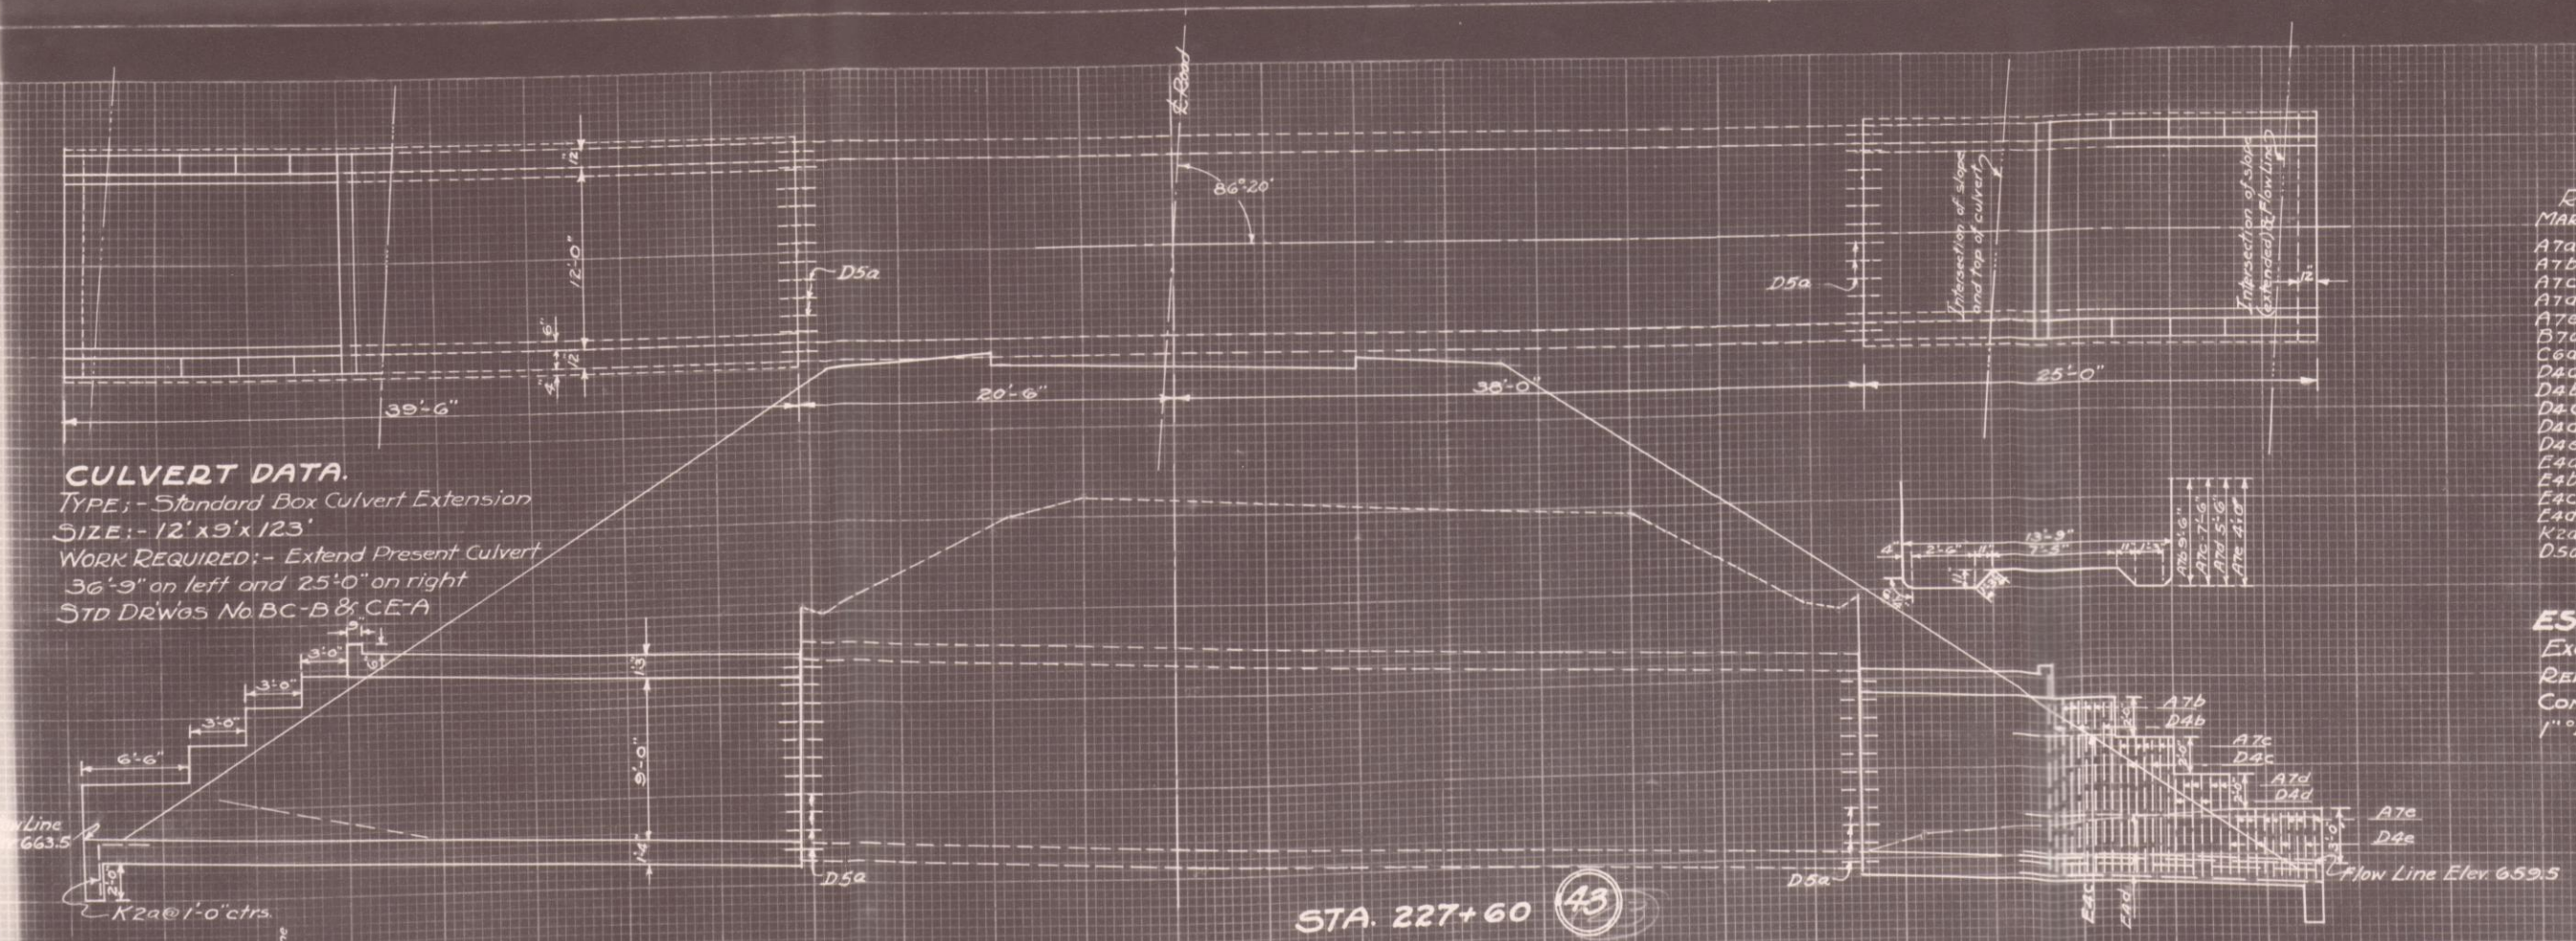

CULVERT DATA.
 TYPE: - Standard Box Culvert Extension
 SIZE: - 3' x 3' x 95'-6"
 WORK REQUIRED: - Extend present 3' x 3' box
 culvert 29'-0" on left
 STD DWGS No BC-A & CE-A

ESTIMATED QUANTITIES

EXCAVATION	24 Cu.Yds.
REINFORCING STEEL	327 Lbs.
CONCRETE (1-5 1/2")	13.2 Cu.Yds.
1" DOWEL HOLES	16 Lin.Ft.

