

PLAN



CULVERT DATA


Type: Std Pipe Culvert (Dwg No. 300&CE-A)
 Size: 12' x 33'-0"
 Work Reqd: Remove old 12' x 33' corrugated metal pipe culvert. Trench on Rt & Lt and Rip Cap on Rt & Lt.

ESTIMATED QUANTITIES


Excavation 15 Cu Yds
 12" Pipe 50 Lin Ft
 Rip Cap 6 Sq Yds

41

Sta. 237+20

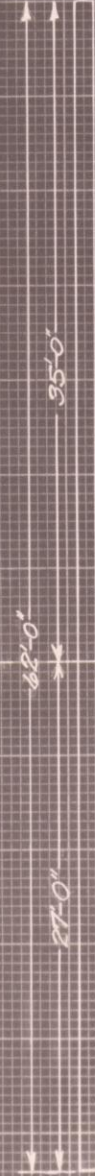

PLAN

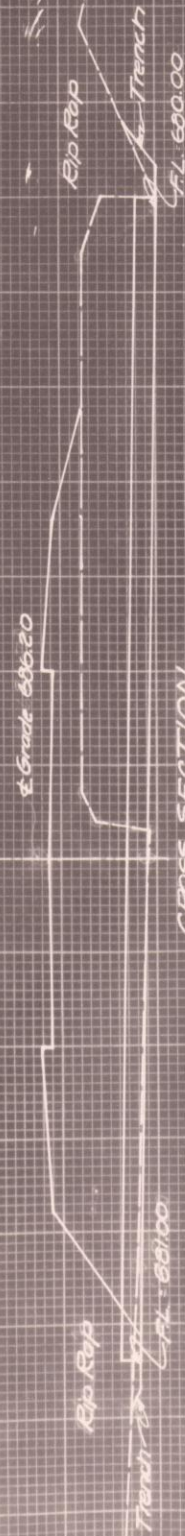

CULVERT DATA

Type: Std Pipe Culvert (Dwg No. 300&CE-A)
 Size: 12' x 33'-0"
 Work Reqd: Remove old 12' x 33' corrugated metal pipe culvert. Trench on Rt & Lt and Rip Cap on Rt & Lt.

ESTIMATED QUANTITIES

Exc 15 Cu Yds
 12" Pipe 50 Lin Ft
 Rip Cap 6 Sq Yds

45

Sta 237+20



PLAN



CROSS SECTION

CULVERT DATA

Type: Std Pipe Culvert (Dwg No. 300&CE-A)
 Size: 12' x 33'-0"
 Work Reqd: Remove old 12' x 33' corrugated metal pipe culvert. Trench on Rt & Lt and Rip Cap on Rt & Lt.

ESTIMATED QUANTITIES

Exc 15 Cu Yds
 12" Pipe 50 Lin Ft
 Rip Cap 6 Sq Yds

Sta 243+01

46

FED. AID DIST. NO.	STATE	FED. AID PROJ. YEAR	FISCAL YEAR
10	OHIO	400-9	1995

SH. NO. 345 SEC. R. 2 (P&M)
 MUSKINGUM COUNTY

55
57