


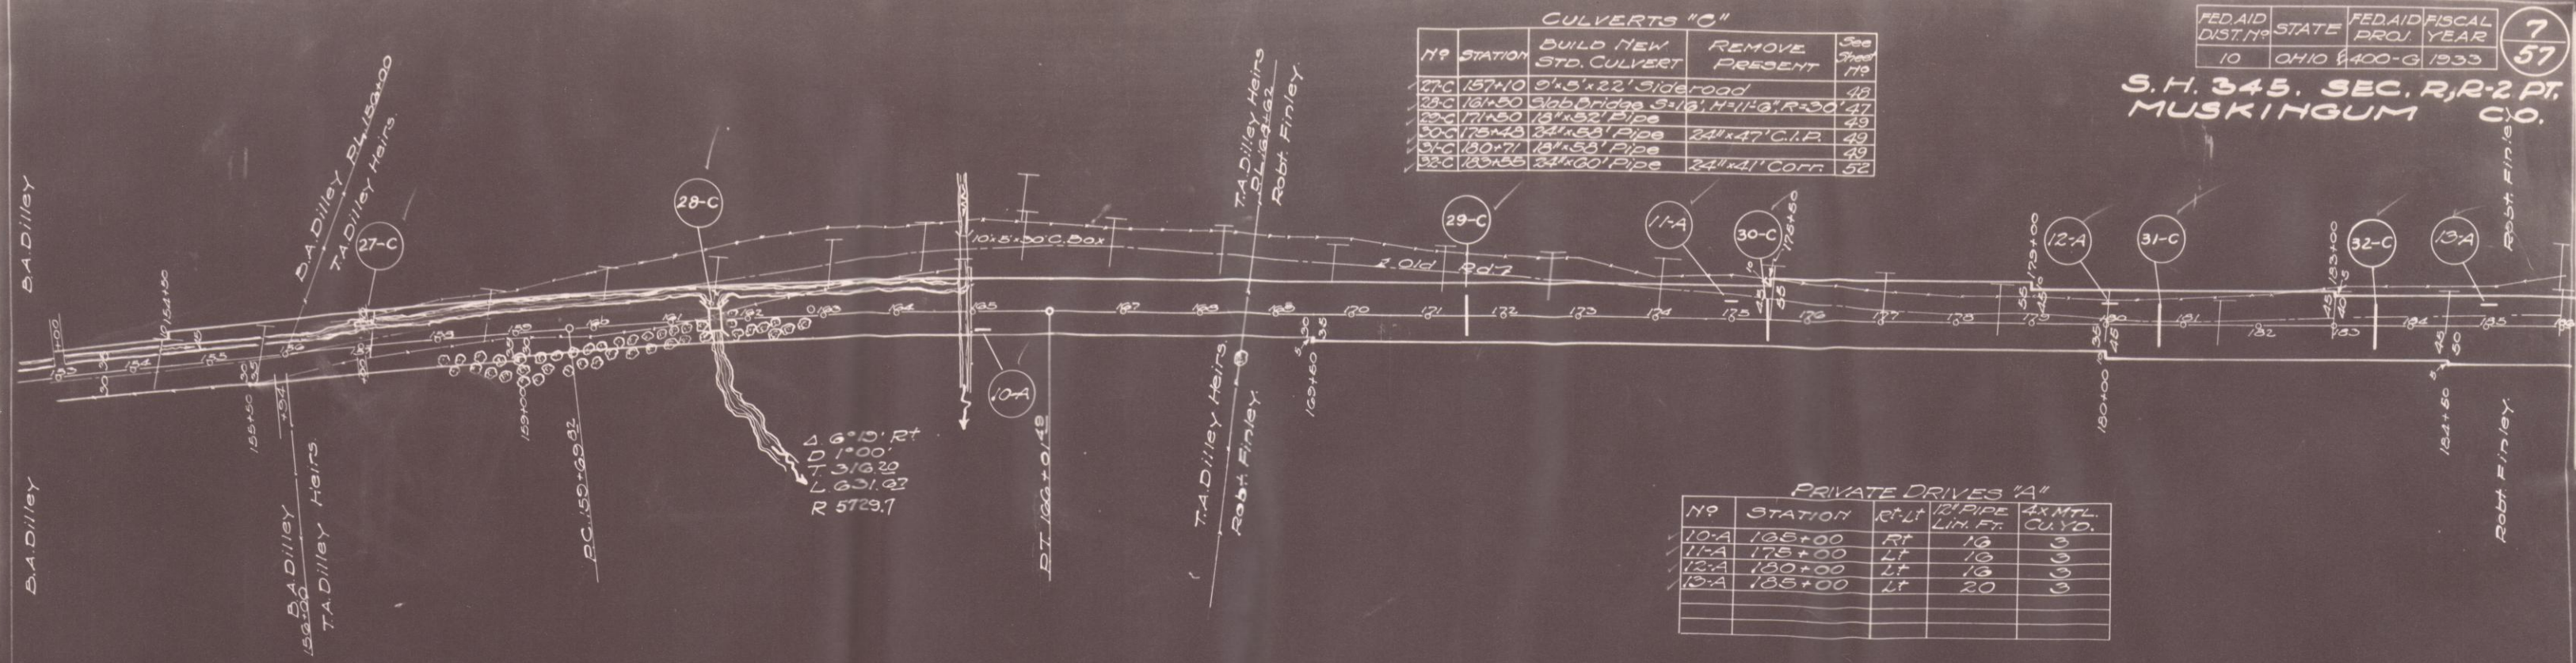

CULVERTS "C"

NO	STATION	BUILD NEW STD. CULVERT	REMOVE PRESENT	See Sheet 119
27-C	157+10	9'x5'x22' Side Road		48
28-C	161+50	36" Bridge 5'16" H=11'3" R=50'		47
29-C	171+50	18"x52" Pipe		49
30-C	175+43	24"x58" Pipe	24"x47" C.I.P.	49
31-C	180+71	18"x58" Pipe		49
32-C	185+55	24"x60" Pipe	24"x41" CORR.	50

FED. AID DIST. NO.	STATE	FED. AID PROJ.	FISCAL YEAR	7 57
10	OHIO	400-G	1933	

S.H. 345. SEC. R, R-2 PT.
MUSKINGUM CO.

PRIVATE DRIVES "A"

NO	STATION	RT. LT.	PIPE LIM. FT.	4xMTL. CU. YD.
10-A	168+00	RT	10	0
11-A	175+00	LT	10	0
12-A	180+00	LT	10	0
13-A	185+00	LT	20	0

