


SCHEMATIC PLAN

CALC. BY	
DATE	
CHKD. BY	
DATE	

MUS CR-604 - 0.00

2
10

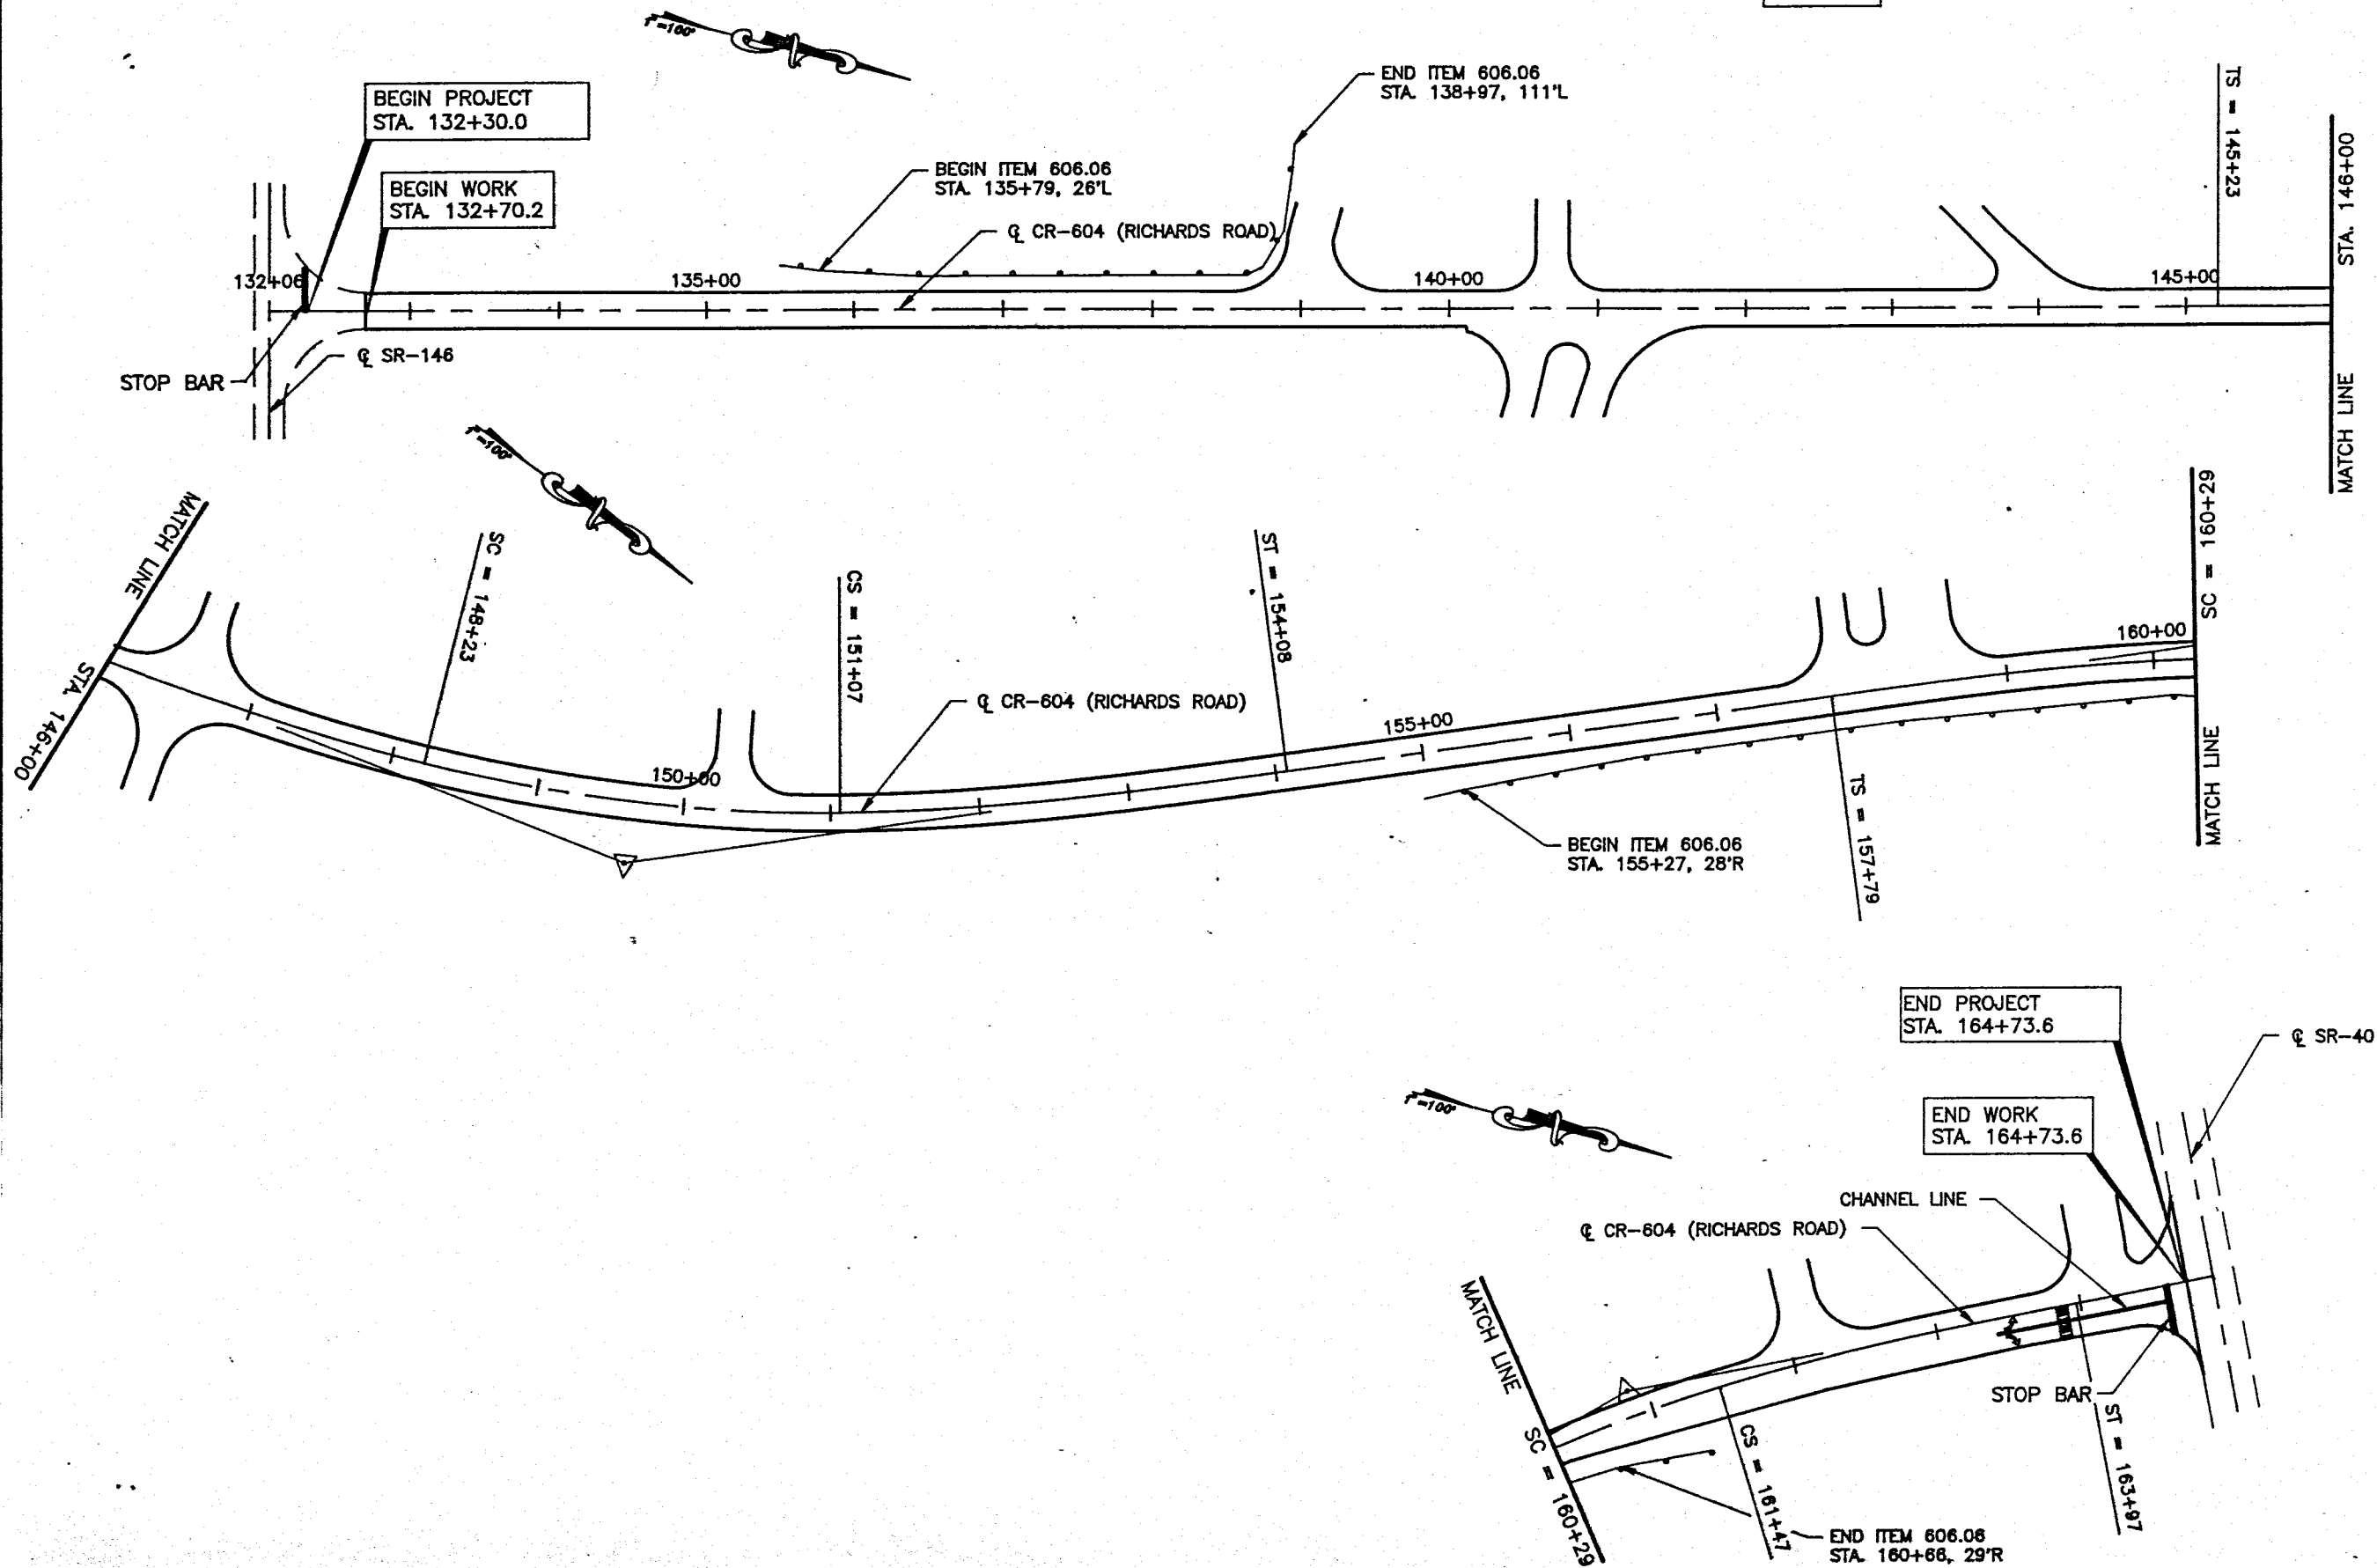

SCHEMATIC PLAN