
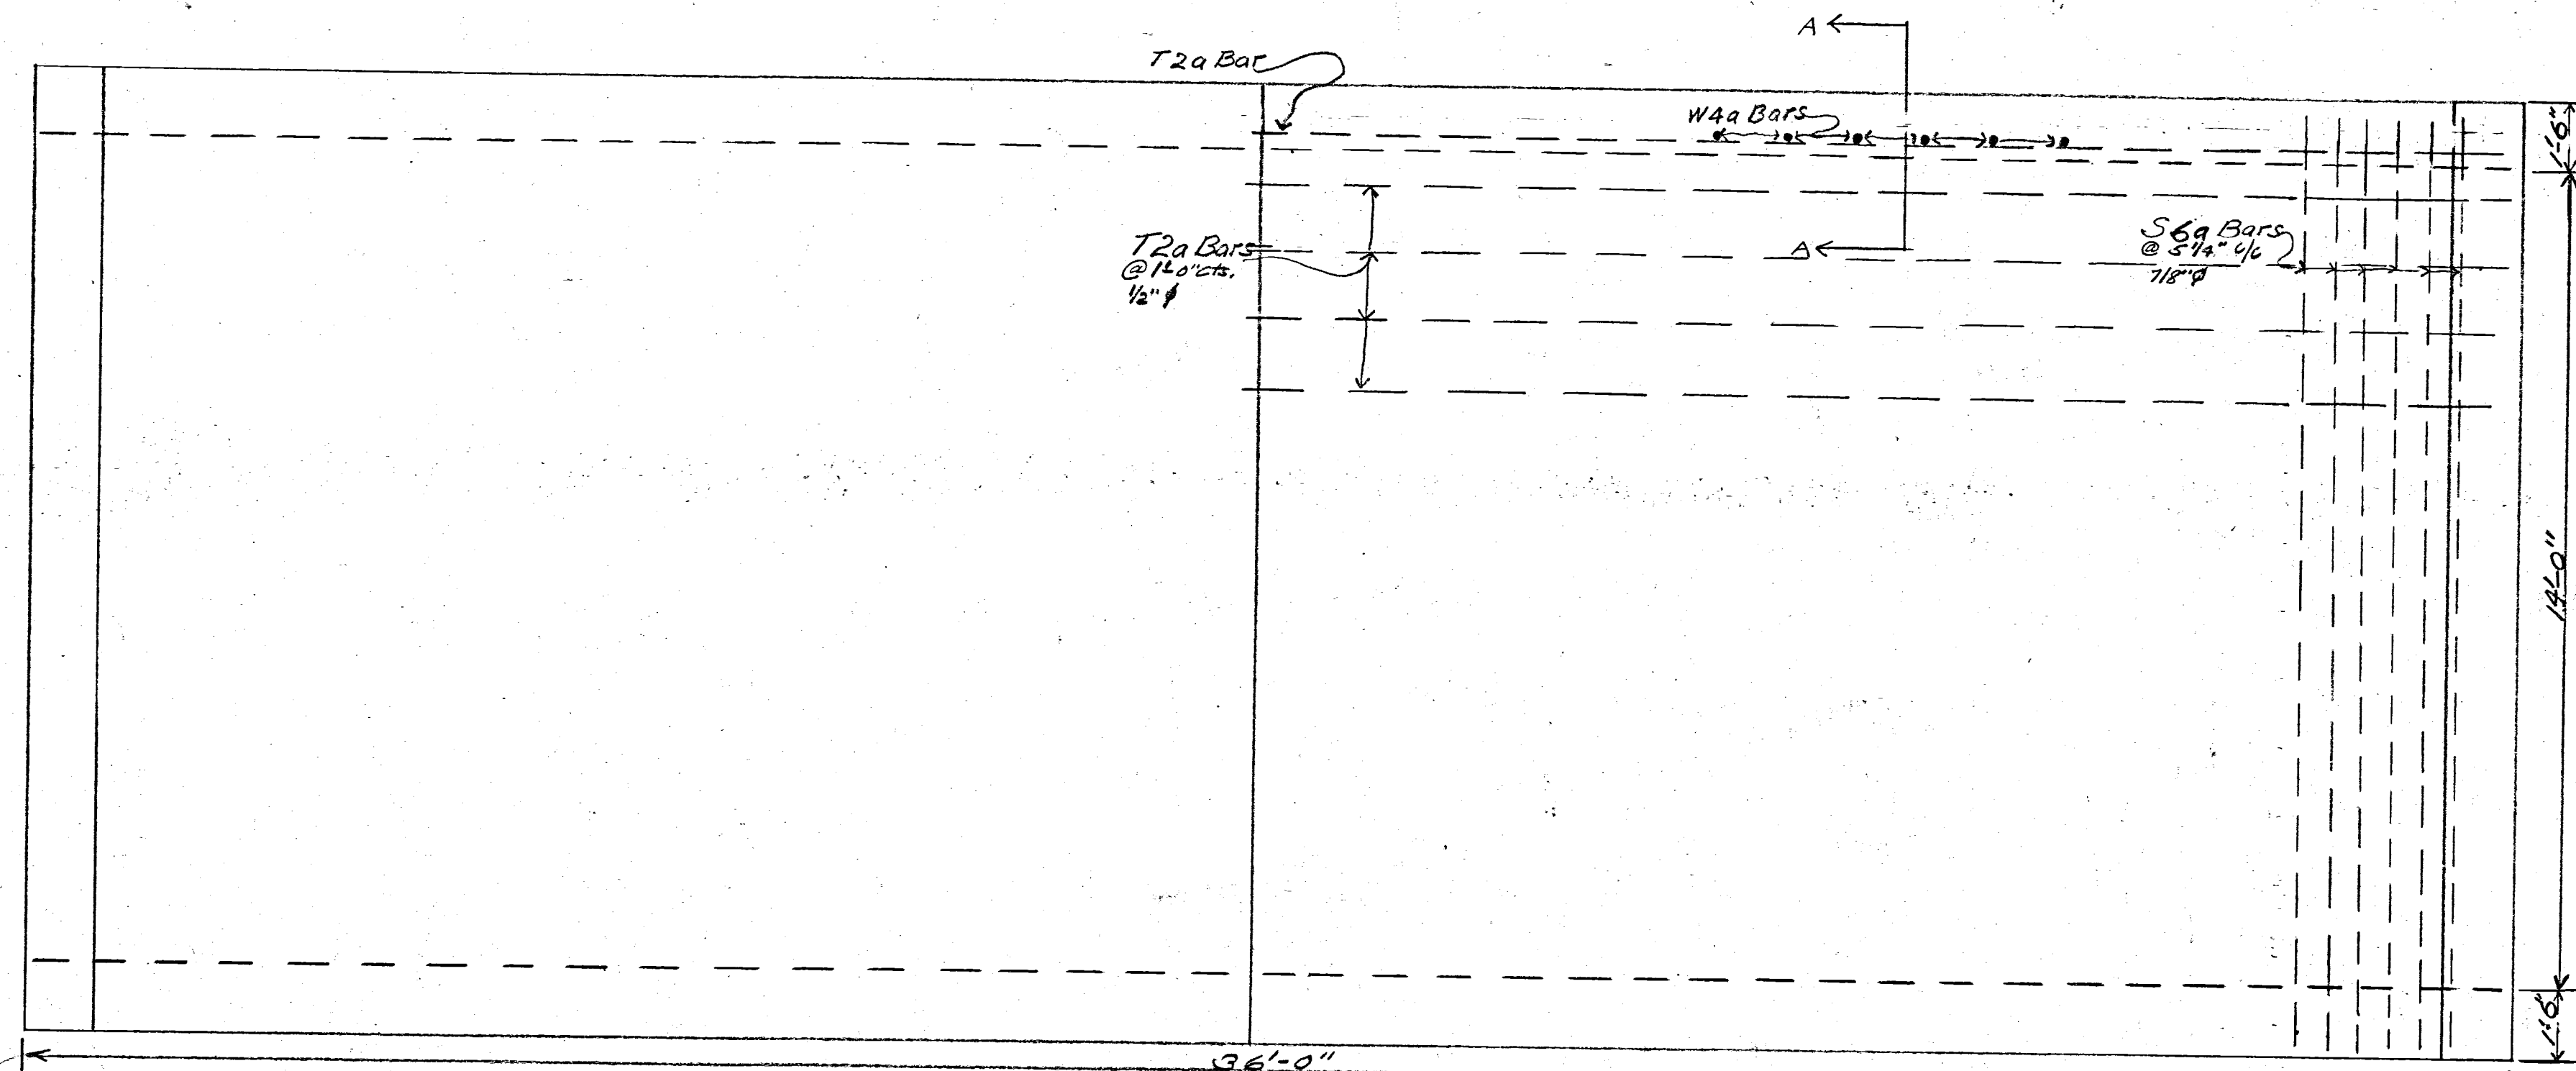


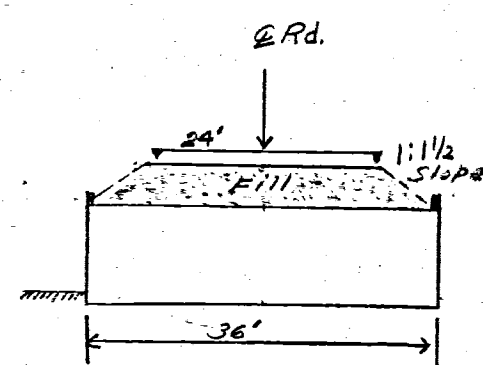

ESTIMATED QUANTITIES


Footer	1:6 1/2 Conc.	12 Cu. Yds.
Walls	1:5 1/2 Conc.	40 Cu. Yds.
Slab	1:5 1/2 Conc.	29.5 Cu. Yds.

File: A-13


STEEL LIST

Mark	Size	No.	Length	Weight	Shape
S6a	1/2"	81	16'-6"	2730	Str.
T2a	1/2"	15	35'-6"	360	Bar
W4a	5/8"	10	12'-0"	920	Str.
T2b	1/2"	18	35'-6"	430	Str.

Total

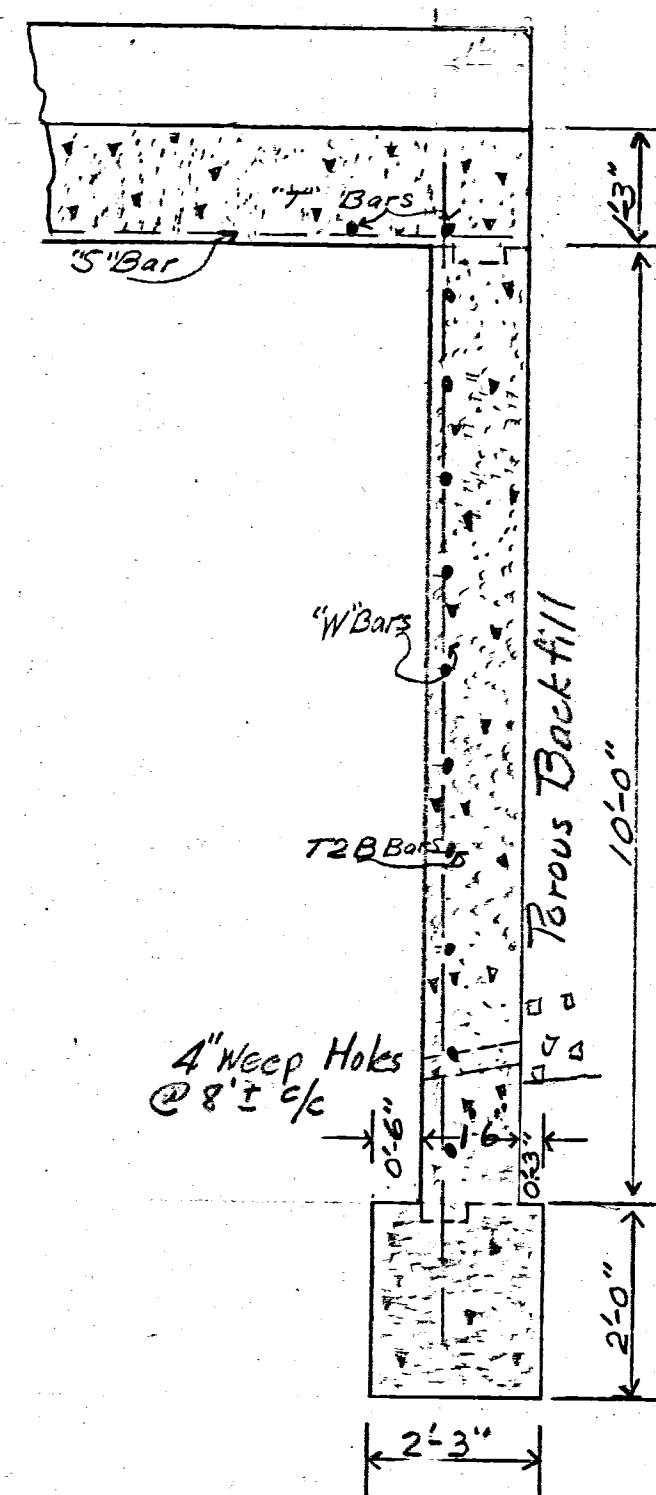

SECTION AA

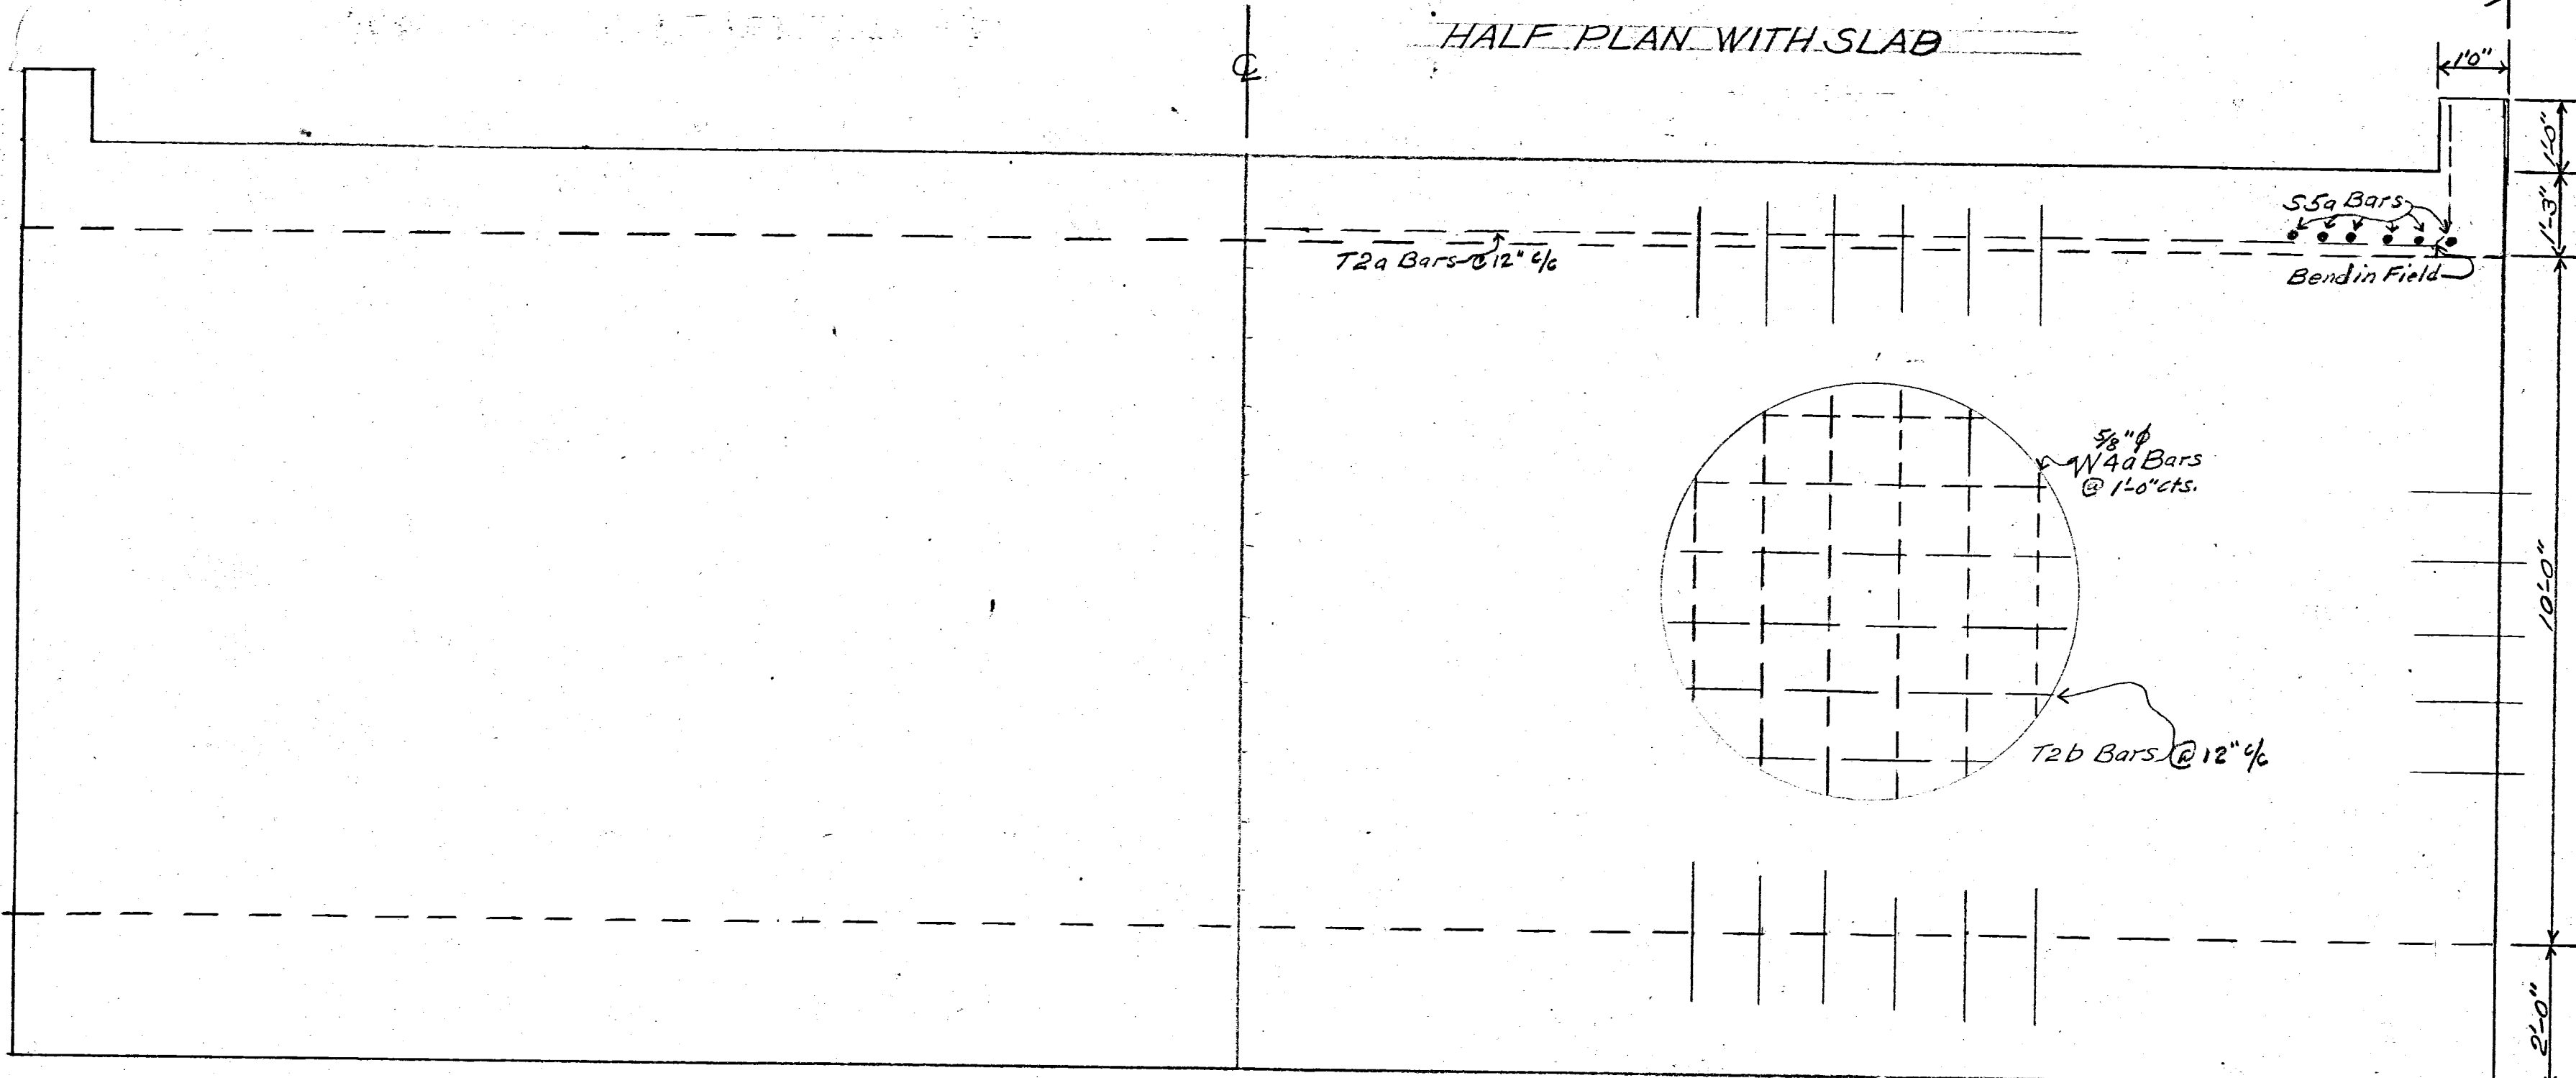

PROFILE

**STRUCTURAL DETAILS
SLAB TOP CULVERT**

COUNTY ROAD NO. 65
UNION TWP.
MUSKINGUM COUNTY