
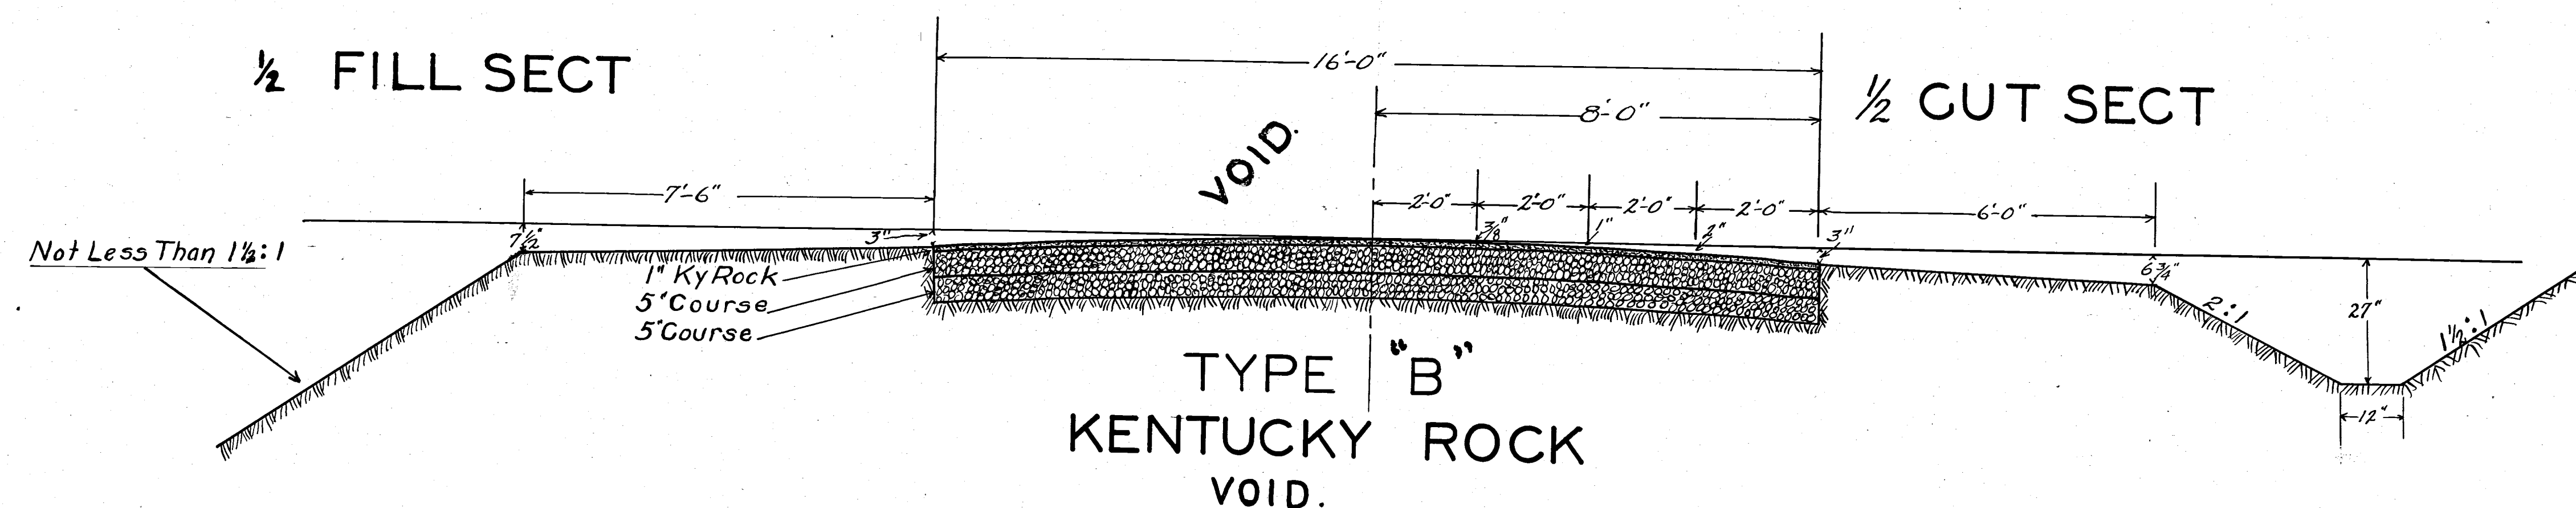


TYPE "A" WATERBOUND MACADAM BITUMINOUS TREATMENT


FED RD	STATE	FED AID PROJECT	FISCAL YEAR
	OHIO		

2
31

I.C.H. NO 10
MUSKINGUM COUNTY

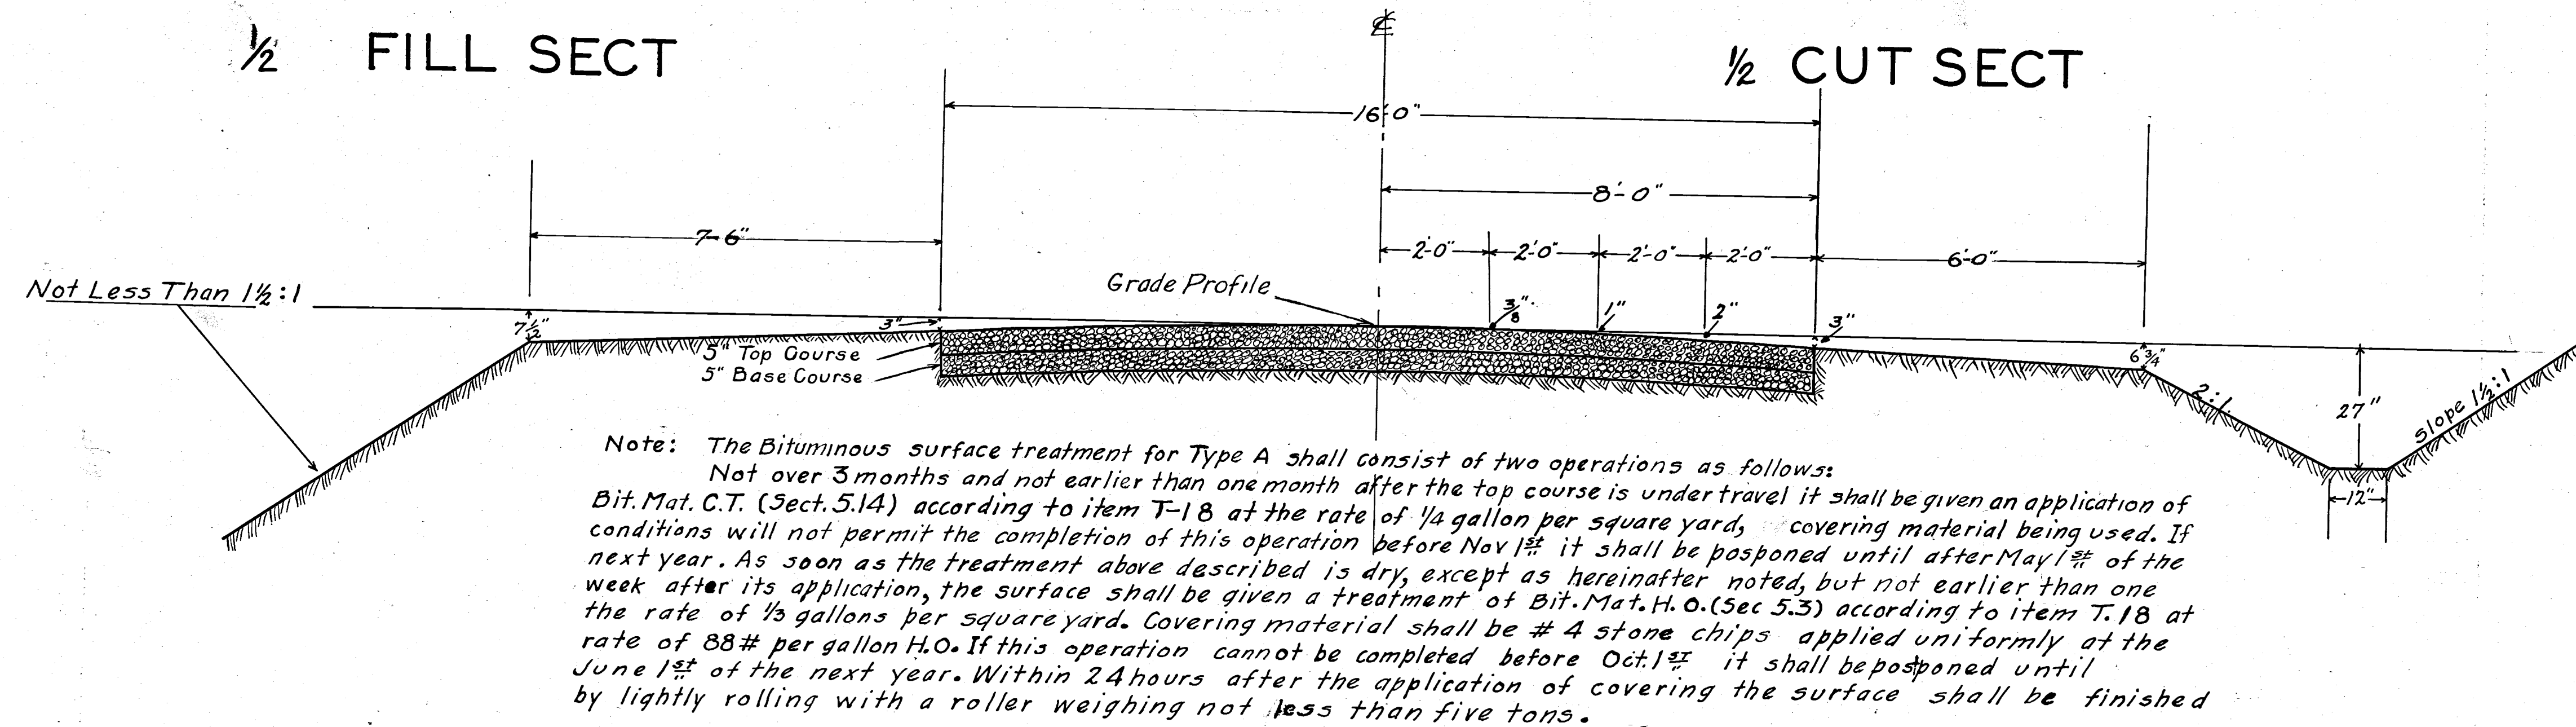

Note: Figured for 18' of Metal 1 1/2" thick corrected for 16' of Metal 10" thick
See Balance Points on Plan sheets.

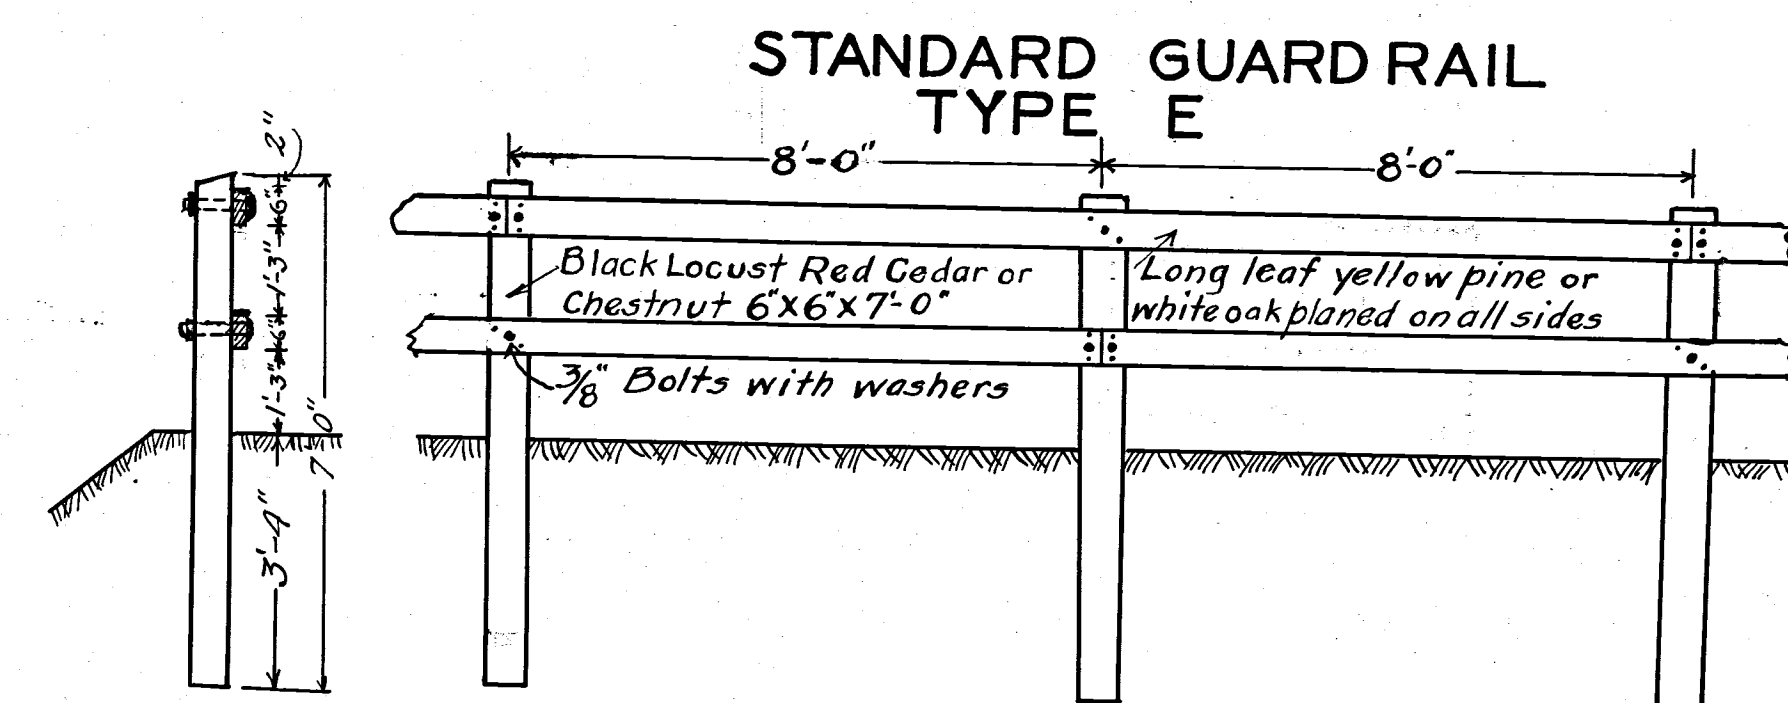

TYPICAL SECTIONS

SCALE 1" = 2'