


CALC. BY HDM
DATE 1/17/95
CHKD. BY JHL
DATE 1/17/95

NOTE:
NORWICH DR. (TR 692) WILL BEGIN AT THE
PAVEMENT JOINT STA. 0+31 AT THE NORTH
EDGE OF U.S. ROUTE 40 AND EXTEND TO
STA. 92+34.

SCHEMATIC PLAN

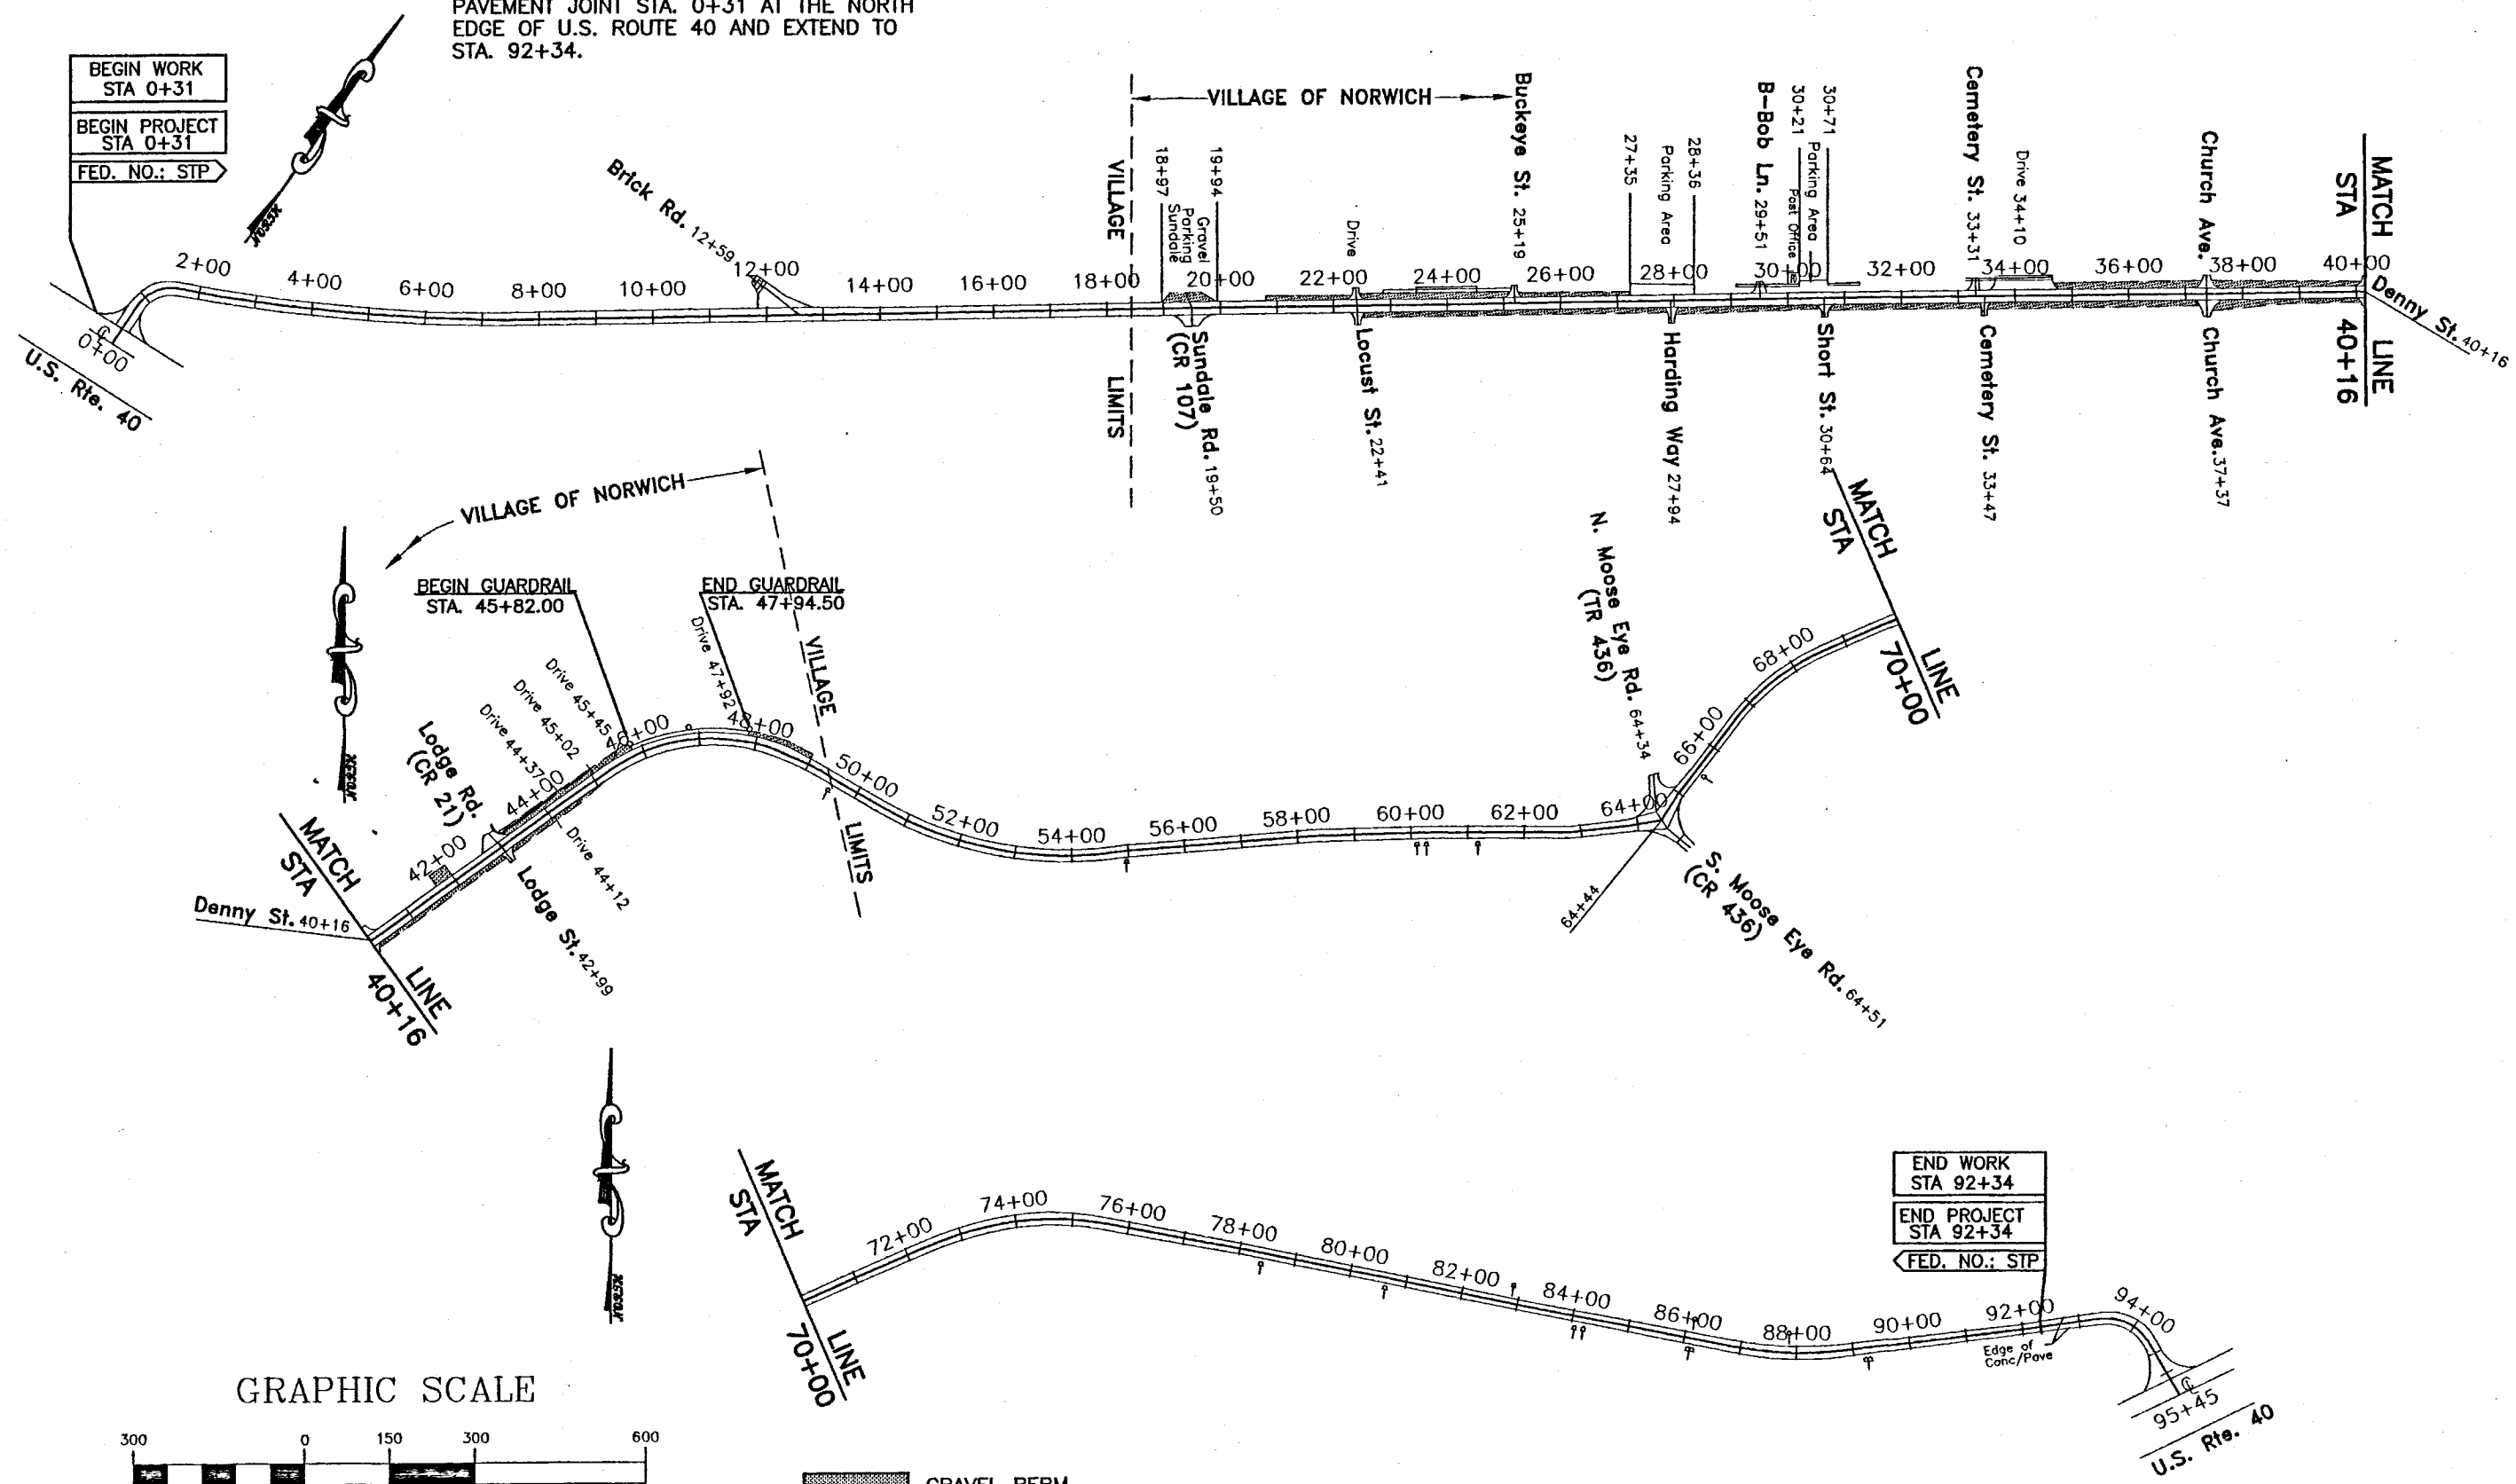

FEDERAL PROJ. NO.
STP

PID NO.
14531

CONSTR. PROJ. NO.

RAILROAD INVOLVEMENT
NONE

MUS-NORWICH DR.