


ASPHALT CONCRETE
TYPE 448

CALC. BY HDM
DATE 11/7/95
CHKD BY THL
DATE 11/7/95

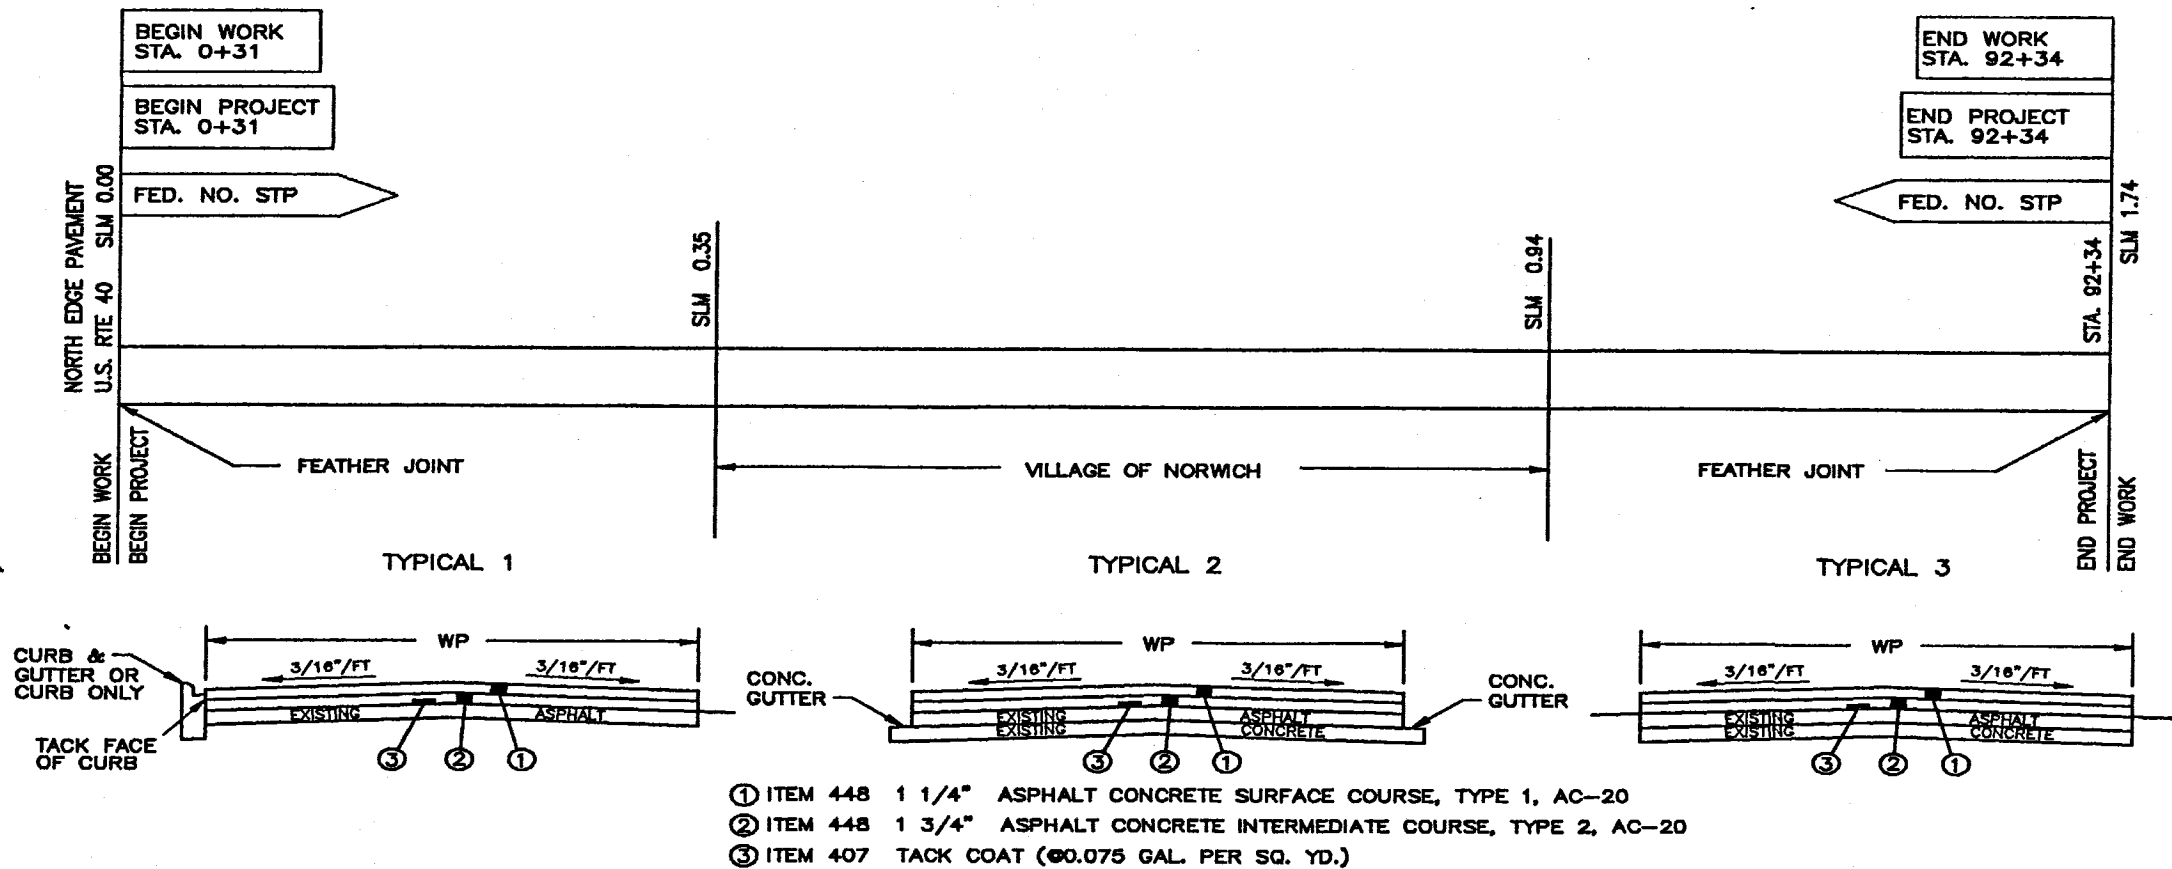

*AVERAGE WIDTH

PAVEMENT DATA

STREET	STATION TO STATION	LENGTH		TYPICAL	EXISTING PAVEMENT		PROPOSED	407 TACK COAT @ 0.075 GAL./S.Y. GALS.	PROPOSED PAVEMENT								254 P'MNT PLANING BITUM- INOUS SQ. YDS.	
		MILES	LIN. FT.		PAVEMENT AREA SQ. YDS.	WP FEET	TYPE		WP FEET	301 6" BITUMINOUS AGGREGATE CU.YDS.	304 6" AGGREGATE BASE CU.YDS.	408 PRIME COAT @ 0.40 GAL./S.Y. GALS.	448 ASPHALT CONCRETE					
													TYPE 1 SURFACE		TYPE 2 INTERMEDIATE			
													AVG. THK INCHES	CU. YDS	AVG. THK INCHES	CU. YDS		
NORWICH DR	0 + 31 - 18 + 97	0.35	1,866	2	24	ASPHALT	4,976	373	24				1.25	173	1.75	242		
	18 + 97 - 45 + 80	0.51	2,683	1	24	ASPHALT	7,155	537	24				1.25	248	1.75	348		
	45 + 80 - 92 + 34	0.88	4,654	3	24	ASPHALT	12,411	931	24				1.25	431	1.75	603		
EXTRA AREAS FROM SHEET 7								116						58		81		
TOTAL CARRIED TO GENERAL SUMMARY								1957						910		1,274		