

S.R. 75

# STATE HIGHWAY DEPARTMENT OF OHIO

## BUREAU OF CONSTRUCTION

### SEC. F' ZANESVILLE-NEW LEXINGTON ROAD.

I.C.H. No. 350

PET. No. 3795

MUSKINGUM


COUNTY

NEWTON TWP.

MAY 1920

#### INDEX OF SHEETS

Sheet No. 1 Title Page  
2 Typical Cross Section  
2 to 9 Plan & Profile.  
10 to 43 Cross Sections.

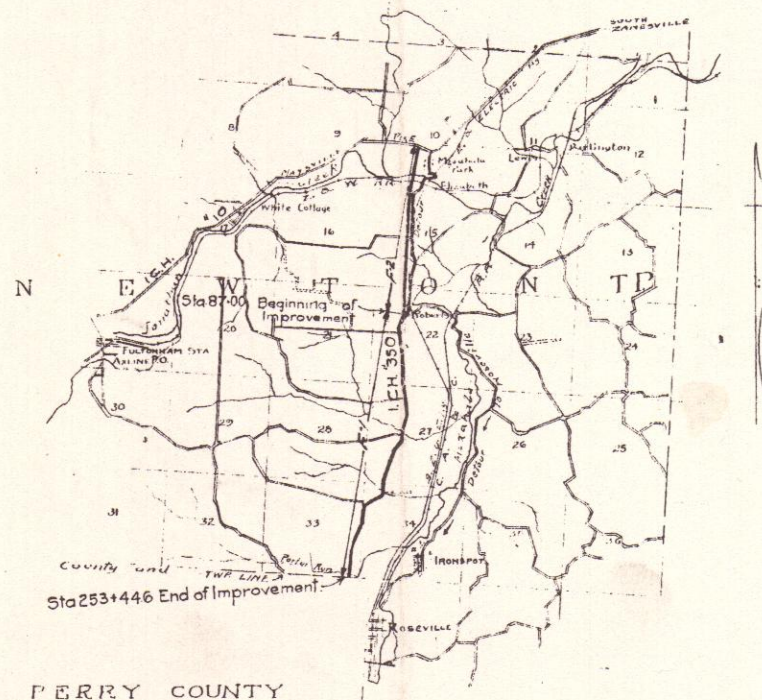

PERRY COUNTY

#### LOCATION PLAN

SCALE 1" = 1 mile

PORTION TO BE IMPROVED

#### CONVENTIONAL SIGNS

Township Line  
Section Line  
Center Line  
Fence  
Telephone Line  
Railroad Line

#### SCALES

Plan 1" = 100'  
Profile (Vertical) 1" = 10'  
Profile (Horizontal) 1" = 100'  
Cross Sections 1" = 5'

Approved A. T. Corbitt  
Date Jan. 29/1920 County Surveyor.

We the Commissioners of Muskingum County  
hereby approve these plans and certify  
that the right of way is available for the  
construction of the above highway (R of W 60 ft wide)

Signed, Saml. Y. Rogers  
E. J. Derry  
Saml. Whyde

Date 6/29/1920 County Commissioners.

I hereby declare that the making of this  
improvement will require the closing to traffic of the  
highway and that the detours will be indicated by  
signs as shown on the plans.

Approved, W. C. Fawcett Walter G. Fawcett  
Date, Feb. 20, 1920 Division Engineer

Approved, J. D. Smith  
Date, 4/1/20 Chief Highway Engineer

Approved, A. R. Taylor  
Date, 5/12/1920 State Highway Commissioner

