



Work SHEET

PROPOSED DRAINAGE FOR MAIN ST. IN TRINWAY

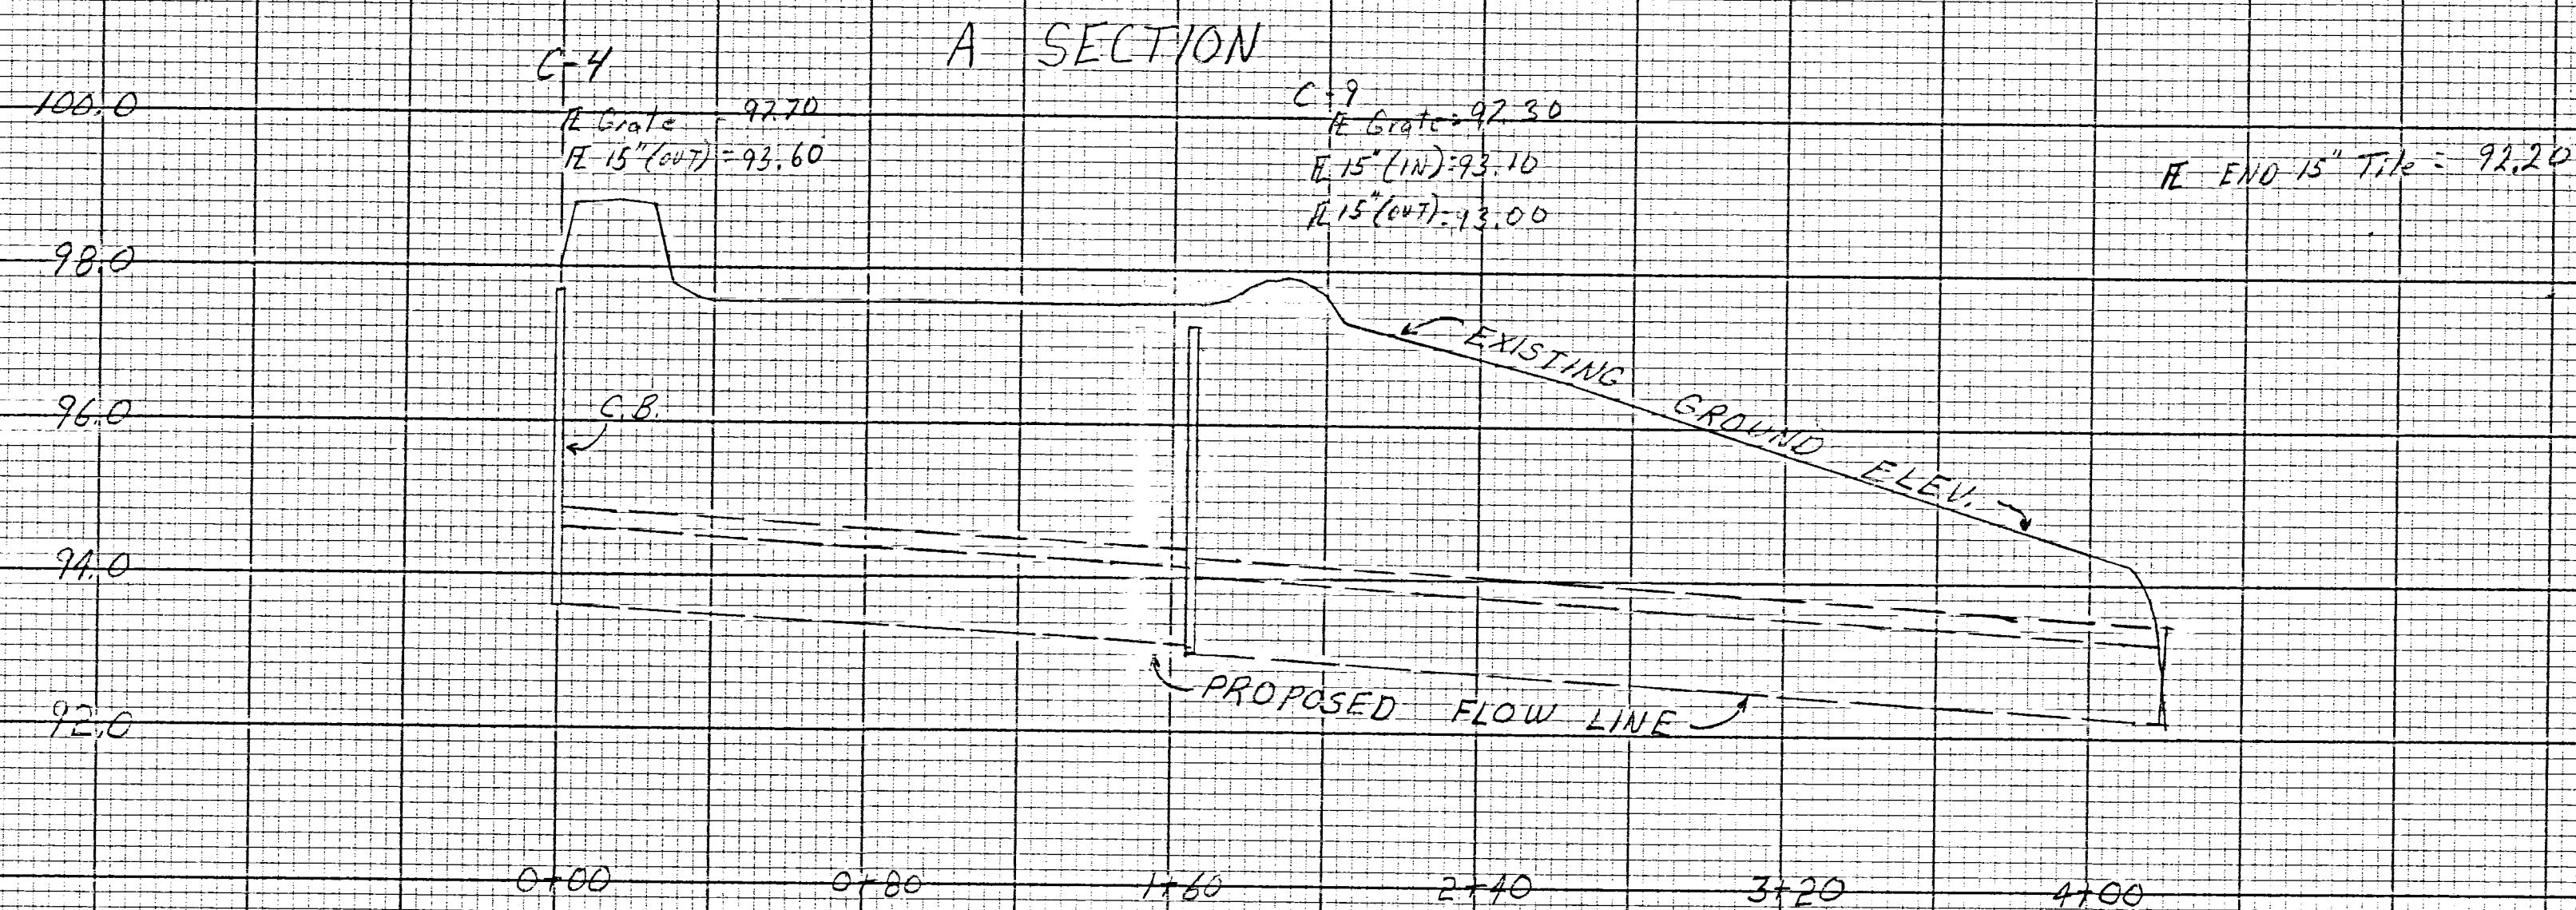

TYPICAL CATCH BASIN

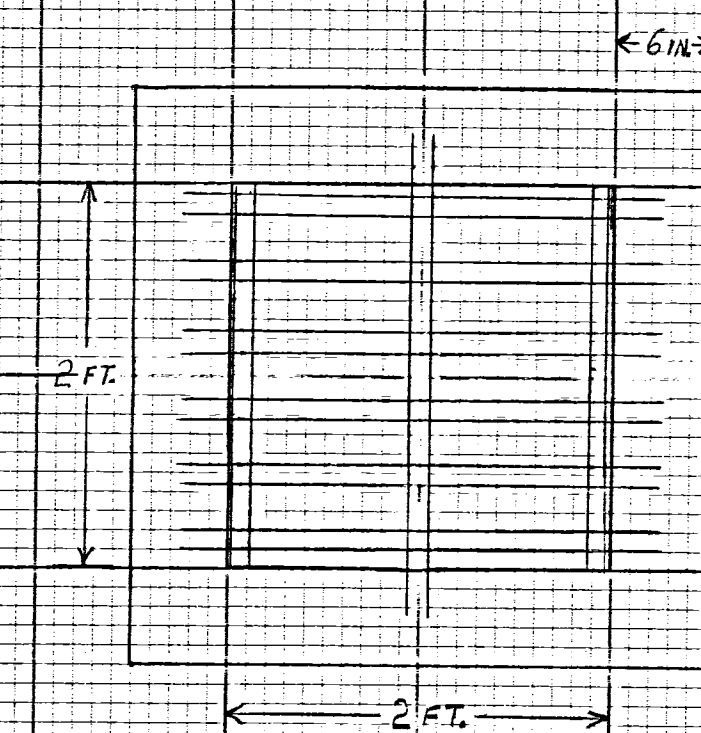

HORIZONTAL SCALE : 1 in = 40 FT

VERTICAL SCALE : 1 in = 2 FT

