


PROPOSED DRAINAGE FOR MAIN ST. IN TRINWAY

A SECTION

C-4
H Grate = 97.70
H 12" (OUT) = 93.60

C-9
H Grate = 97.30
H 12" (IN) = 93.10
H 12" (OUT) = 93.00

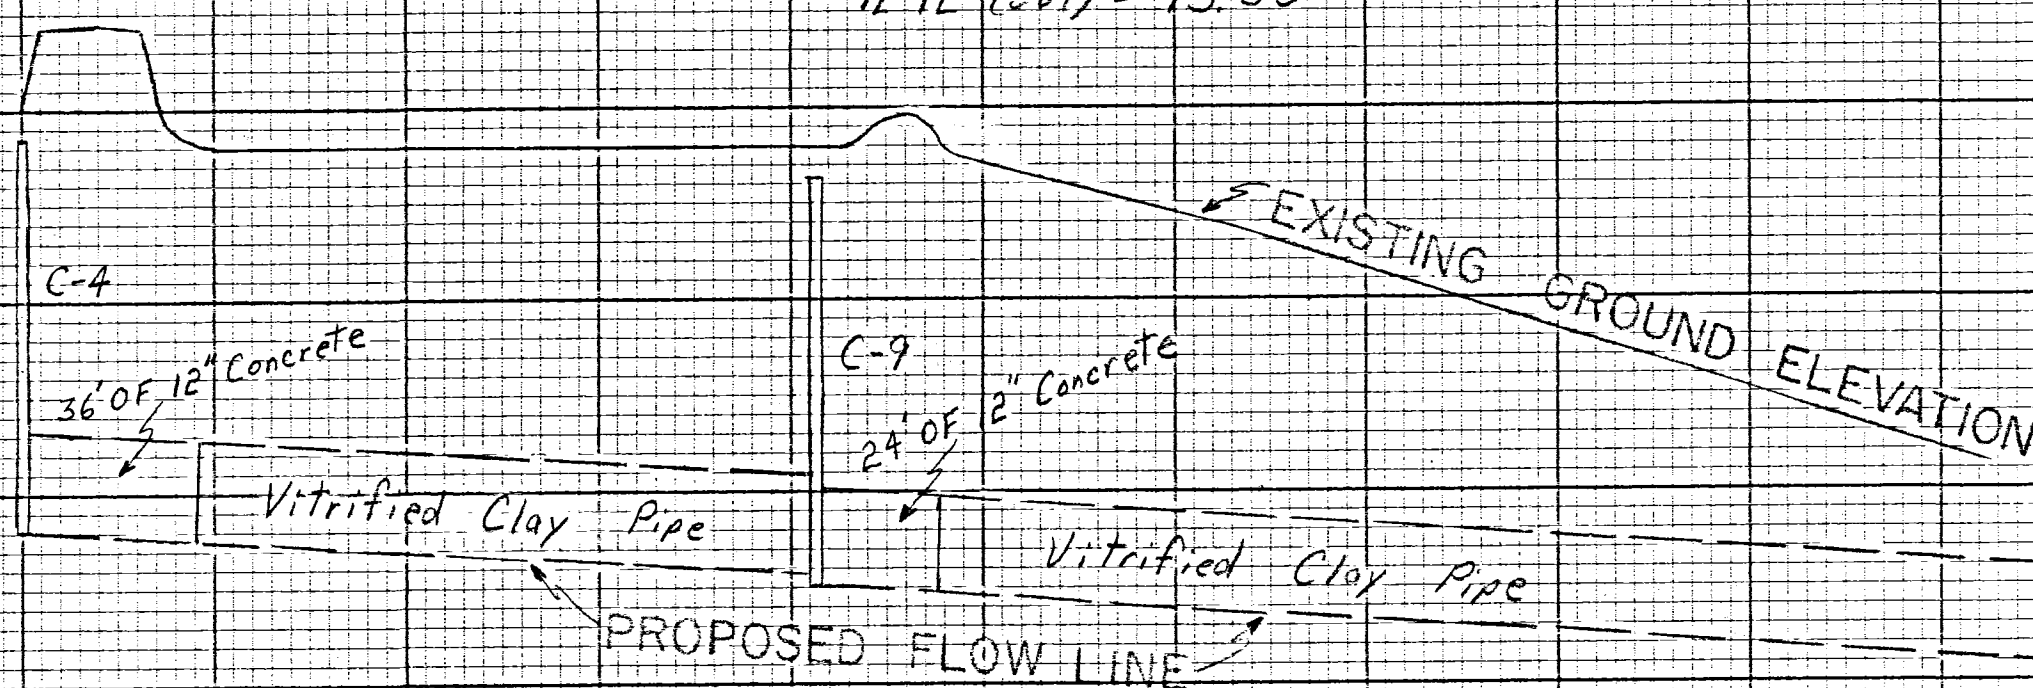

0+00 0+80 1+60 2+40 3+20 4+00

C-1
H Grate = 98.30
H 10" Tile = 96.80

C-2
H Grate = 98.30
H 10" (IN) = 96.65
H 10" (OUT) = 96.55

C-3
H Grate = 97.90
H 10" (IN) = 96.05
H 10" (OUT) = 95.95


C-4
H Grate = 97.70
H 10" (IN) = 95.50
H 10" (IN) = 93.70
H 12" (OUT) = 93.60

C-5
H Grate = 97.70
H 10" (IN) = 93.95
H 10" (OUT) = 93.85

C-6
H Grate = 97.70
H 10" (IN) = 94.55
H 10" (OUT) = 94.45

C-7
H Grate = 97.00
H 10" (IN) = 95.35
H 10" (OUT) = 95.25

C-8
H Grate = 97.00
H 10" Tile = 95.50

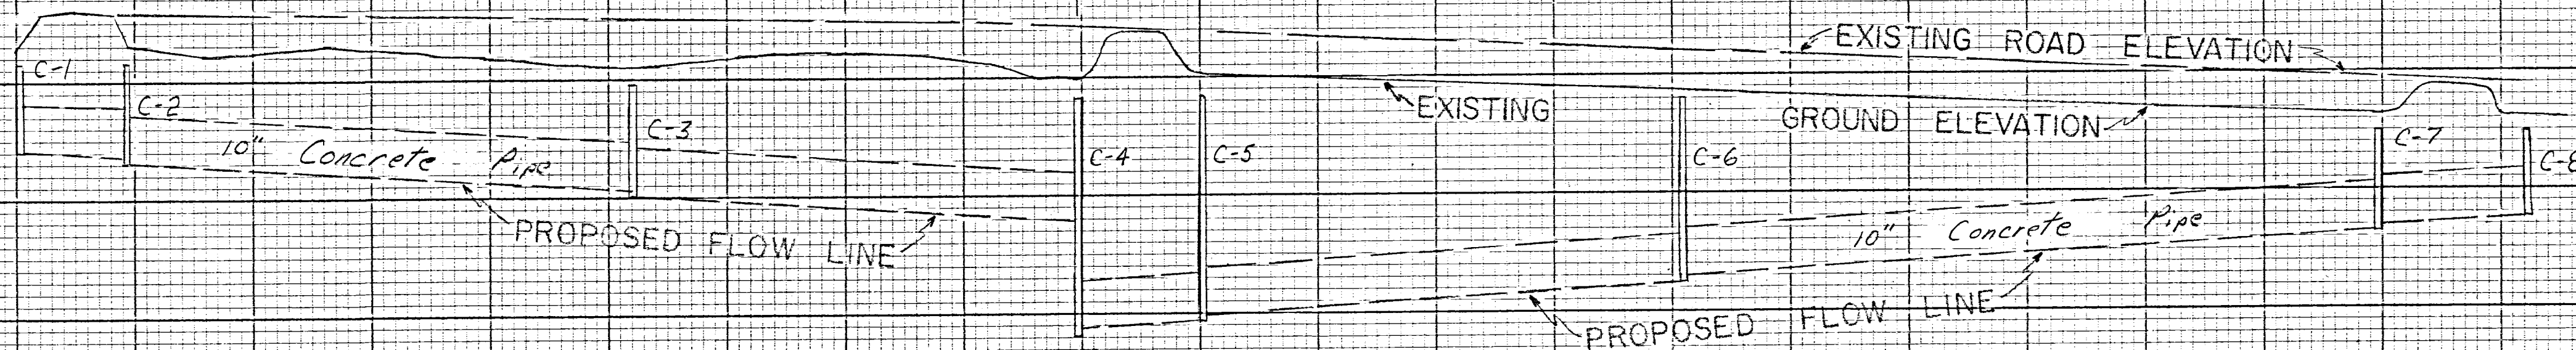

0+00 0+80 1+60 2+40 3+20 4+00 4+80 5+60 6+40 7+20 8+00 8+80