





EXPANSION JOINT

CONSTRUCTION JOINT

FED. RD. DIST. NO.	STATE	PROJECT	FISCAL YEAR
10	OHIO		1938

2-E









9

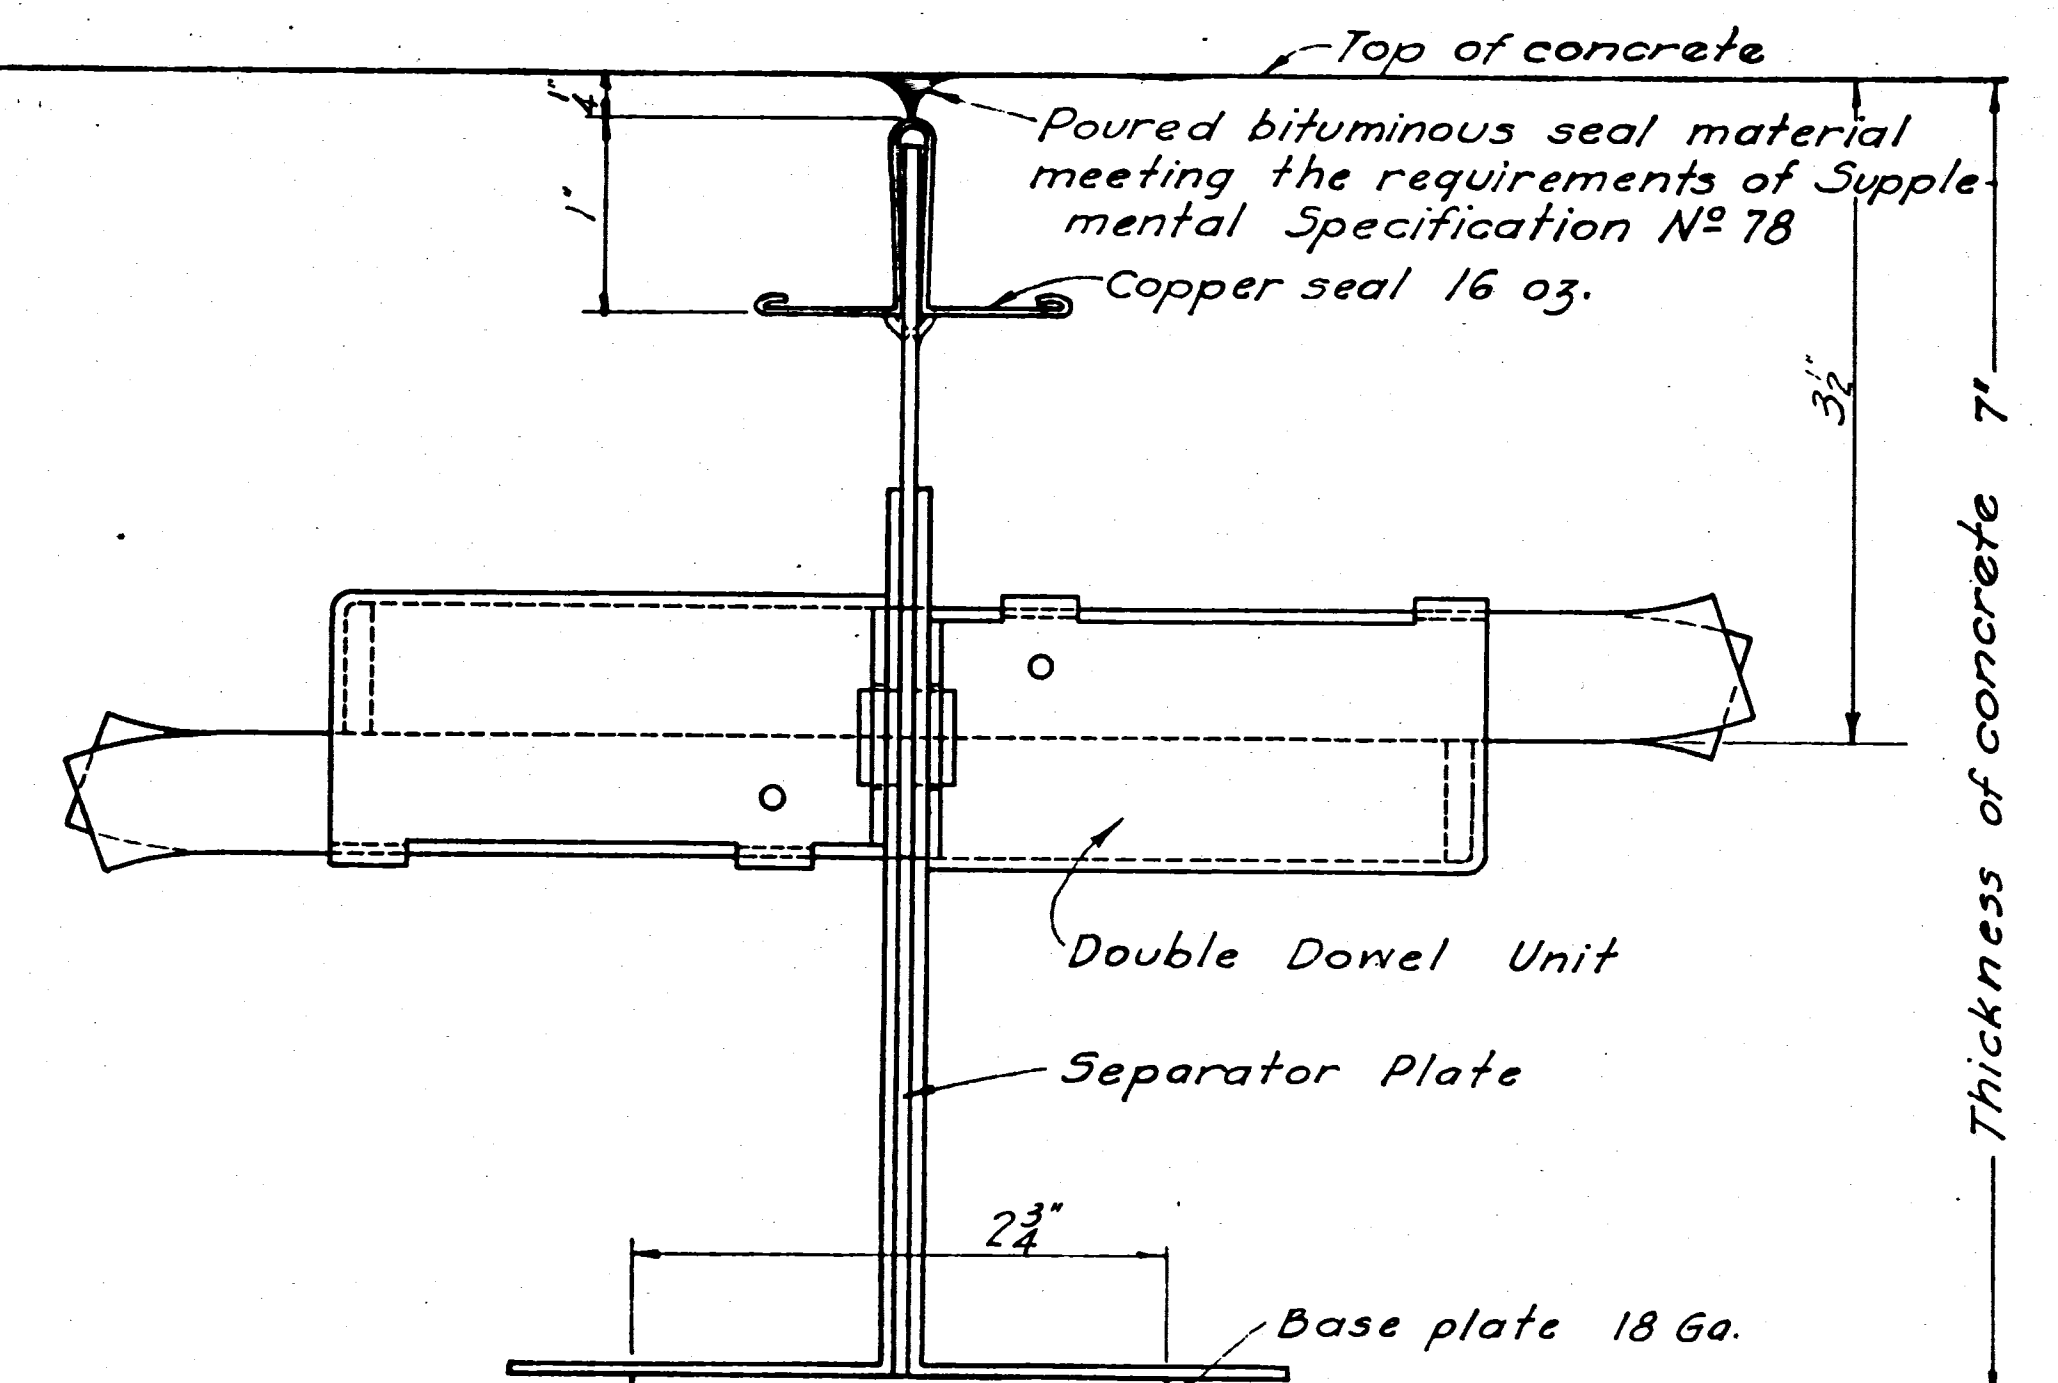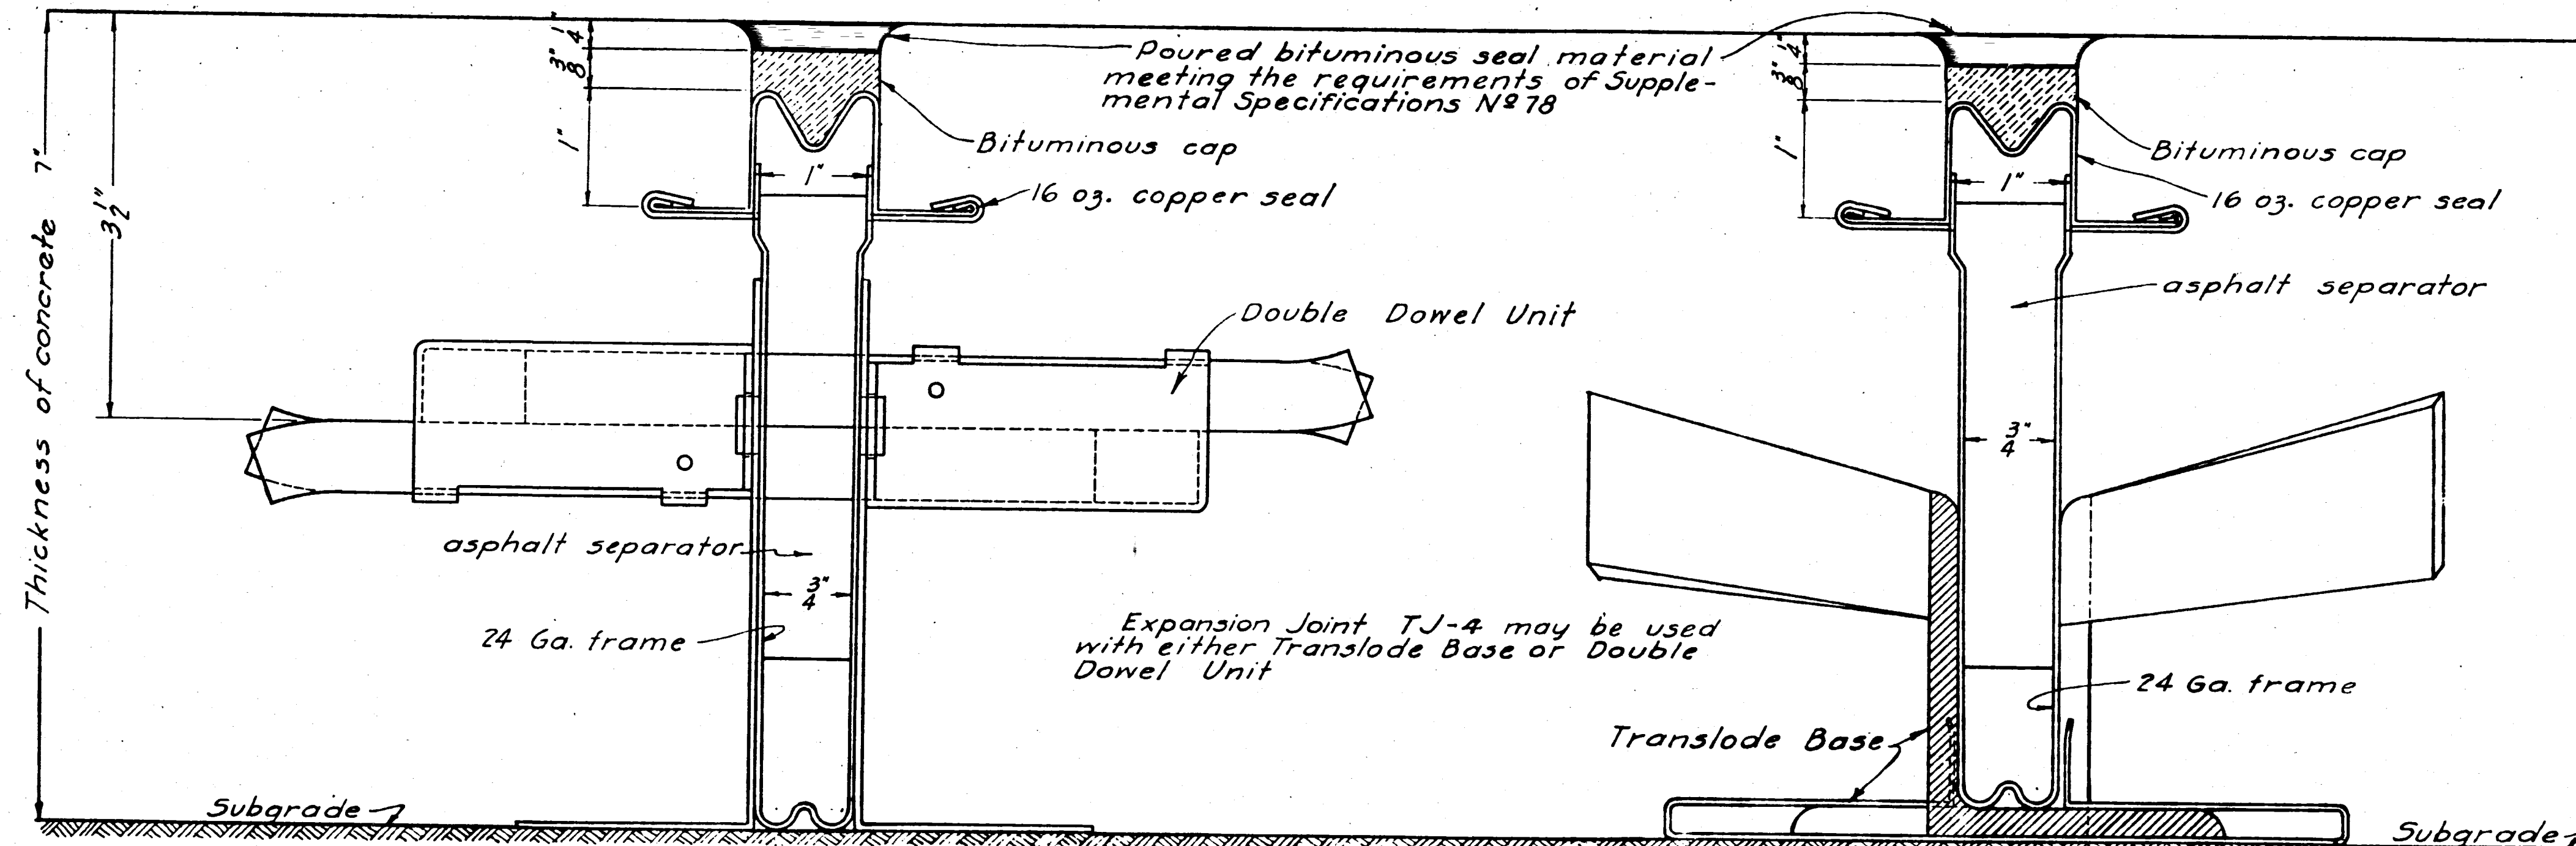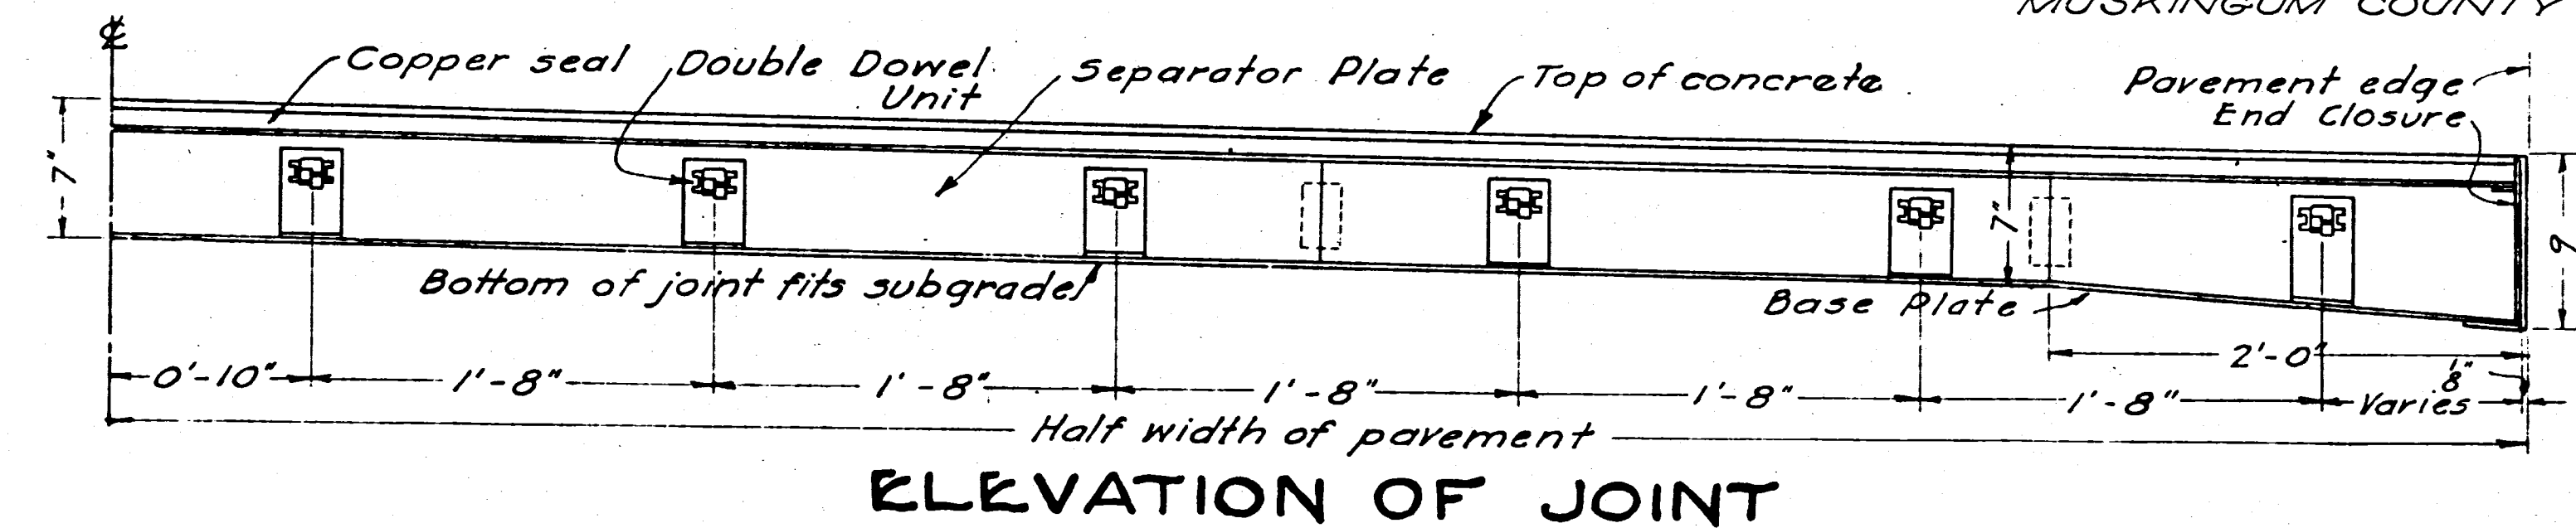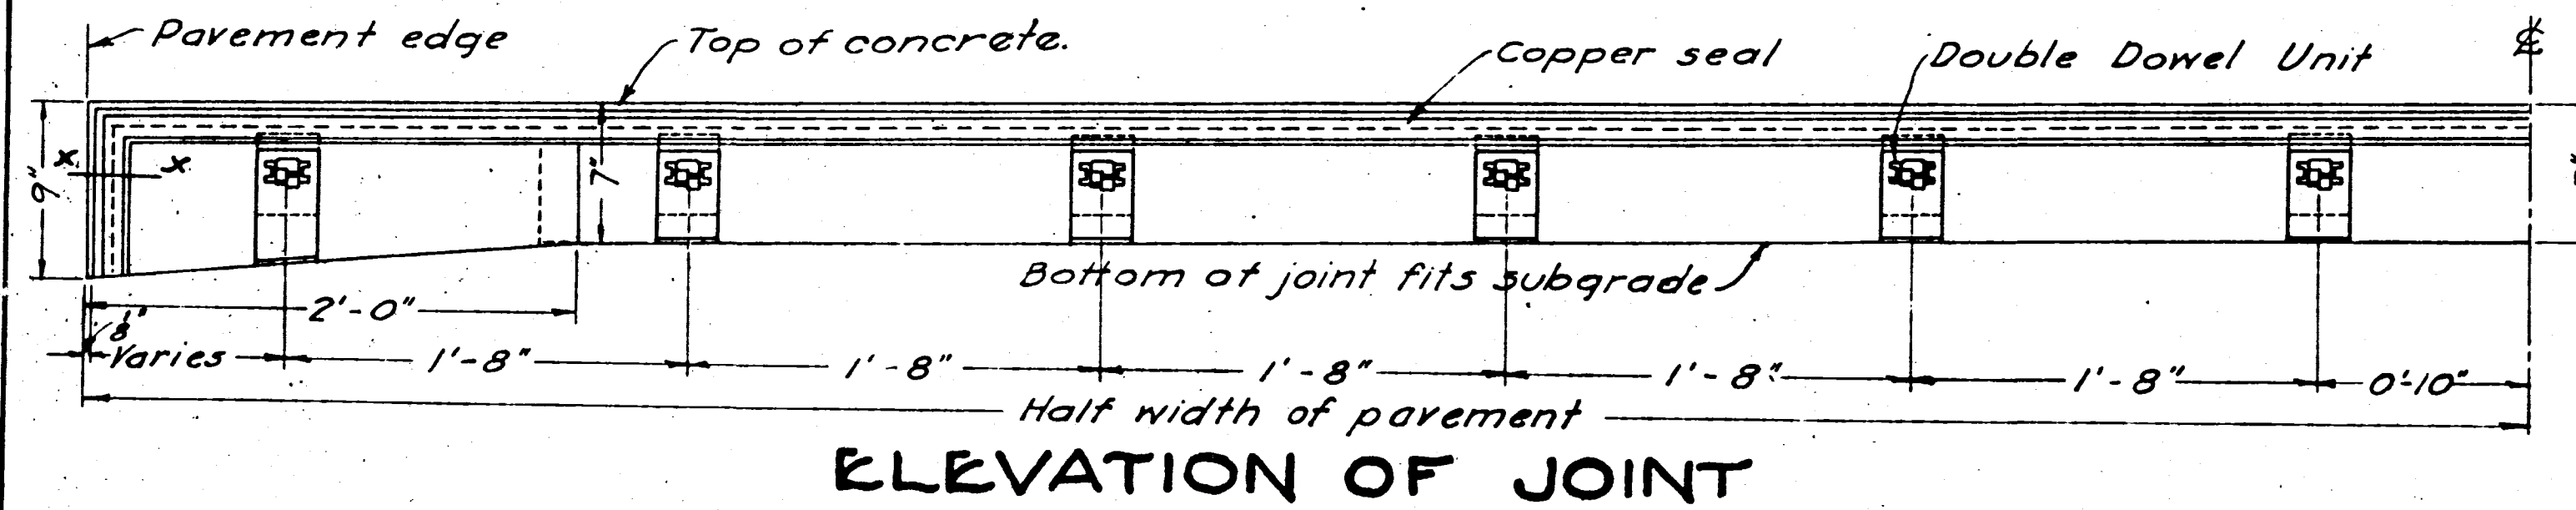




TYPICAL SECTION OF JOINT

TYPICAL SECTION OF JOINT

TYPICAL SECTION OF JOINT

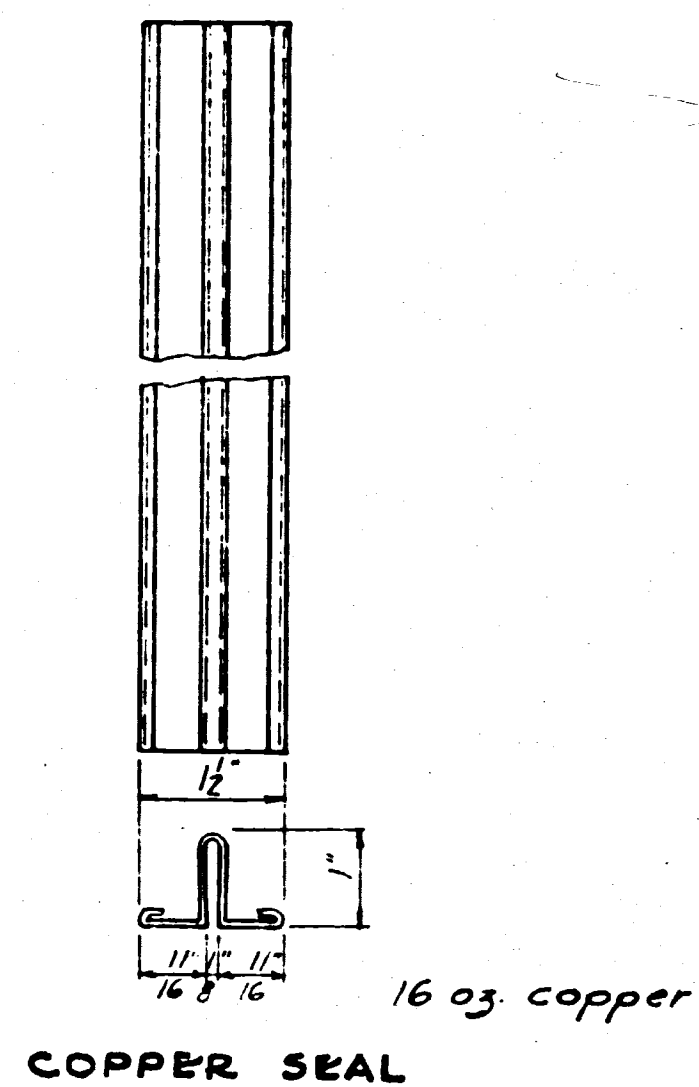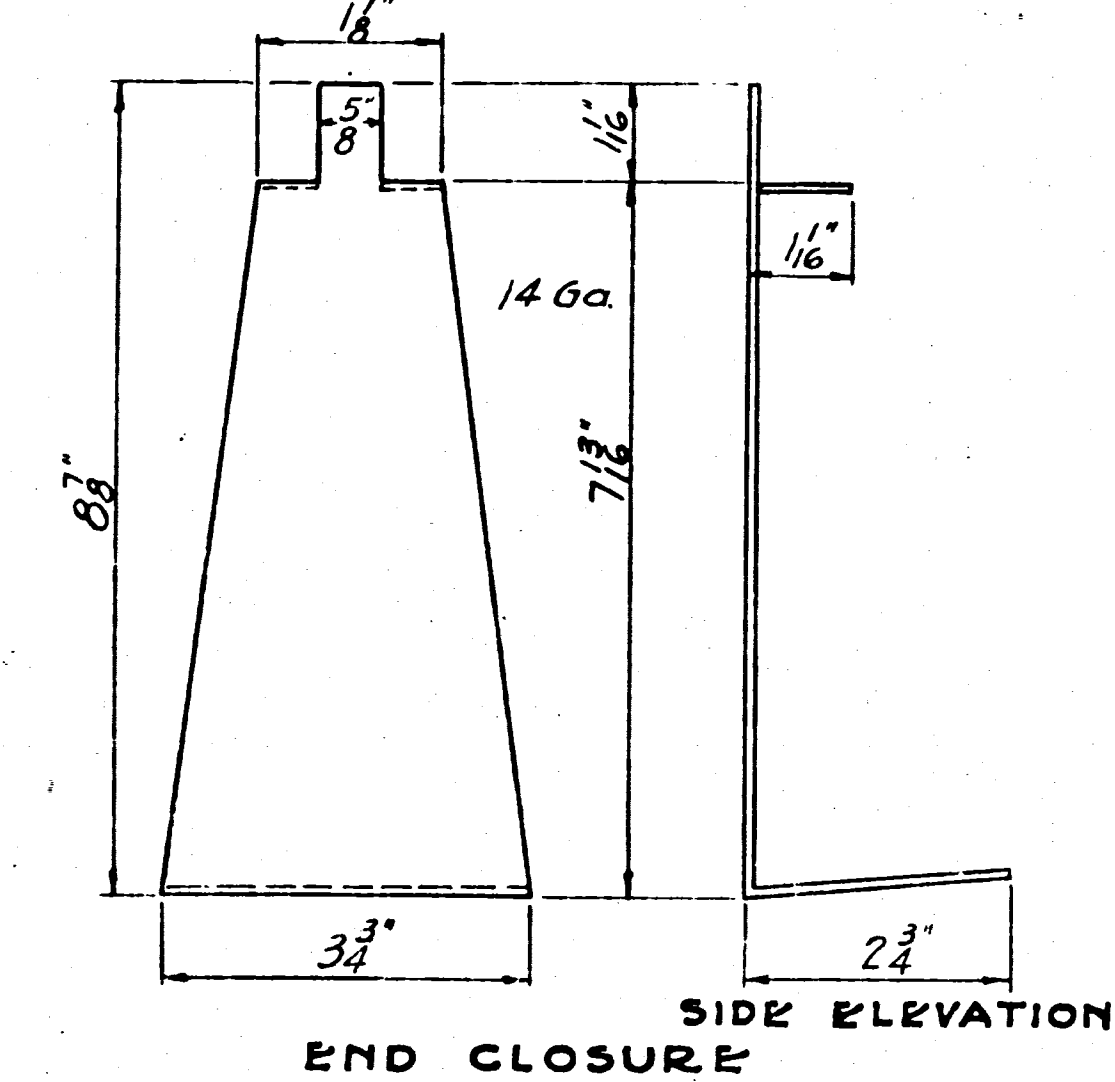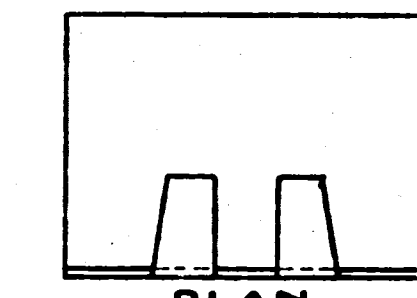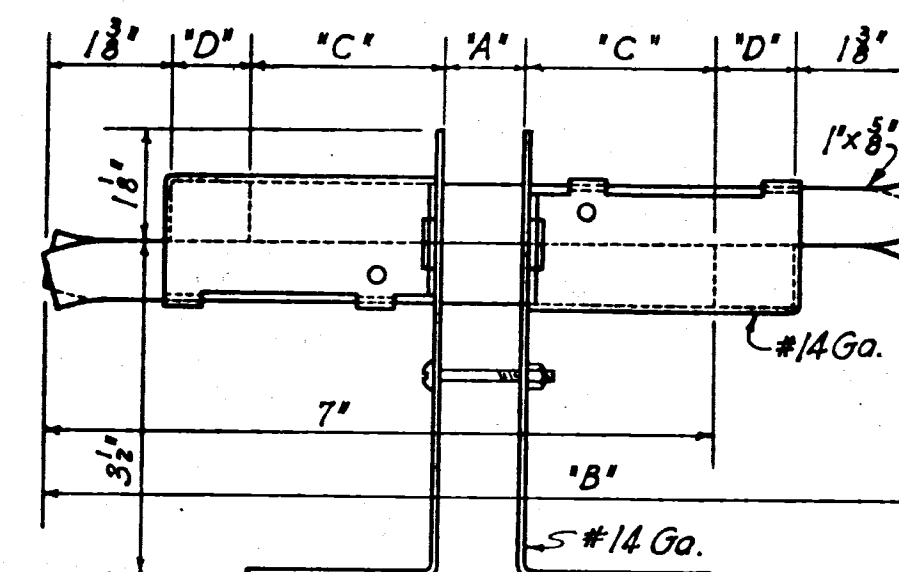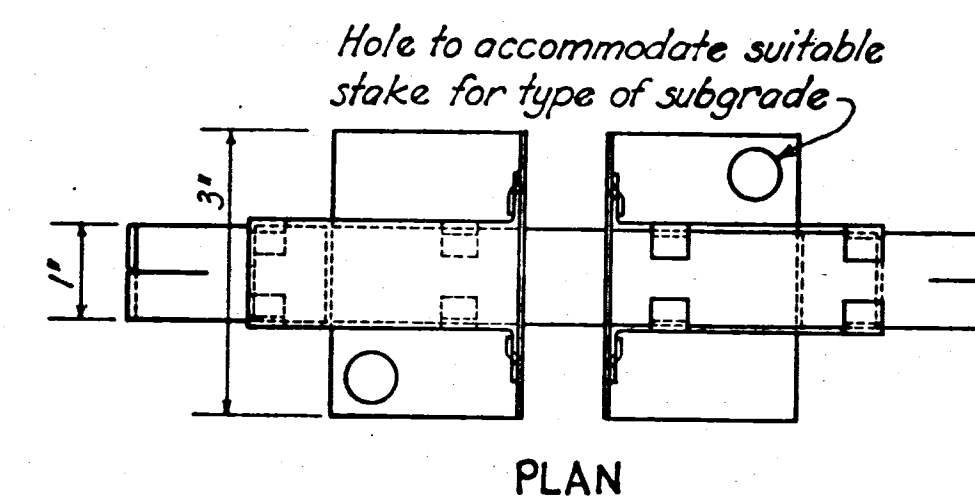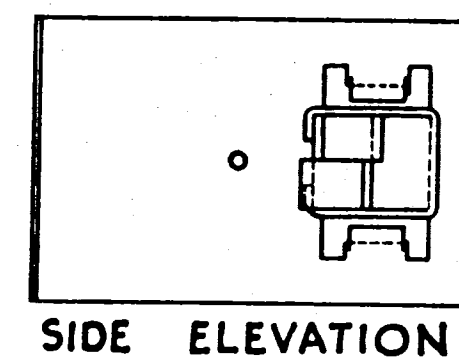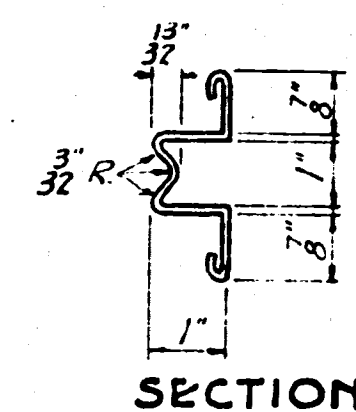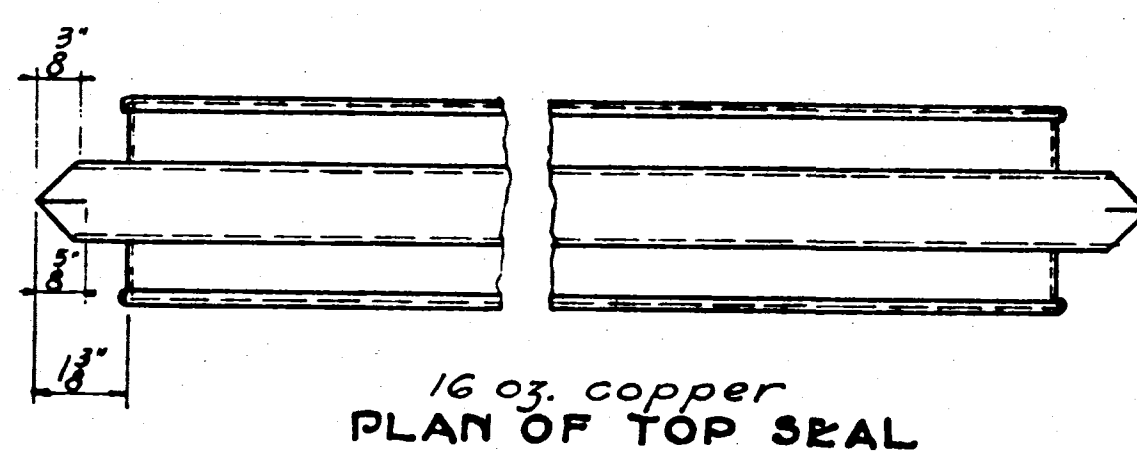

Dimension	"A" for expansion joint	= $\frac{13}{16}$ "
"	"B" " " " "	= $9\frac{5}{16}$ "
"	"C" " " " "	= 2"
"	"D" " " " "	= $\frac{8}{16}$ "
"	"A" " construction joint	= $\frac{3}{16}$ "
"	"B" " " " "	= $8\frac{35}{64}$ "
"	"C" " " " "	= $2\frac{43}{64}$ "
"	"D" " " " "	= $\frac{7}{64}$ "

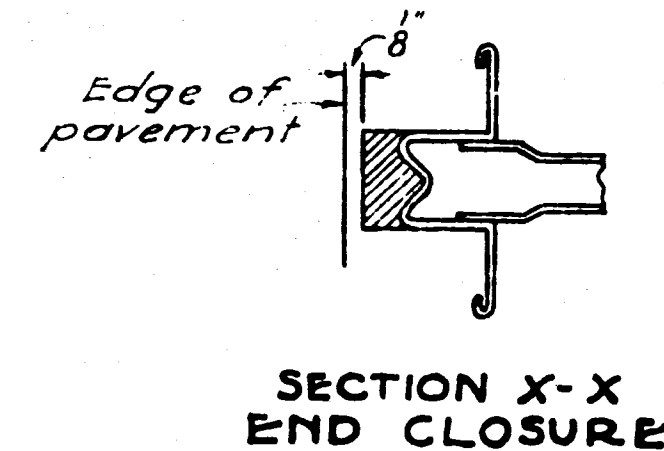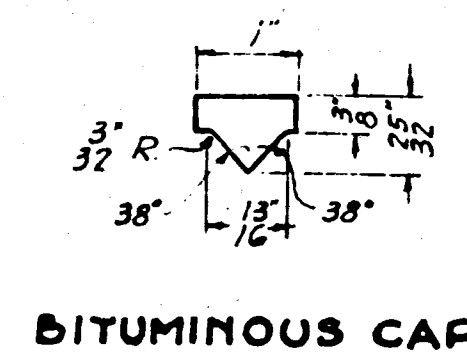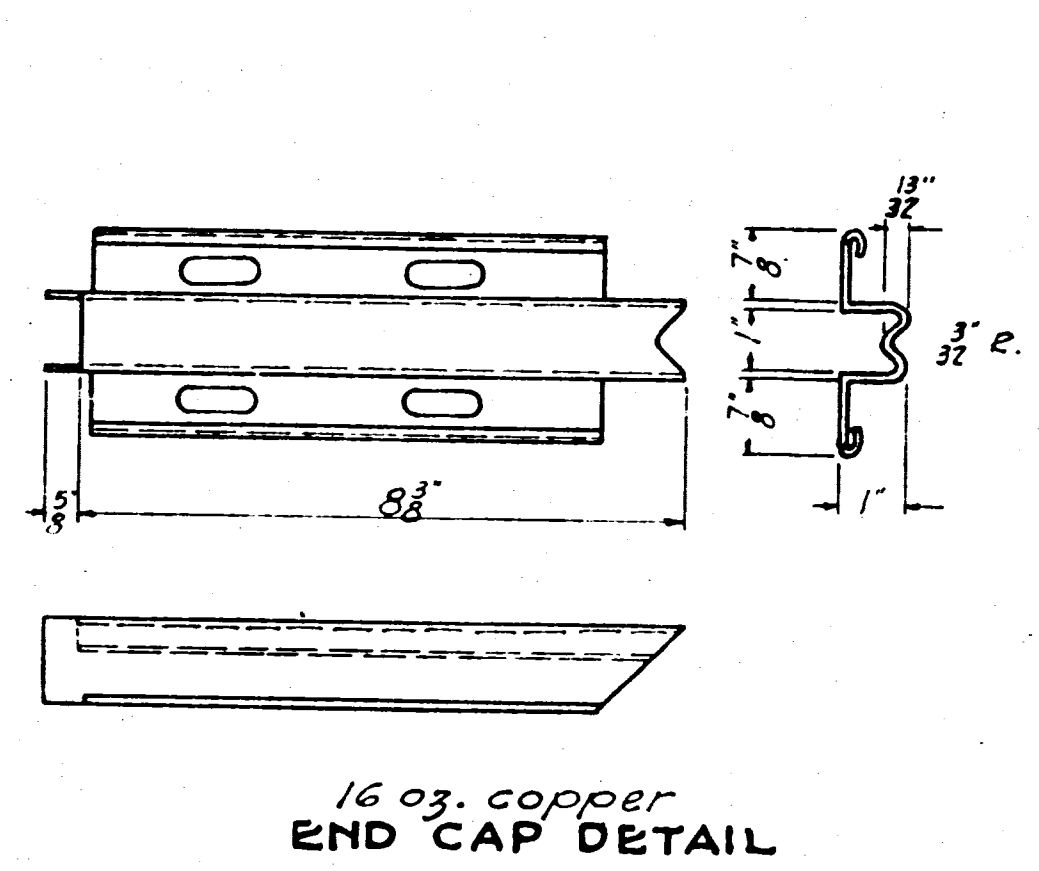

TJ-4