
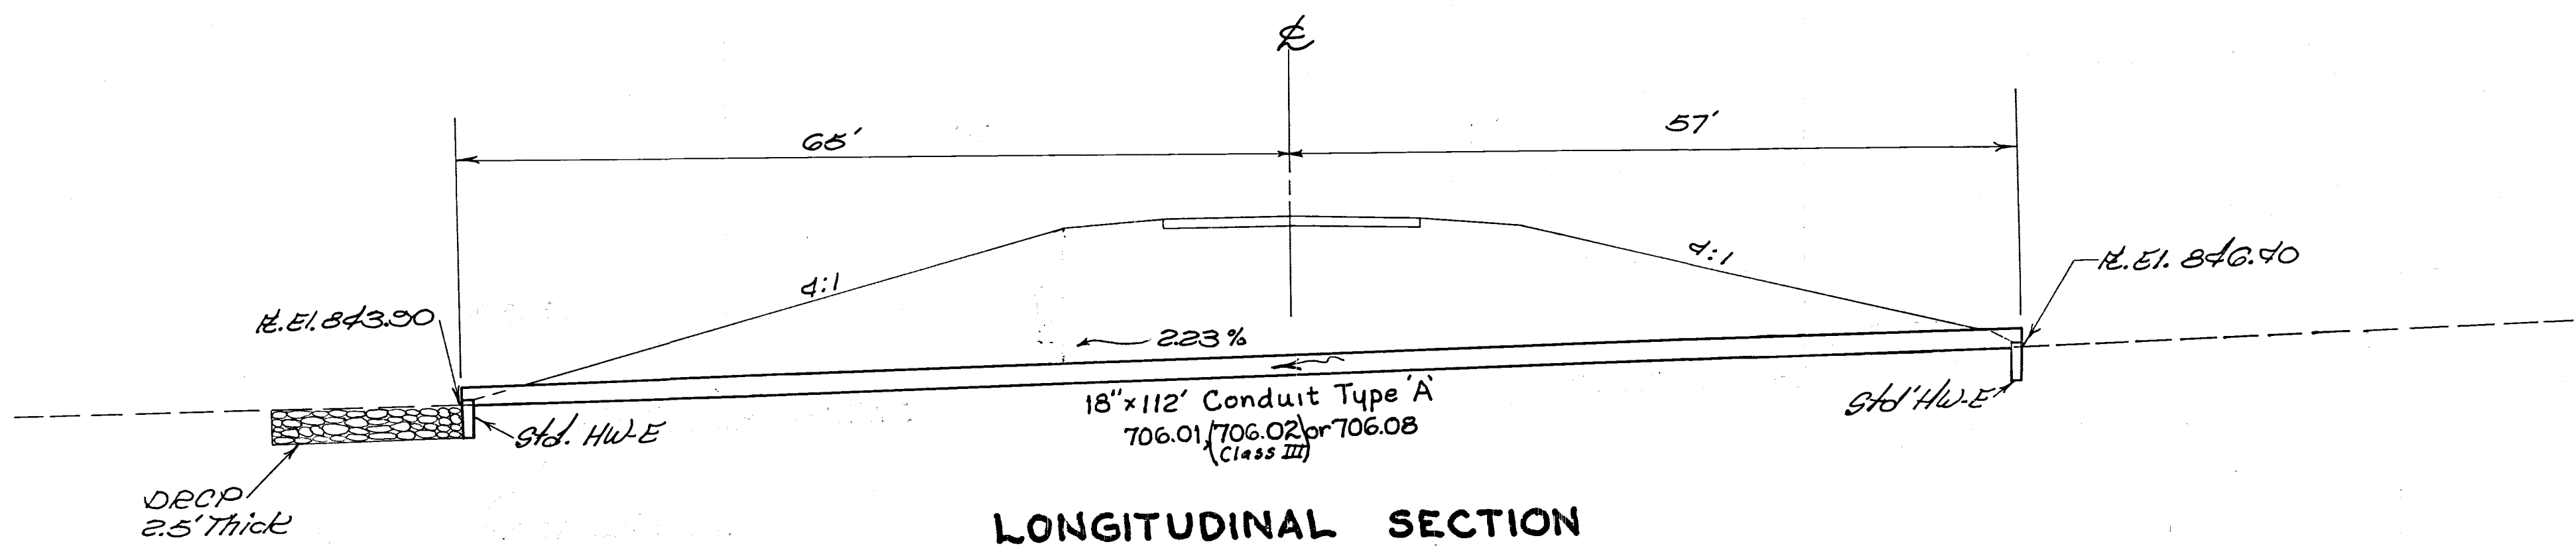


MUS- CO.
TWP. ROAD 47
CO. ROAD 60

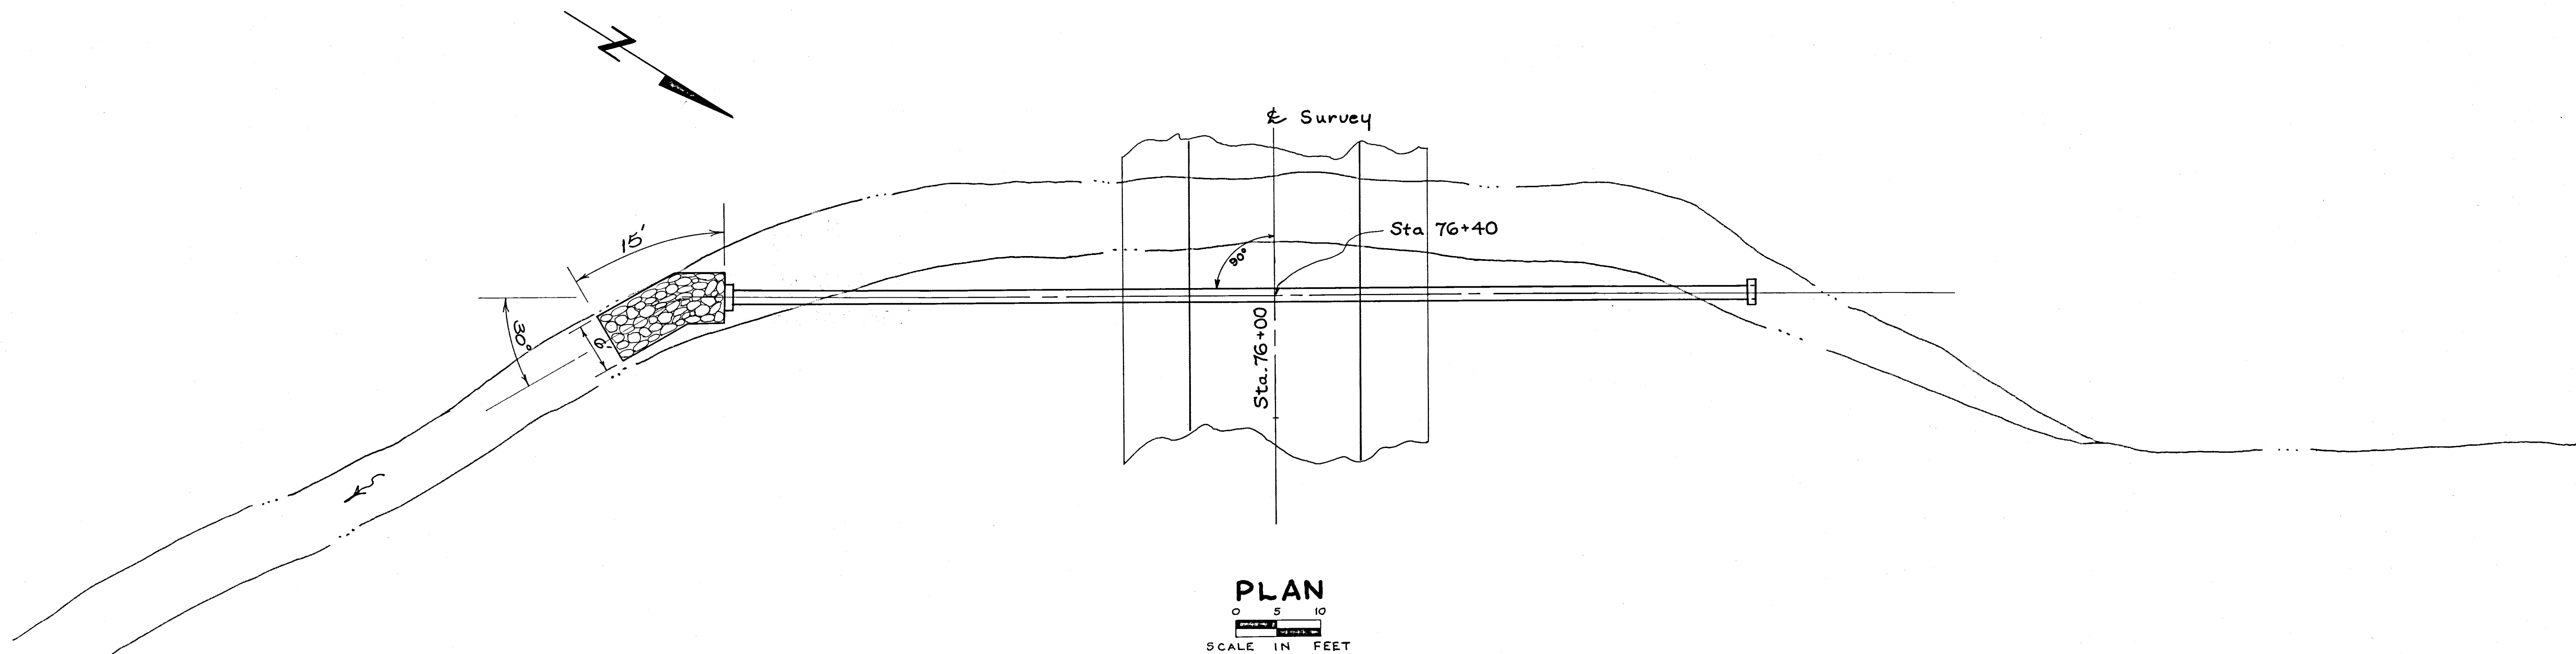

ESTIMATED QUANTITIES

ITEM	DESCRIPTION	QUANTITY	UNIT
603	18" Conduit Type A 706.01, 706.02 Cl. III or 706.03 With Class 'B' Bedding	112	Lin Ft.
602	Concrete Masonry	0.60	Cu. Yds.
601	Dumped Rock Channel Protection	8	Cu. Yds.

Drainage Area = 10.55 A ^c		Q ₁₀ = 0.65 × 0.6 × 0.36 × 42 = 14 c.f.s.	
R	Sta. 76+40	PC. 18" x 112'	