
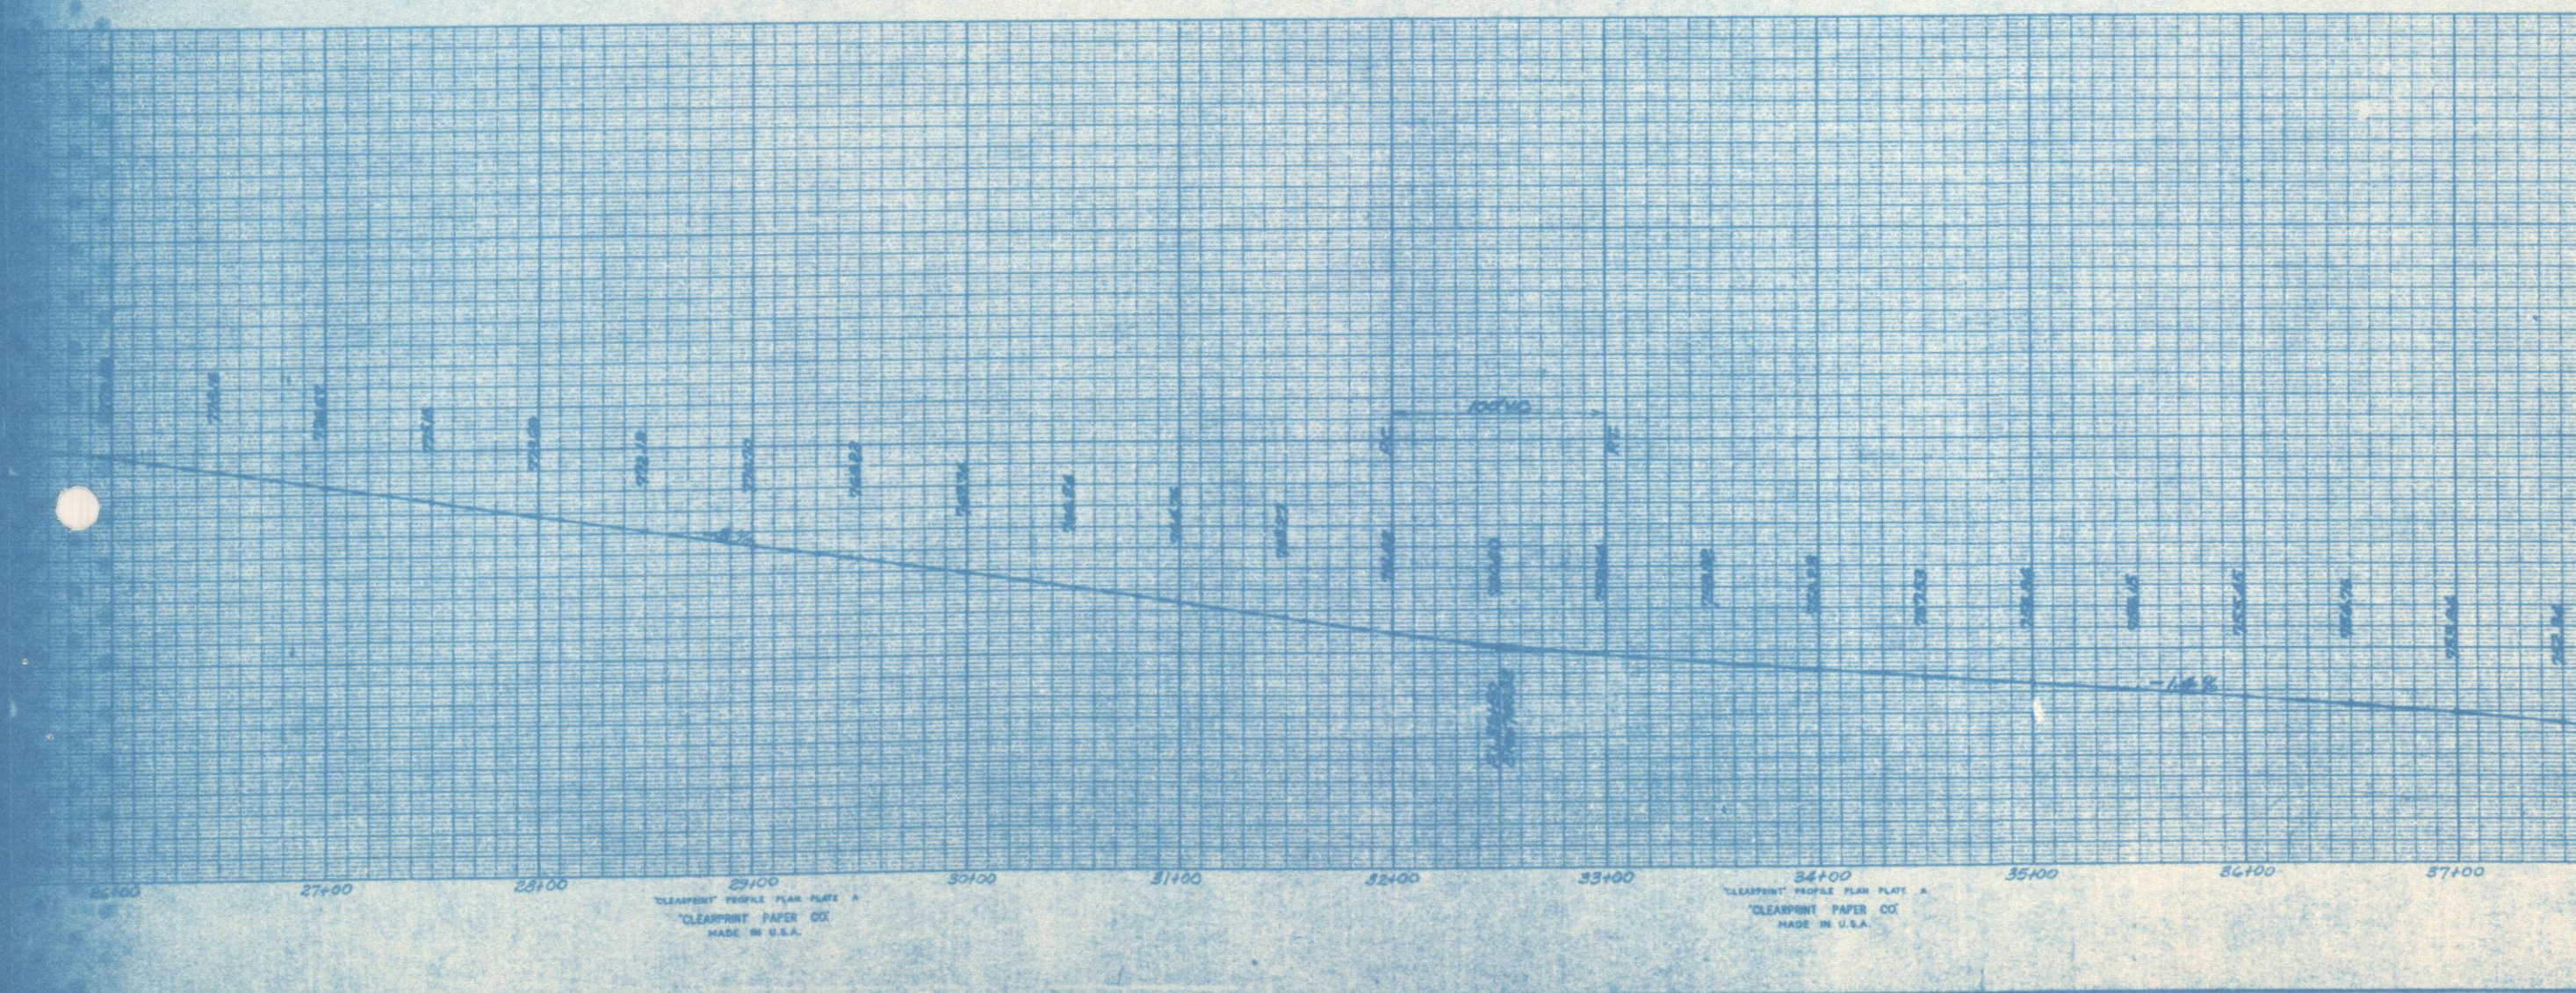


FED. RD. DIST.	STATE	PROJECT	FISCAL YEAR
2	OHIO		

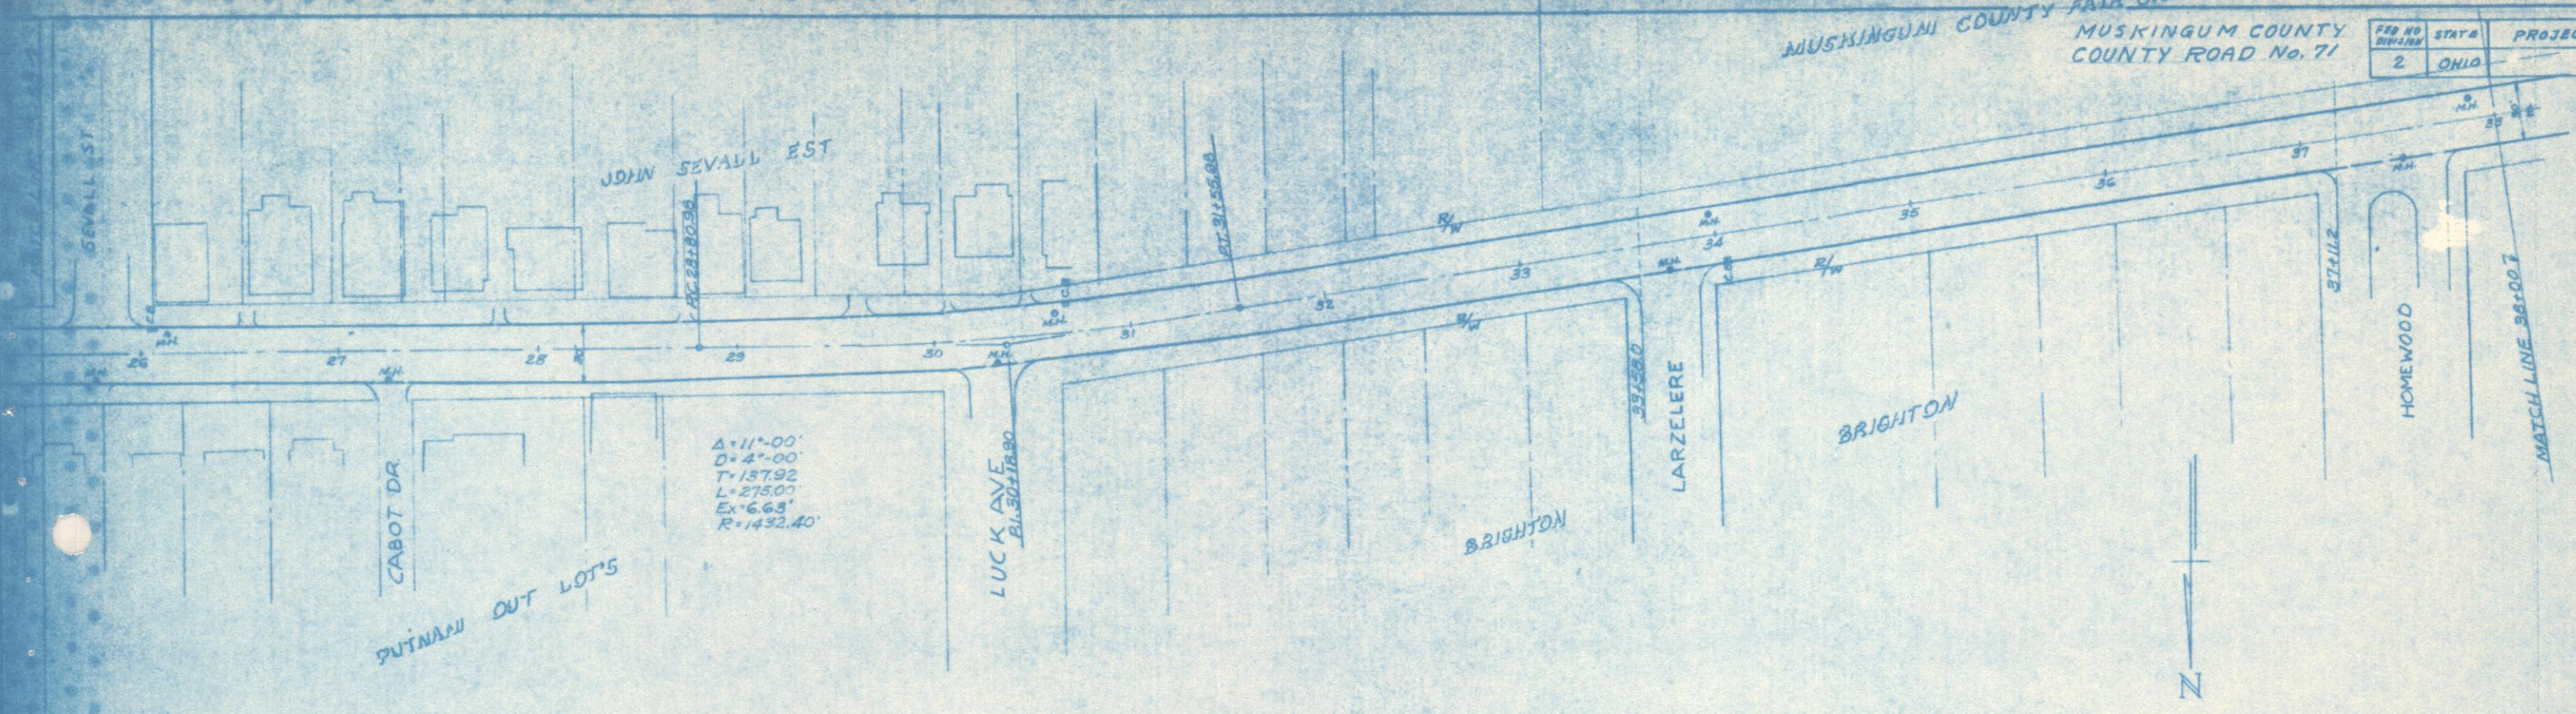

CITY OF ZANESVILLE, OHIO
DIVISION OF
ENGINEERING AND CONSTRUCTION

**PERSHING ROAD
PROPOSED RESURFACING**

DRAWN BY J.T.G.	TRACED BY J.T.G.	APPROVED J.T.G.	DATE 4-1-60
SCALE 1"=40'	FIELD BOOK	SHEET NUMBER 2 of 2	DRAWING NUMBER 3021