




Sta 27+00
S.E.I. 238.3
G.E.I. 235.43

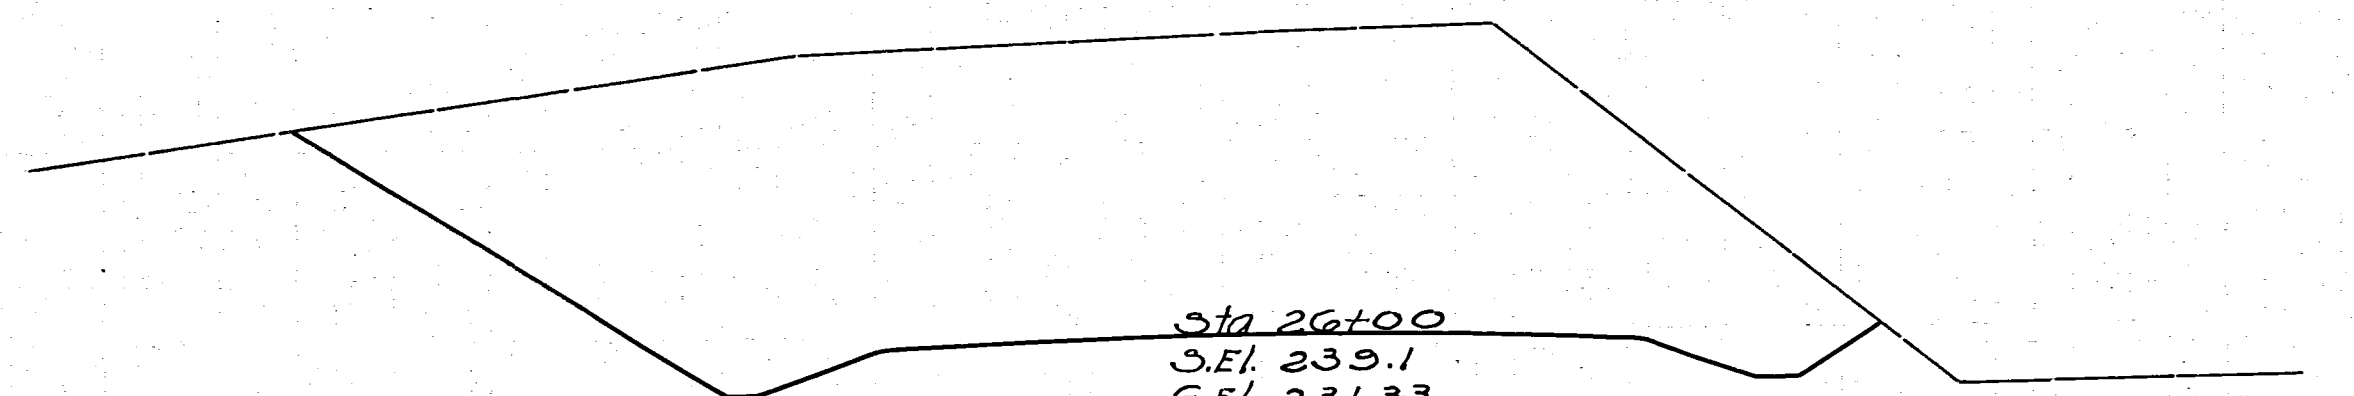

Sta 26+00
S.E.I. 239.1
G.E.I. 231.33

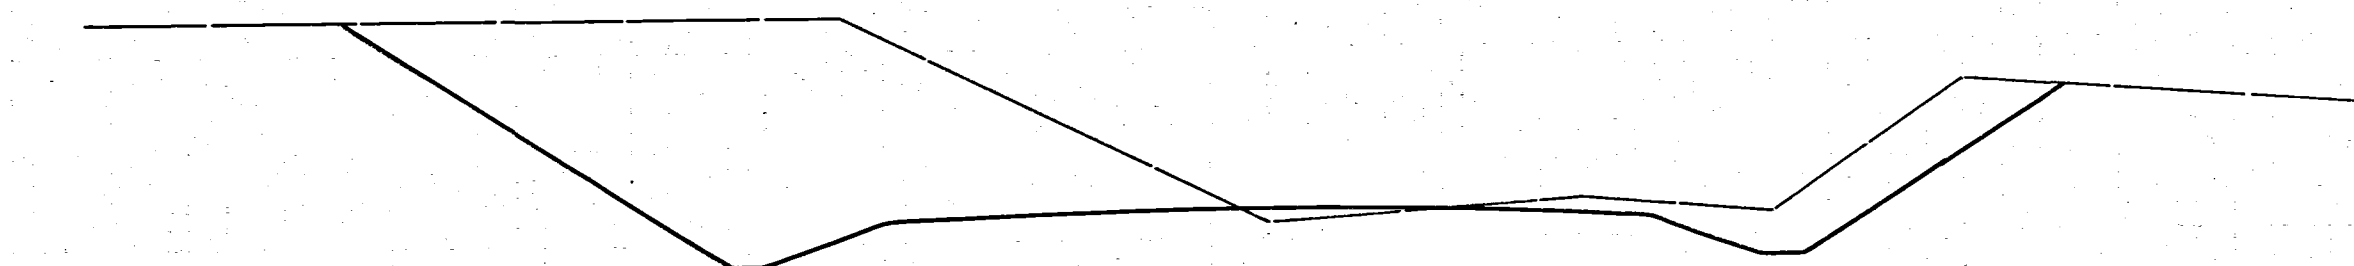


Sta 25+00
S.E.I. 223.9
G.E.I. 224.23

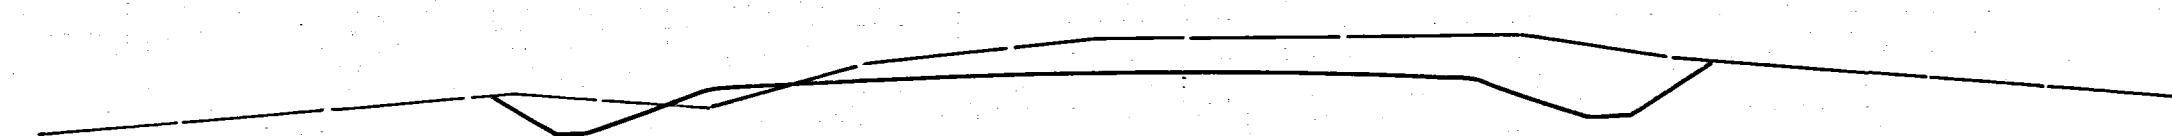


Sta 22+00
S.E.I. 212.3
G.E.I. 211.54

Excavation
Embankment
120%
Waste


END AREA CU. YDS.			
GUT	FILL	EXC.	EMB.
41	10		
		552	19
237	0		
		632	2
95	1		
		667	11
25	1		
		141	7

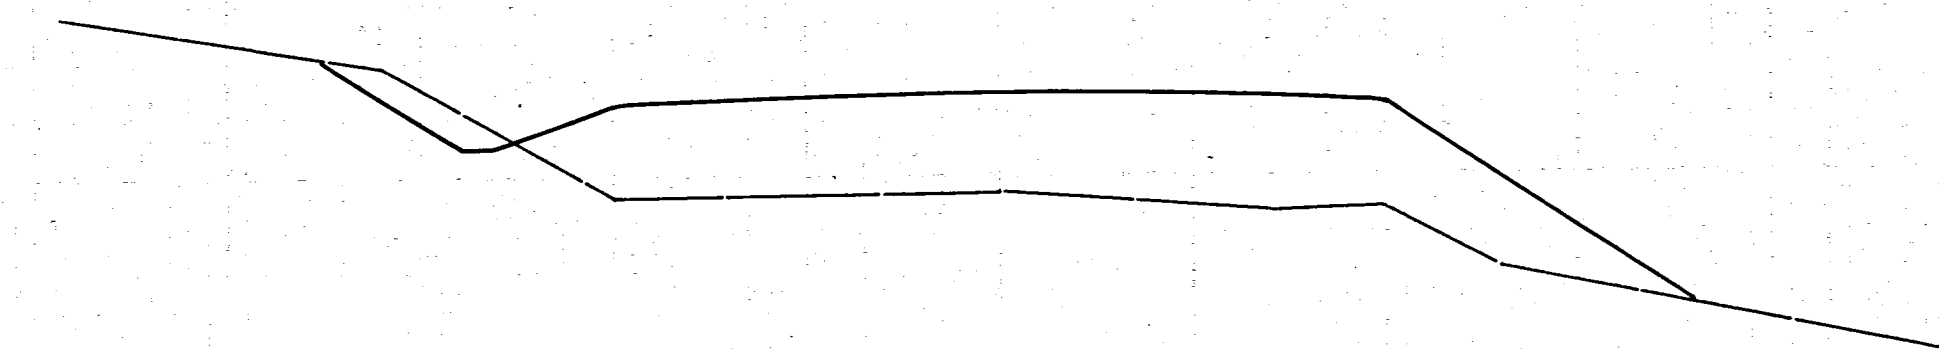


Sta 34+00
S.E.I. 251.0
G.E.I. 253.73

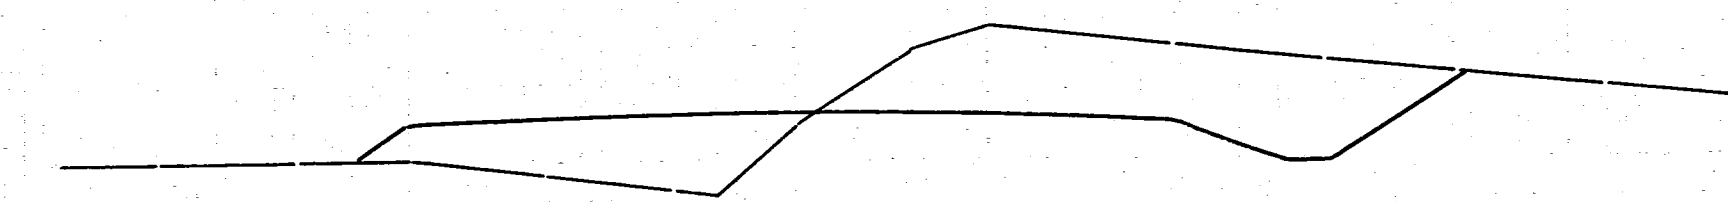


Sta 33+00
S.E.I. 253.1
G.E.I. 253.51

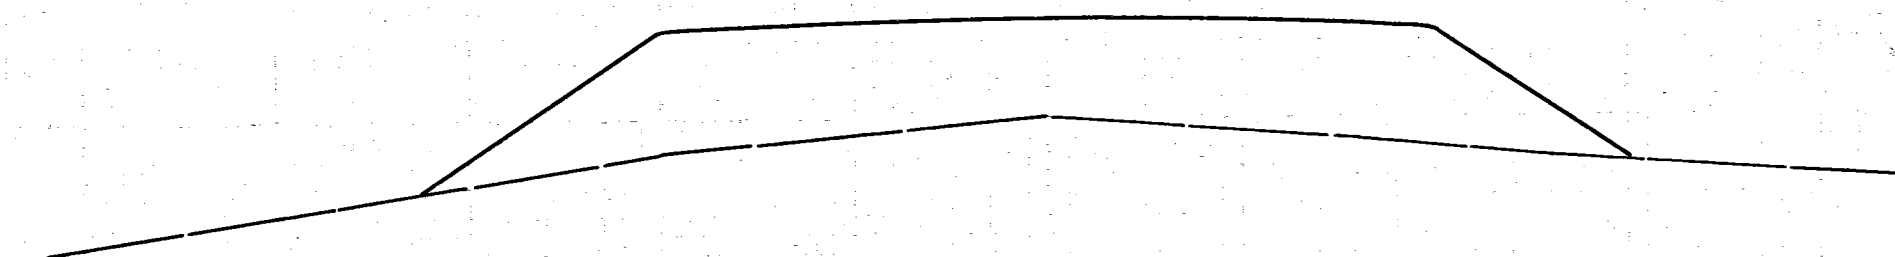


Sta 31+00
S.E.I. 250.7
G.E.I. 253.29

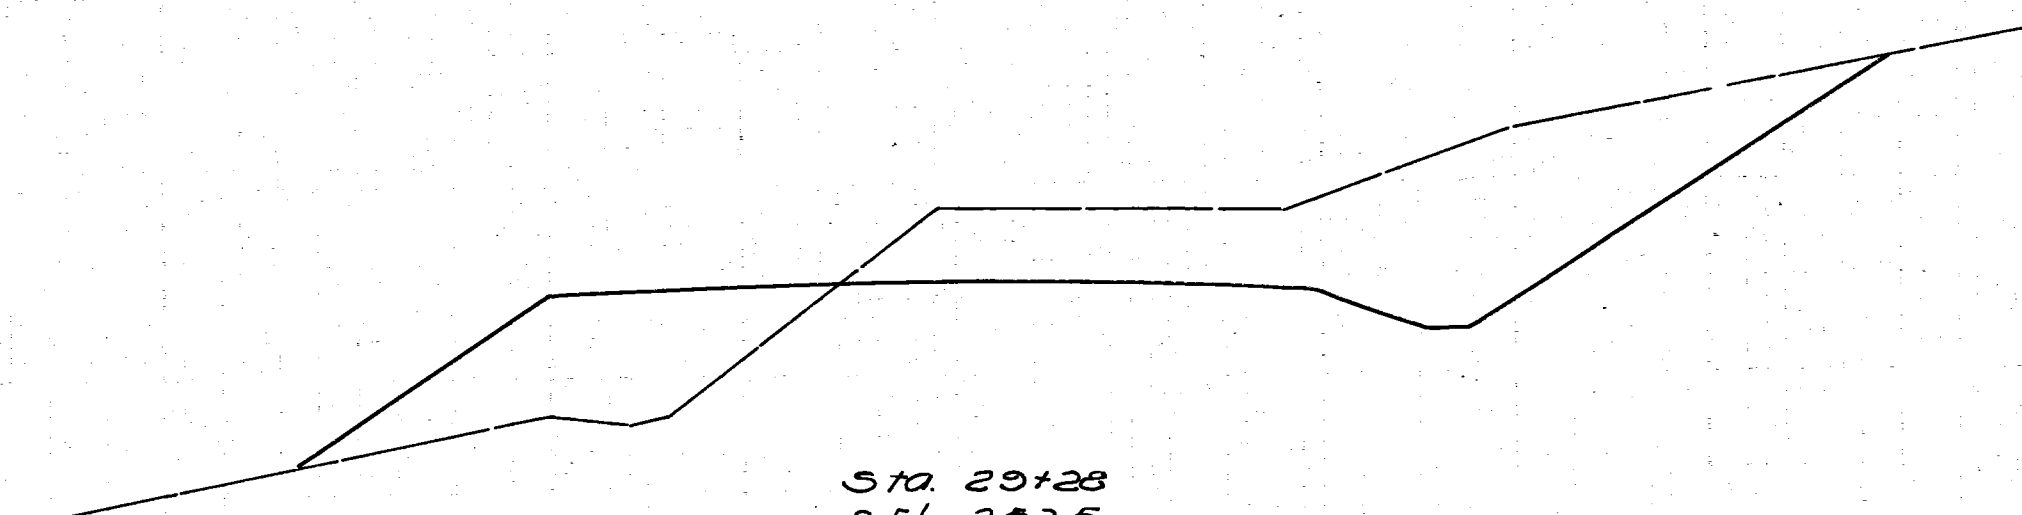

Sta 29+28
S.E.I. 253.5
G.E.I. 251.61

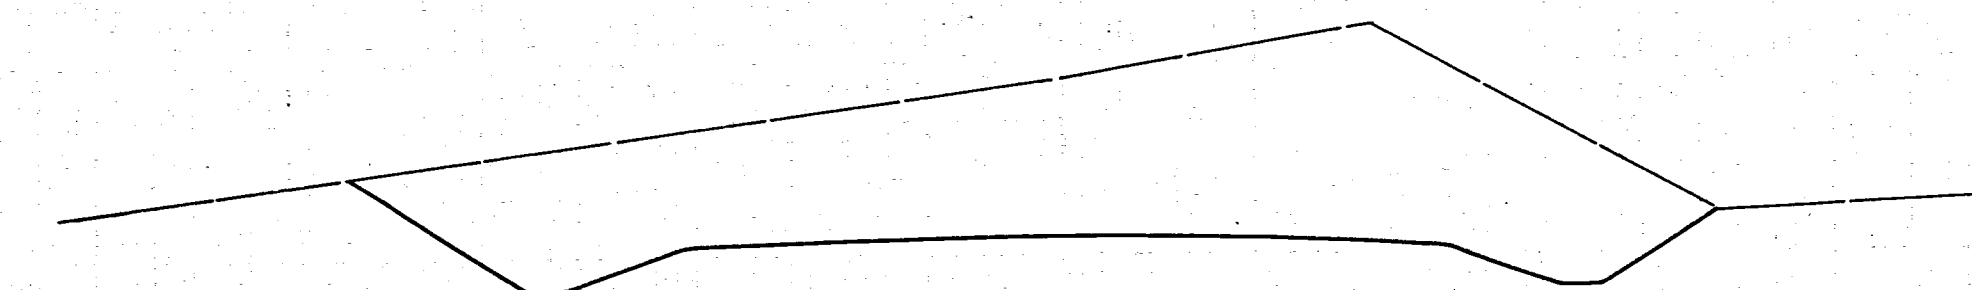

Sta 27+70
S.E.I. 247.6
G.E.I. 243.40

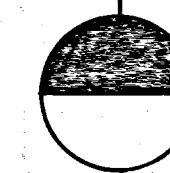

END AREA CU. YDS.			
GUT	FILL	EXC.	EMB.
3	70		
		63	159
31	16		
		57	172
0	77		
		320	325
64	23		
		362	82
128	0		
		213	13