

WE THE COMMISSIONERS OF MUSKINGUM COUNTY IN FORMAL SESSION HEREBY APPROVE THESE PLANS. WE AGREE TO MAINTAIN THE PROJECT IN A MANNER SATISFACTORY TO THE DIRECTOR OF TRANSPORTATION, STATE OF OHIO OR HIS DULY AUTHORIZED REPRESENTATIVES AND WILL MAKE AMPLE PROVISIONS EACH YEAR FOR SUCH MAINTENANCE & REPAIR.
DONE UNDER AUTHORITY OF SECTIONS 5535.01 & 5555.02 et seq. OF THE REVISED CODE OF OHIO.

BOARD OF COMMISSIONERS MUSKINGUM COUNTY

DATE DATE DATE

CONVENTIONAL SIGNS

County Line	Limited Access (only)	LA
Township Line	Right of Way (only)	RW
Section Line	Limited Access & Right of Way	LA&RW
Corporation Line	Existing Right of Way	
Fence Line (existing) or (proposed)	Property Line (in existing fence)	
Center Line	Railroad	
Trees, Stumps (to be removed)	Guardrail (existing) (proposed)	
Utility Poles: Telephone, Power, Light	Drain Pipes (existing) (proposed)	

INDEX OF SHEETS

Page No.

TITLE SHEET	1
CENTERLINE SURVEY PLAT	1
PROPERTY PLAN	2
SUMMARY SHEETS	3 & 4
DETAIL PLAN SHEETS	5 THRU 10

LINE DATA

BEGIN WORK	STA. 524+22
BEGIN PROJECT	STA. 524+43
DEDUCT FOR R.R. CROSSINGS	525+57.68 to 525+71.40 = 13.72', 527+19.35 to 527+29.06 = 9.71'
END PROJECT	STA. 554+18
END WORK	STA. 558+81
BEGIN WORK (C.R. 6)	STA. 3+25
END WORK (C.R. 6)	STA. 22+50
TOTAL NET LENGTH OF PROJECT	= 2951.57 LIN. FT. or 0.553 MILES
TOTAL NET LENGTH OF WORK	= 5378.57 LIN. FT. or 1.013 MILES

SEAL


Plan Prepared by:
BARNHOUSE ASSOCIATES, INC.
Consulting Engineers
Columbus, Ohio

Project: MUS. CO. RD. 719
Date of Letting: 19 Contract No.

STATE OF OHIO DEPARTMENT OF TRANSPORTATION MUSKINGUM COUNTY ROAD 719

SPRINGFIELD TOWNSHIP CITY OF ZANESVILLE MUSKINGUM COUNTY

Grade Separation With B. & O. R.R.
At Grade With Penn Central R.R.

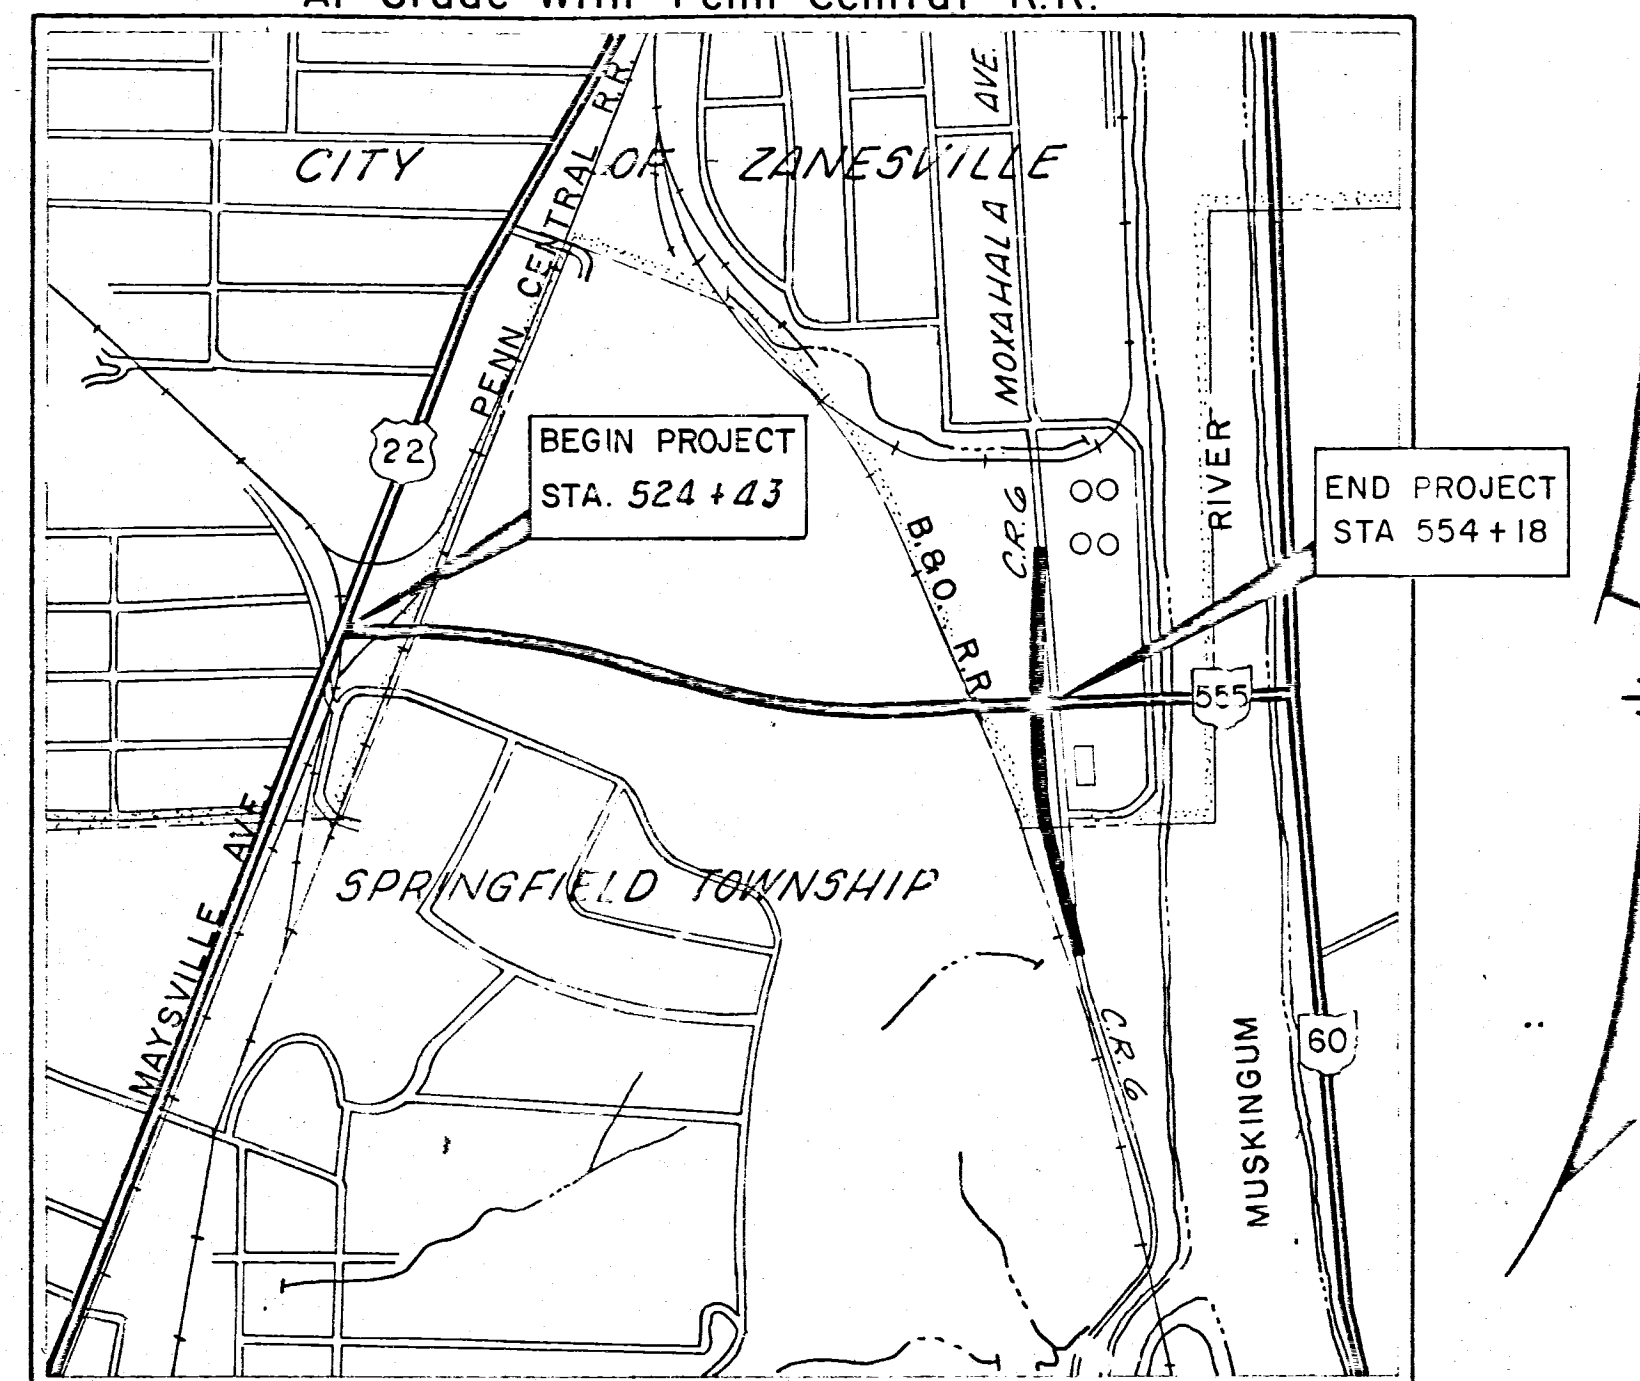

LOCATION MAP

SCALE OF FEET

0 800 1600 2400 3200

Portion to be improved
State Roads
Other Roads

SCALES

Plan 0 50 100

ISSUE ONE
M-3618 (1)

FHWA REGION	STATE	PROJECT
5	OHIO	M-3618 (1)

State Job No
05123 (0)

MUSKINGUM COUNTY
MUS. CO. RD. 719

1975 SPECIFICATIONS

The standard specifications of the State of Ohio, Department of Transportation, including changes & supplemental specifications listed in the proposal shall govern this improvement.

The right of way for this improvement will be provided by the State of Ohio.

I hereby approve these plans and declare that the making of this improvement will require that the provisions for the maintenance and safety of traffic will be as set forth on the plans and estimates.

Approved
Date Muskingum County Engineer

Approved
Date Zanesville Director of Public Works

Approved
Date District Deputy Director of Transportation

Approved
Date Engineer Bureau of Bridges

Approved
Date Engineer Bureau of Roadway Design

Approved
Date Assistant Deputy Director for Highway Design

Approved
Date Assistant Deputy Director for Real Estate

Approved
Date Assistant Deputy Director for Program Development

Approved
Date Chief Engineer Design

Approved
Date Chief Engineer, Operations

Approved
Date Chief Engineer, Construction

Approved
Date Director of Department of Transportation

Approved
Date Assistant Director Department of Transportation

DEPARTMENT OF TRANSPORTATION
FEDERAL HIGHWAY ADMINISTRATION

APPROVED:

DIVISION ADMINISTRATOR DATE