

STATE OF OHIO
DEPARTMENT OF TRANSPORTATION

MUS-C.R.-719

SPRINGFIELD TOWNSHIP
CITY OF ZANESVILLE
MUSKINGUM COUNTY

MUSKINGUM COUNTY
MUS-C.R.-719

OHIO

FHWA
REGION 5

FEDERAL
PROJECT

DESIGN DESIGNATION

Current ADT (1988) 10,086
Design Year ADT (2008) 15,128
DHV 1,513
D 50%
T 05%
V Design 35MPH
V Legal 35MPH
Functional Classification Arterial

CONVENTIONAL SIGNS

County Line _____
Township Line _____
Section Line _____
Corporation Line _____
Fence Line (existing) -x- (proposed) -x-
Center Line 352 (proposed) 353
Trees (to be removed) (to be removed)
Utility Poles: Telephone (to be removed), Power (to be removed), Light (to be removed)

Limited Access (only) LA
Right of Way (only) RW
Limited Access & Right of Way LA & RW
Existing Right of Way
Property Line (in existing fence) -x-
Railroad or
Guardrail (existing) (proposed)

INDEX OF SHEETS

Title Sheet 1
Schematic Plan 2
Typical Sections 3-4
General Notes 5-6
Calculations 7
General Summary 8-9
Miscellaneous Details 10
CR 719 Plan & Profile 11-19
CR 719 Cross Sections 20-32
Juanita Dr. Plan & Profile and Cross Sections 33-35
El Camino Dr. Plan & Profile and Cross Sections 36-37
Pavement Details 38
Railroad Plan & Profile 39
Traffic Control
Right-of-Way

LINE DATA


Project Length
Sta. 521+57.04 To Sta. 552+82.00 = 3124.96 LF = 0.592 Mi.
Work Length
Sta. 521+31.00 To Sta. 552+82.00 = 3151.00 LF = 0.597 Mi.

UNDERGROUND UTILITIES
48 HOURS
BEFORE YOU DIG
Call 800-362-2764 (Toll free)
OHIO UTILITIES PROTECTION SERVICE
NON-MEMBERS
MUST BE CALLED DIRECTLY

Portion to be improved
State & Federal Routes
Other Roads

SCALES

Plan
Profile: Horizontal Vertical
Cross Section: Horizontal Vertical

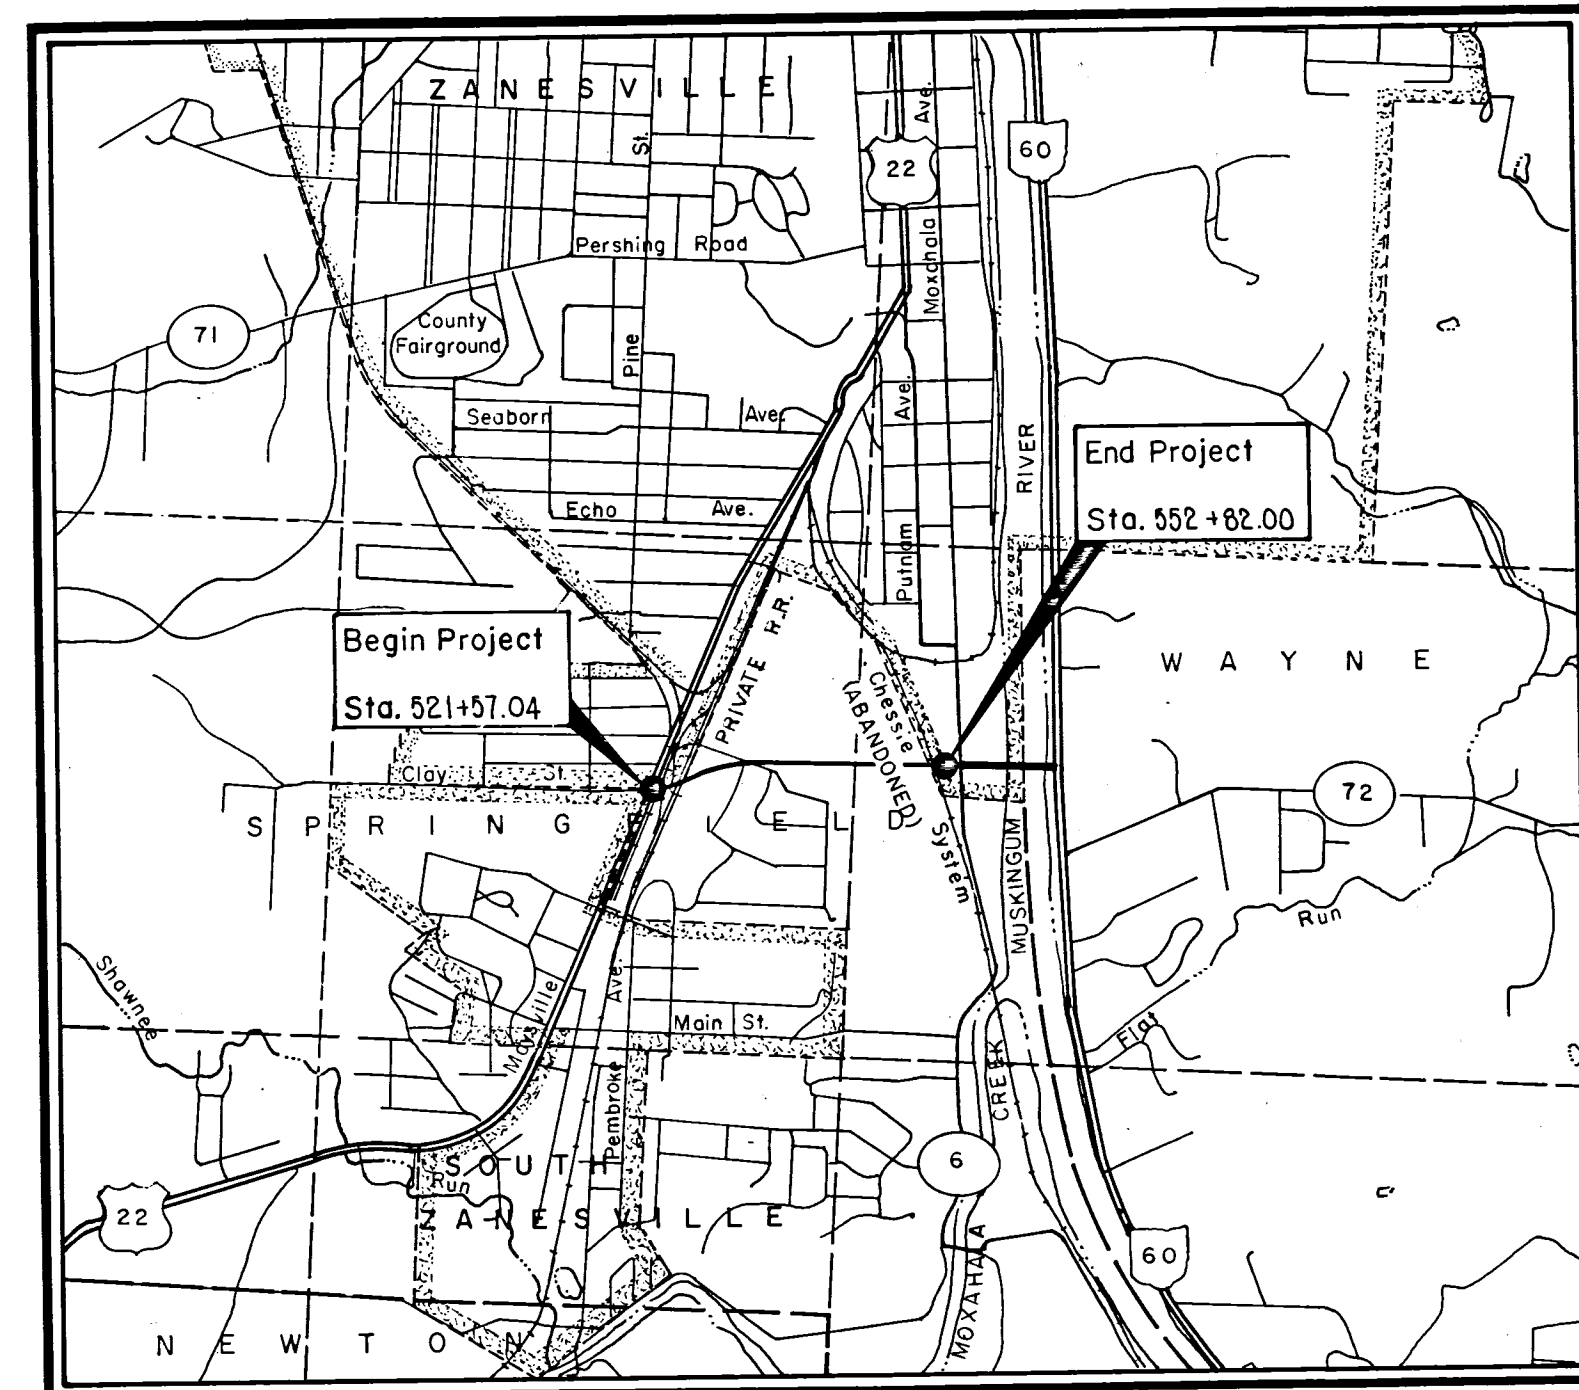

LOCATION MAP

SCALE IN MILES

PRELIMINARY

ISSUED

NOV 19 1997
FRANKLIN CONSULTANTS INC.
COLUMBUS, OHIO

SUPPLEMENTAL SPECIFICATIONS	

SUPPLEMENTAL PRINTS OF STANDARD CONSTRUCTION DRAWINGS					
DWG. NO.	DATE	DWG. NO.	DATE	DWG. NO.	DATE
BP-1	6-1-85	GR-1	1-11-85		
BP-6	6-1-85	GR-2B	2-5-82		
BP-7	12-6-76	GR-4	2-5-82		
CB-3	5-1-79	HIV-4A	4-1-80		
CB-3A	5-1-79	HIV-4B	4-1-80		
CB-4	11-10-83				
CB-8	11-10-83	MC-1	6-13-89		
		MC-4	7-26-76		
MT-99.10	11-14-88	MC-8	6-12-75		
		MC-11	3-1-78		

Plan Prepared By:
FRANKLIN CONSULTANTS INC.
2999 E. Granville Road
Columbus, Ohio 43229

SEAL

1987 SPECIFICATIONS

The standard specifications of the State of Ohio, Department of Transportation, including changes and supplemental specifications listed in the proposal shall govern this improvement.

I hereby approve these plans and declare that the making of this improvement will not require the closing to traffic of the highway and that provision for the maintenance and safety of traffic will be as set forth on the plans and estimates.

Muskingum County Commissioners

Approved _____ Date _____
Approved _____ Date _____
Approved _____ Date _____

Approved _____
Date _____ Muskingum County Engineer

Approved _____
Date _____ District Deputy Director of Transportation

Approved _____
Date _____ Engineer, Bureau of Bridges and Structural Design

Approved _____
Date _____ Chief Engineer,

Approved _____
Date _____ Director, Department of Transportation

DEPARTMENT OF TRANSPORTATION
FEDERAL HIGHWAY ADMINISTRATION

APPROVED:

DIVISION ADMINISTRATOR

DATE

Project: _____
Date of Letting _____ 19____, Contract No. _____
LD0300 Rev. 1-1-81

C.R. 719