

TYPICAL SECTIONS

TYPE 404


OHIO

4

FHWA
REGION 5

FEDERAL
PROJECT

MUSKINGUM COUNTY
MUS - CR 719

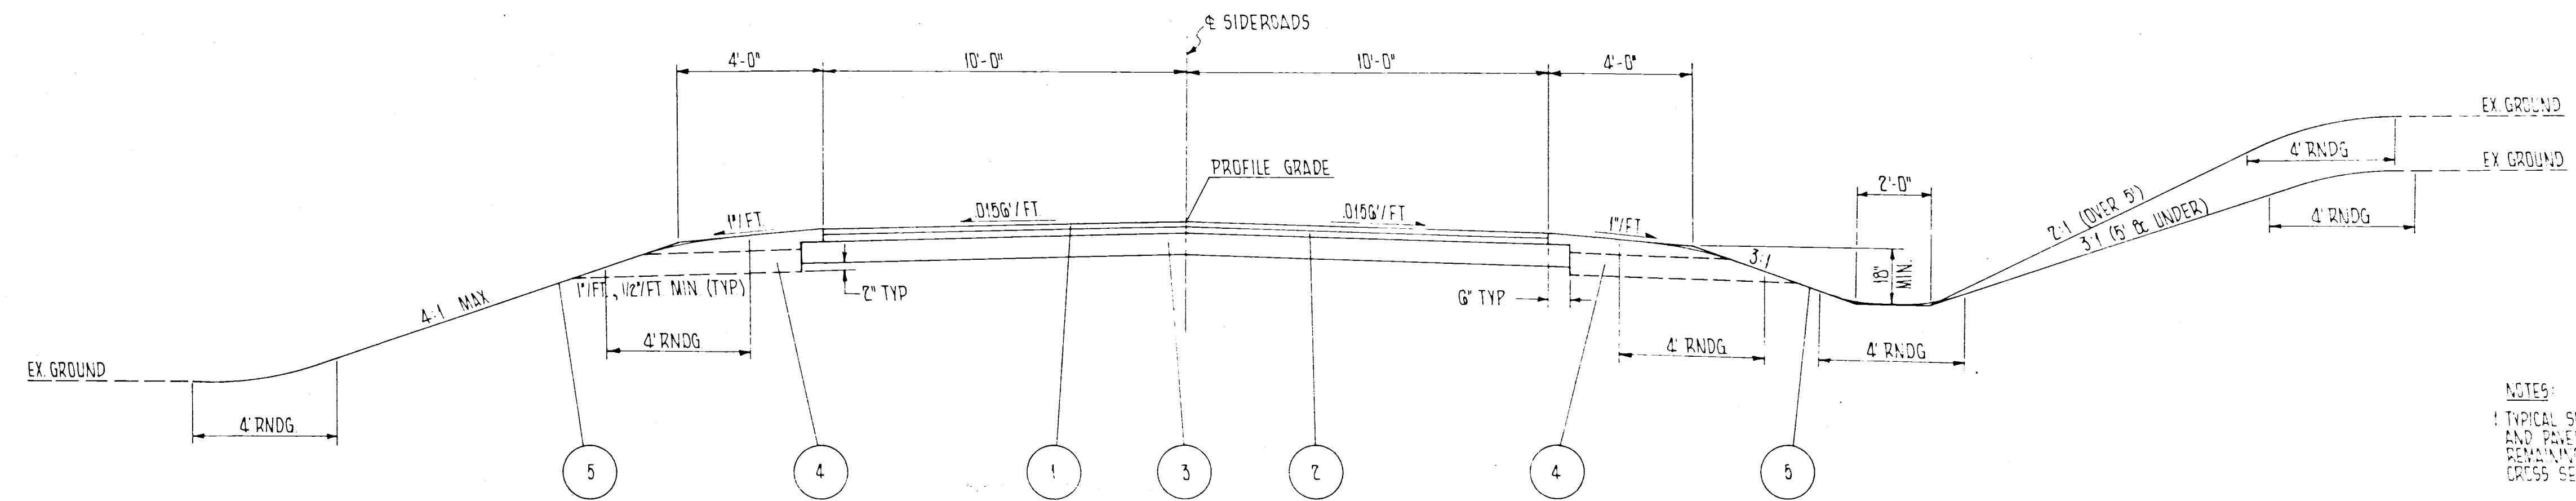

NORMAL SECTION
LIMITING STATIONS
EL CAMINO DR
STA 22+85.00 TO STA 24+74.46 = 189.46 LF
JUANITA DR
STA 6+75.00 TO STA 9+15.00 = 301.00 LF
TOTAL = 490.46 LF

NOTES:
1. TYPICAL SECTIONS ARE INTENDED TO GENERAL ROADWAY
AND PAVEMENT FEATURES ONLY. FOR FURTHER DETAILS SEE
REMAINING PLAN, PROFILES, PAVEMENT DETAILS AND
CROSS SECTIONS.

LEGEND

- 1 ITEM 404 1 1/4" ASPHALT CONCRETE AC-20
- 2 ITEM 402 1 3/4" ASPHALT CONCRETE AC-20
- 3 ITEM 304 6" AGGREGATE BASE
- 4 ITEM 605 AGGREGATE DRAINS
- 5 ITEM 650 SEEDING AND MULCHING