


STATE OF OHIO
DEPARTMENT OF HIGHWAYSMUSKINGUM
COUNTY ROAD NO. 72OHIO PROJECT
NO. S-521 (1)

FED. RD. DIVISION	STATE	PROJECT	FISCAL YEAR
2	OHIO	S521 (1)	1950

1
5MUSKINGUM COUNTY
COUNTY ROAD NO. 72

CONVENTIONAL SIGNS


State Line
County Line
Township Line
Section Line
Center Line
Corporation Line
Fence Line
Guard Rail (existing)
Guard Rail (proposed)

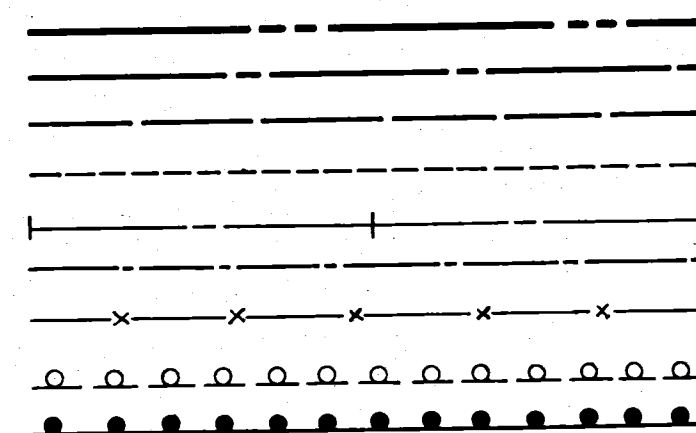

INDEX OF SHEETS

Title Page	Sheet No.
Typical Section	" " 2
Plan & Profile	" " 3-5
Summary & Quantities	" " 2
General Notes	" " 2

LINE DATA

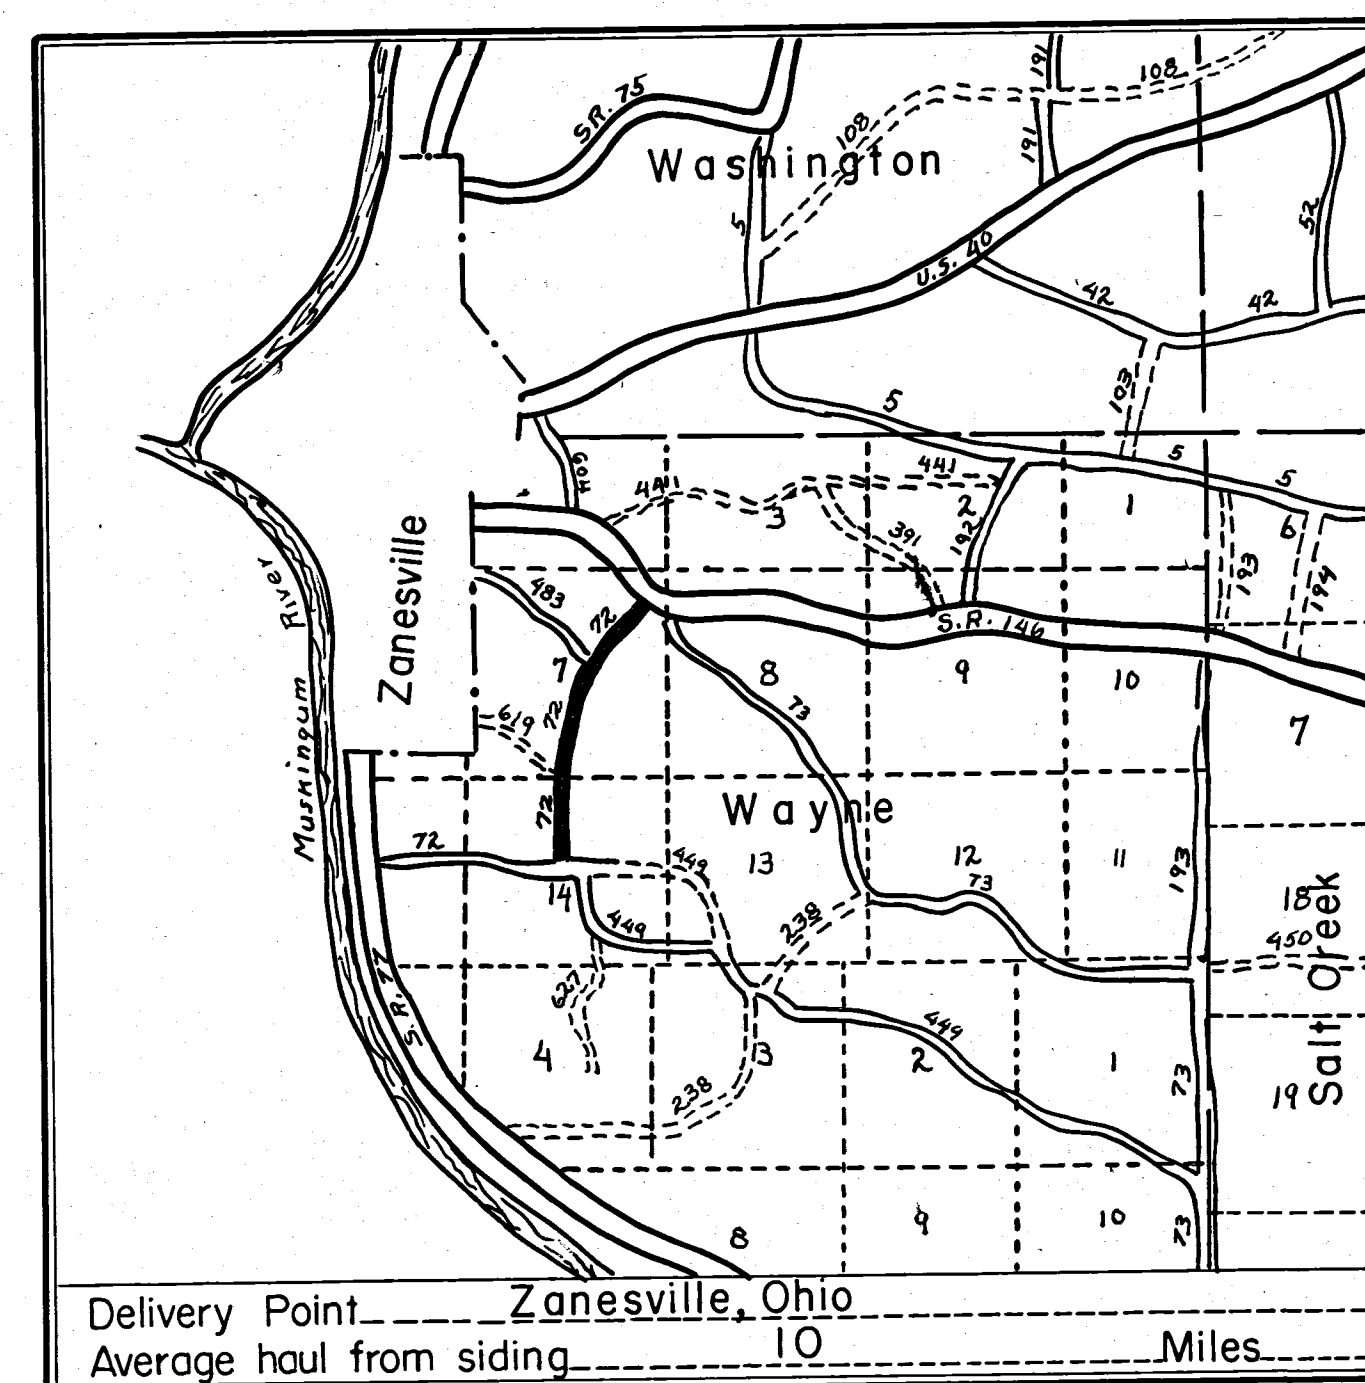

LOCATION PLAN

SCALE OF MILES

Portion to be improved
Detours shown thus
State Highways
County Roads

SCALE

Plan 1" = 100'
Profile: Horizontal 1" = 100'
Profile: Vertical 1" = 10'

Supplemental Prints of Standard Construction Drawings

None

Supplemental
Specifications
Sec. M 405.5
Sec. M 305.5

We, the Commissioners of Muskingum County, in formal session hereby approve these plans and certify that the necessary right of way is available. We agree to maintain the project in a manner satisfactory to the Director of Highways, State of Ohio, or his duly authorized representatives and will make ample provision each year for such maintenance.
Done under authority of Sections 6906 et seq. and 7464 et seq. of The General Code of Ohio.

BOARD OF COMMISSIONERS COUNTY OF MUSKINGUM

Date June 17, 1950

The Standard Specifications of the State of Ohio, Department of Highways in force on date of contract together with Supplemental Specifications listed hereon will govern this improvement.

I hereby approve these plans and declare that the making of this improvement will

Approved _____
Date _____ County Engineer

Approved _____
Date _____ Division Deputy Director

Approved _____
Date _____ Chief Engineer, Bureau of Bridges & R.R. Crossings

Approved _____
Date _____ Chief Engineer, Bureau of Location & Design

Approved _____
Date _____ First Ass't. Director & Chief Engineer

Approved _____
Date _____ Director of Highways

DEPARTMENT OF COMMERCE
BUREAU OF PUBLIC ROADS

RECOMMENDED FOR APPROVAL:

DISTRICT ENGINEER

DATE

APPROVED:

DIVISION ENGINEER

DATE

File No.	County	County Road No.
	Date of Letting	195
	Contract No.	