
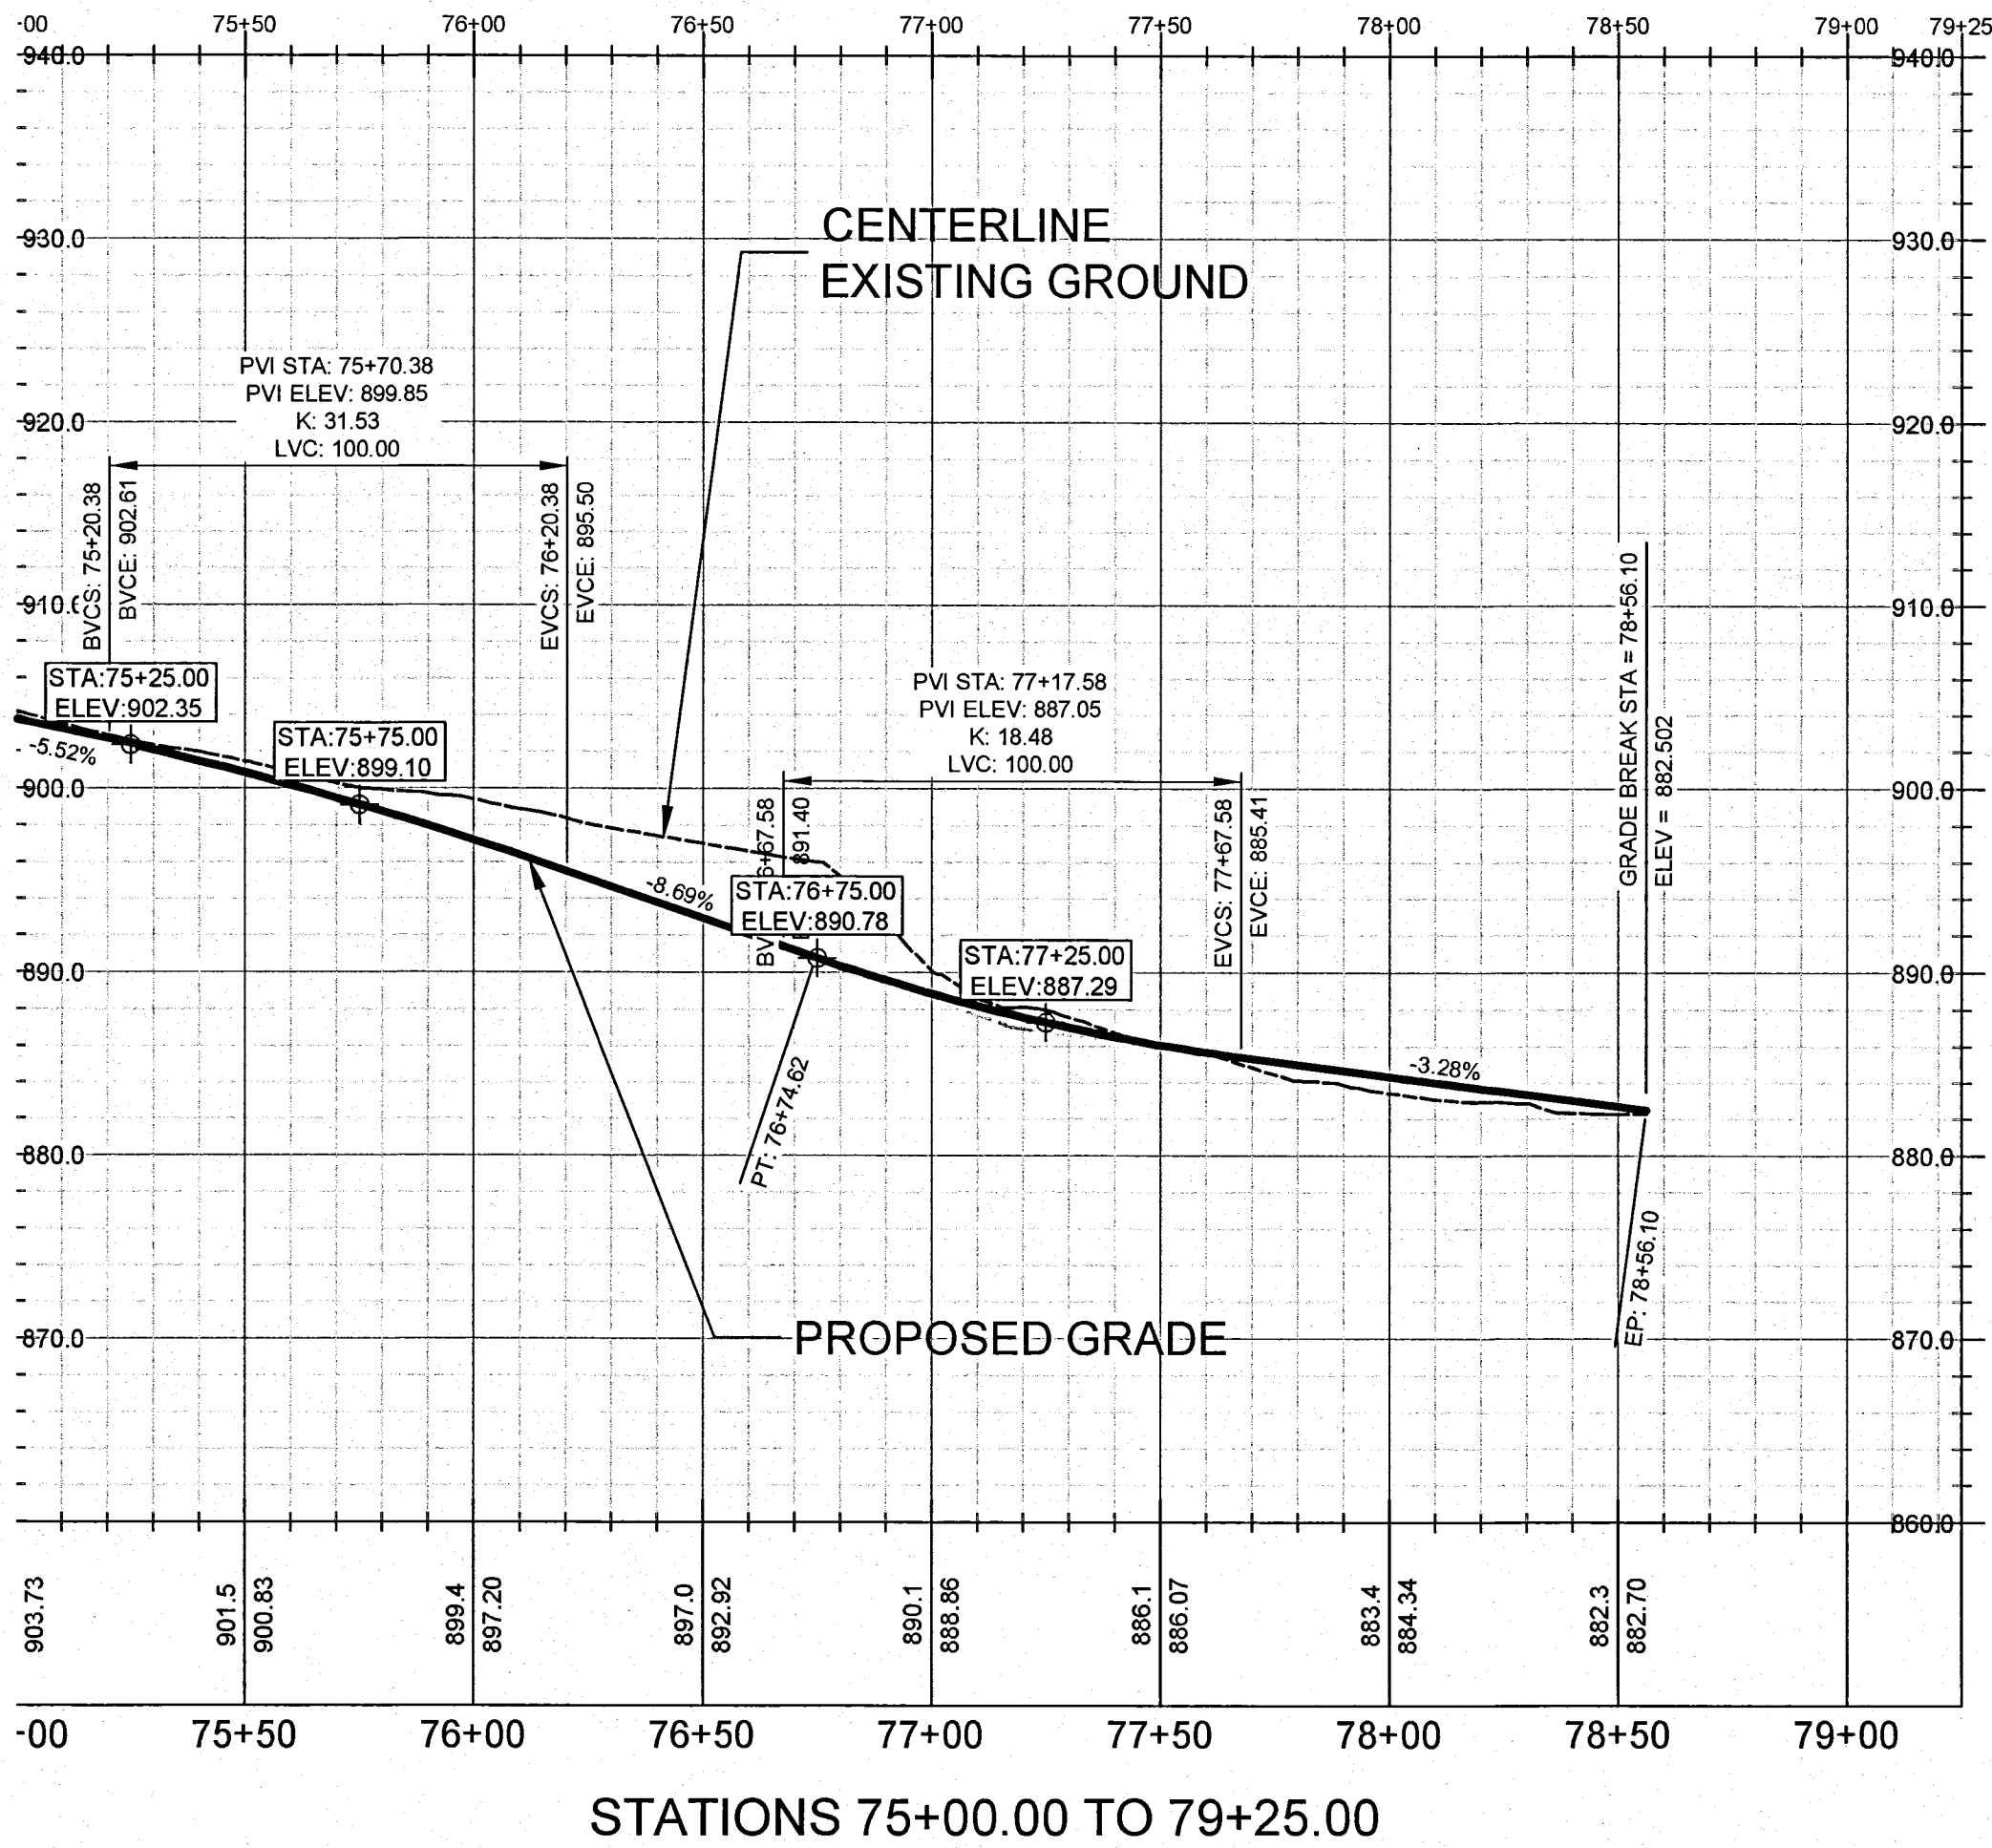


\\ab\projects\c0714_Bateman Extension\dwg\c0714-PRODUCTION-bateman.dwg, 9/11/2007 3:53:45 AM, HP Designjet 5500 24x36 fast.pc3, wph

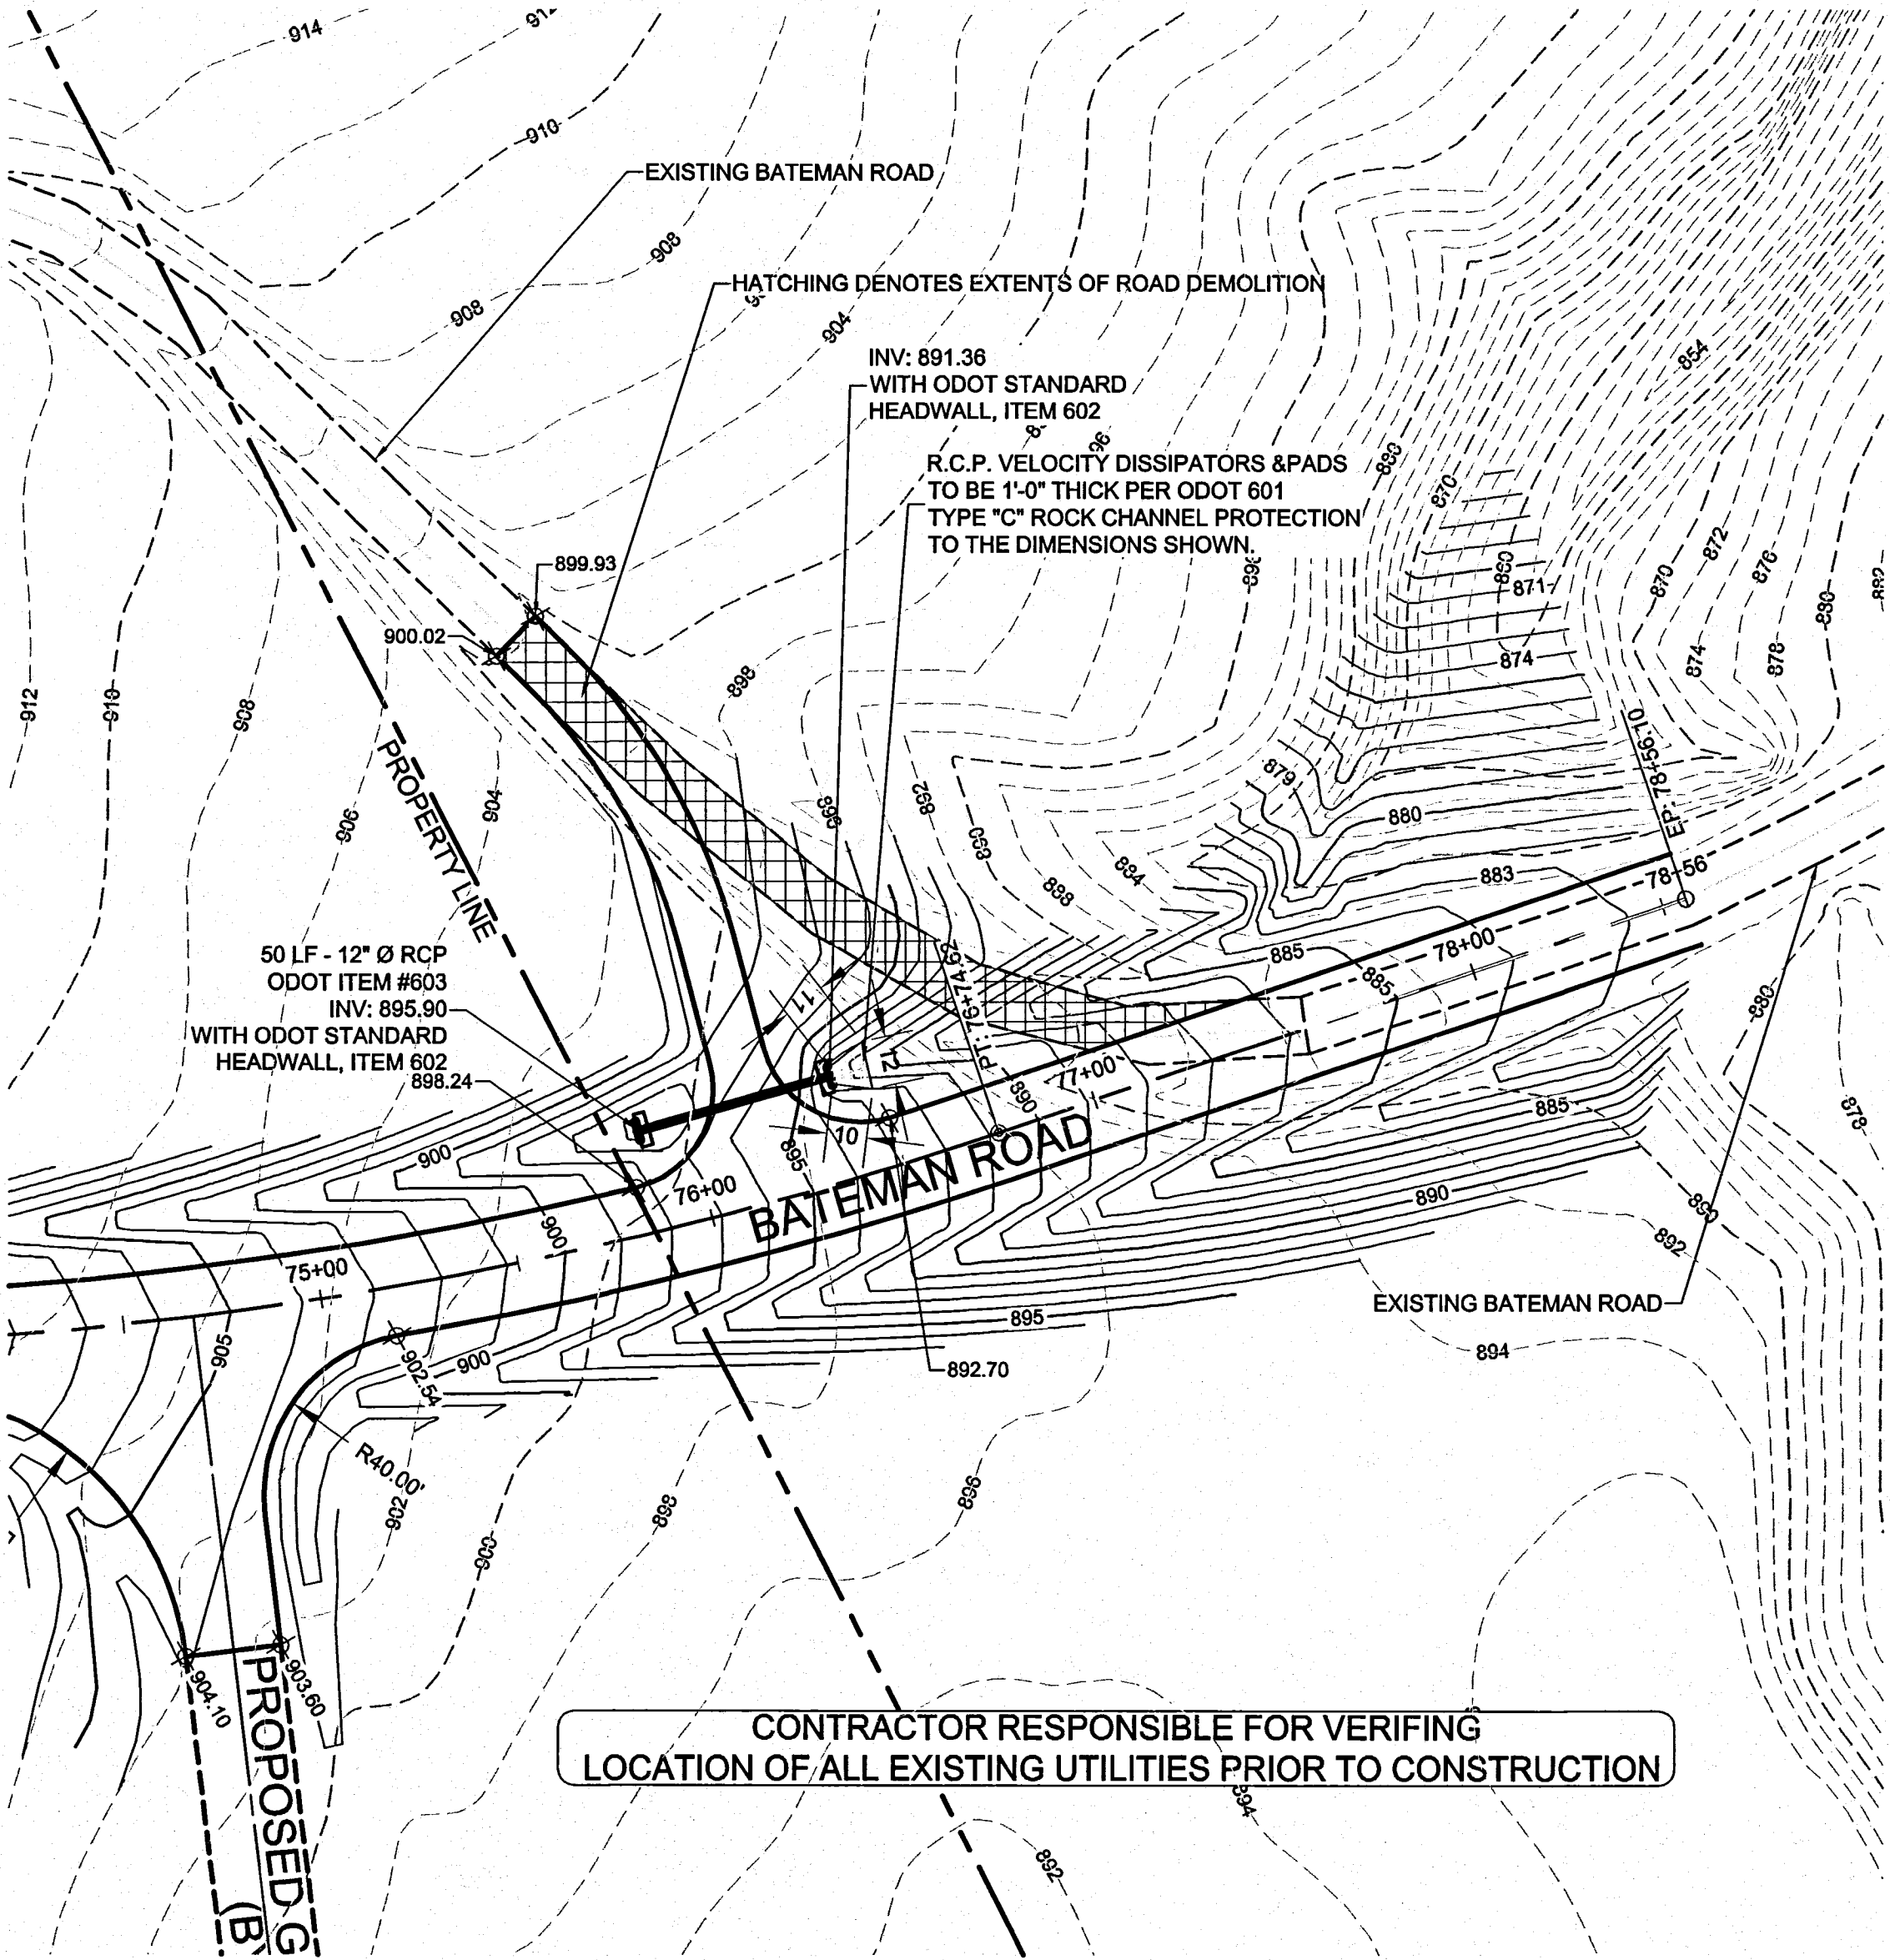

Adams Bros. Engineering
Civil Engineering

1501 Woodlawn Avenue
ZANESVILLE, OHIO 43701
VOICE (740) 452-7566 FAX (740) 452-7567

EASTPOINTE ROAD IMPROVEMENTS
BATEMAN ROAD & FUTURE DRIVE

PLAN & PROFILE
BATEMAN ROAD #4

Horiz: 1"=40'

Vert: 1"=10'

JOB #: C0714
SEP 10th, 2007

SHEET #:
C9