


GENERAL NOTES

- 1 THE CONTRACTOR SHALL NOTIFY THE PROJECT ENGINEER OFFICE, TELEPHONE (740) 452-7262 FORTY EIGHT (48) HOURS PRIOR TO COMMENCING WORK ON THE PROJECT. HOLIDAYS, AND WEEKENDS EXCLUDED. WORK SHALL NOT COMMENCE UNTIL A PRECONSTRUCTION CONFERENCE IS HELD AT THE PROJECT.
- 2 EXISTING UTILITIES ARE NOT SHOWN ON THE PLANS. THE CONTRACTOR SHALL NOTIFY THE UTILITIES INVOLVED TO ASSIST IN LOCATING THE EXISTING UTILITIES. EXISTING UTILITIES SHALL BE CAREFULLY PROTECTED, AND ANY DAMAGE CAUSED TO THEM BY THE WORK SHALL BE IMMEDIATELY REPAIRED TO THE SATISFACTION OF THE AFFECTED UTILITY AND ENGINEER AT NO ADDITIONAL COST TO THE OWNER.
- 3 MINIMIZING THE CONSTRUCTION IMPACTS TO THE AREA RESIDENTS AND BUSINESSES IS A PRIMARY CONCERN OF THIS CONTRACT. THEREFORE, THE CONTRACTOR SHOULD PLAN HIS WORK TO PROVIDE THE LEAST DISTURBANCE AND BE PREPARED TO RESPOND TO THE RESIDENTS CONCERNS IN A PROFESSIONAL AND PROMPT MANNER.
- 4 ALL SIGNS, FENCES, TREES, SHRUBS, DRAINAGE STRUCTURES, OR OTHER PHYSICAL FEATURES DISTURBED OR DAMAGED DURING THE WORK UNDER THIS CONTRACT SHALL BE RESTORED TO THEIR ORIGINAL CONDITION BY THE CONTRACTOR, AT NO ADDITIONAL COST TO THE OWNER.
- 5 WHERE REFERENCE IS MADE TO "NO ADDITIONAL COST TO THE OWNER" OR "AT THE CONTRACTORS EXPENSE " THROUGHOUT THE PLANS AND SPECIFICATIONS, IT IS UNDERSTOOD THAT THE ADDITIONAL COSTS ARE INCLUDED IN THE BID PRICE FOR THE VARIOUS PROJECT ITEMS.
- 6 THE CONTRACTOR SHALL MAKE AN ON SITE INSPECTION OF THE AREA TO FAMILIARIZE HIMSELF WITH THE SCOPE OF CONSTRUCTION.
- 7 THE CONTRACTOR SHALL OBTAIN ANY AND ALL PERMITS NECESSARY FOR CONSTRUCTION.
- 8 ALL CONSTRUCTION STAKING SHALL BE DONE BY THE CONTRACTOR FOR ALIGNMENT OF PROPOSED SEWER LINE AS PER PLAN. CONTRACTOR SHALL BE RESPONSIBLE FOR ALL VERTICAL ELEVATIONS.
- 9 EACH BIDDER MUST INFORM HIMSELF FULLY TO THE CONDITIONS RELATING TO THE CONSTRUCTION PROJECT. FAILURE TO DO SO WILL NOT RELIEVE A SUCCESSFUL BIDDER OF HIS OBLIGATION TO FURNISH ALL MATERIALS AND LABOR NECESSARY TO CARRY OUT THE PROVISIONS OF THE CONTRACT.
- 10 AT THE TIME OF THE BID OPENING EACH BIDDER WILL BE PRESUMED TO HAVE INSPECTED THE SITE AND TO HAVE READ AND TO BE THOROUGHLY FAMILIAR WITH THE PLANS AND CONTRACT DOCUMENTS
- 11 EACH BIDDER SHALL, AND IS HEREBY DIRECTED TO INSPECT THE ENTIRE SITE OF THE PROPOSED WORK AND JUDGE FOR HIMSELF AS TO ALL THE CIRCUMSTANCES AFFECTING THE COST AND PROGRESS OF THE WORK AND SHALL ASSUME ALL PATENT AND LATENT RISKS IN CONNECTION THEREWITH.
- 12 ALL TRAFFIC CONTROL DEVICES SHALL BE FURNISHED, ERECTED, MAINTAINED AND REMOVED BY THE CONTRACTOR IN ACCORDANCE WITH THE OHIO MANUAL OF TRAFFIC CONTROL DEVICES (OMOTCD) FOR CONSTRUCTION AND MAINTENANCE OPERATIONS. COPIES ARE AVAILABLE FROM THE OHIO DEPARTMENT OF TRANSPORTATION, BUREAU OF TRAFFIC, 25 SOUTH FRONT STREET, COLUMBUS, OHIO 43215.
- 13 WHERE TRAFFIC WILL BE AFFECTED, TWO WAY TRAFFIC SHALL BE MAINTAINED AT ALL TIMES BY FLAGGING OR OTHER APPROVED TRAFFIC CONTROL DEVICES.
- 14 WORK AREAS SHALL BE PROTECTED AT ALL TIMES BY MEANS OF BARRICADES APPROVED BY THE ENGINEER. STEADY BURN LIGHTS, CONFORMING TO SECTION 7G-6 OF THE OMOTCD, SHALL BE USED ON ALL BARRICADES DURING NIGHT HOURS.
- 15 CONTRACTOR SHALL RECLAIM ANY AREA DISTURBED DUE TO CONSTRUCTION AS PER ODOT SPECIFICATIONS.
- 16 ALL MATERIALS AND CONSTRUCTION SHALL MEET THE STATE OF OHIO DEPARTMENT OF TRANSPORTATION "CONSTRUCTION AND MATERIAL SPECIFICATIONS" DATED JANUARY 1, 1997.

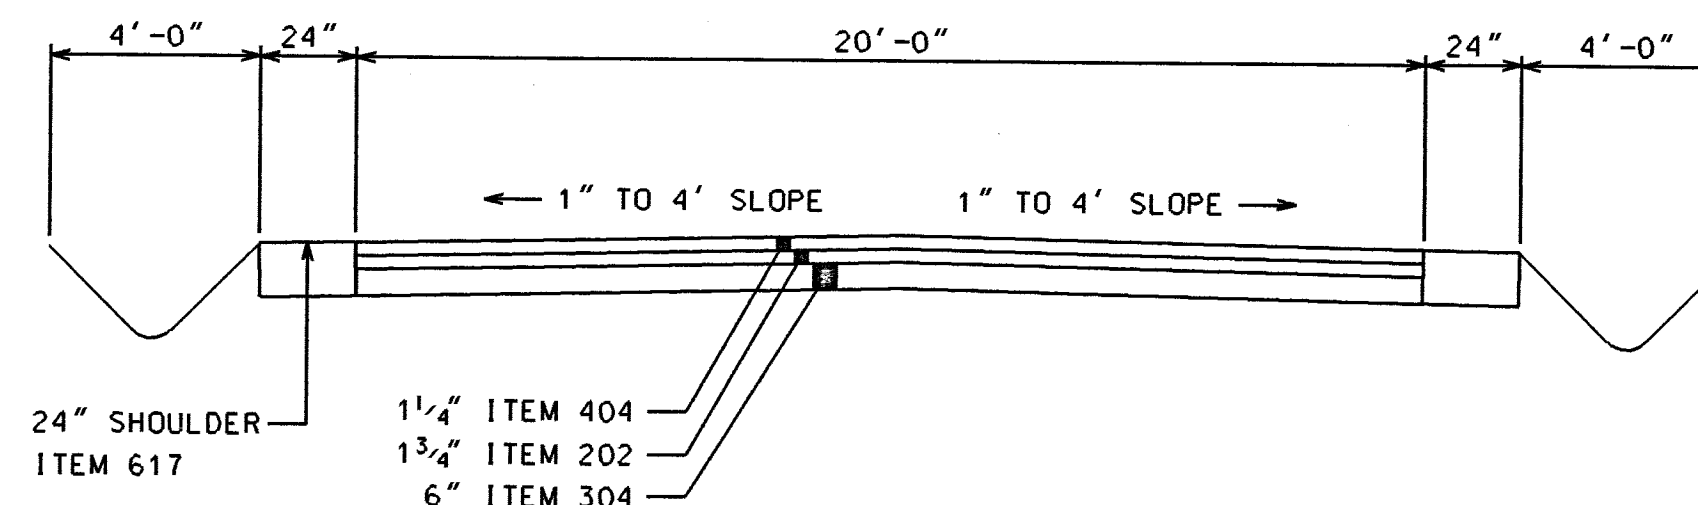

TYPICAL PAVEMENT SECTION
NOT TO SCALE

EARTHWORK QUANTITIES
TOTAL VOLUME CUT= 7167.78 C.Y.
TOTAL VOLUME FILL= 4788.29 C.Y.

REVISIONS

MUSKINGUM CO.
TECHNICAL SUPPORT

401 MAIN STREET
ZANESVILLE, OHIO 43701
(740) 588-4355

MILLERS LANE
TOPOGRAPHIC
SURVEY
MILLERS LANE
ZANESVILLE, OHIO
MUSKINGUM COUNTY

DATE 05/30/02

TITLE
GENERAL NOTES

SHEET

2