



Arch Hill Road CR #82 Emergency Culvert Replacement

Existing Plan View

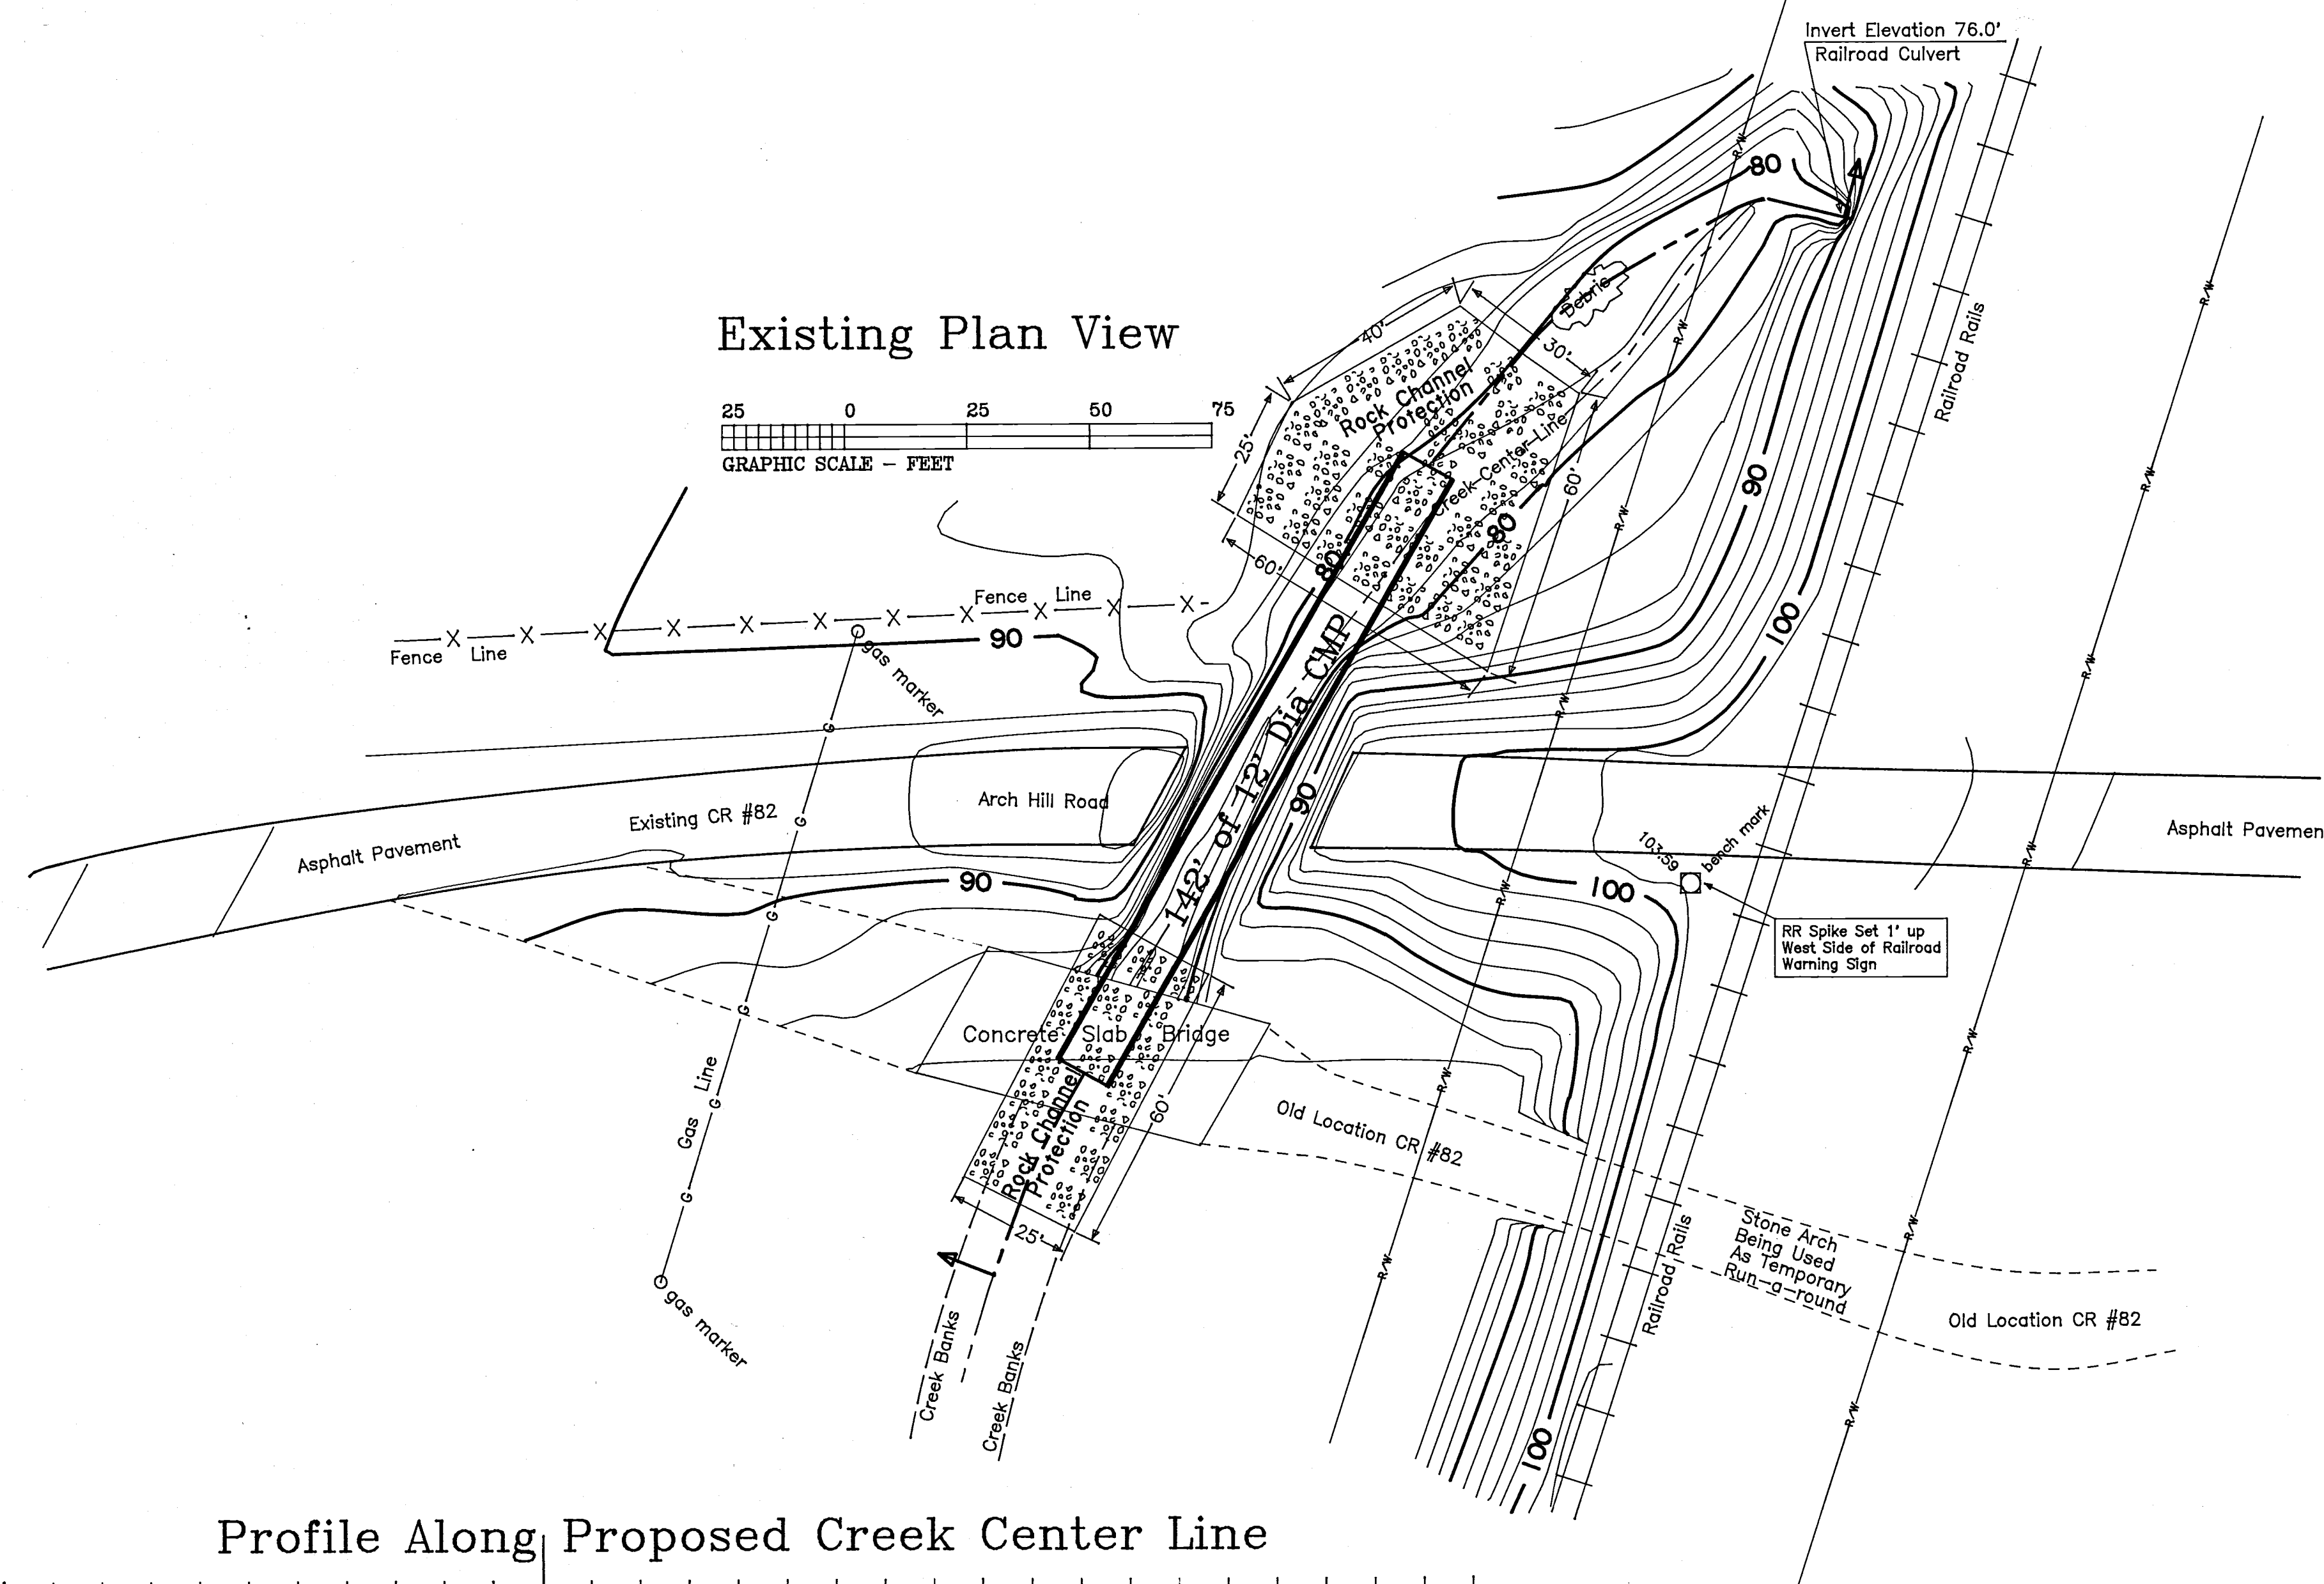


Profile Along Proposed Creek Center Line

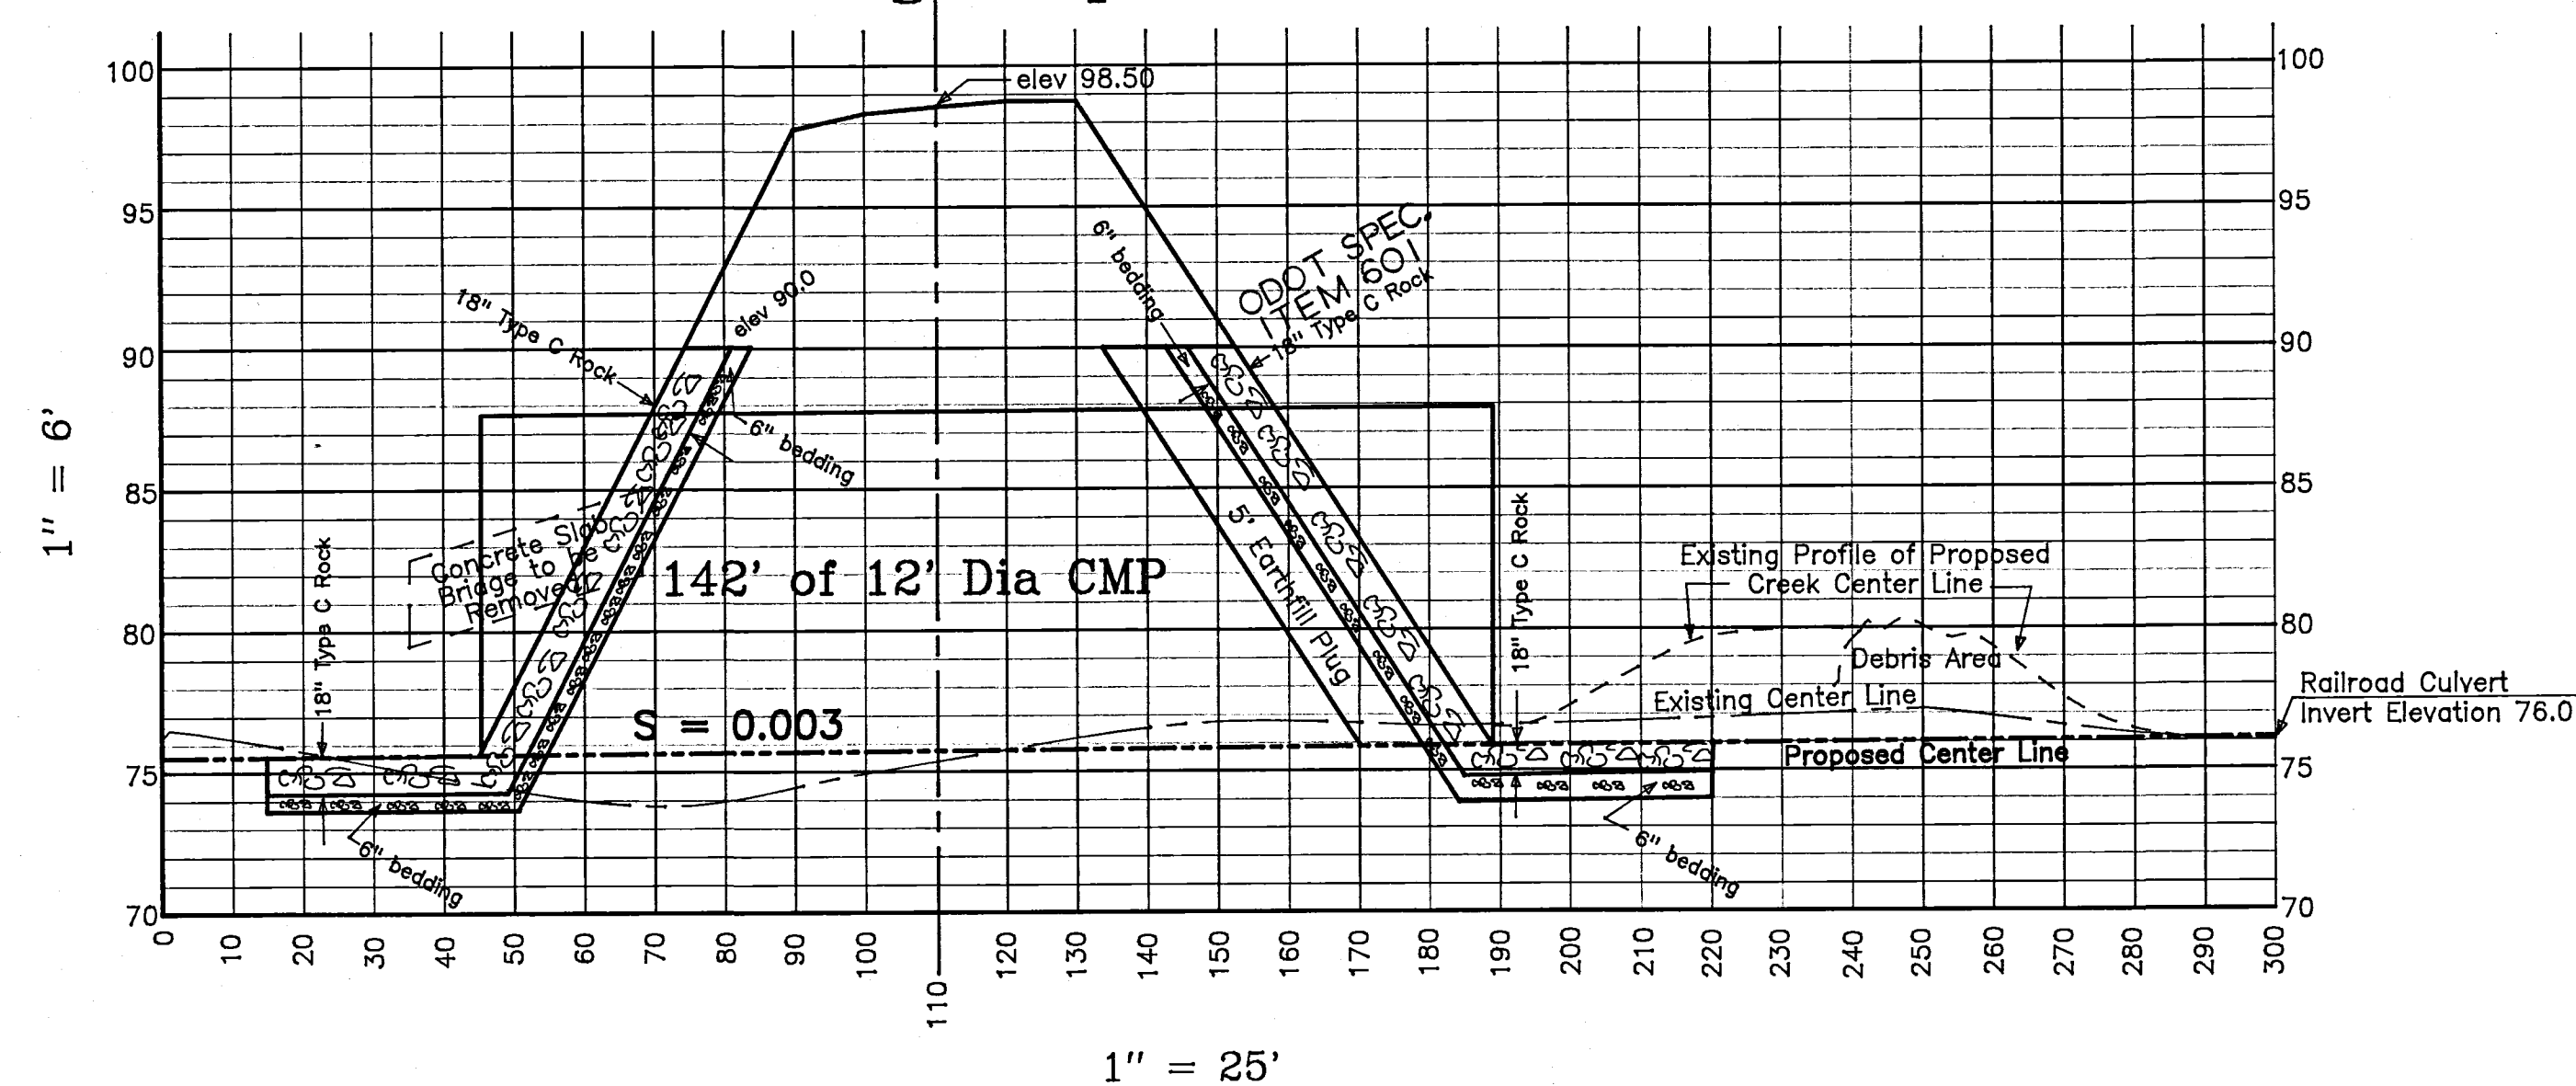


Roadway Typical

Not to Scale

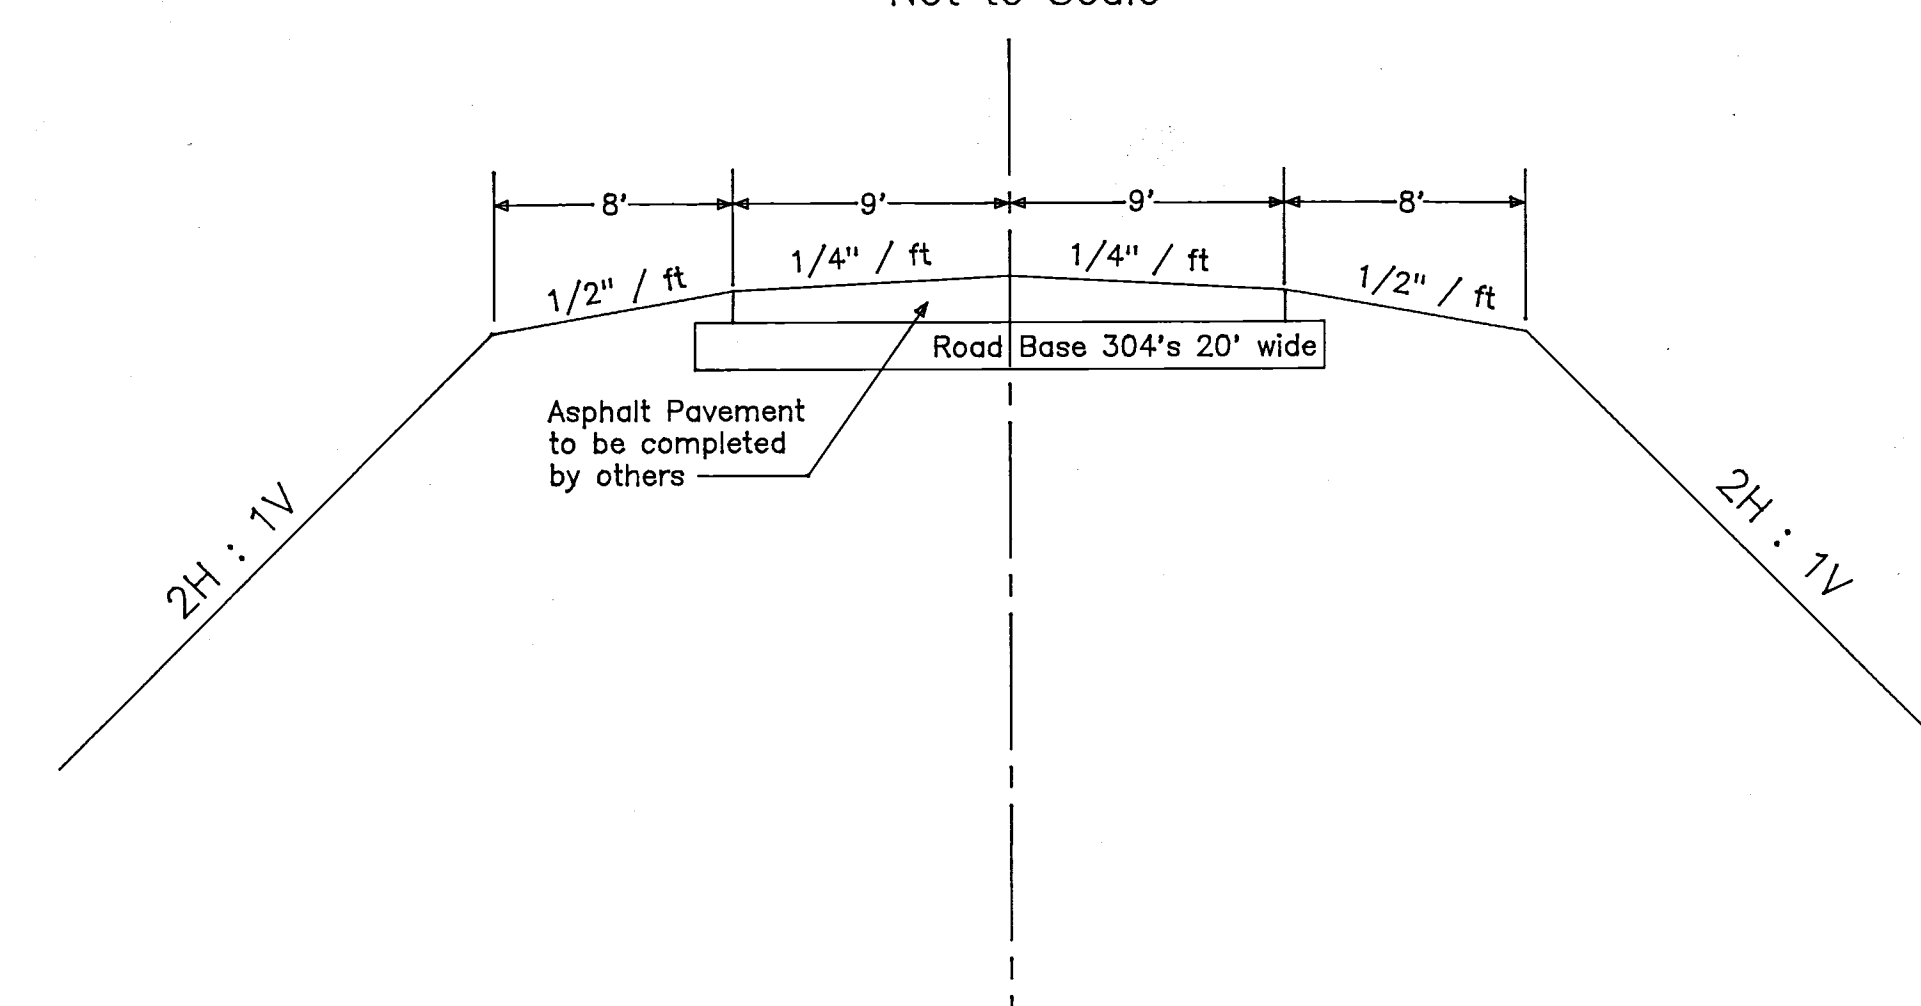

Culvert Typical

Not to Scale

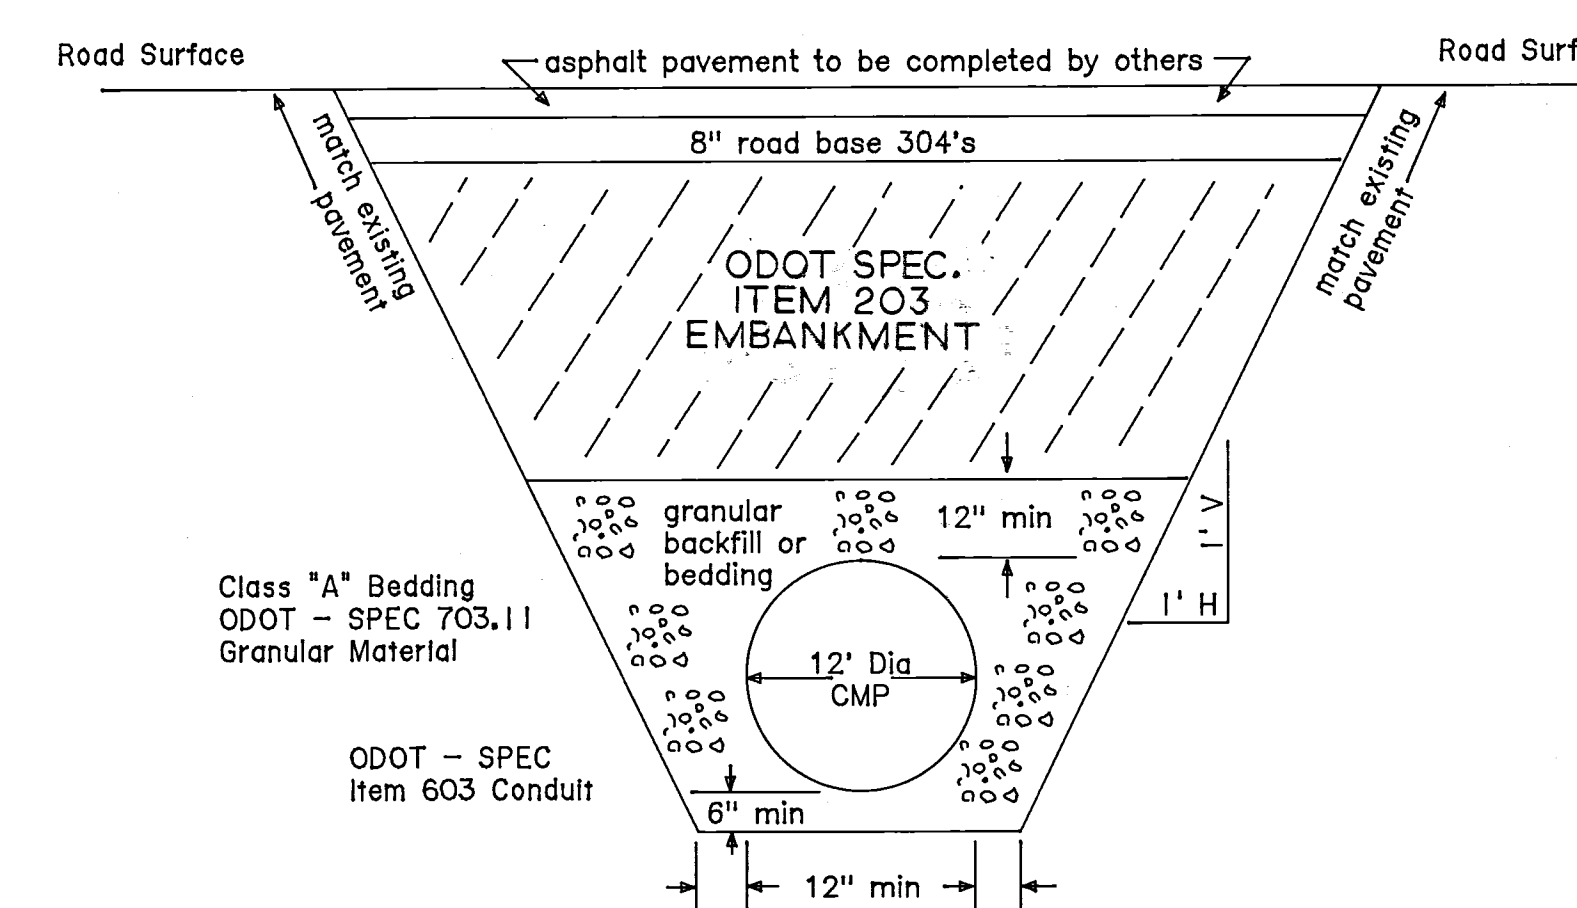

Arch Hill Road Co. Rd. #82 Emergency Culvert Replacement Project

SCALE: See Sections

DATE: 9/8/98

Muskingum County Engineer
Loren C. Camp
155 Rehl Rd, Zanesville, OH 43701

Phone
(740) 454-0155

DRAWN BY: CRH

CHECKED BY:

DRAWING NUMBER