
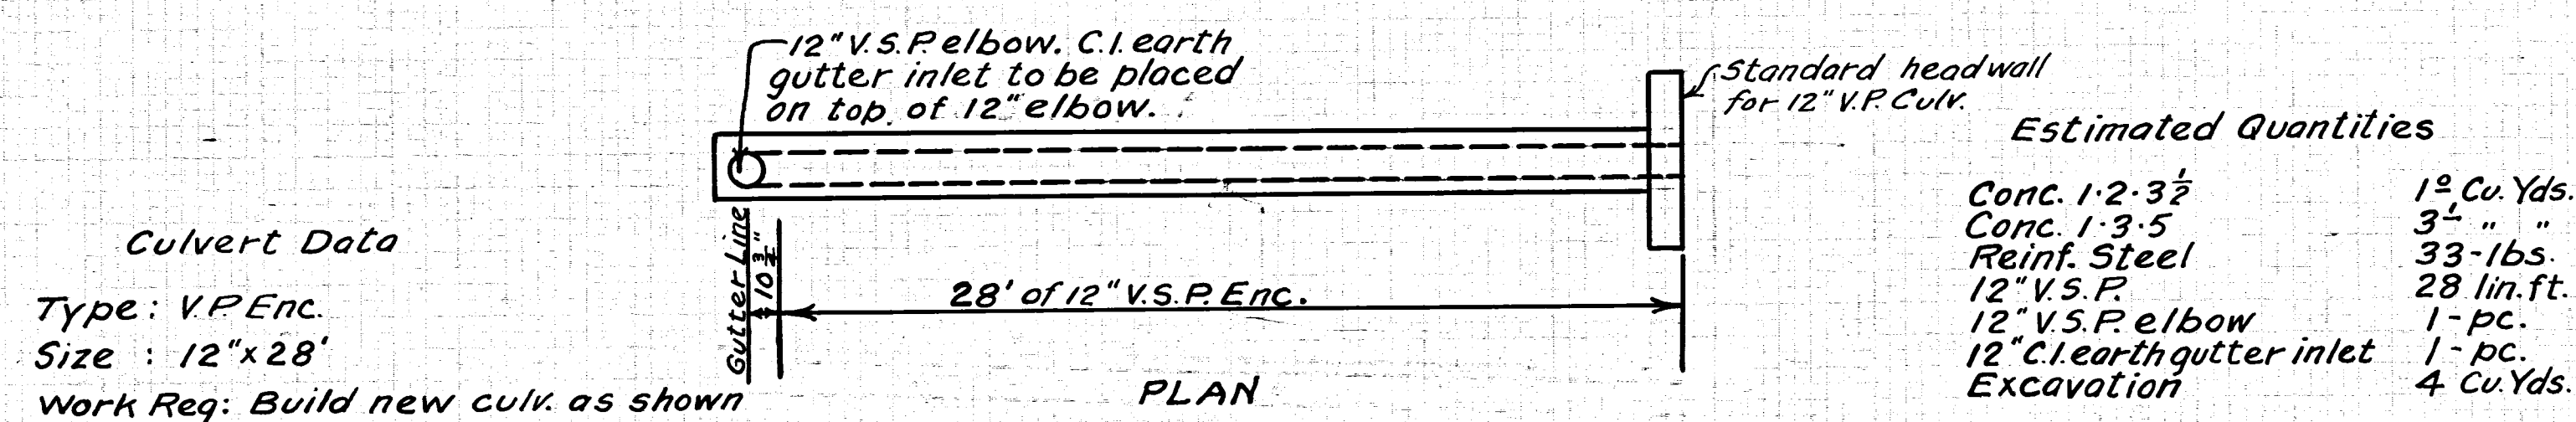


For Culverts See Construction Dr. #300

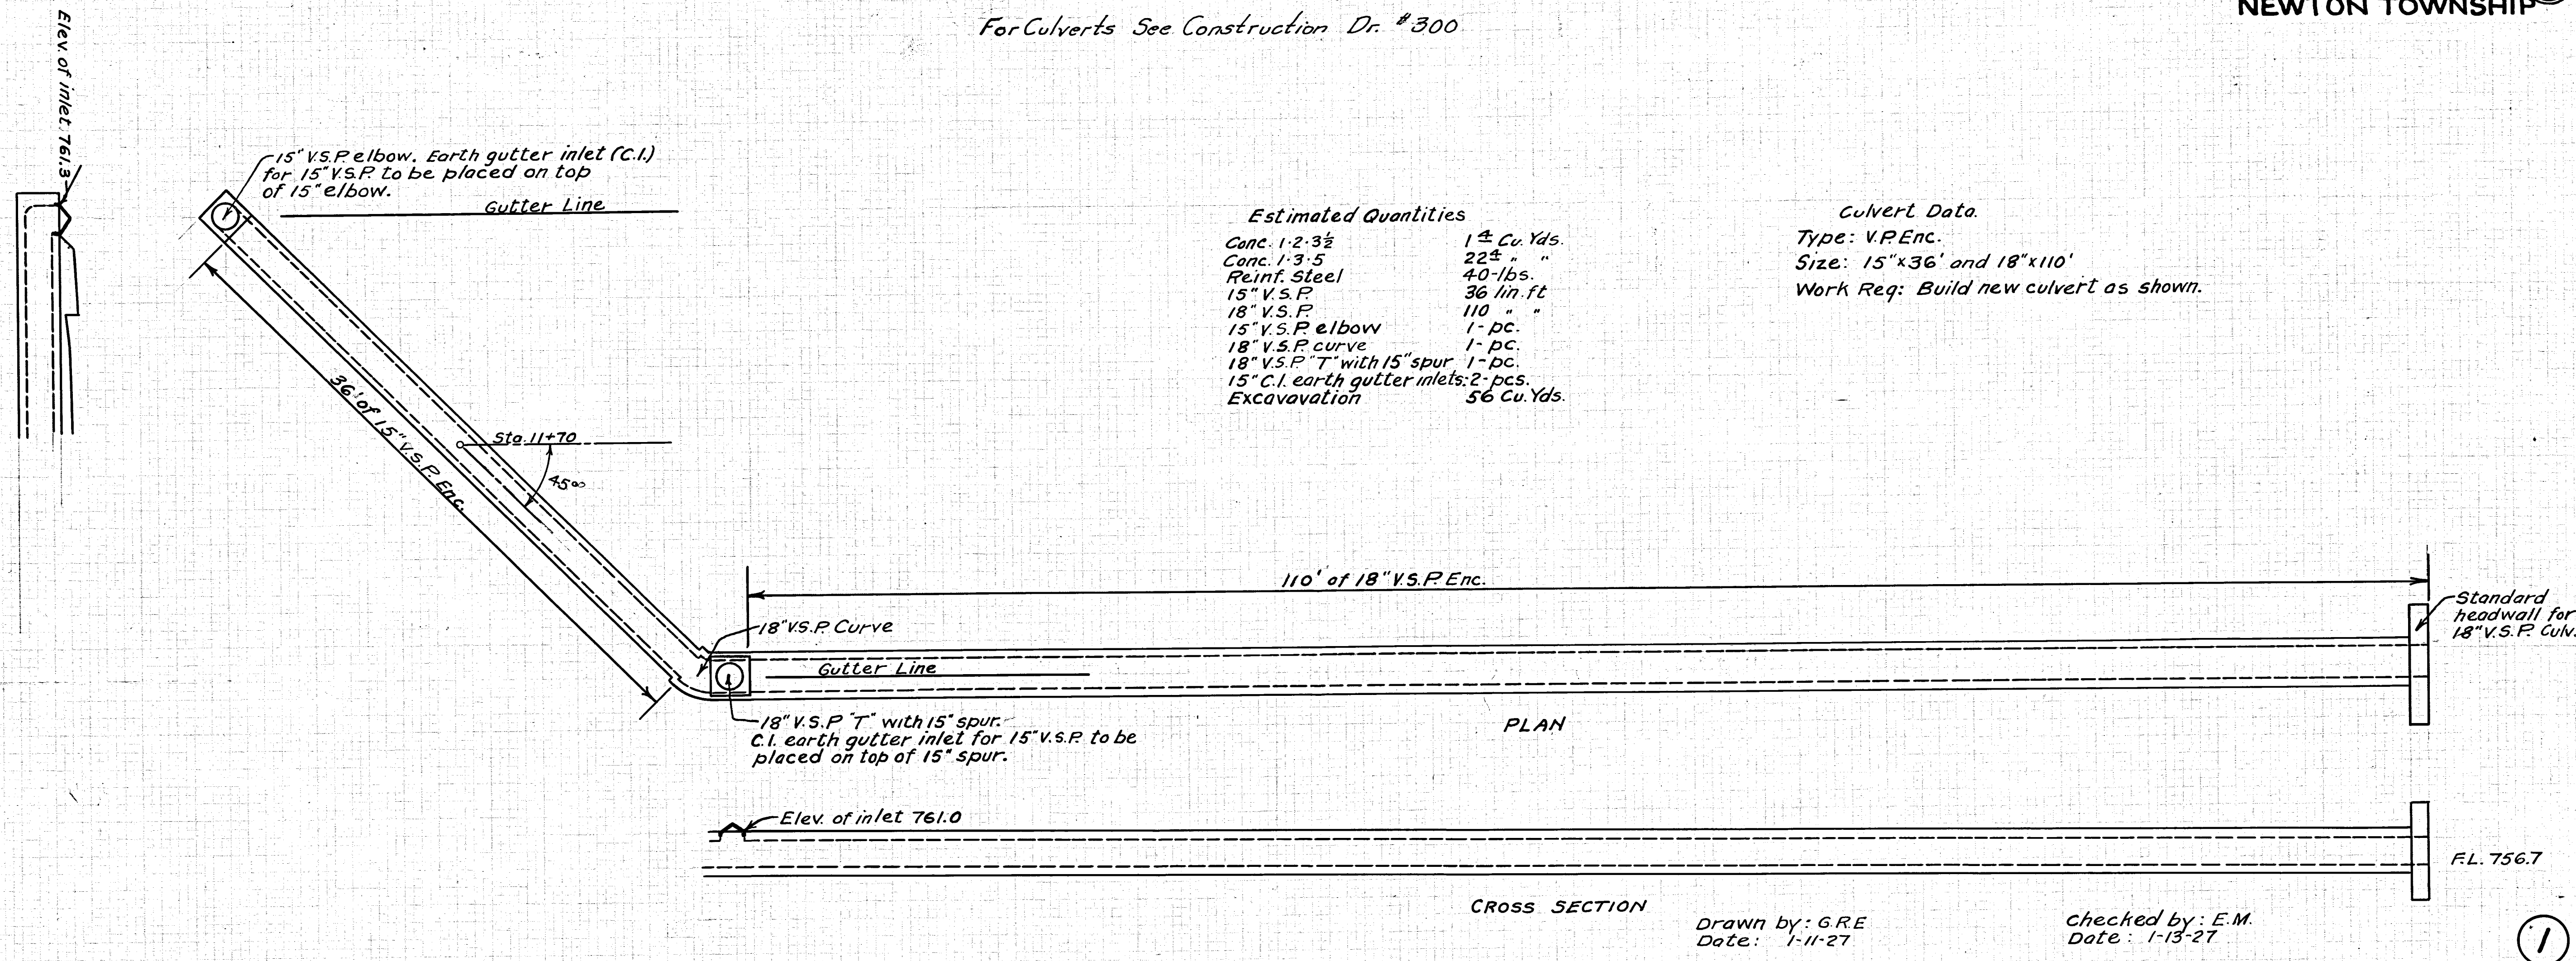


Drawn by: G.R.E.
Date: 1-11-27

Checked by: E.M.
Date: 1-13-27

Sta. 18+50
S.E. 756.0
G.E. 756.3

2

Culvert Data
Type: V.P. Enc.
Size: 12"x36'
Work Req: Build new
culvert as shown

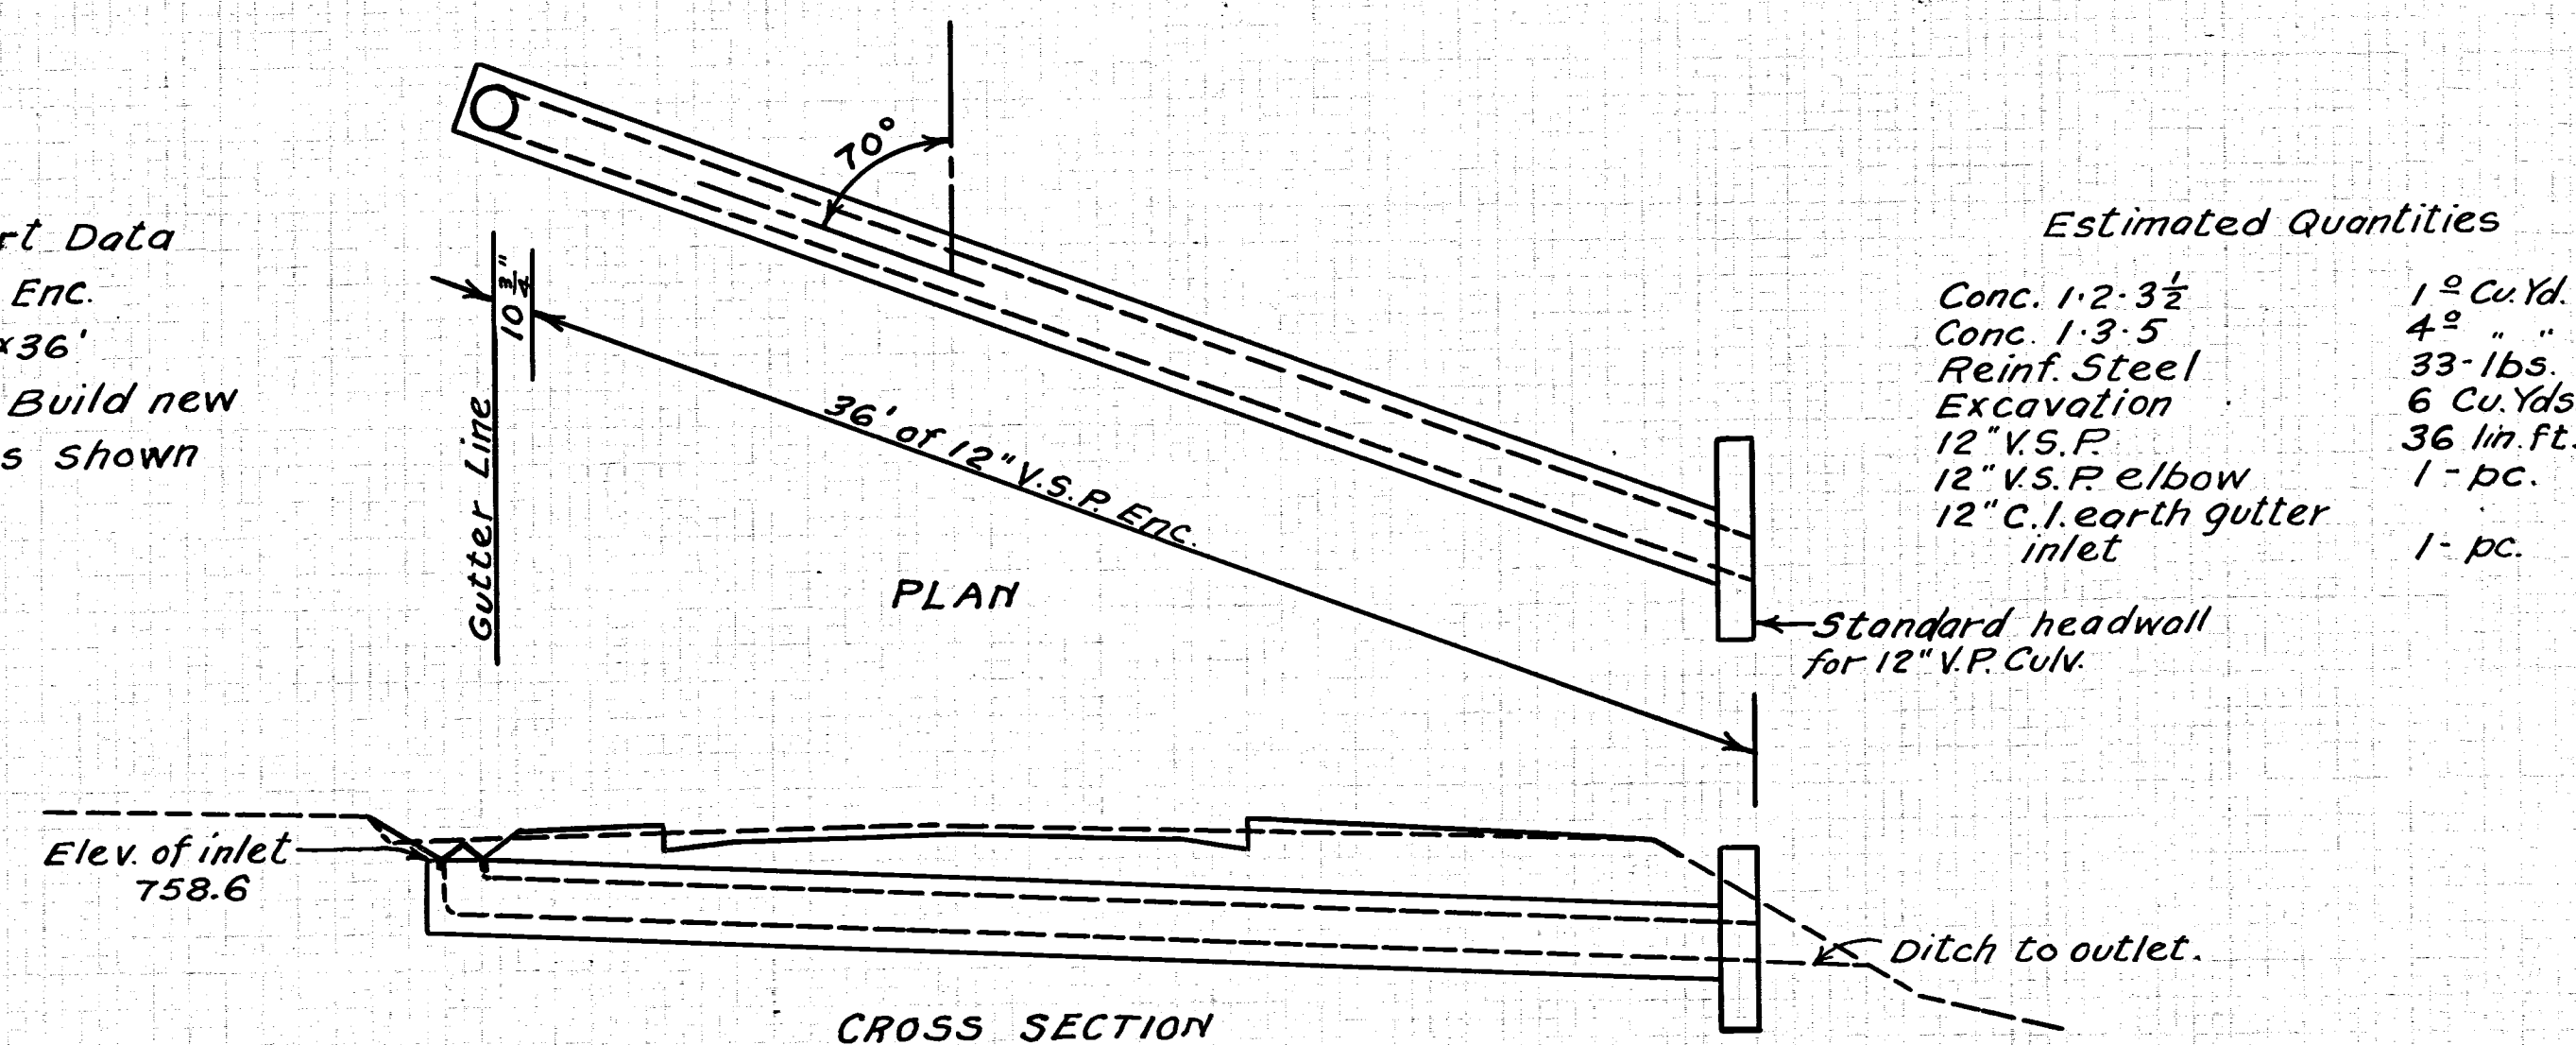

Drawn by: G.R.E.
Date: 1-11-27

Checked by: E.M.
Date: 1-13-27

Sta. 23+50
S.E. 759.65
G.E. 759.86

3