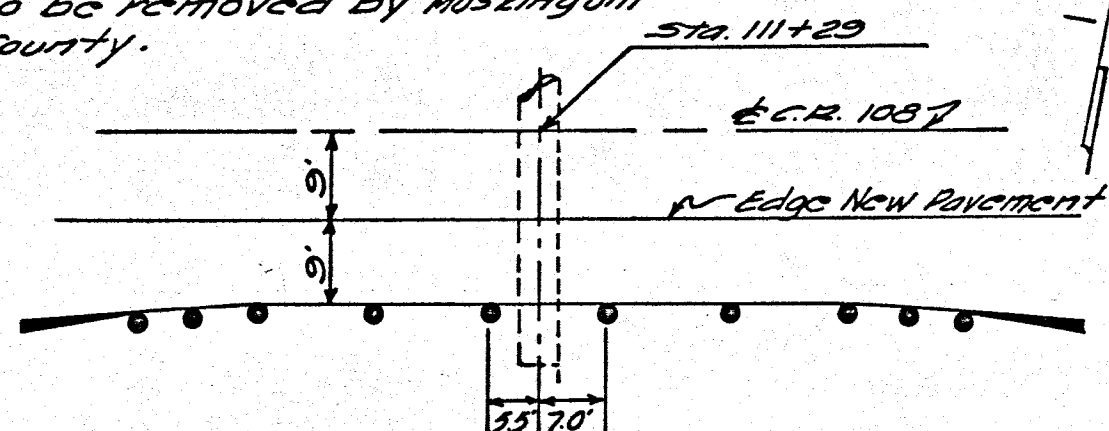


## GUARDRAIL DETAIL

NOTE:~

Existing Rail at this location  
to be removed by Muskingum  
County.

## QUANTITIES:~

Item 606, Guardrail, Type C 4 = 62.5 Lin. Ft.



Item 606, Anchor Assembly, Type A = 2 Each

NOTE: Quantities carried to General Summary

CALCULATED BY J. H. DATE 3-14-79

CHECKED BY T. H. DATE 4-12-79

MUS.- C. R. 108

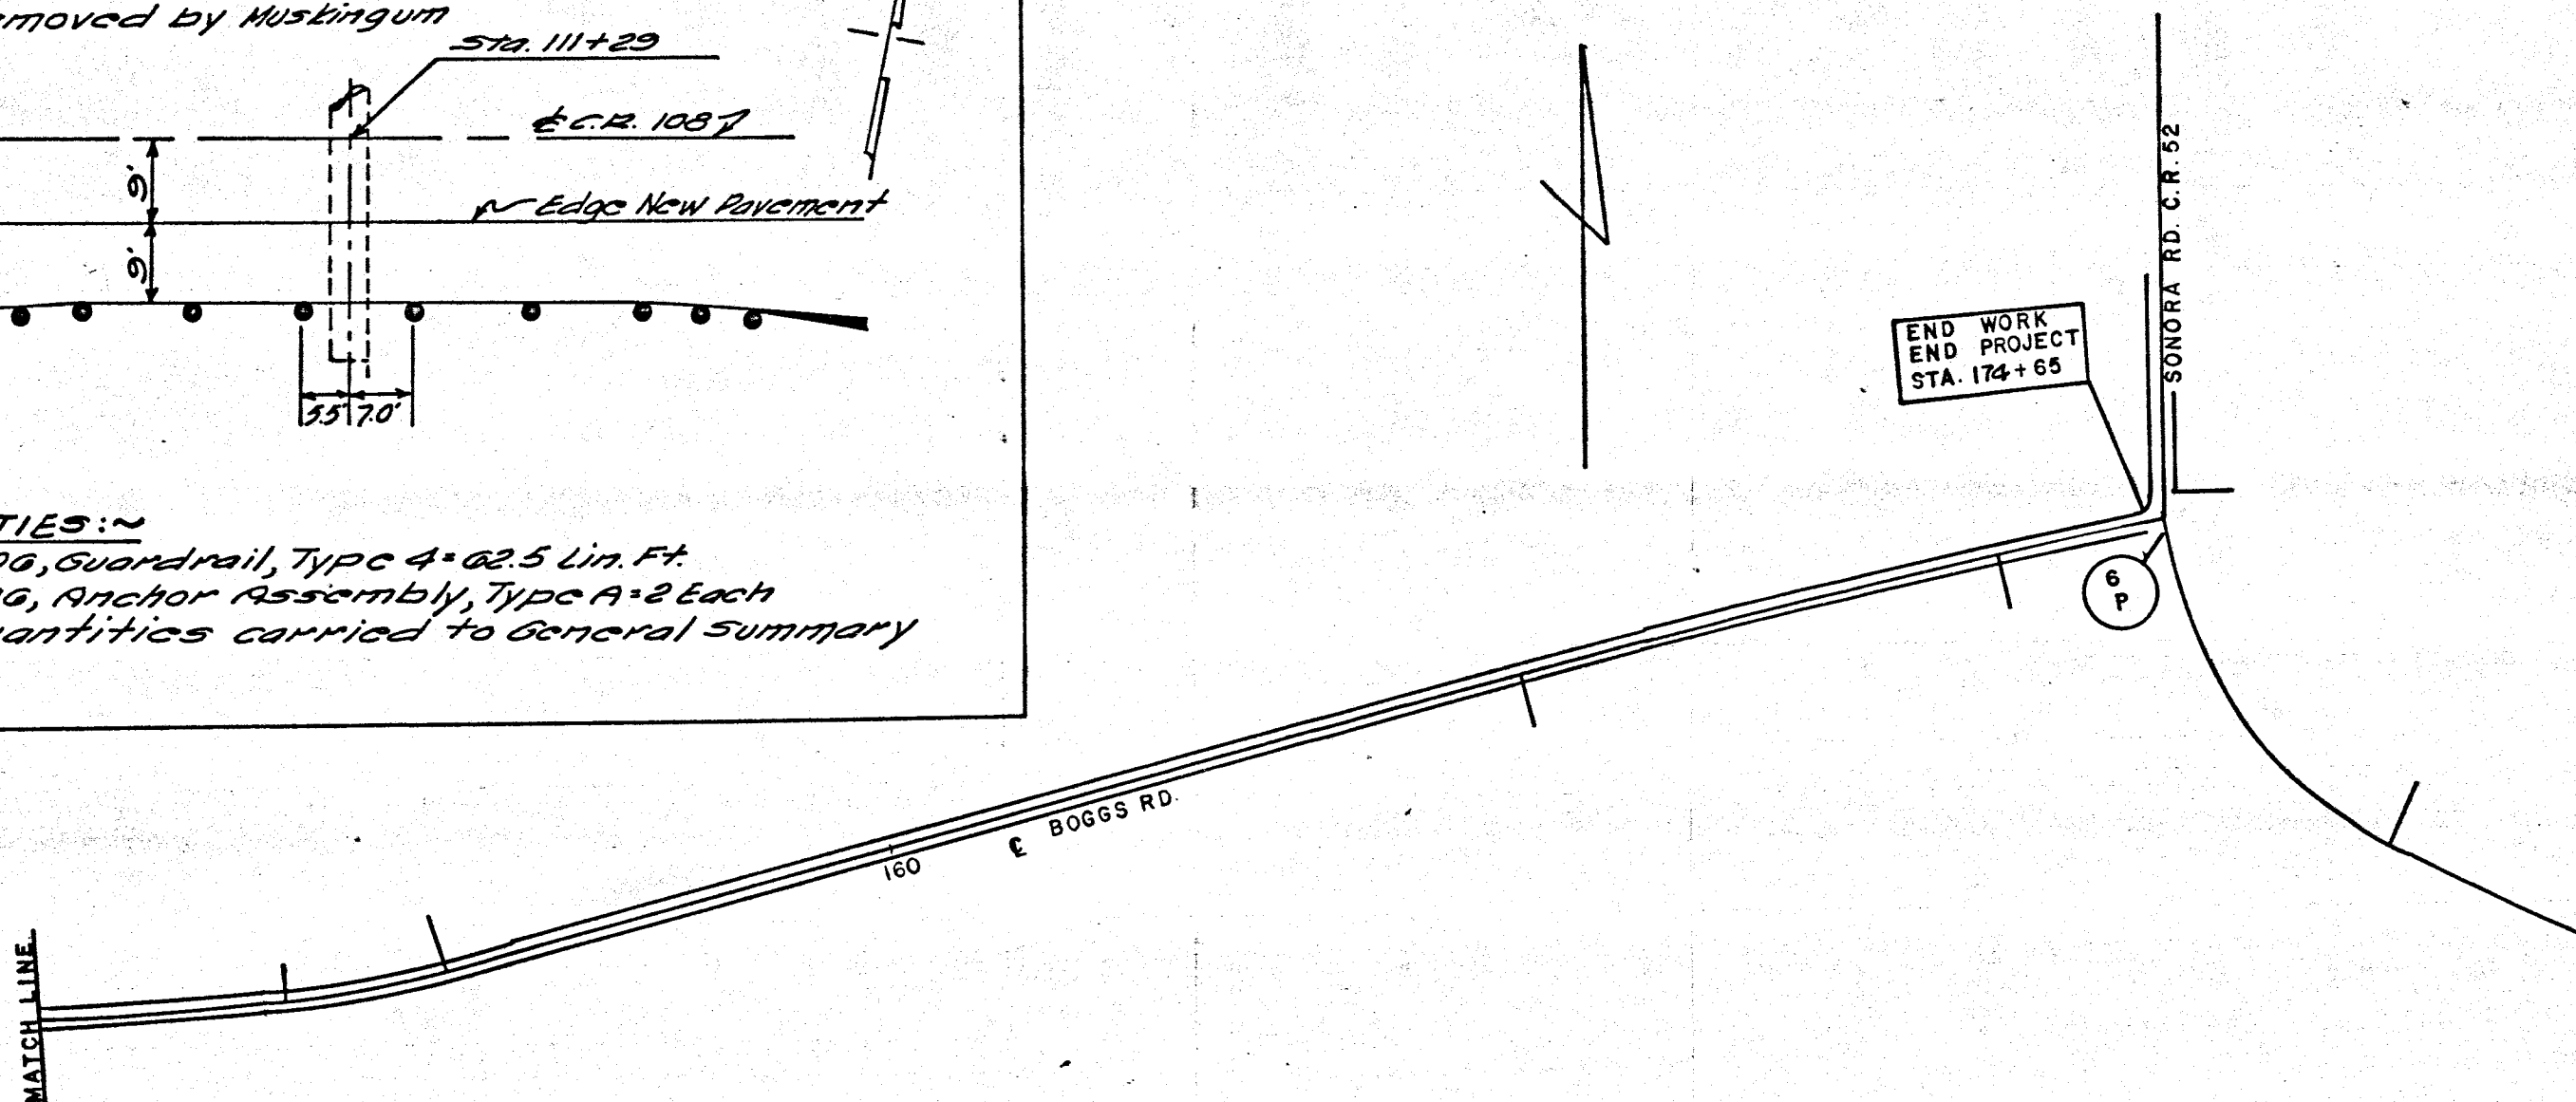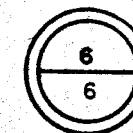

SCALE: 1" = 200'

STA. 150+00 TO 174+65