

BABBS ROAD APARTMENTS STORM SEWER IMPROVEMENTS

MUSKINGUM COUNTY, OHIO

JUNE 2006

INDEX OF SHEETS

TITLE SHEET	1
PLAN & DETAILS	2
STORM PROFILES	3



BENCHMARK

BM1.....EL. 100.09

BENCHMARK LOCATED AT SOUTHEAST
CORNER OF THE ELECTRICAL
TRANSFORMER LOCATED AT THE
SOUTH EAST CORNER OF THE EAST
MOST BUILDING.

SPECIFICATIONS

THE CURRENT REQUIREMENTS OF MUSKINGUM COUNTY, THE
CONSTRUCTION AND MATERIAL SPECIFICATIONS OF THE OHIO DEPARTMENT
OF TRANSPORTATION, INCLUDING ALL SUPPLEMENTS THERETO, AS WELL
AS THE MANUFACTURERS RECOMMENDATIONS FOR INSTALLATION, SHALL
GOVERN THE MATERIALS AND WORKMANSHIP TO COMPLETE THE IMPROVEMENT
SET FORTH IN THESE PLANS.

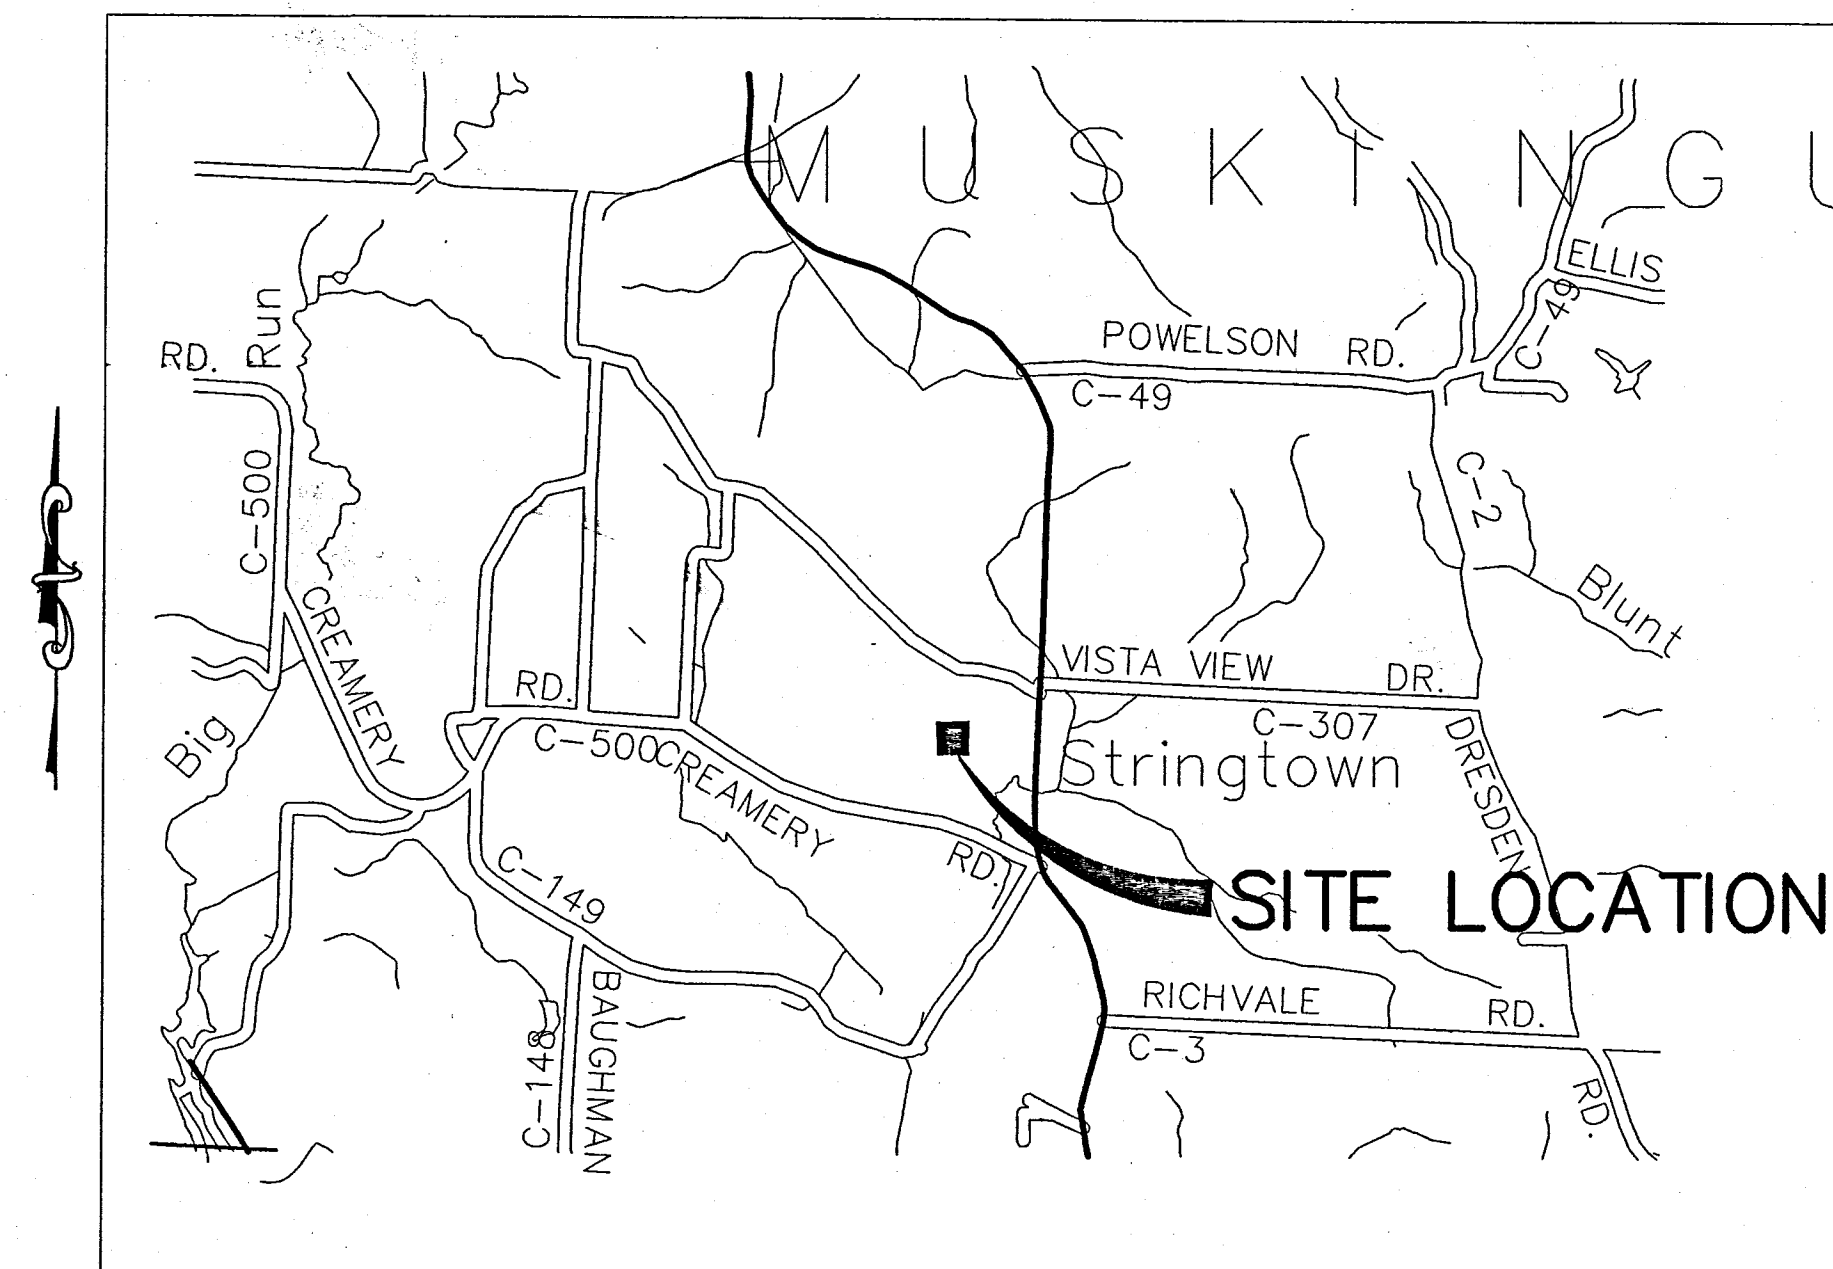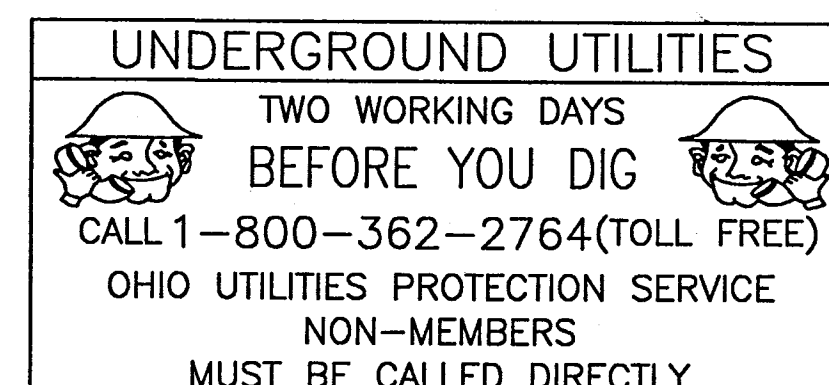

Vicinity Map

NOT TO SCALE

OWNER

Wes Morgan Construction
P.O. Box 4153
NEWARK, OHIO 43055
(740)-452-6833

APPROVALS

THE SIGNATURES BELOW SIGNIFY ONLY CONCURRENCE WITH THE GENERAL
PURPOSE AND GENERAL LOCATION OF THE PROJECT.
ALL TECHNICAL DETAILS REMAIN THE RESPONSIBILITY OF THE ENGINEER
PREPARING THESE DRAWINGS.

MUSKINGUM COUNTY HEALTH DEPARTMENT

DATE

WES MORGAN CONSTRUCTION

DATE

KENNETH B. STEWART, PE E-67698
VICE PRESIDENT, DIRECTOR OF LAND DEVELOPMENT

DATE



**JOBES
HENDERSON
ASSOCIATES INC.** www.jobeshenderson.com
CIVIL ENGINEERING & LAND SURVEYING SINCE 1965

59 GRANT STREET
NEWARK, OH 43055
TEL. (740)344-5451
FAX (740)344-5746

DATE		REVISION		NO.		DRAWN: KBS		CHECKED: KBS		REVIEWED: KBS		DATE: 6/2006	
						59 GRANT STREET NEWARK, OH 43055 TEL. (740)344-5451 FAX (740)344-5746							
JOBES HENDERSON ASSOCIATES INC. CIVIL ENGINEERING & LAND SURVEYING SINCE 1965													
BABBS ROTSAD APARTMENTS STORM SEWER IMPROVEMENTS												TITLE SHEET	
DRAWING NAME M1003-TS.DWG													
JOB NUMBER M10-03													
1 3													

OK to proceed Musk. Co. Eng. office 6-23-06
6/23/06