



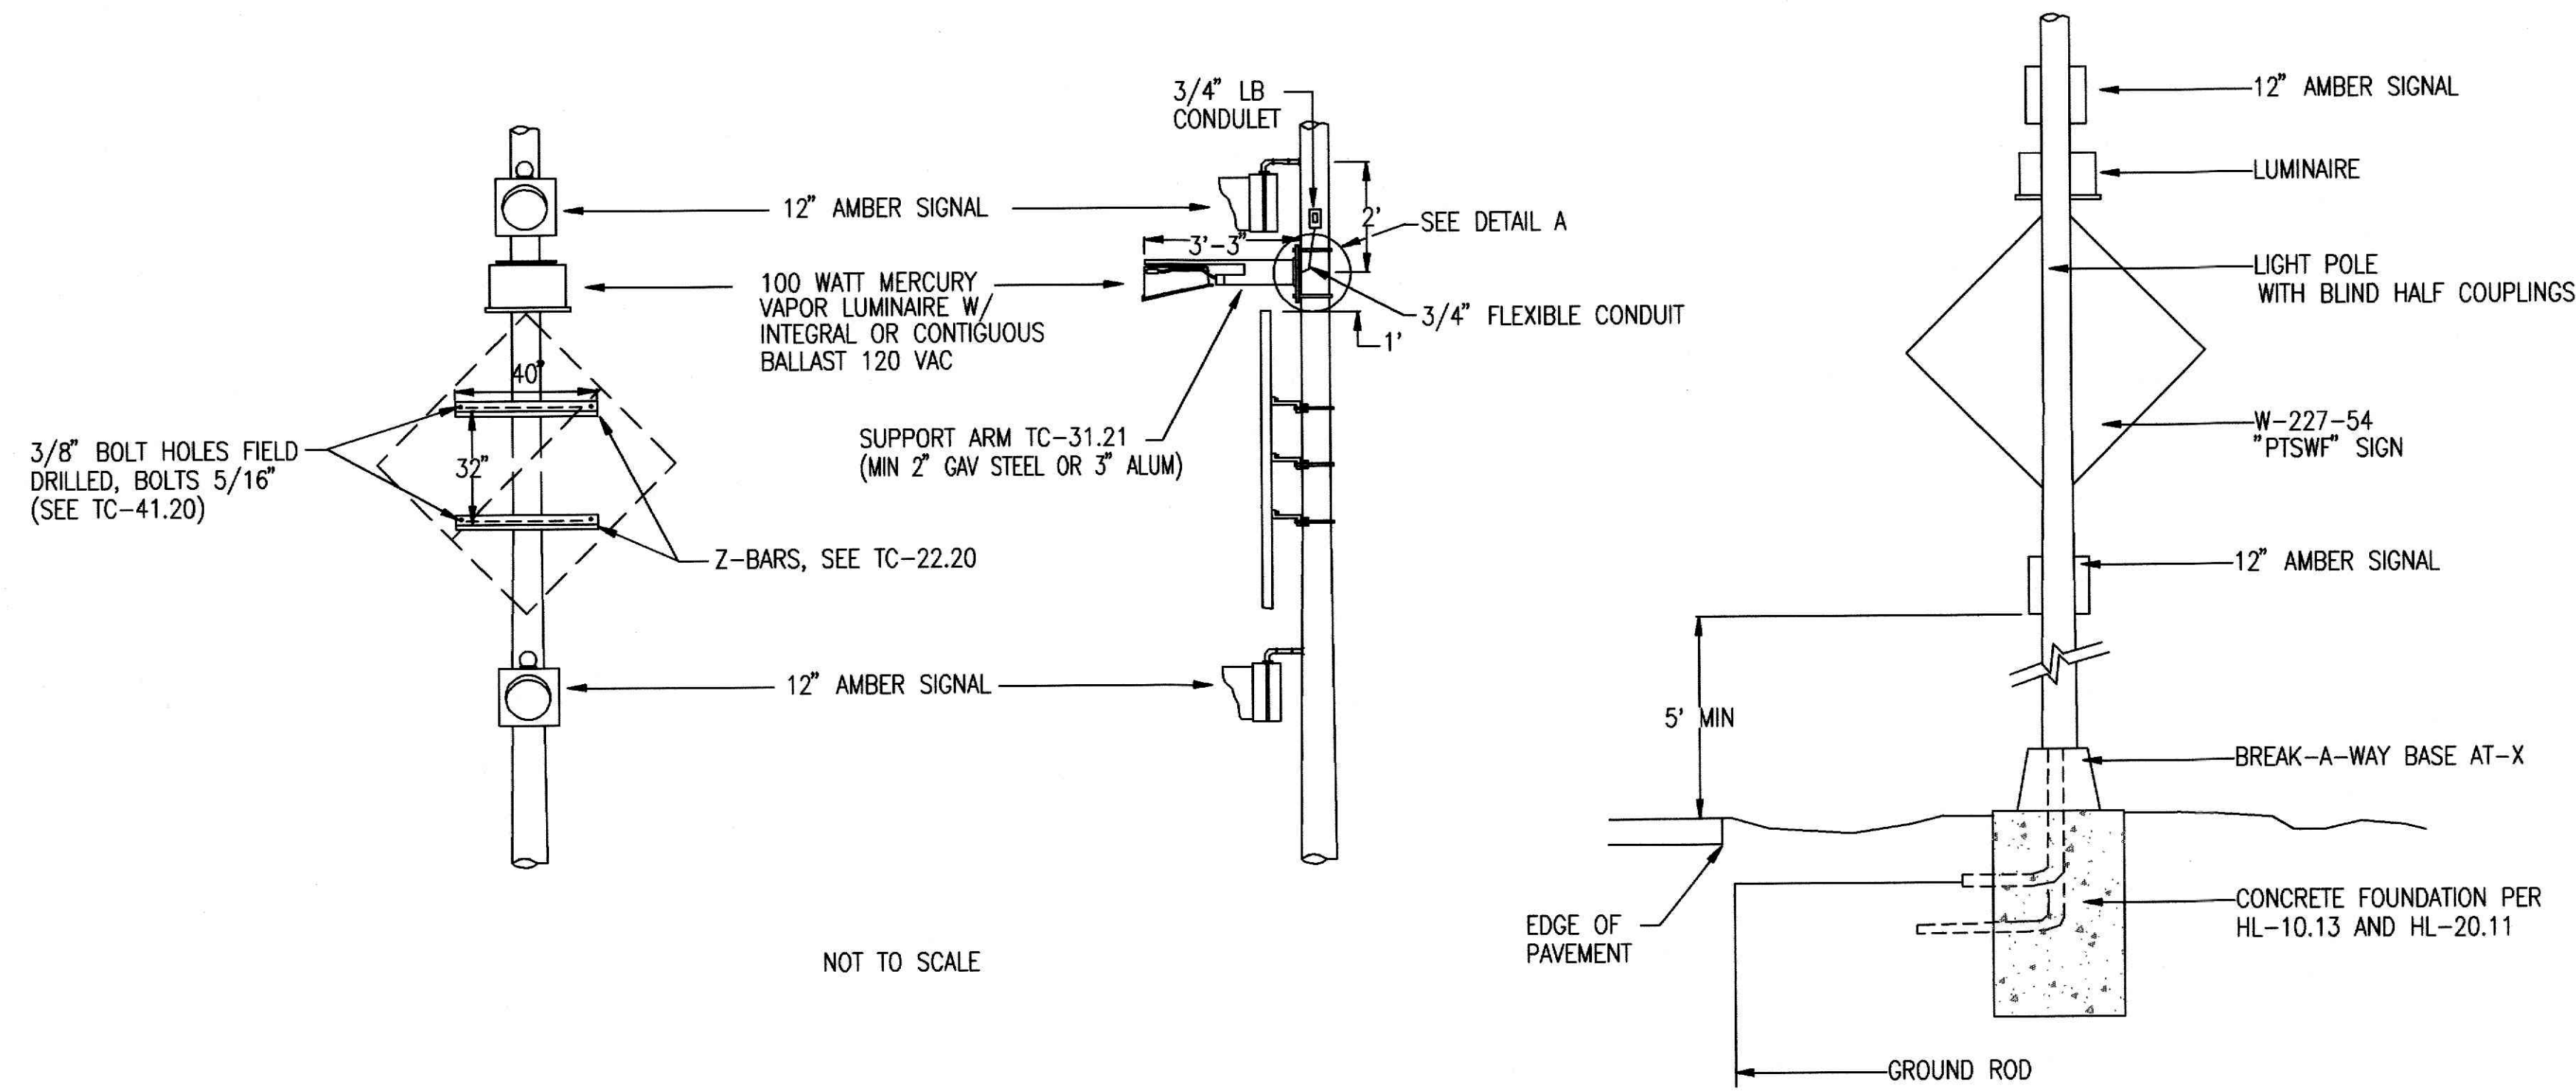

"PREPARE TO STOP WHEN FLASHING"
SIGN INSTALLATION DETAIL




TYPICAL

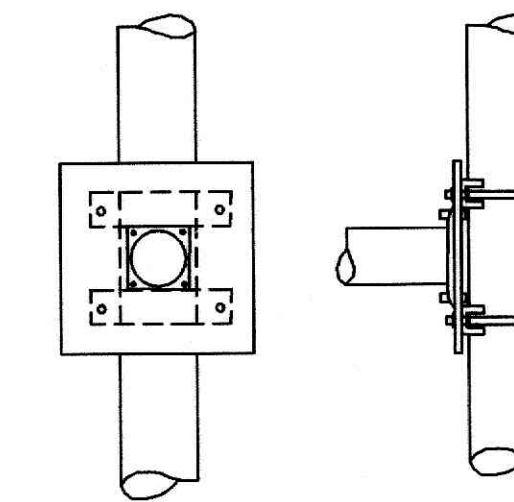

DETAIL A

- NOTES
1. MAKE ELECTRICAL CONNECTIONS INSIDE AT-X BASE WITH 15 AMP FUSED 713.15 TYPE VIII CONNECTOR KITS. (GROUND RETURN-UNFUSED)
 2. CONTACT BETWEEN ALLUMINUM AND GALVANIZED PARTS SHALL BE PREVENTED WITH A MINIMUM 1/16" THICK CHLOROPRENE GASKET OR APPORVED SUBSITUTE. GASKETS ARE NOT REQUIRED BETWEEN STAINLESS STEEL AND ALUMINUM.

SUPPORT ARM BRACKET AS PER PLAN "RIGID SIGNAL HEAD MOUNTING" MODIFIED TC-85.20

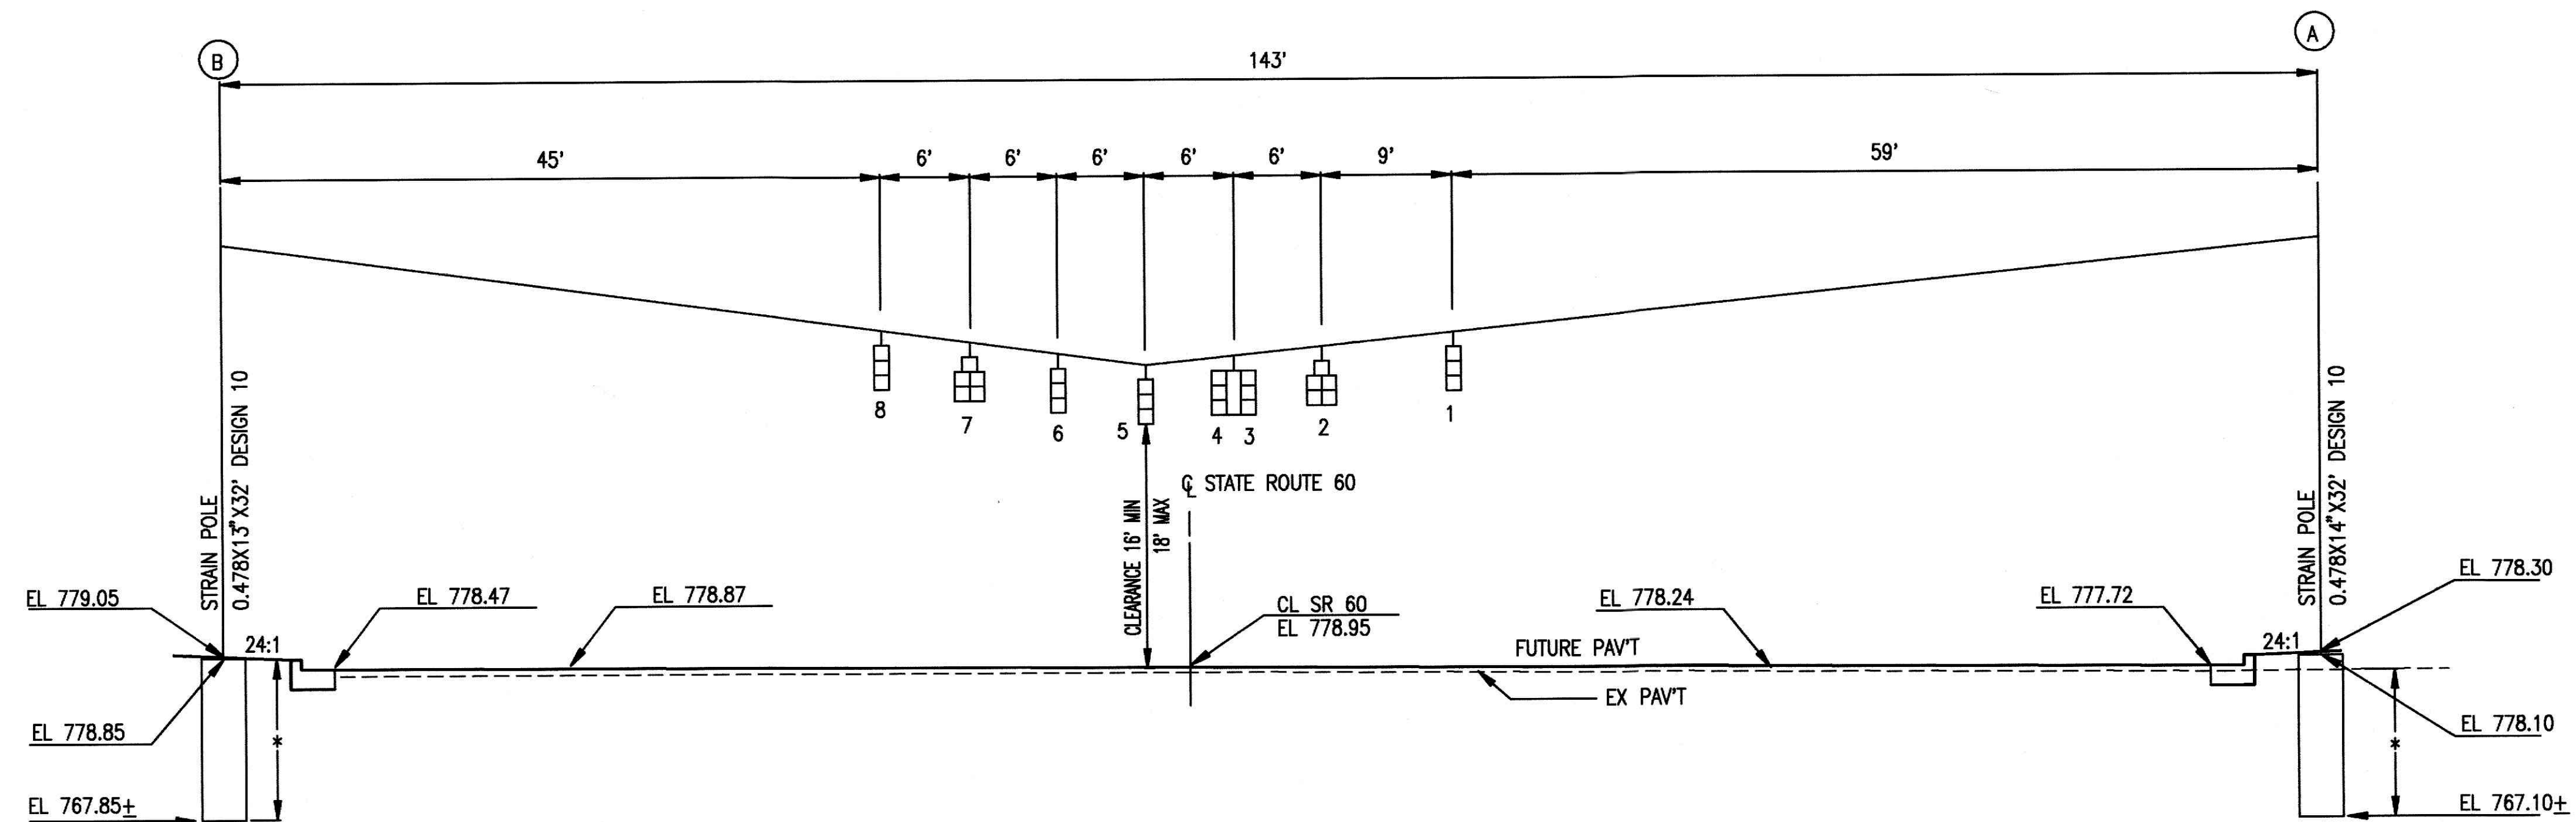

SPAN B-A
STATE ROUTE 60 @ RICHEY RD AND 146 CONNECTOR RD

* MINIMUM DEPTH BELOW EXISTING SURFACE IS 11.0'. ELEVATIONS SHOWN ARE FOR FUTURE WIDENING OF S.R. 60.