


CITY OF ZANESVILLE, OHIO

CENTRAL · LINDEN · TAYLOR 16" WATER MAIN

INDEX OF SHEETS

GENERAL NOTES AND ESTIMATED QUANTITIES	2
WATER MAIN DETAILS	3
PAVEMENT DETAILS	4
SHEET INDEX MAP	4A
W. MONROE / GARDEN STREETS	5
EDGE STREET	6
VAN HORN AVENUE	7
LINDEN AVENUE	8-10
TAYLOR STREET / LINDEN AVENUE	11
TAYLOR STREET / GENEVA DRIVE	12
GENEVA DRIVE	13
NEWMAN STREET	14
DRESDEN ROAD	15-17
MILITARY / DRESDEN ROADS	18
MILITARY ROAD	19-20
MILITARY ROAD / MAPLE AVENUE	21
PARK - RIVER CROSSING	22-25
TAYLOR / DRESDEN 12" CONNECTOR	26-28
NEWMAN STREET CAP LOCATIONS TO ABANDON EXISTING 8" WATER LINE	29
PARK ROADWAY CONSTRUCTION	30-31

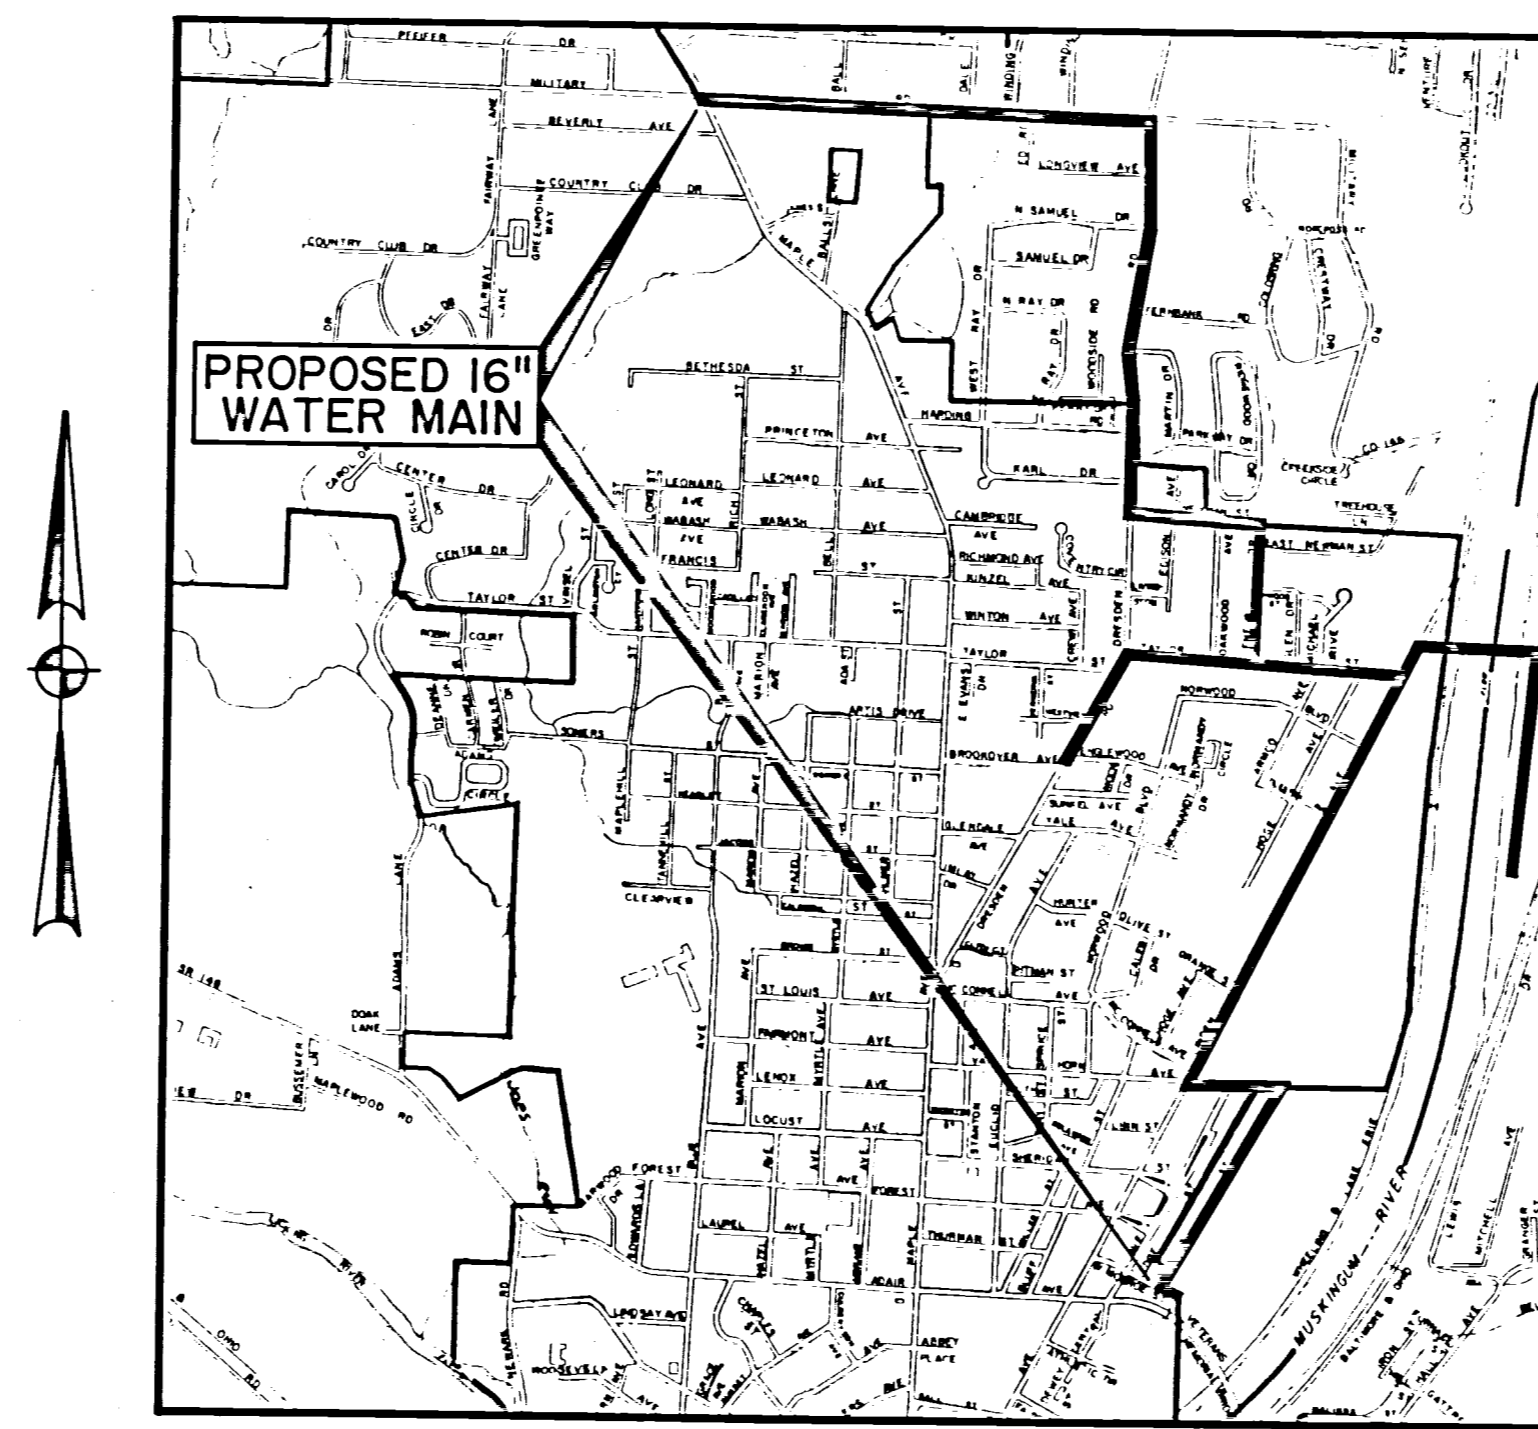

LOCATION MAP
SCALE
0 800' 1600' 3200' 4800'

CITY OFFICIALS

MAYOR
DONALD L. MASON

COUNCIL
TED ZAKANY, PRESIDENT
WALTER BEEBE
RICHARD GILBERT
DARRELL LEAR
WAYNE KING
RICK LOTHES
MARSHA MALONE
MARK STUBBINS
MARY REAVLEY
SAM W. MITCHELL, SR.

PREPARED BY
JOHN E. FOSTER AND ASSOCIATES, INC.
555 BUTTLES AVE.
COLUMBUS, OHIO 43215

1988

JOHN E. FOSTER AND ASSOCIATES, INC.
BY John E. Foster REGISTERED ENGINEER NO. 29454 DATE 6-10-88



16" Water Line

NOT FOR CONSTRUCTION

DEPARTMENT OF PUBLIC SERVICE
BY F. J. GRANT III, P. E., DIRECTOR DATE _____