

GEORGIA PINES ESTATES

NEWTON TOWNSHIP

MUSKINGUM COUNTY, OHIO APRIL 2002

UTILITIES

GAS : NATIONAL GAS
1500 GRANVILLE ROAD
P.O. BOX 4970
NEWARK, OHIO 43058-4970
(740) 344-2102


ELECTRIC : AMERICAN ELECTRIC POWER
1900 LICKING ROAD
ZANESVILLE, OHIO 43701
1(800) 672-5012

TELEPHONE : AMERITECH
150 EAST GAY STREET
ROOM 11
COLUMBUS, OHIO 43215
1(800) 362-2764

WATER : MAYSVILLE REGIONAL WATER DISTRICT
6255 MAYSVILLE PIKE
ZANESVILLE, OHIO 43701
(740) 849-2428

INDEX OF SHEETS:

TITLE SHEET.....C-1
GENERAL NOTES.....C-2
SITE/UTILITY PLAN.....C-3
PLAN VIEW SHERMAN DRIVE.....C-4
PLAN VIEW FRED A LANE.....C-5, C-6
PROFILE SHERMAN DRIVE.....C-7, C-8
PROFILE OF FRED A LANE.....C-9, C-10
WATERLINE DETAILS.....C-11
PROFILE STORM SEWER.....C-12
EROSION CONTROL PLAN.....C-13
EROSION CONTROL NOTES.....C-14
BOOSTER STATION PLOT PLAN.....T-1
BOOSTER STATION SPECIFICATIONS.....S-1
BOOSTER STATION FLOOR PLAN.....S-2
BOOSTER STATION ELEVATIONS.....S-3
BOOSTER STATION FOUNDATION PLAN.....F-1
BOOSTER STATION ELECTRICAL PLAN.....E-1
BOOSTER STATION FASTENING SCHEDULE.....A-1

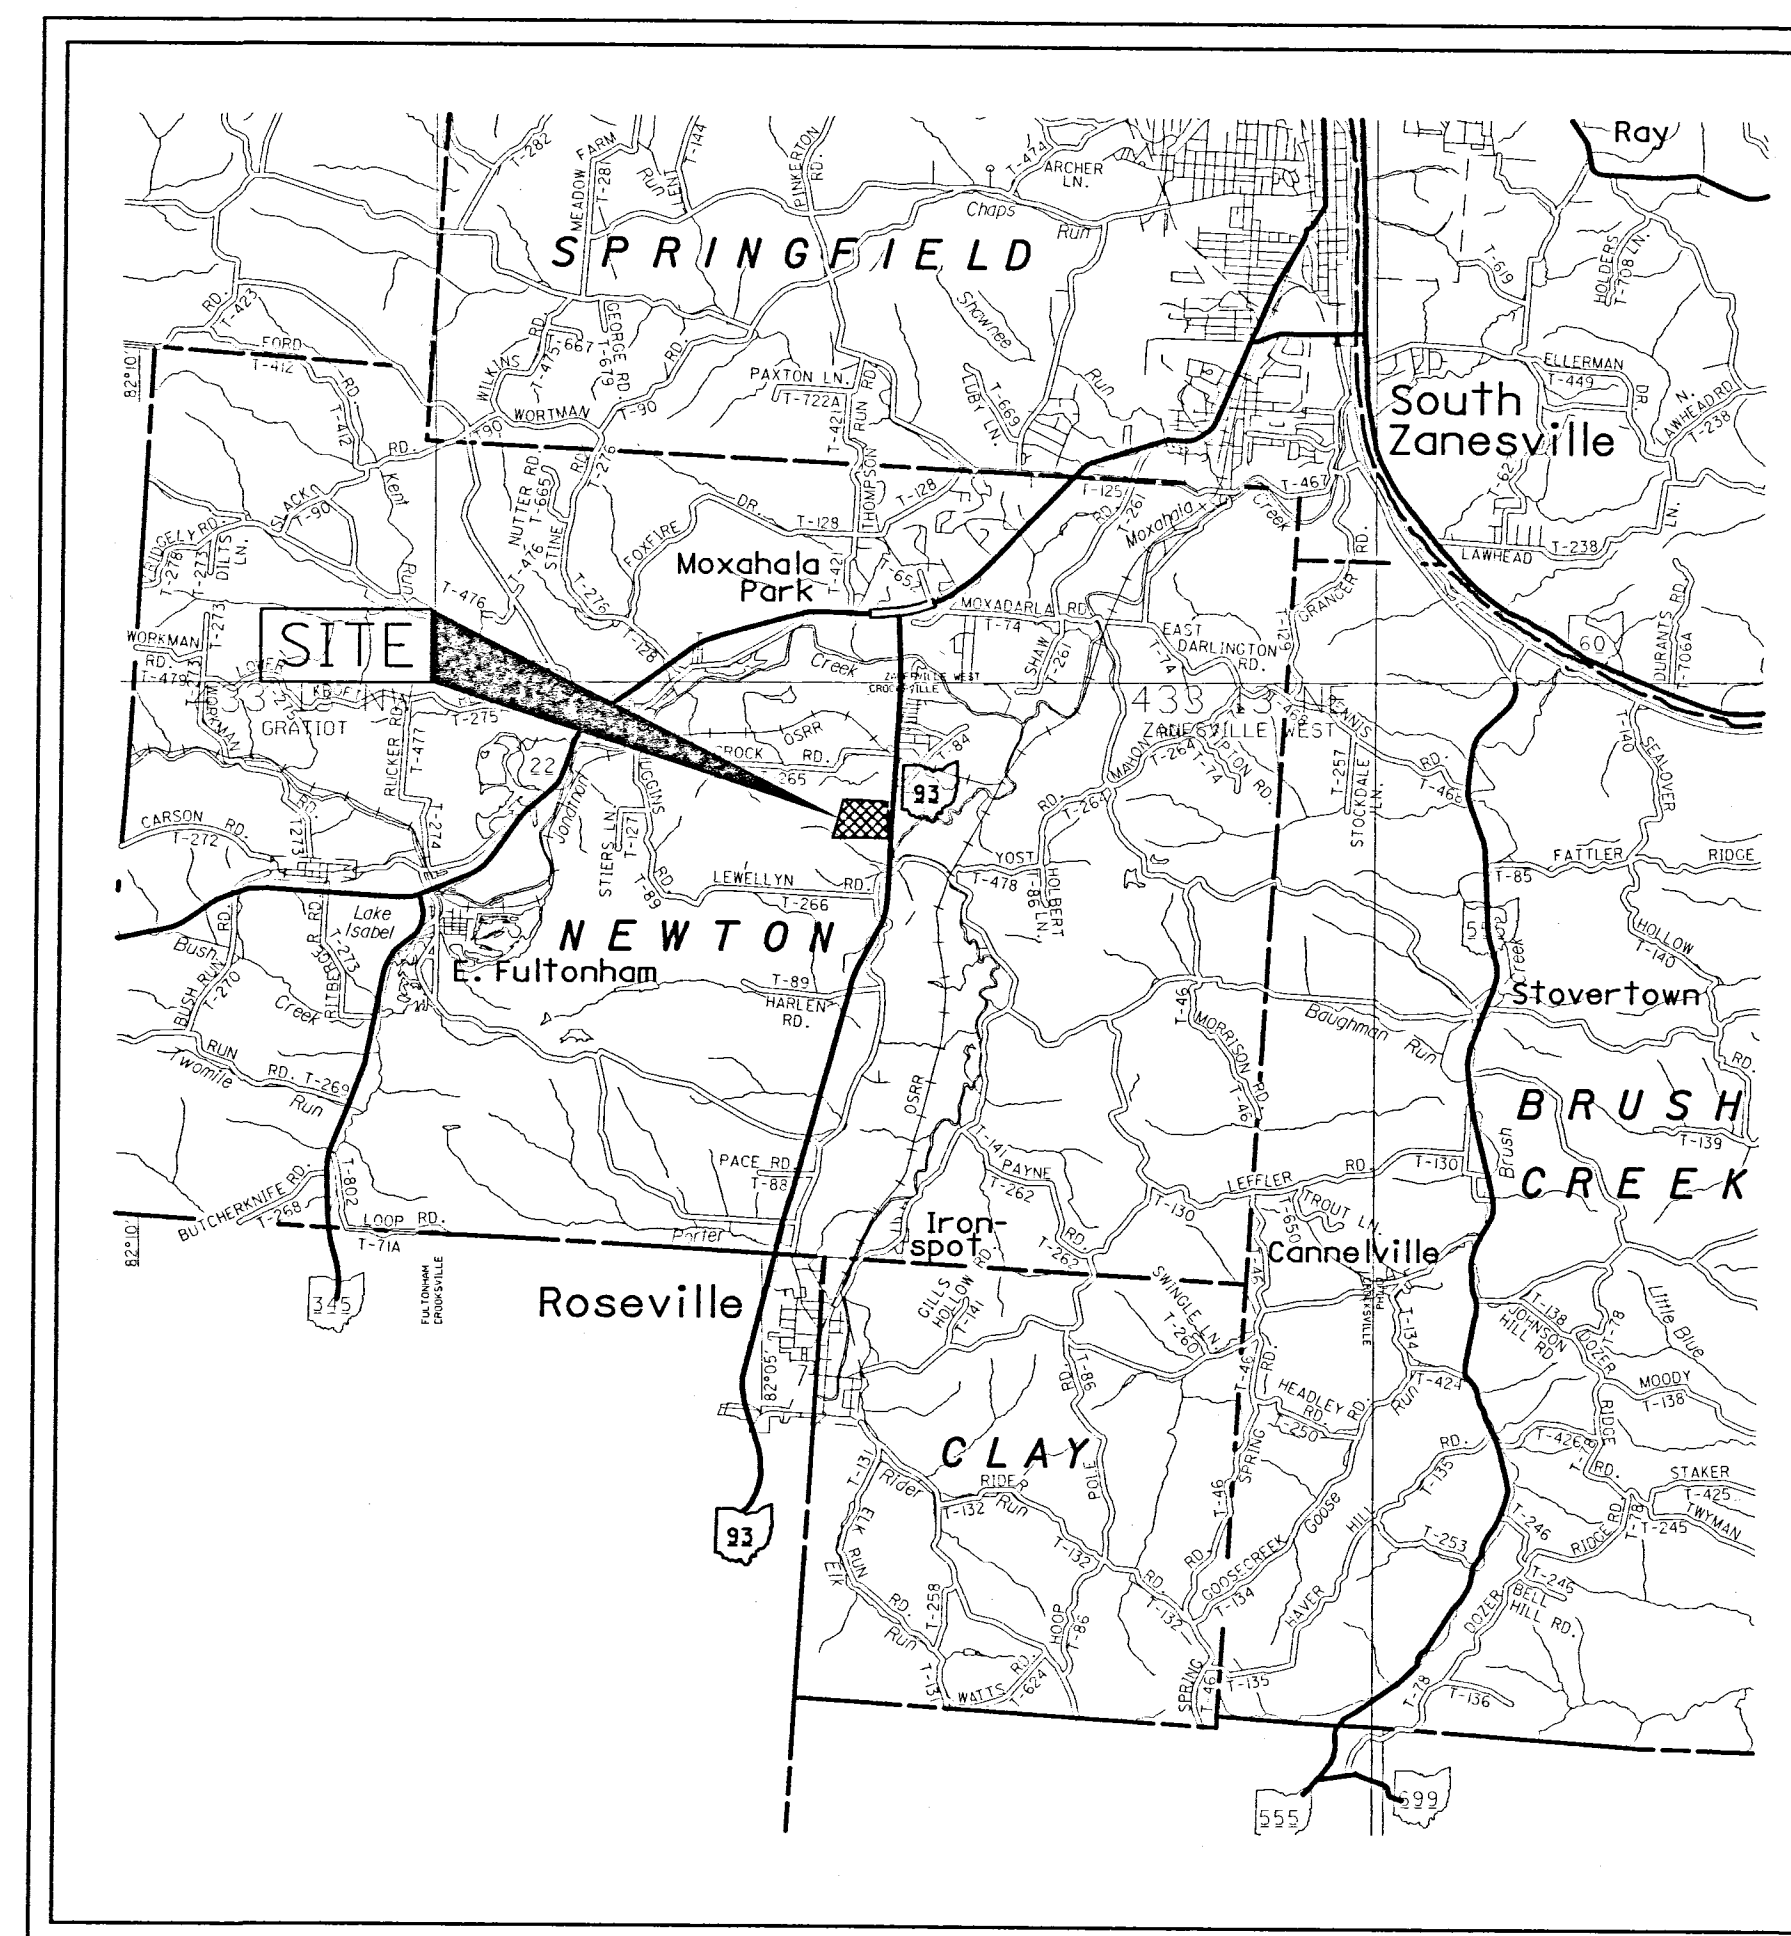

PROJECT DESCRIPTION
NEW CONSTRUCTION OF AN 18
LOT SUBDIVISION INCLUDING
ROADWAY, WATER BOOSTER
STATION, WATER LINE AND
APPURTENANCES.

LOREN CAMP _____
MUSKINGUM COUNTY ENGINEER
DATE _____

DOUGLAS R. DAVIS _____
MUSKINGUM COUNTY SANITARY ENGINEER
DATE _____

TODD THOMPSON _____
MAYSVILLE REGIONAL WATER DISTRICT
DATE _____


MUSKINGUM CO. COMMISSIONERS' APPROVAL
DOROTHY M. MONTGOMERY _____
DATE _____

DON MADDEN _____
DATE _____

R. EDWARD KENILY _____
DATE _____

ALL SITE IMPROVEMENTS ARE SUBJECT TO APPROVAL BY THE
PROJECT ENGINEER. THIS POLICY SHALL BE ADHERED TO
THROUGHOUT THE LIFE OF THIS SITE IMPROVEMENT PROJECT.
ANY AND ALL IMPROVEMENTS THAT ARE NOT APPROVED BY THE
PROJECT ENGINEER SHALL BE REMOVED AND REPLACED AT THE
DISCRETION OF THE PROJECT ENGINEER, AT NO FURTHER COST
TO EITHER THE OWNERS OR THE PROJECT ENGINEER, BY THE
CONTRACTOR PERFORMING SAID WORK.


EPA APPROVAL DATE _____
BID DATE _____
ISSUE FOR CONSTRUCTION _____

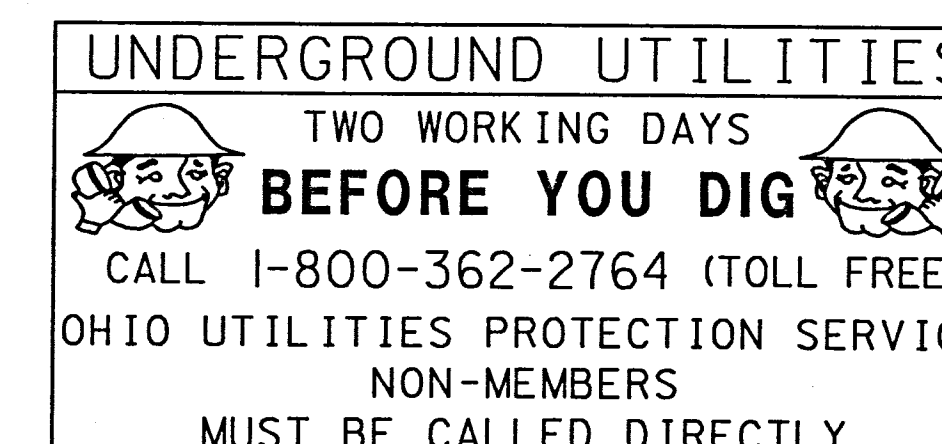

REVISIONS



Mark J. Eicher

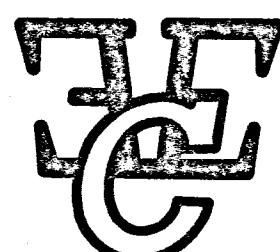

EICHER ENGINEERING
AND CONSULTING

MARK J. EICHER, P.E.
38 N. 4TH ST., SUITE 305
ZANESVILLE, OHIO 43701
(740) 450-9309

GEORGIA PINES ESTATES
NEWTON TOWNSHIP
MUSKINGUM COUNTY, OH

DATE
4/17/02

TITLE
TITLE SHEET

SHEET
C-1