
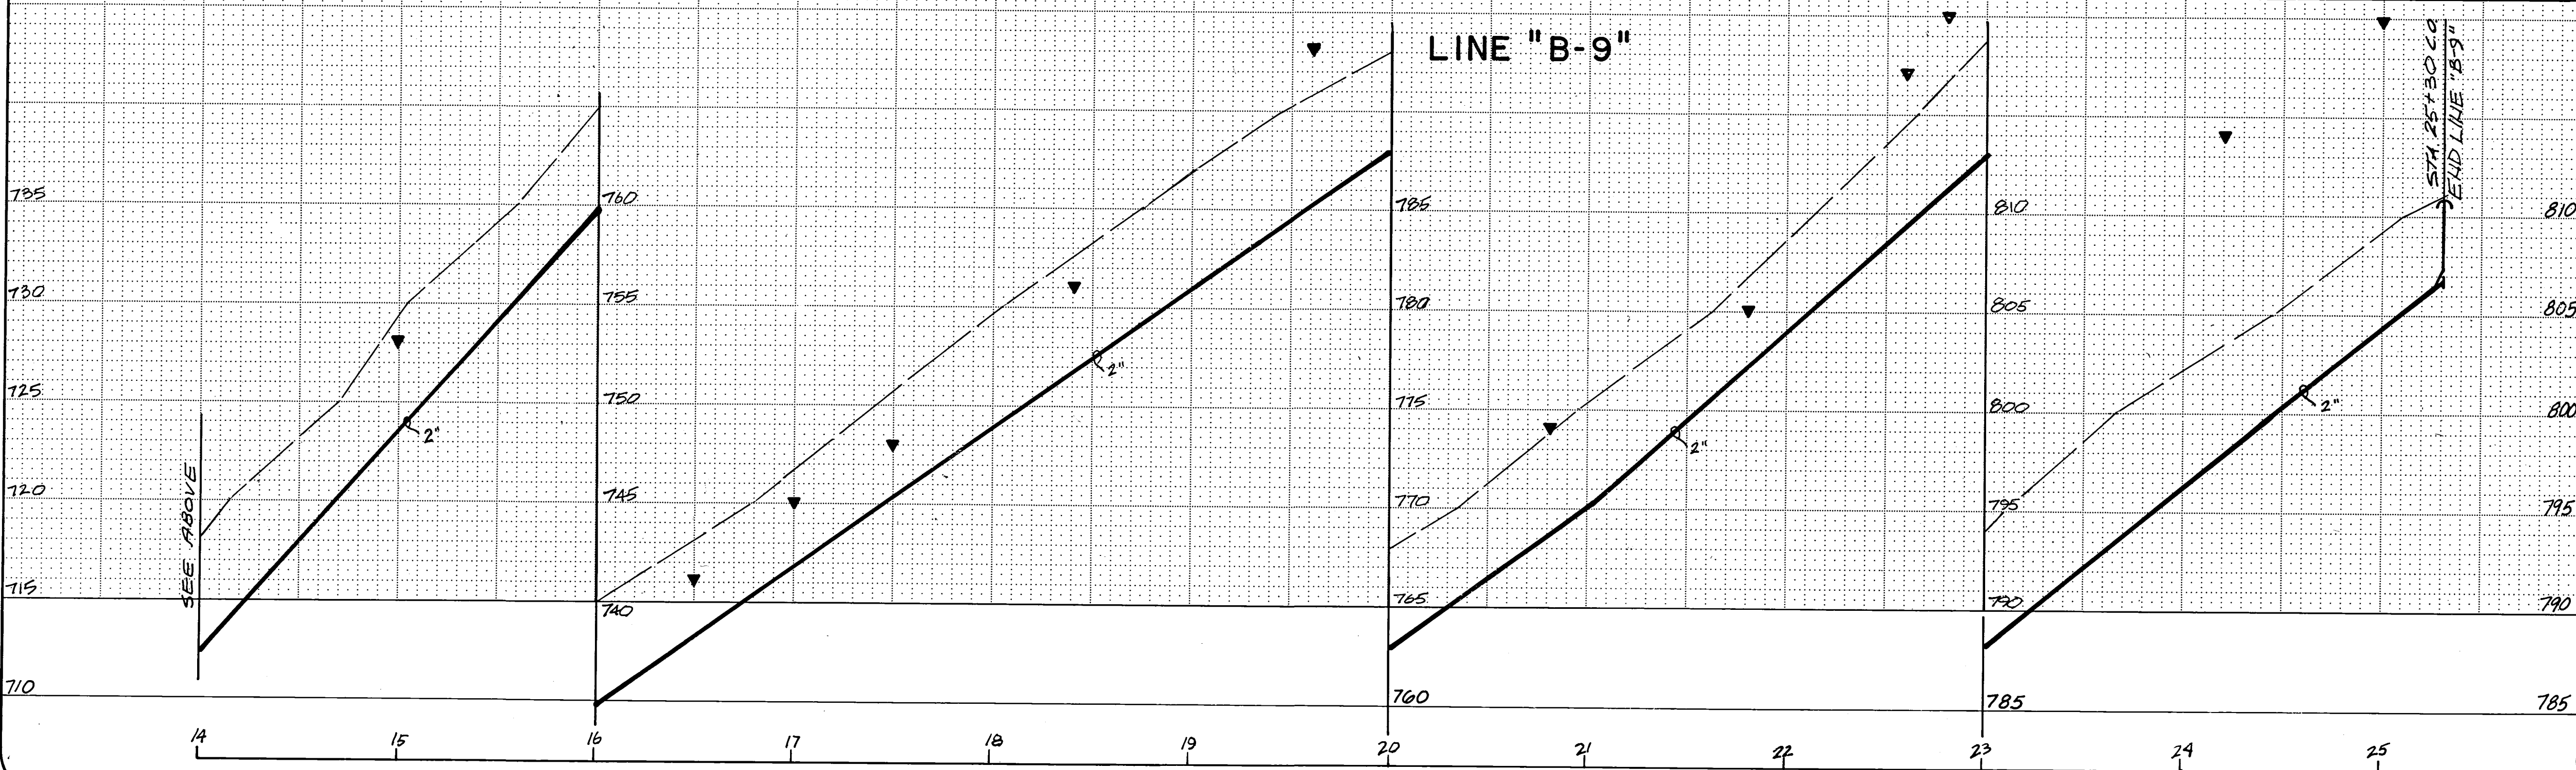
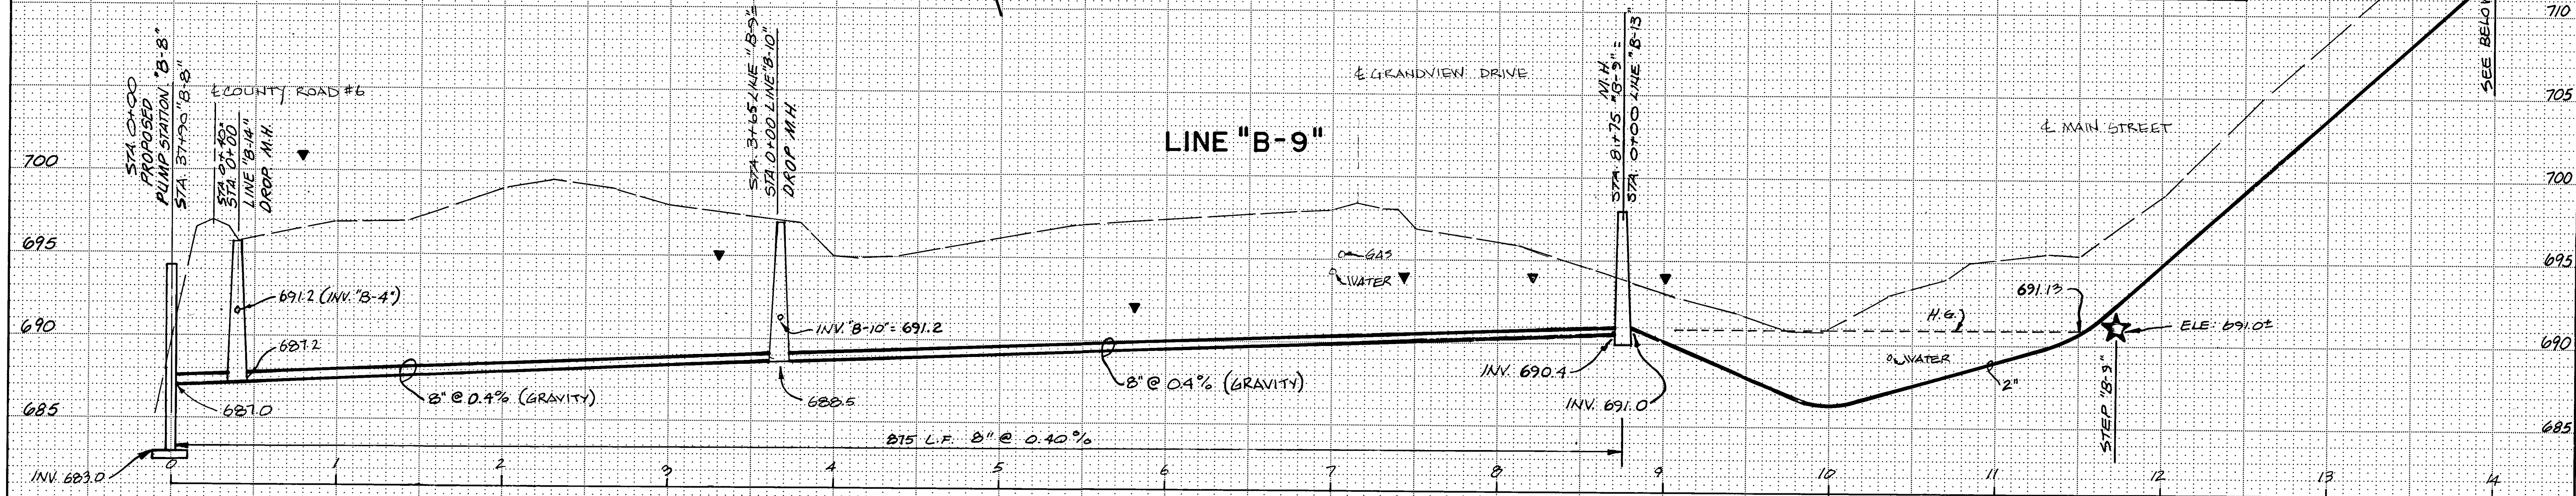
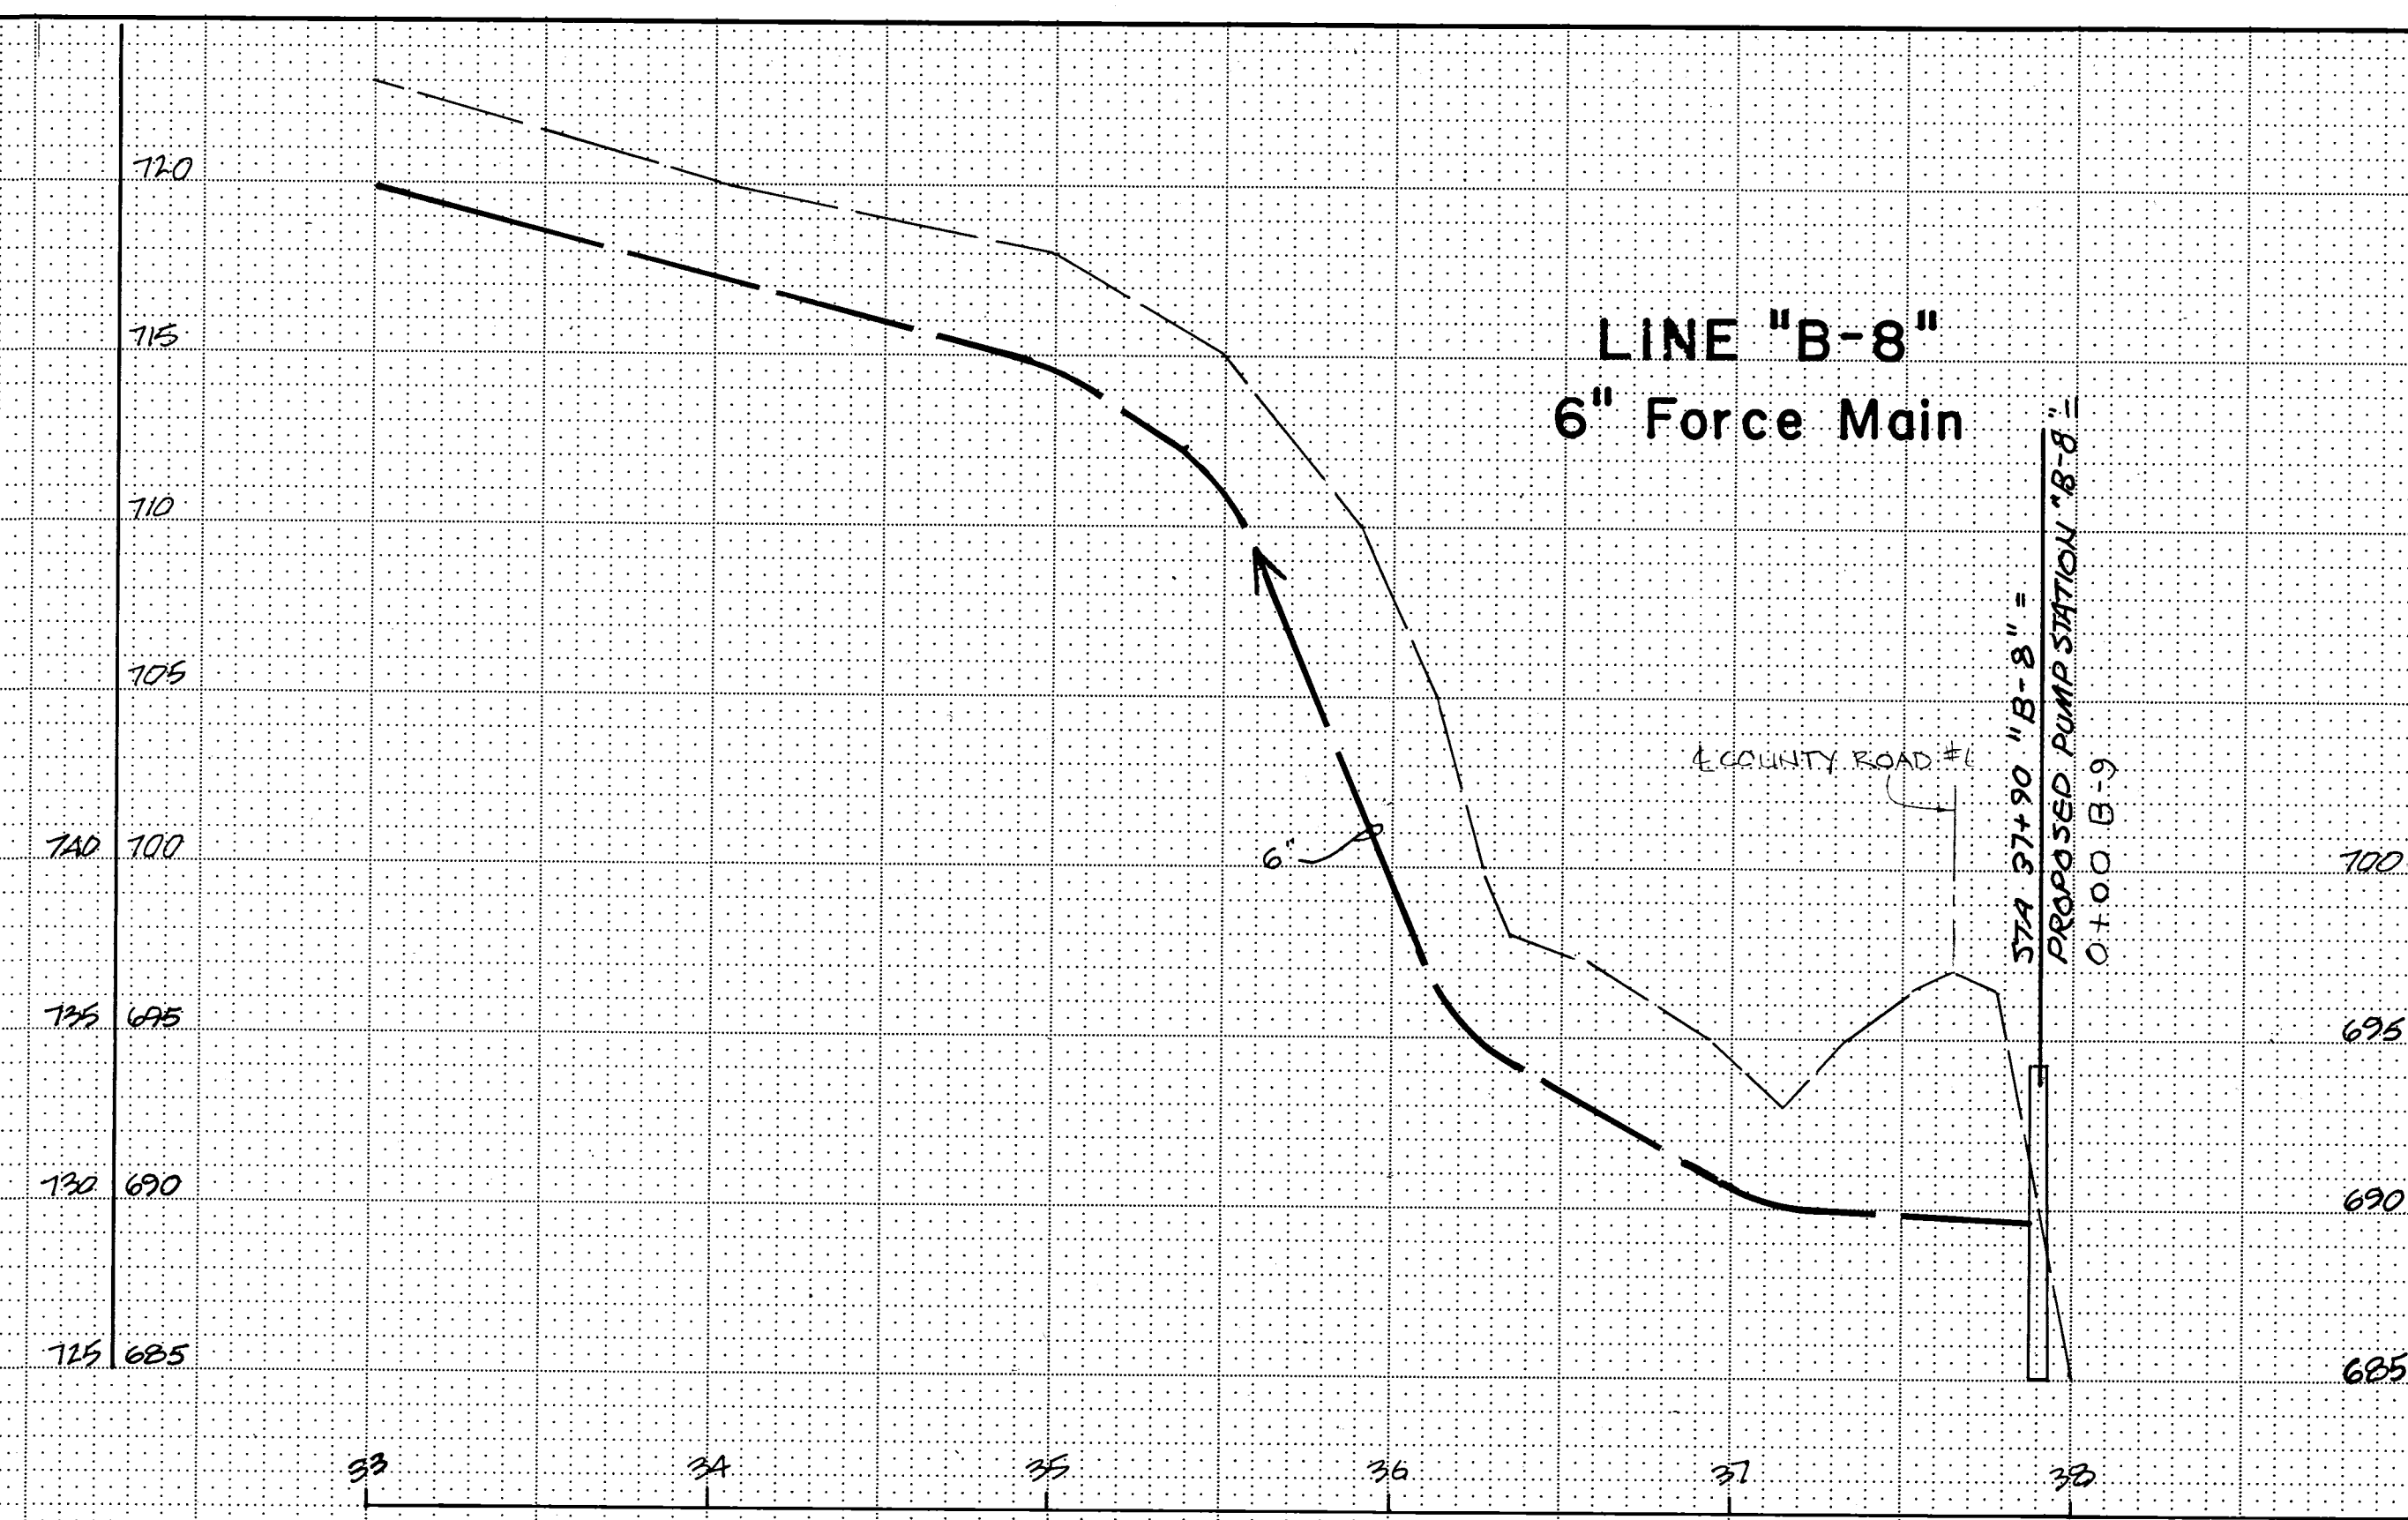


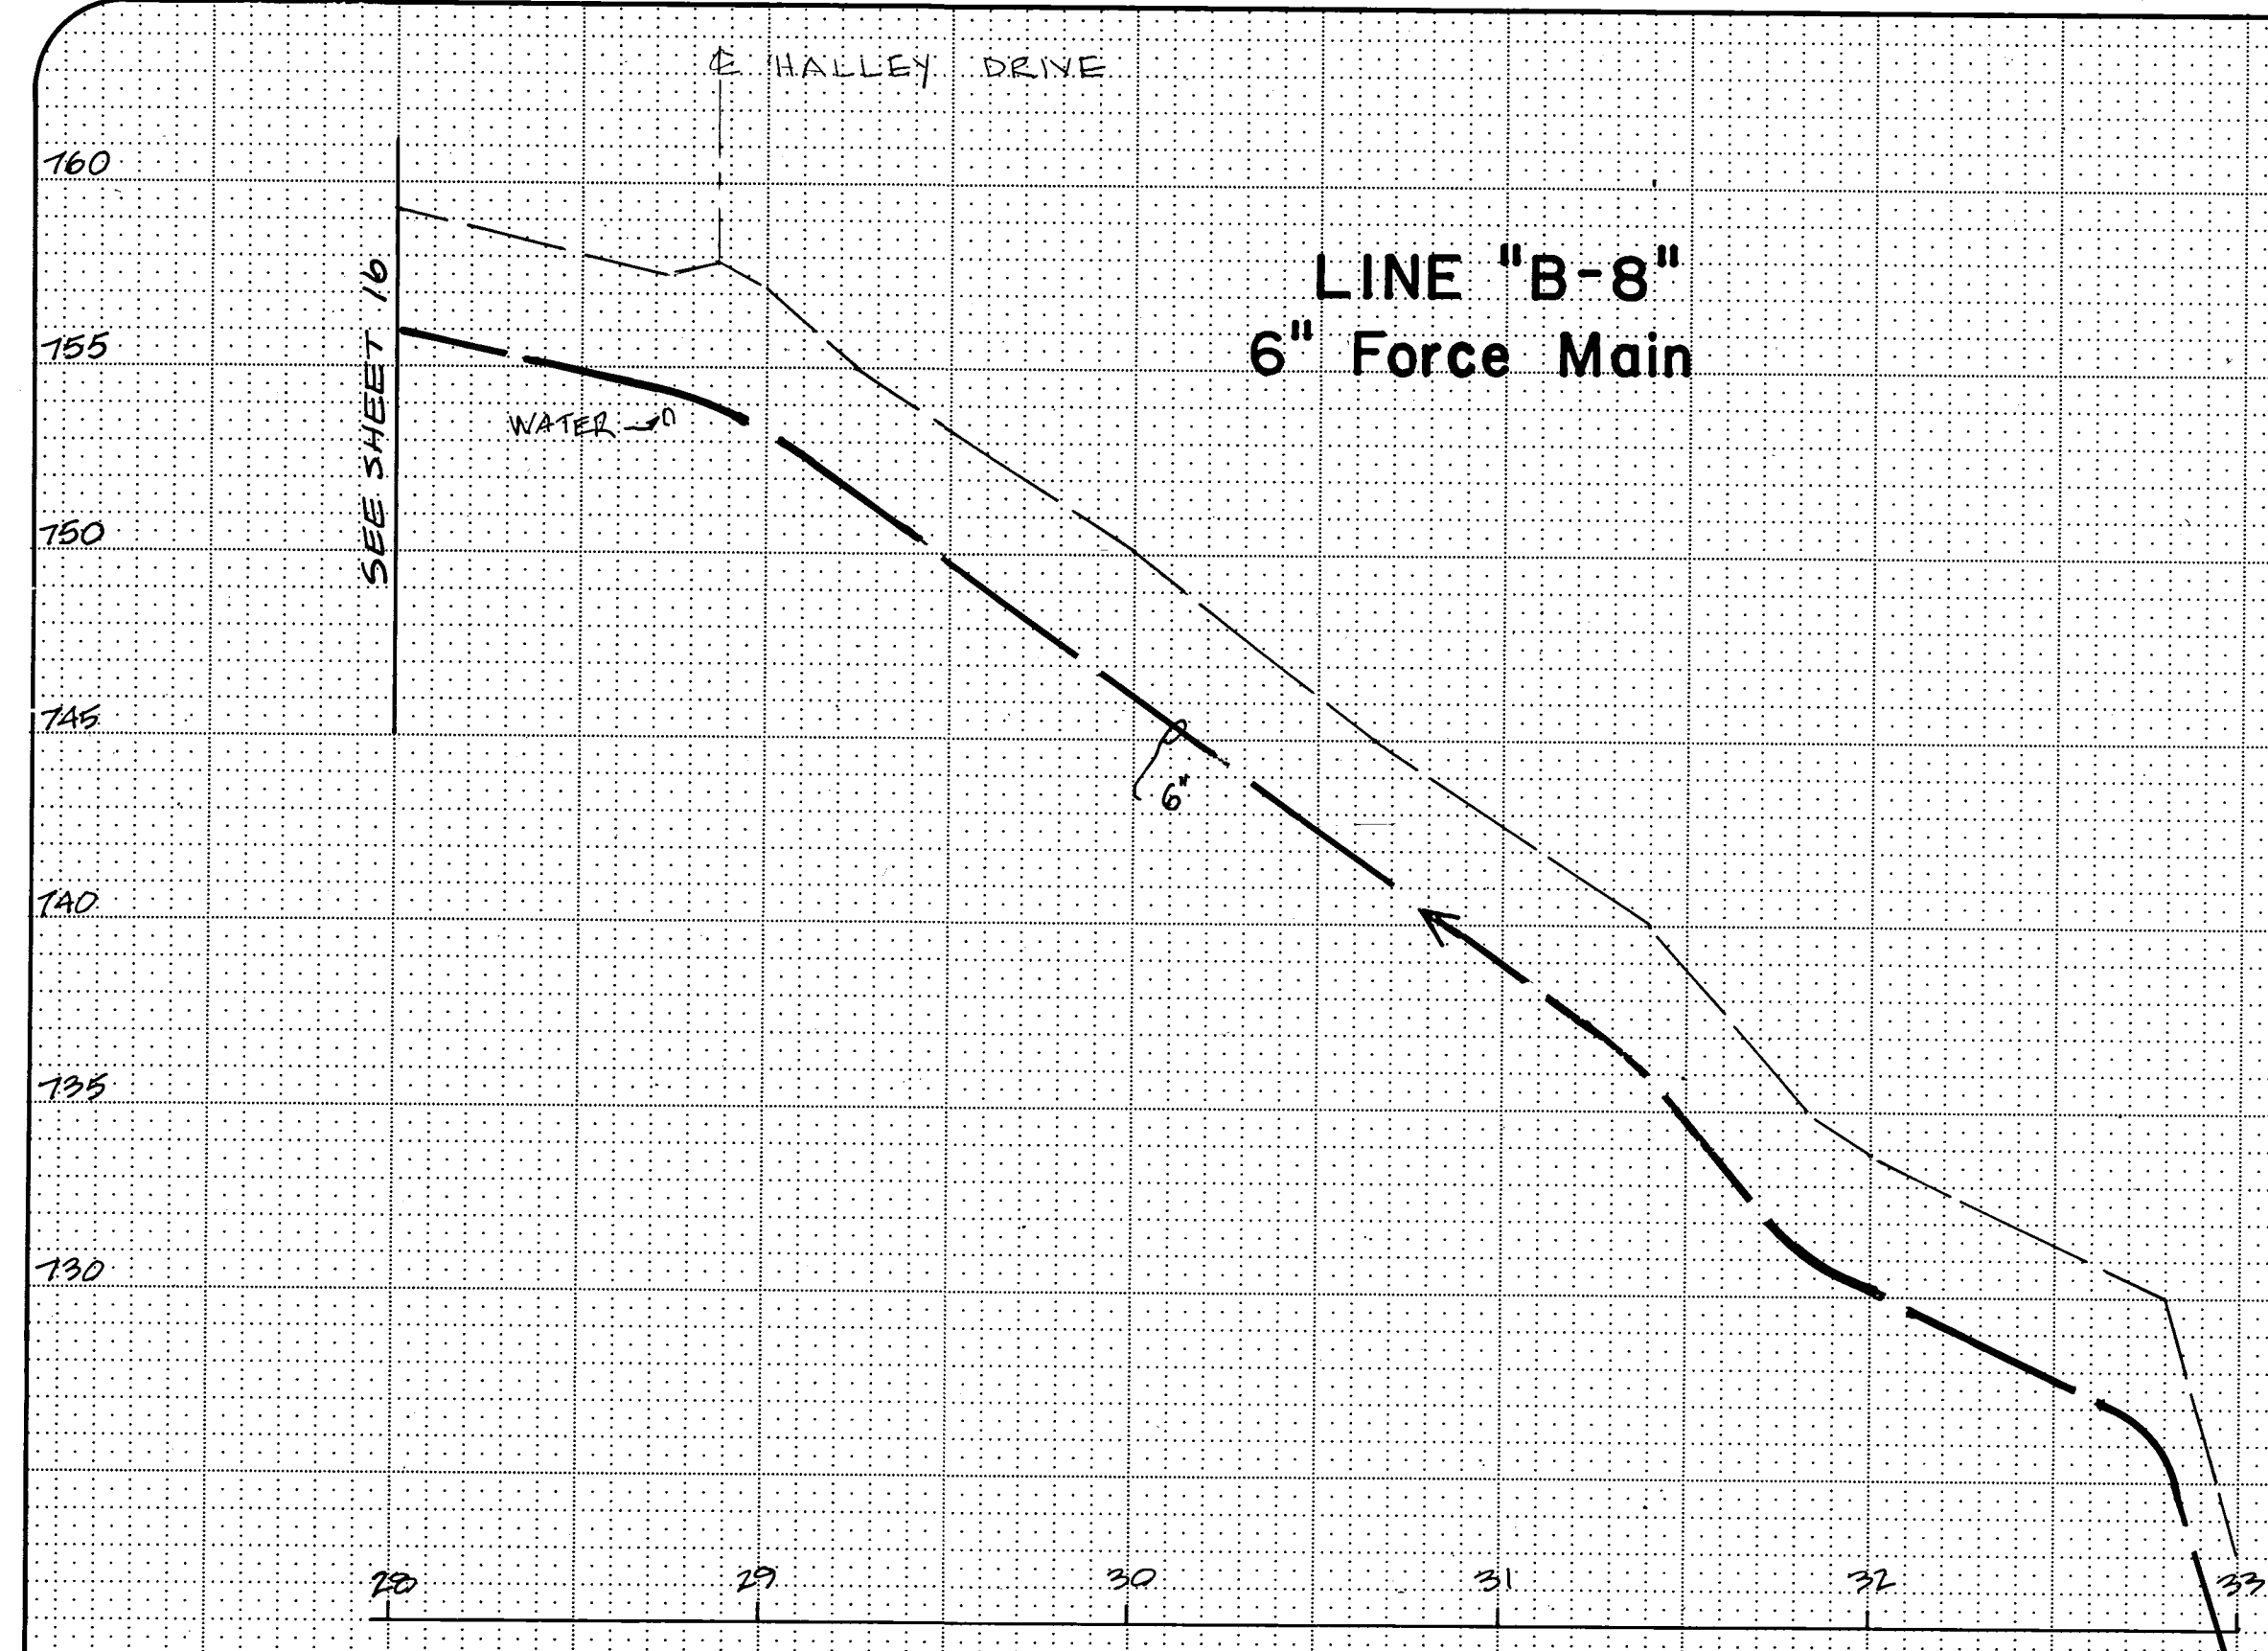

Revisions

Designed by: S.W.	Checked by: J.L.R.	Date: 9-2-82
Drawn by: W.H.J.	Approved by: J.L.R.	Date: 9-2-82

PROFILE - Lines "B-8" & "B-9"

Maysville III Area Wastewater Project

MUSKINGUM COUNTY, OHIO

CONTRACT DIVISION B



Scale
HORIZ. 1" = 50'
VERT. 1" = 5'
Sheet
17 of 31