
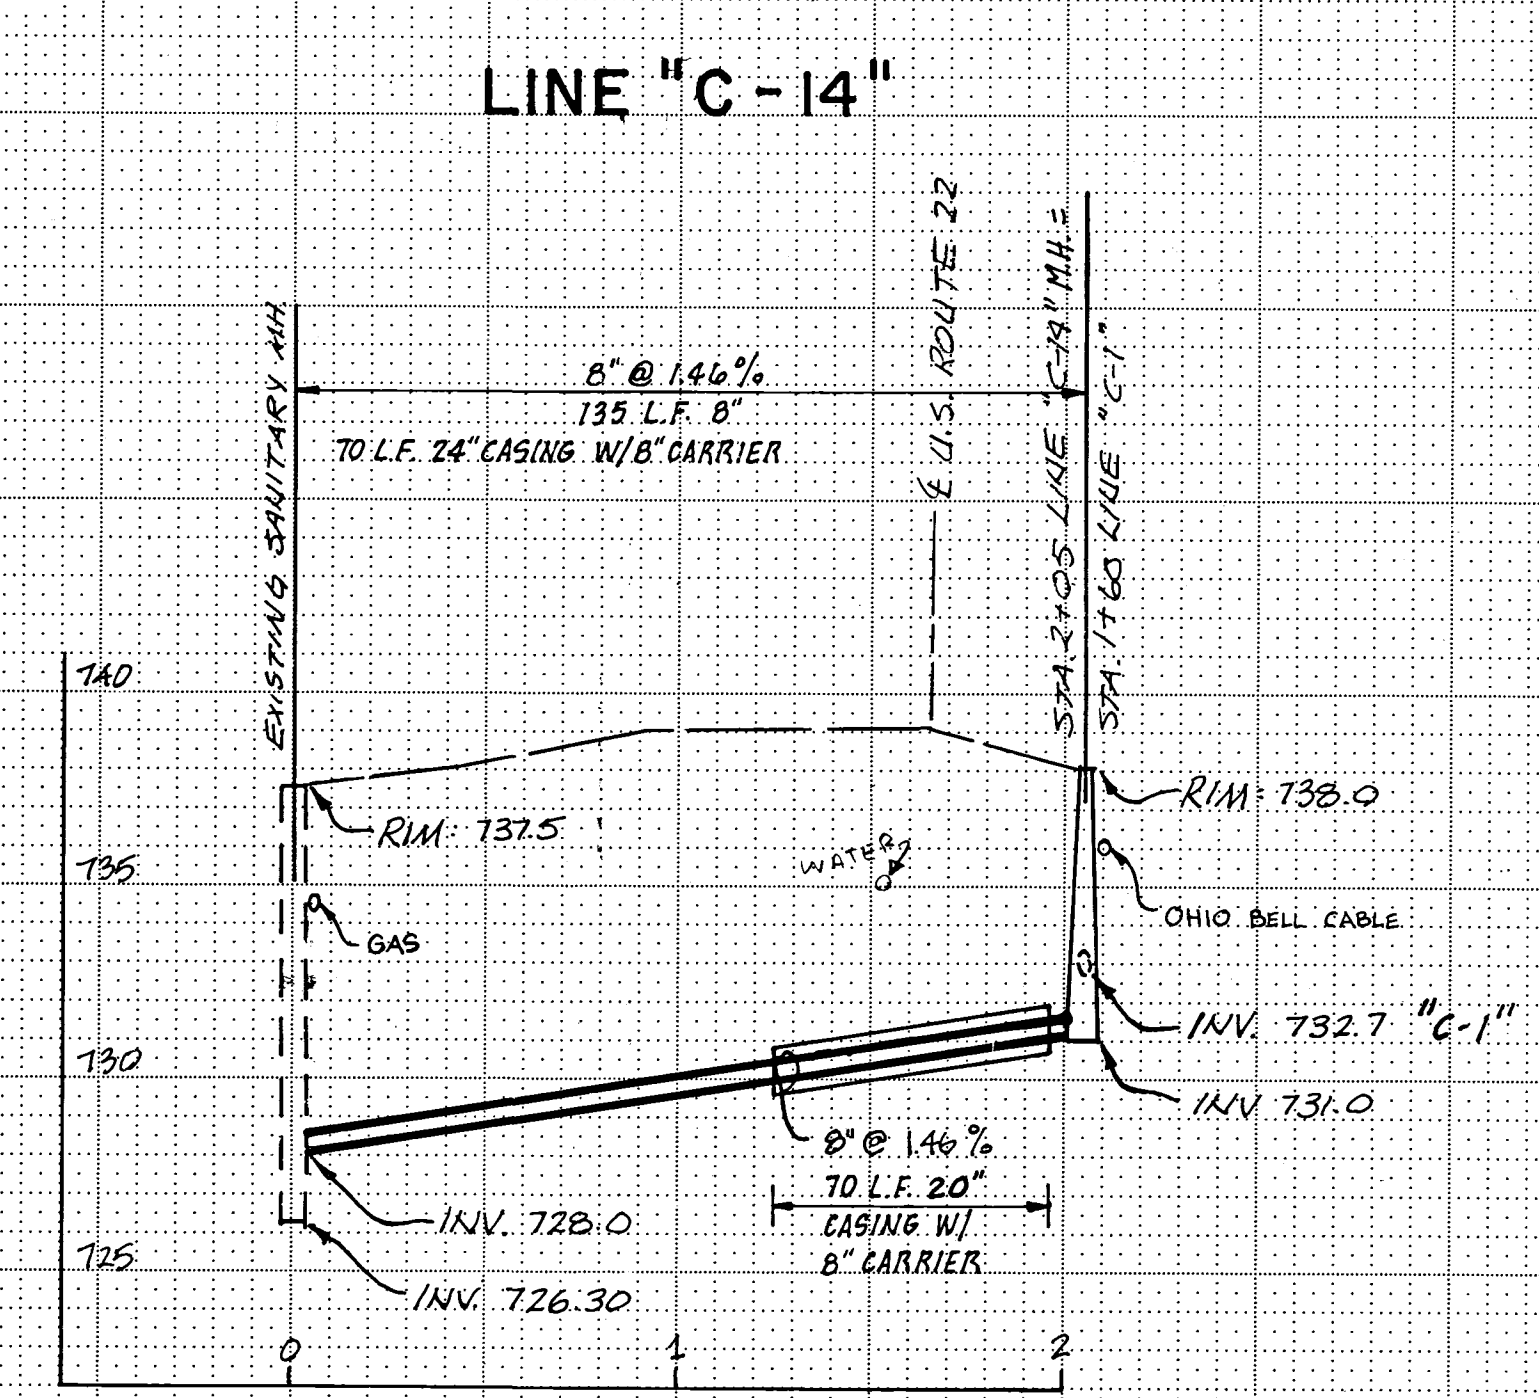
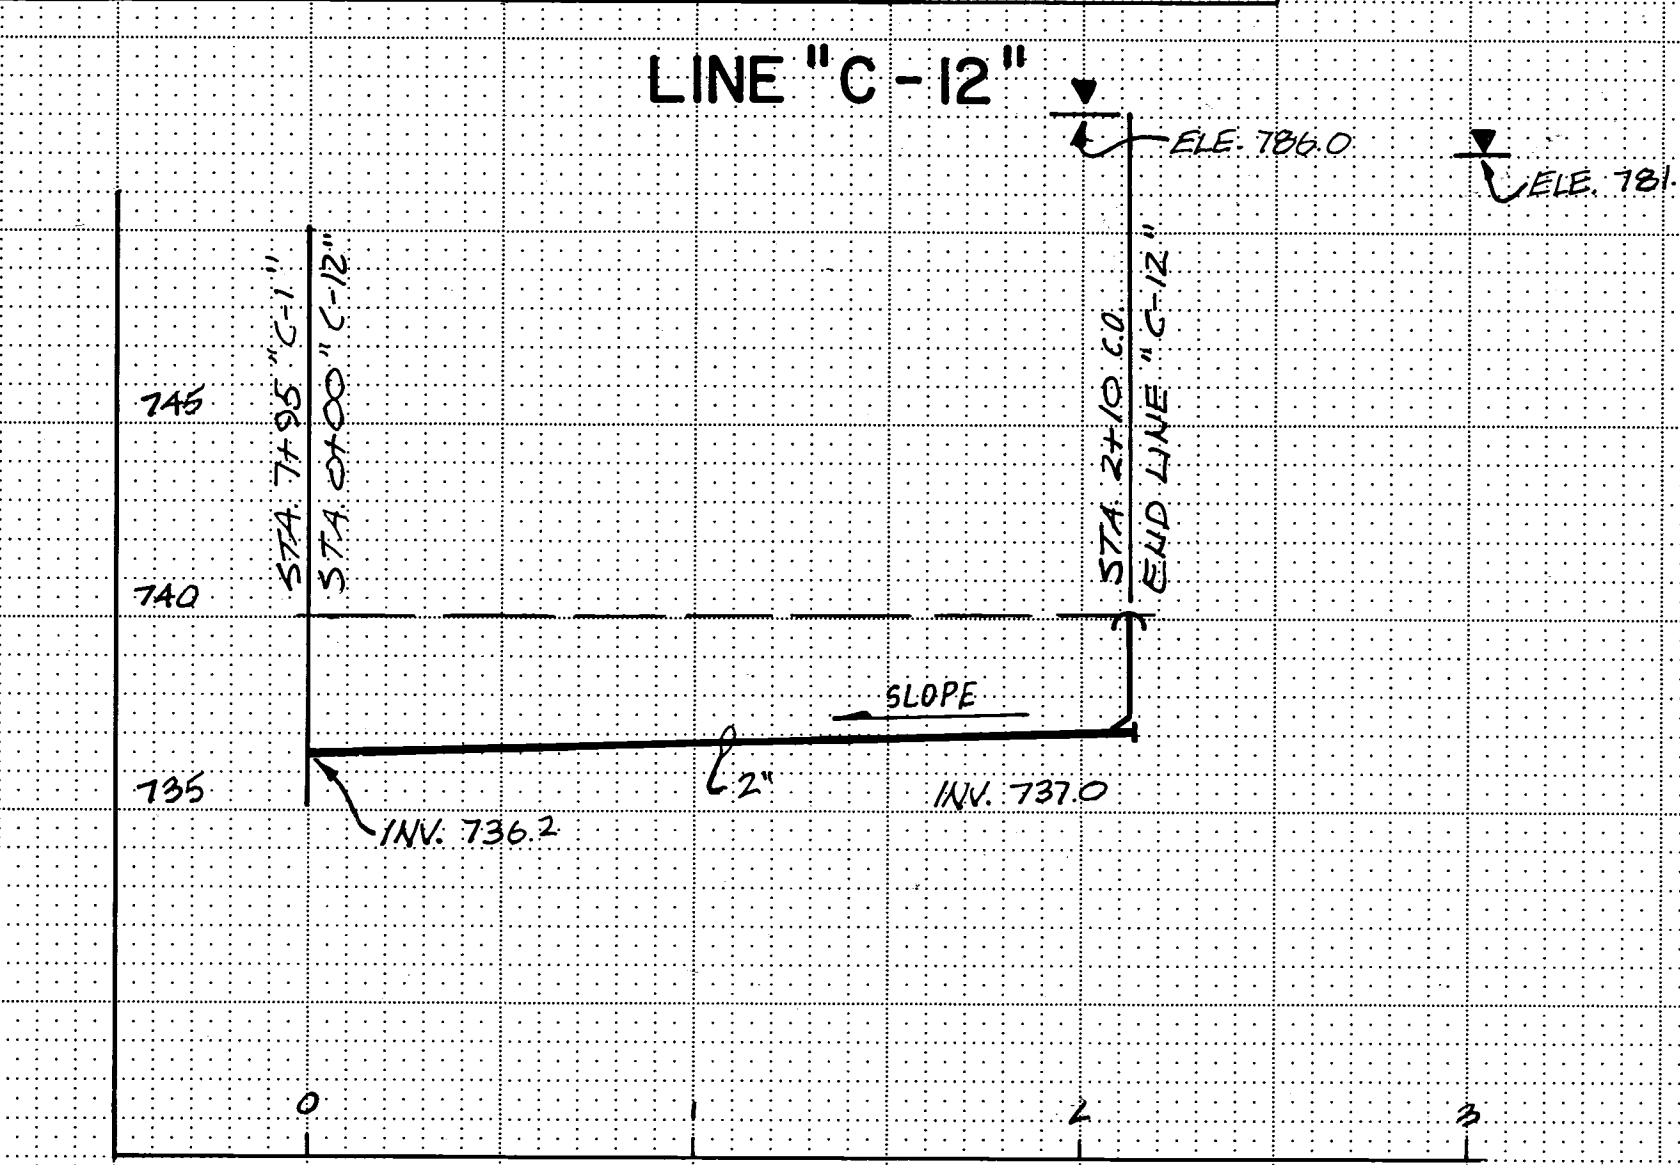
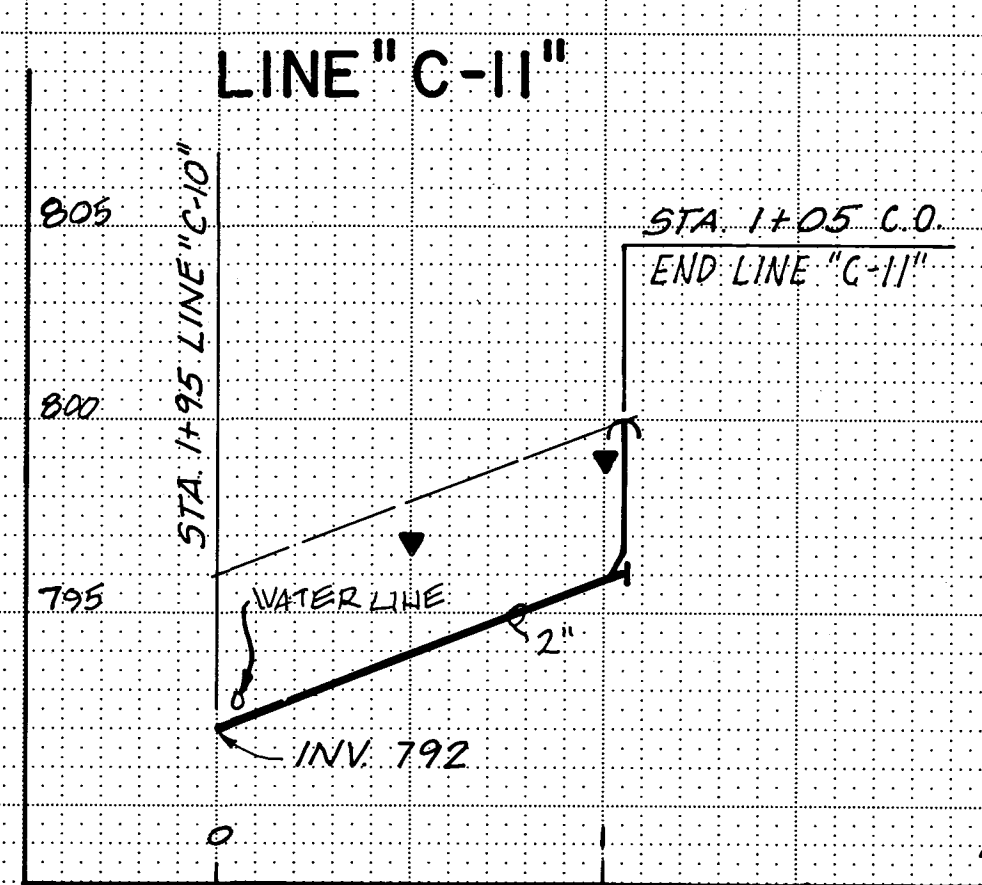
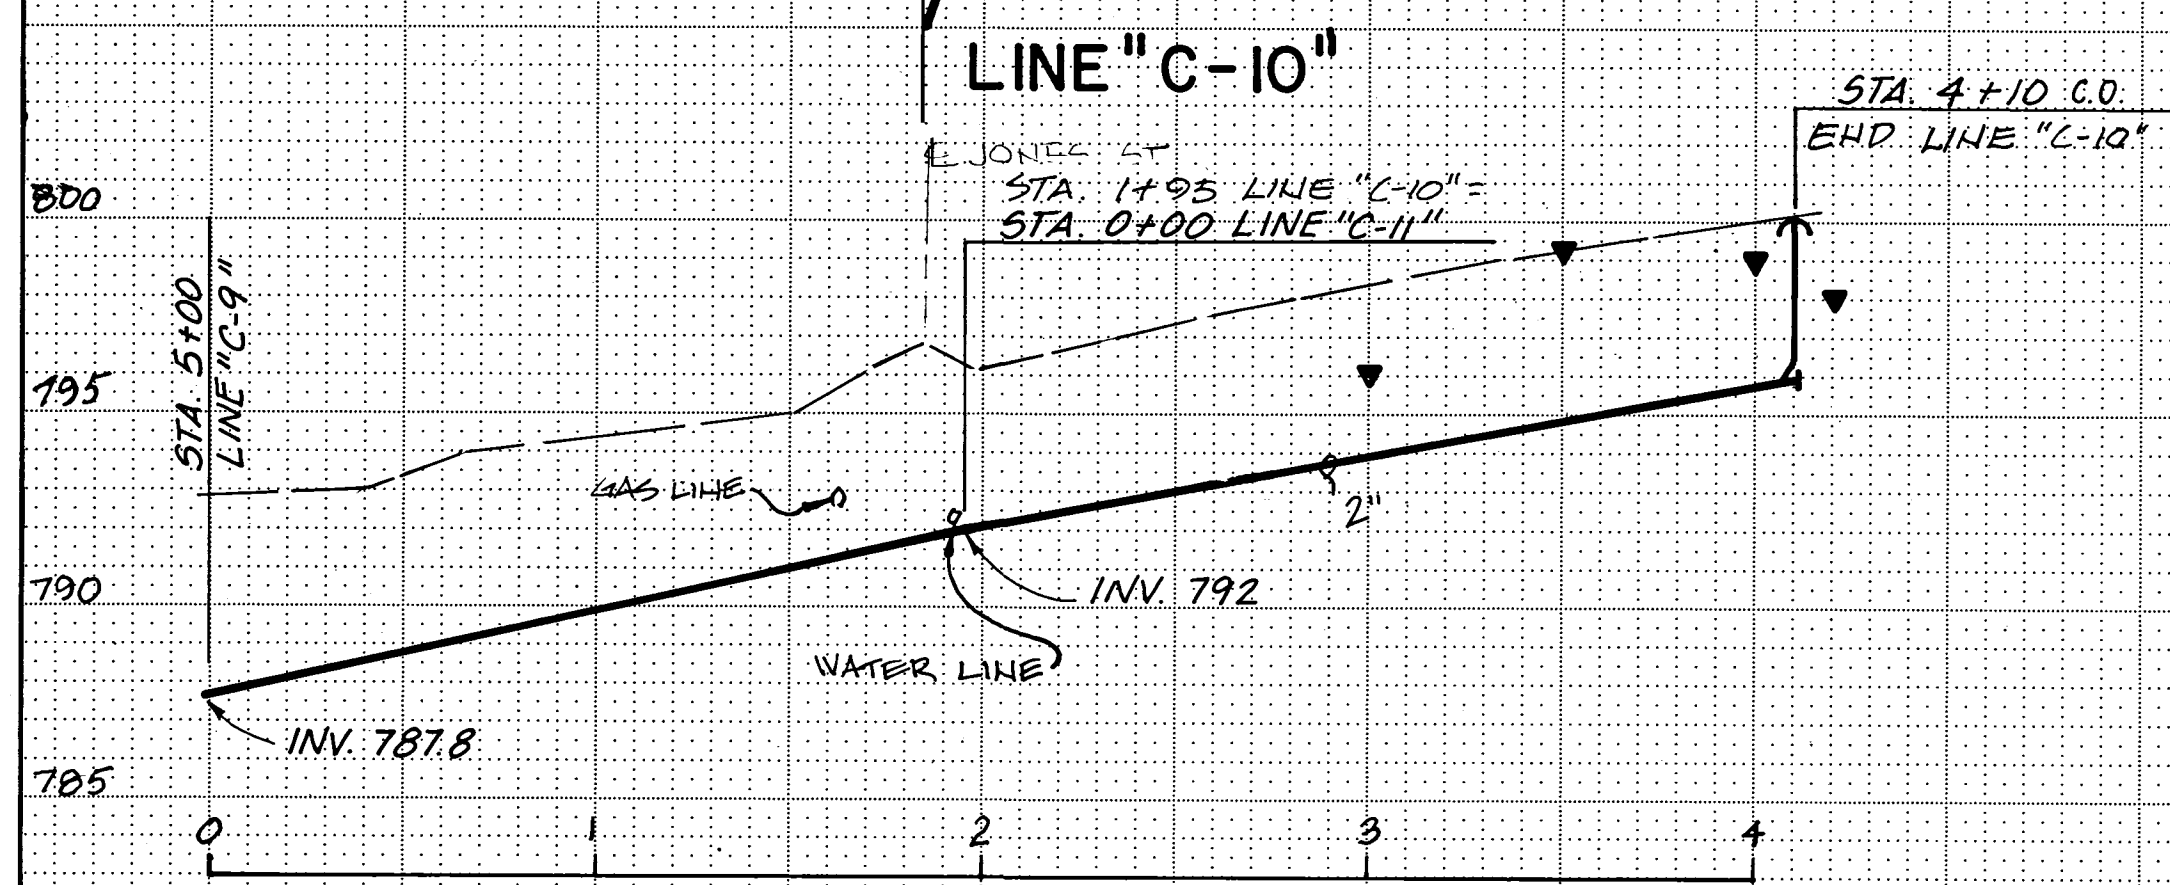
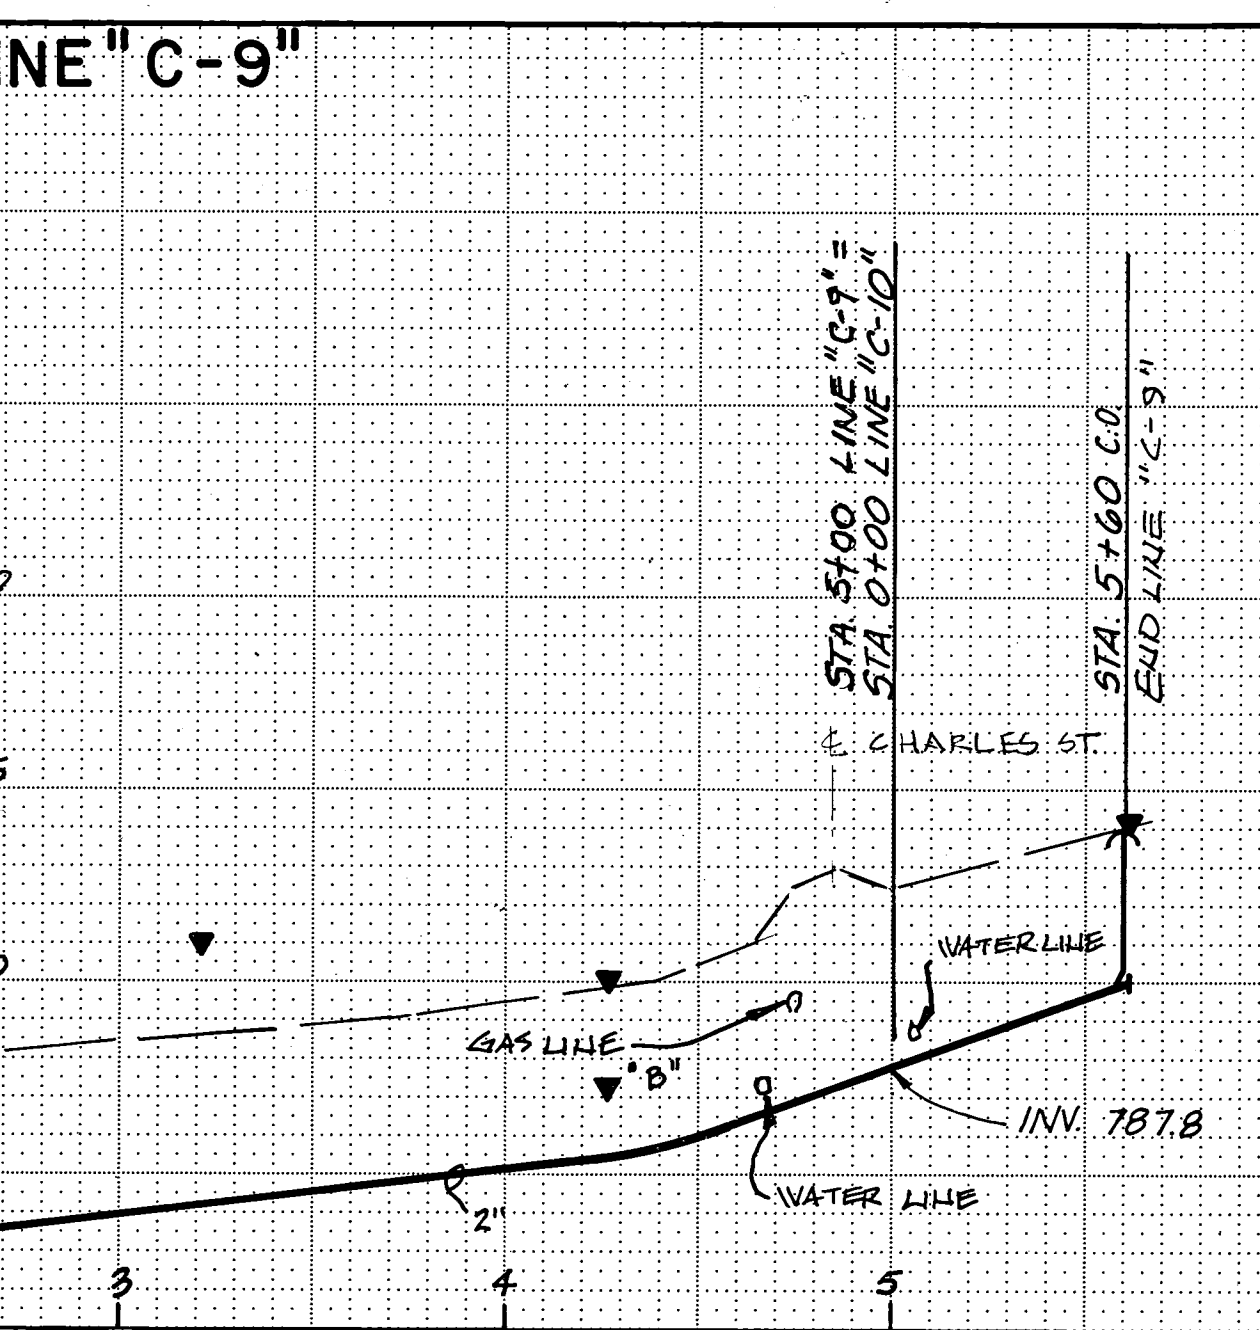
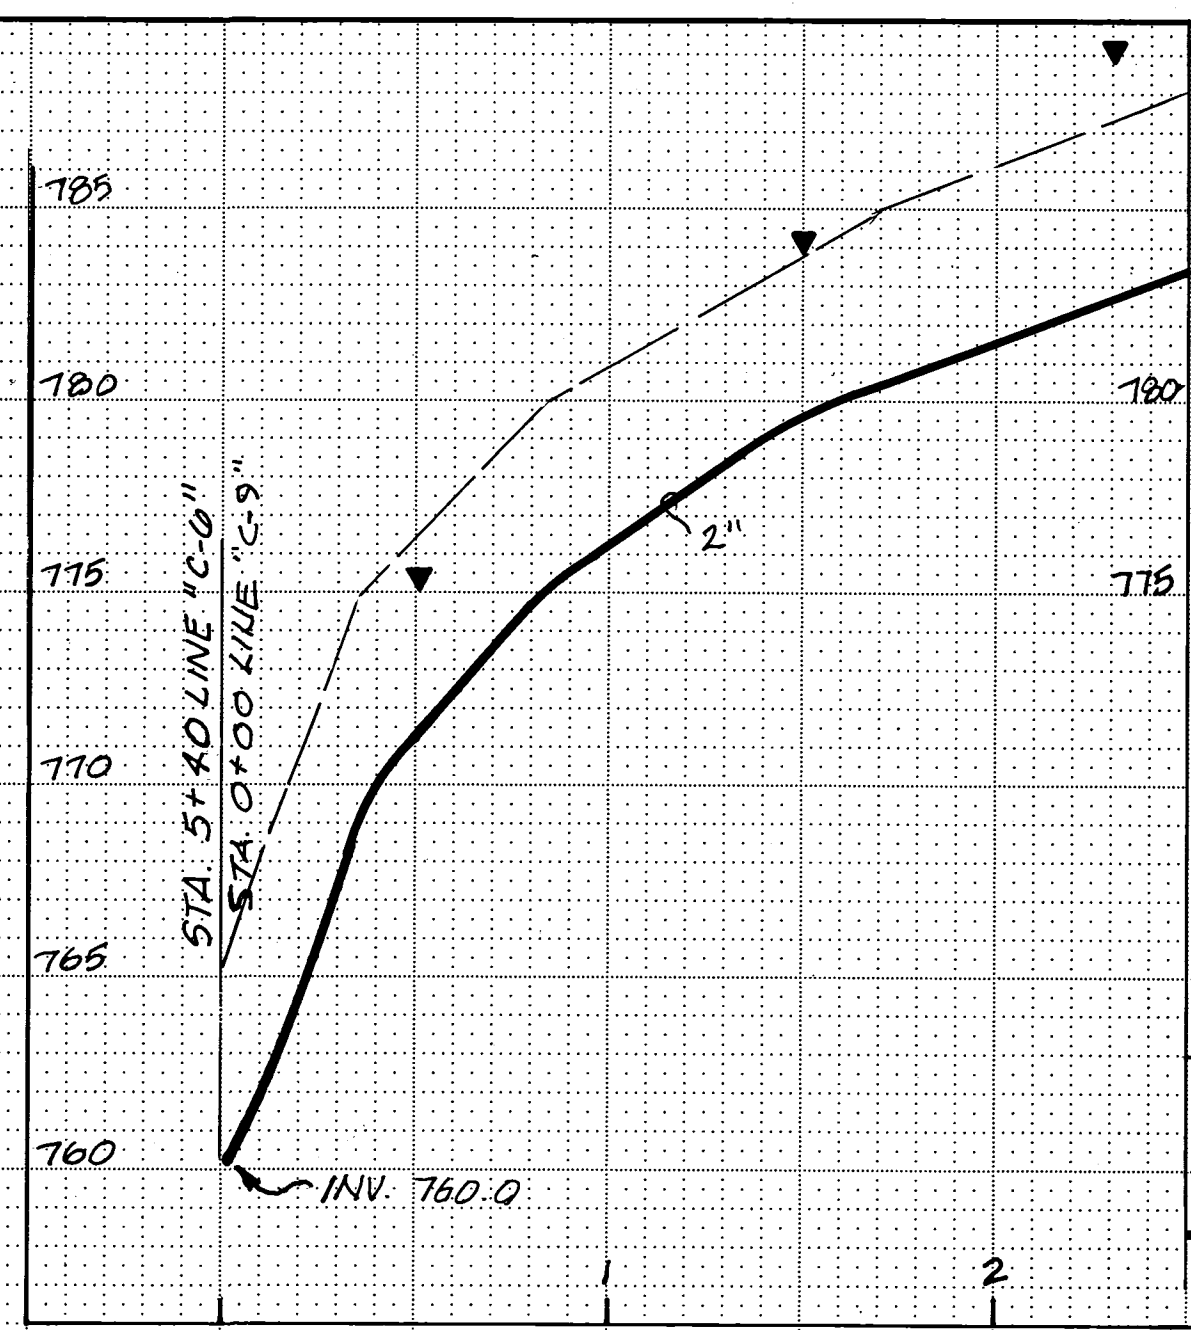


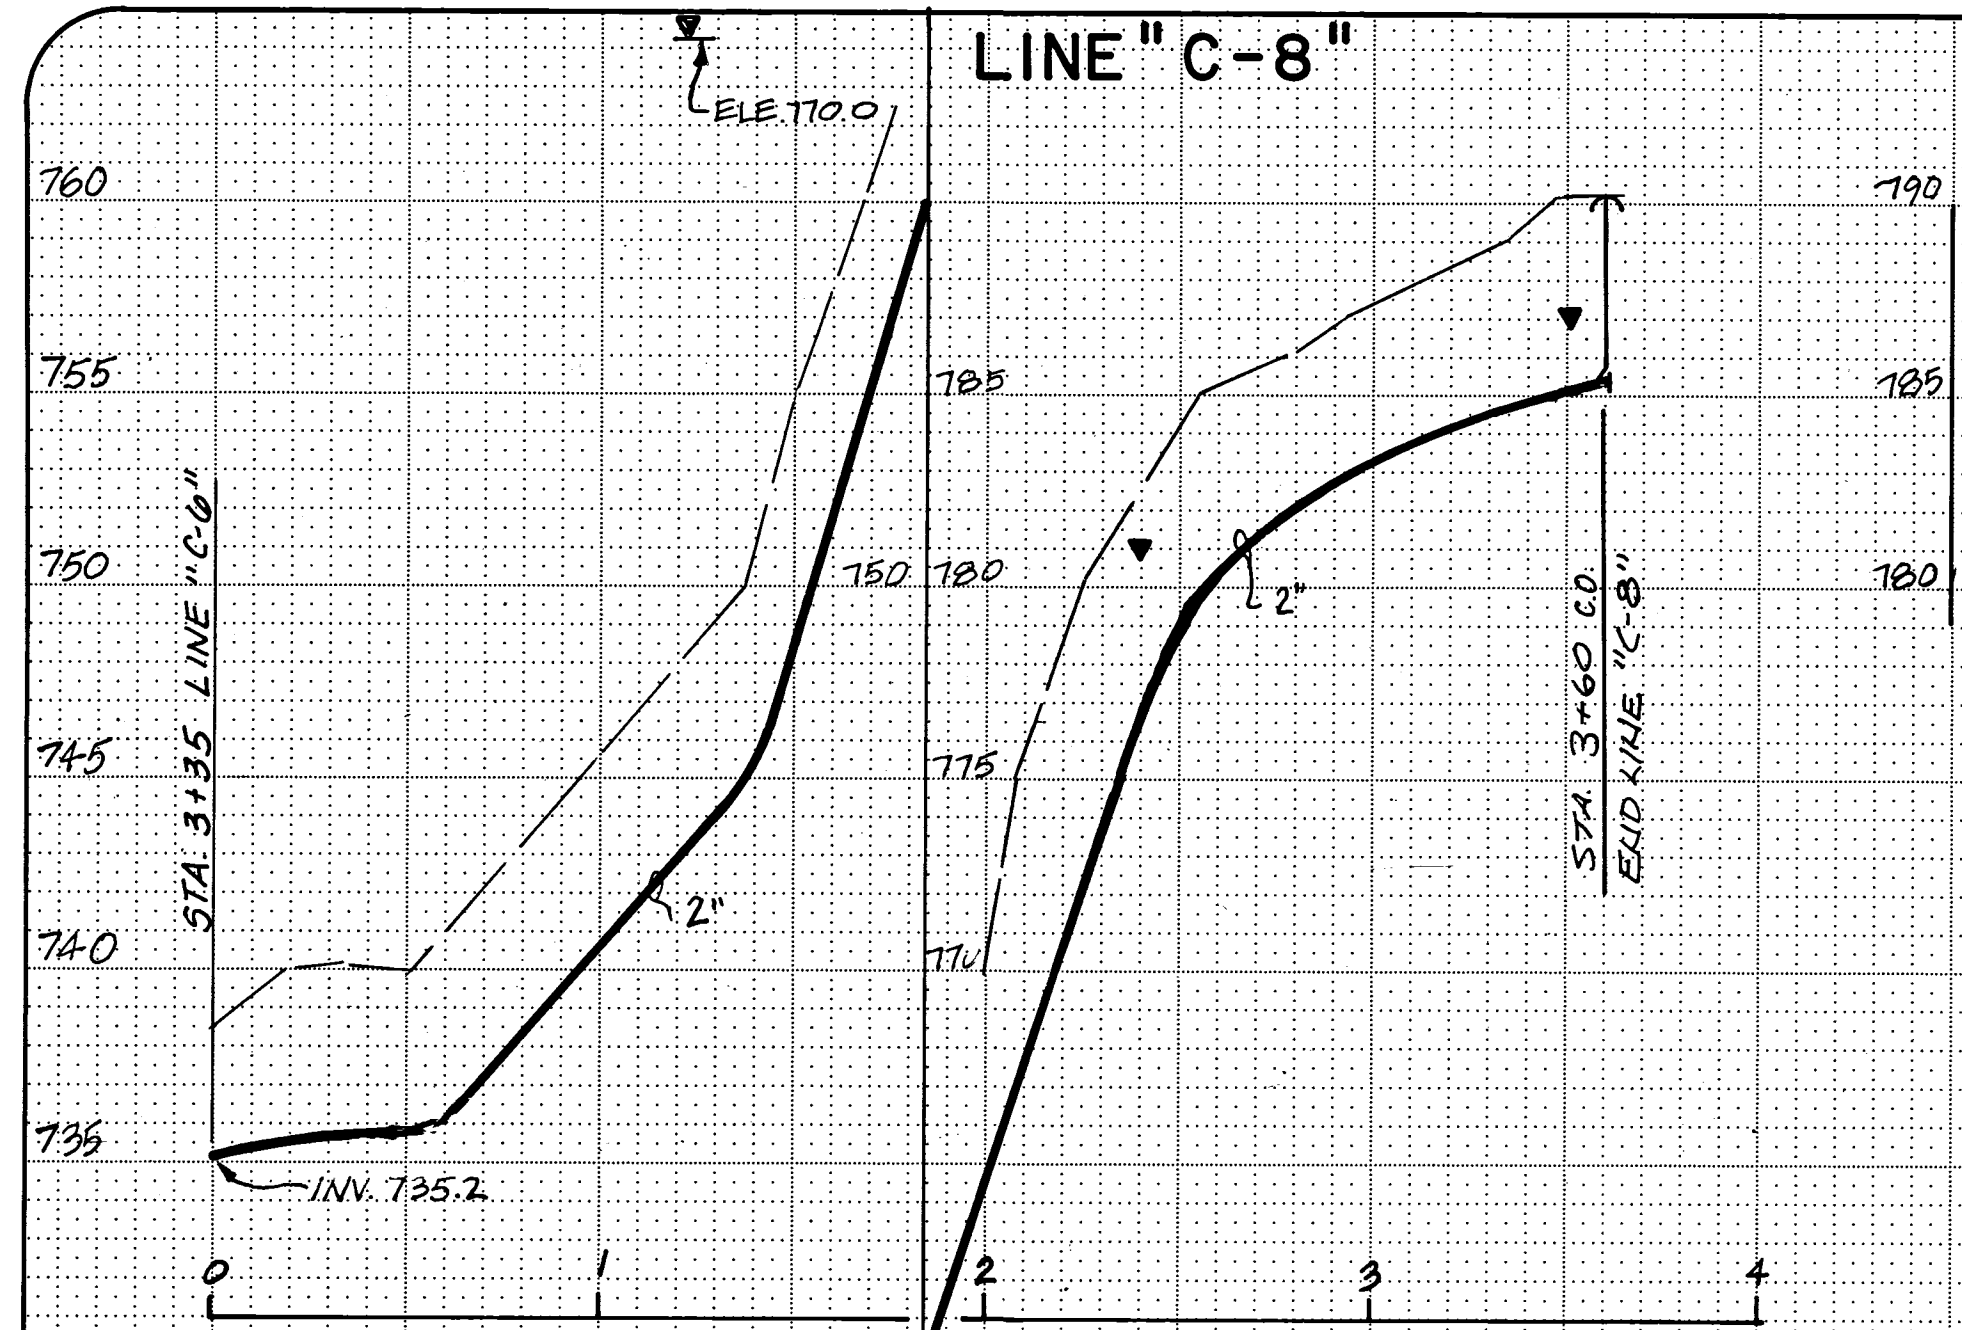

Revisions

Designed by:	Date:
S.W.	9-2-82
Drawn by:	Date:
W.H.H.	9-2-82
Checked by:	Date:
J.L.R.	9-2-82
Approved by:	Date:
J.L.R.	9-2-82

PROFILE - Lines "C-8", "C-9", "C-10",
"C-11" & "C-12", "C-14"

Maysville III Area Wastewater Project

MUSKINGUM COUNTY, OHIO



Scale
HORIZ. 1" = 50'
VERT. 1" = 5'

Sheet
27 of 31