



SERVICE CONNECTION DETAIL (IF SEWER IS LESS THAN 10' DEEP)

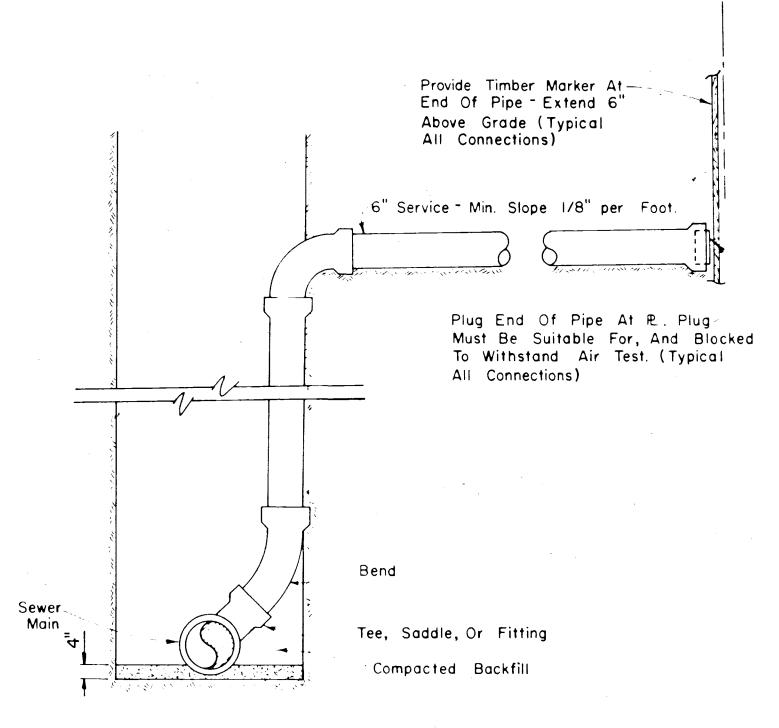


SERVICE CONNECTION DETAIL (IF SEWER IS 10' OR DEEPER)

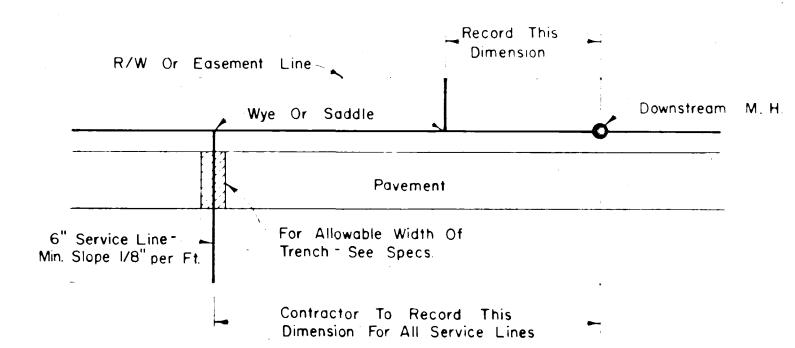


TYPICAL SERVICE TAP DETAIL

Depth Of Service Line At R/W To Be Determined In The Field By The Contractor For Each Individual User Slanted Stacks May Be Provided Where The Depth Of Sewer Is Greater Than Required For Service Line. Payment For Service Lines To Be On A Unit Price Basis, Per Lineal Foot Installed. Payment For Wye, Saddle, Or Fitting In Main To Be At Contract Unit Price As Set Out In The Proposal.

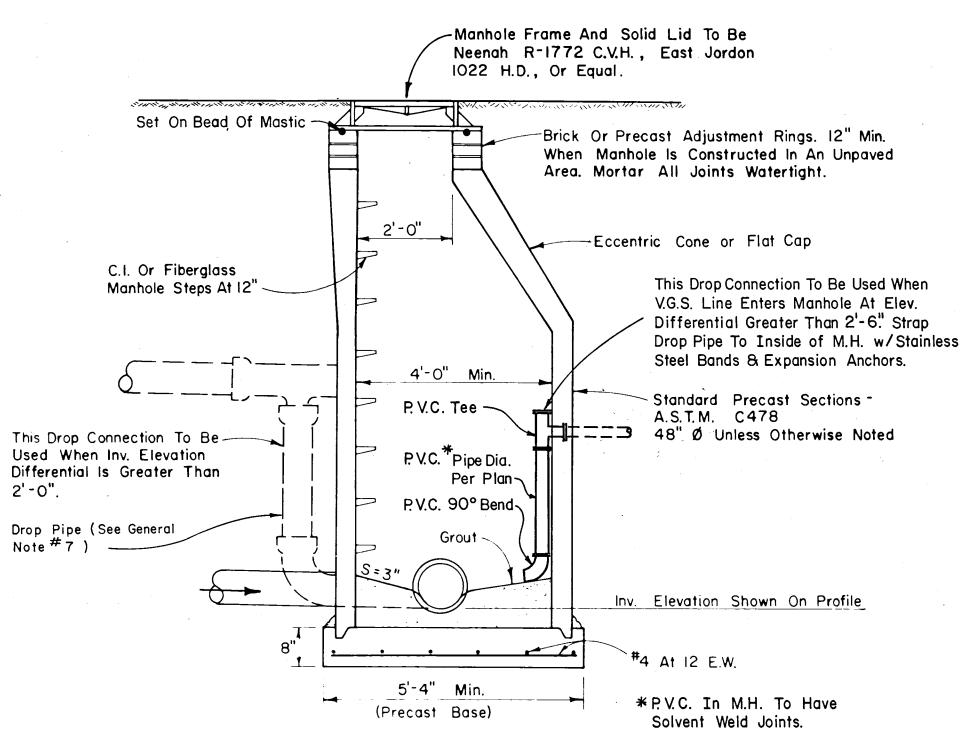


TYPICAL PRECAST MANHOLE

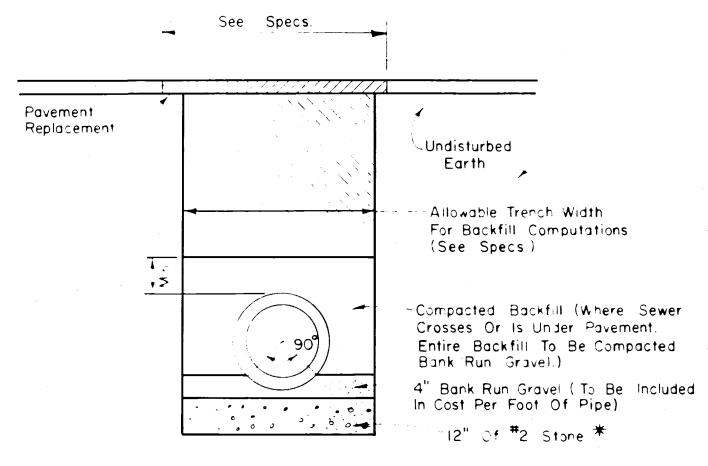


BEDDING DETAIL

* write s Stable Delete #2 Stone

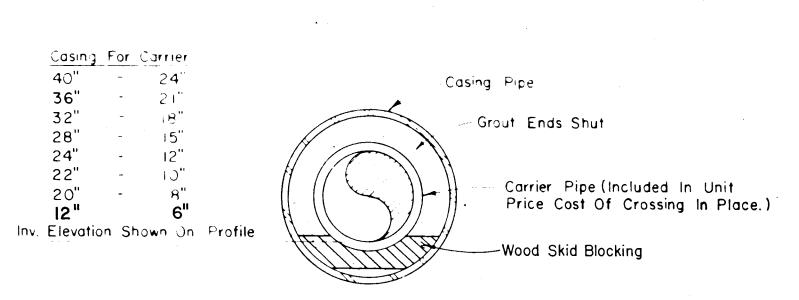


HIGHWAY OR RAILROAD CROSSING DETAIL

See Plan & Proposal For Bid Length. Verify Crossing Details With Permit From Hwy. Or R.R. As To Length, Min. Thickness, Etc.

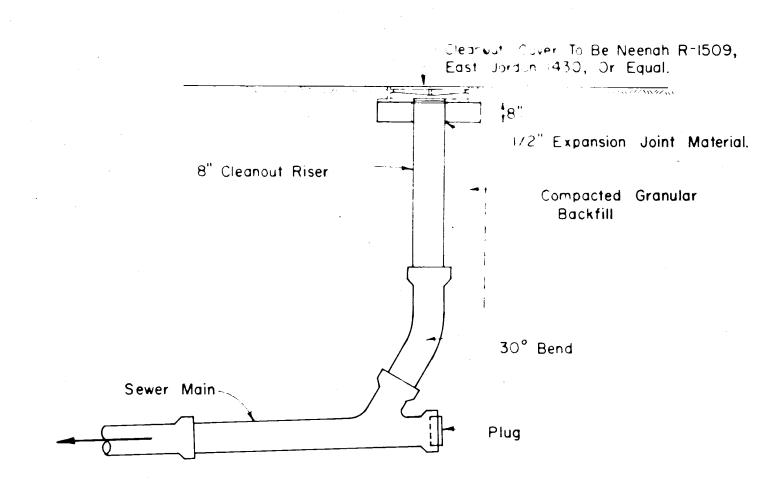

GRAVITY SEWER CLEANOUT DETAIL

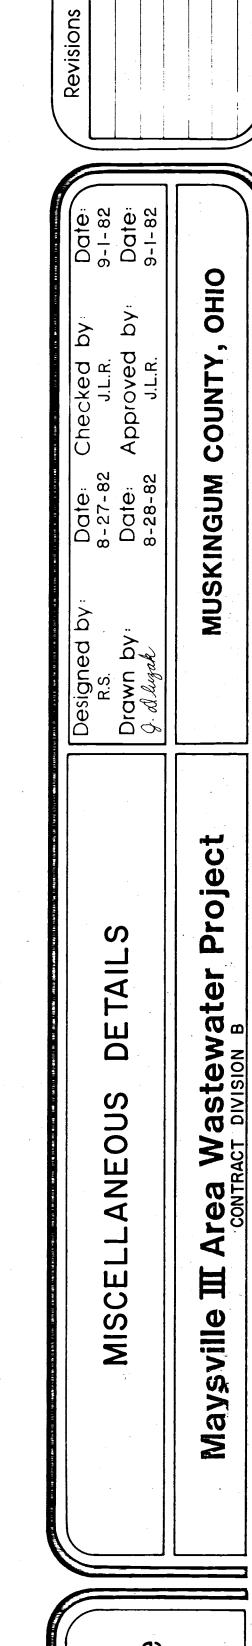

يوالمانيونين كالمواعد الوالي العواط يوالأعط متنع الحاجينيان

Design Enterprise

> Scale AS SHOWN

Sheet **28** of **31**