
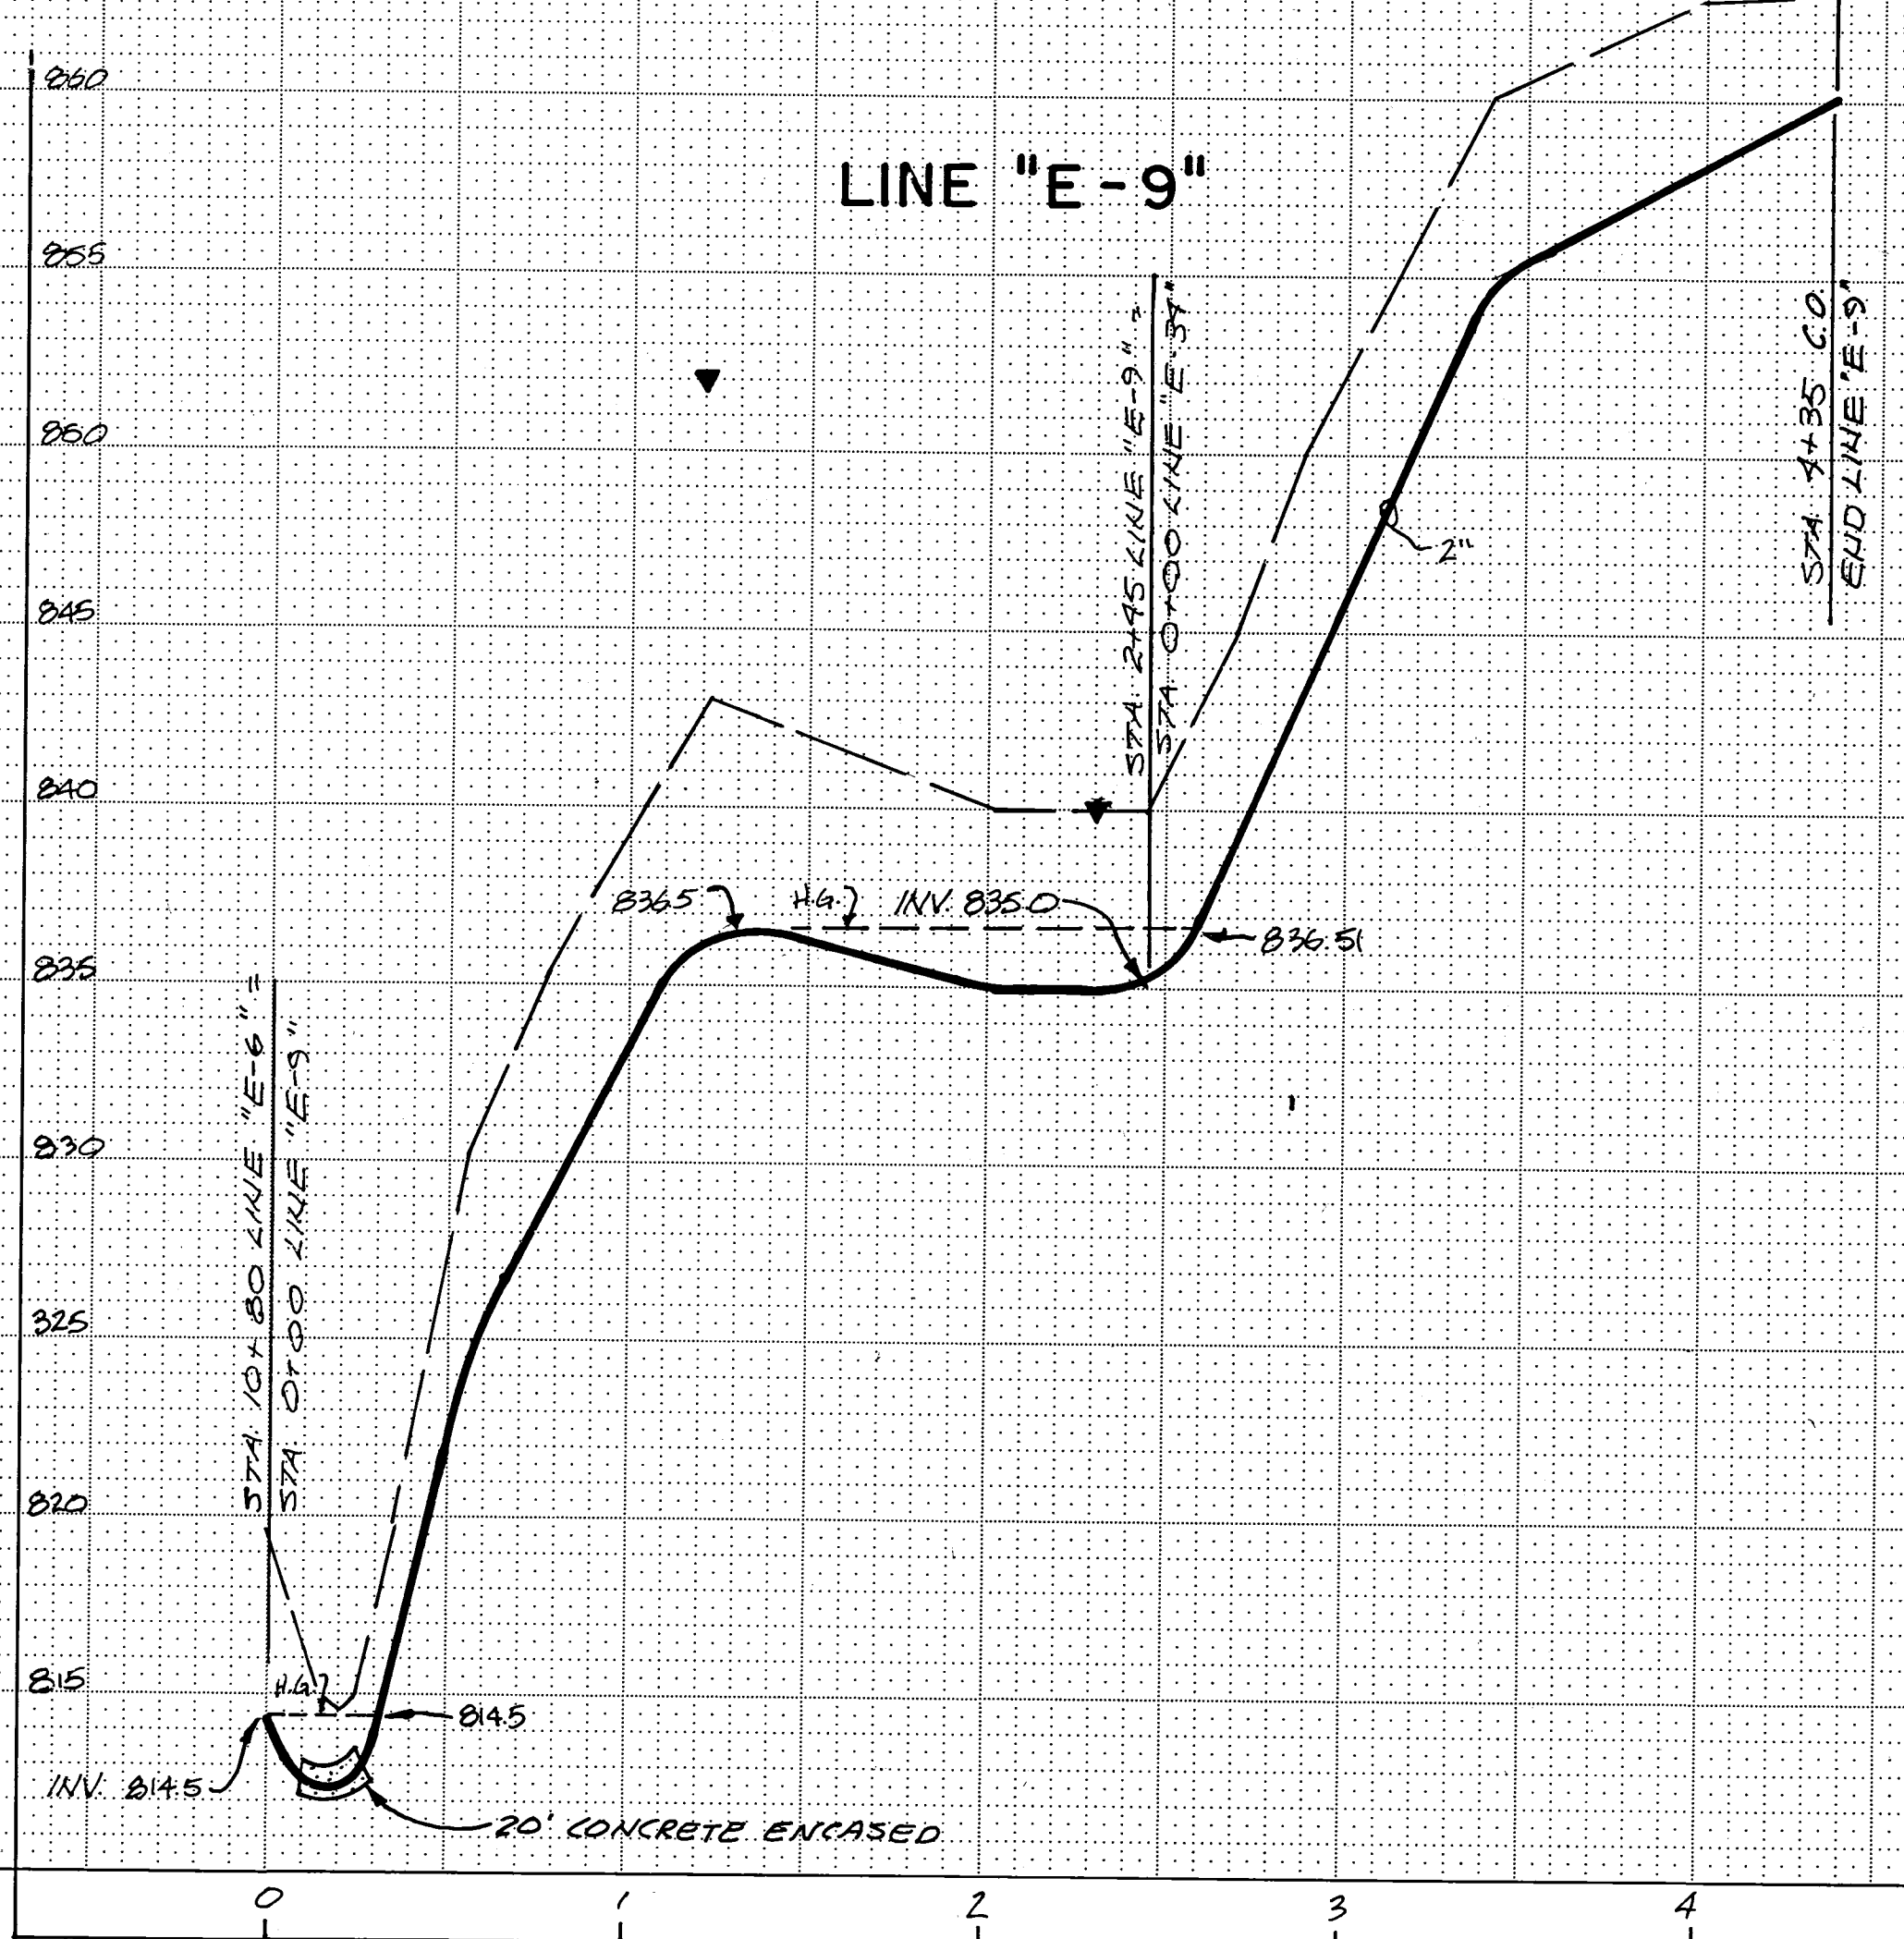
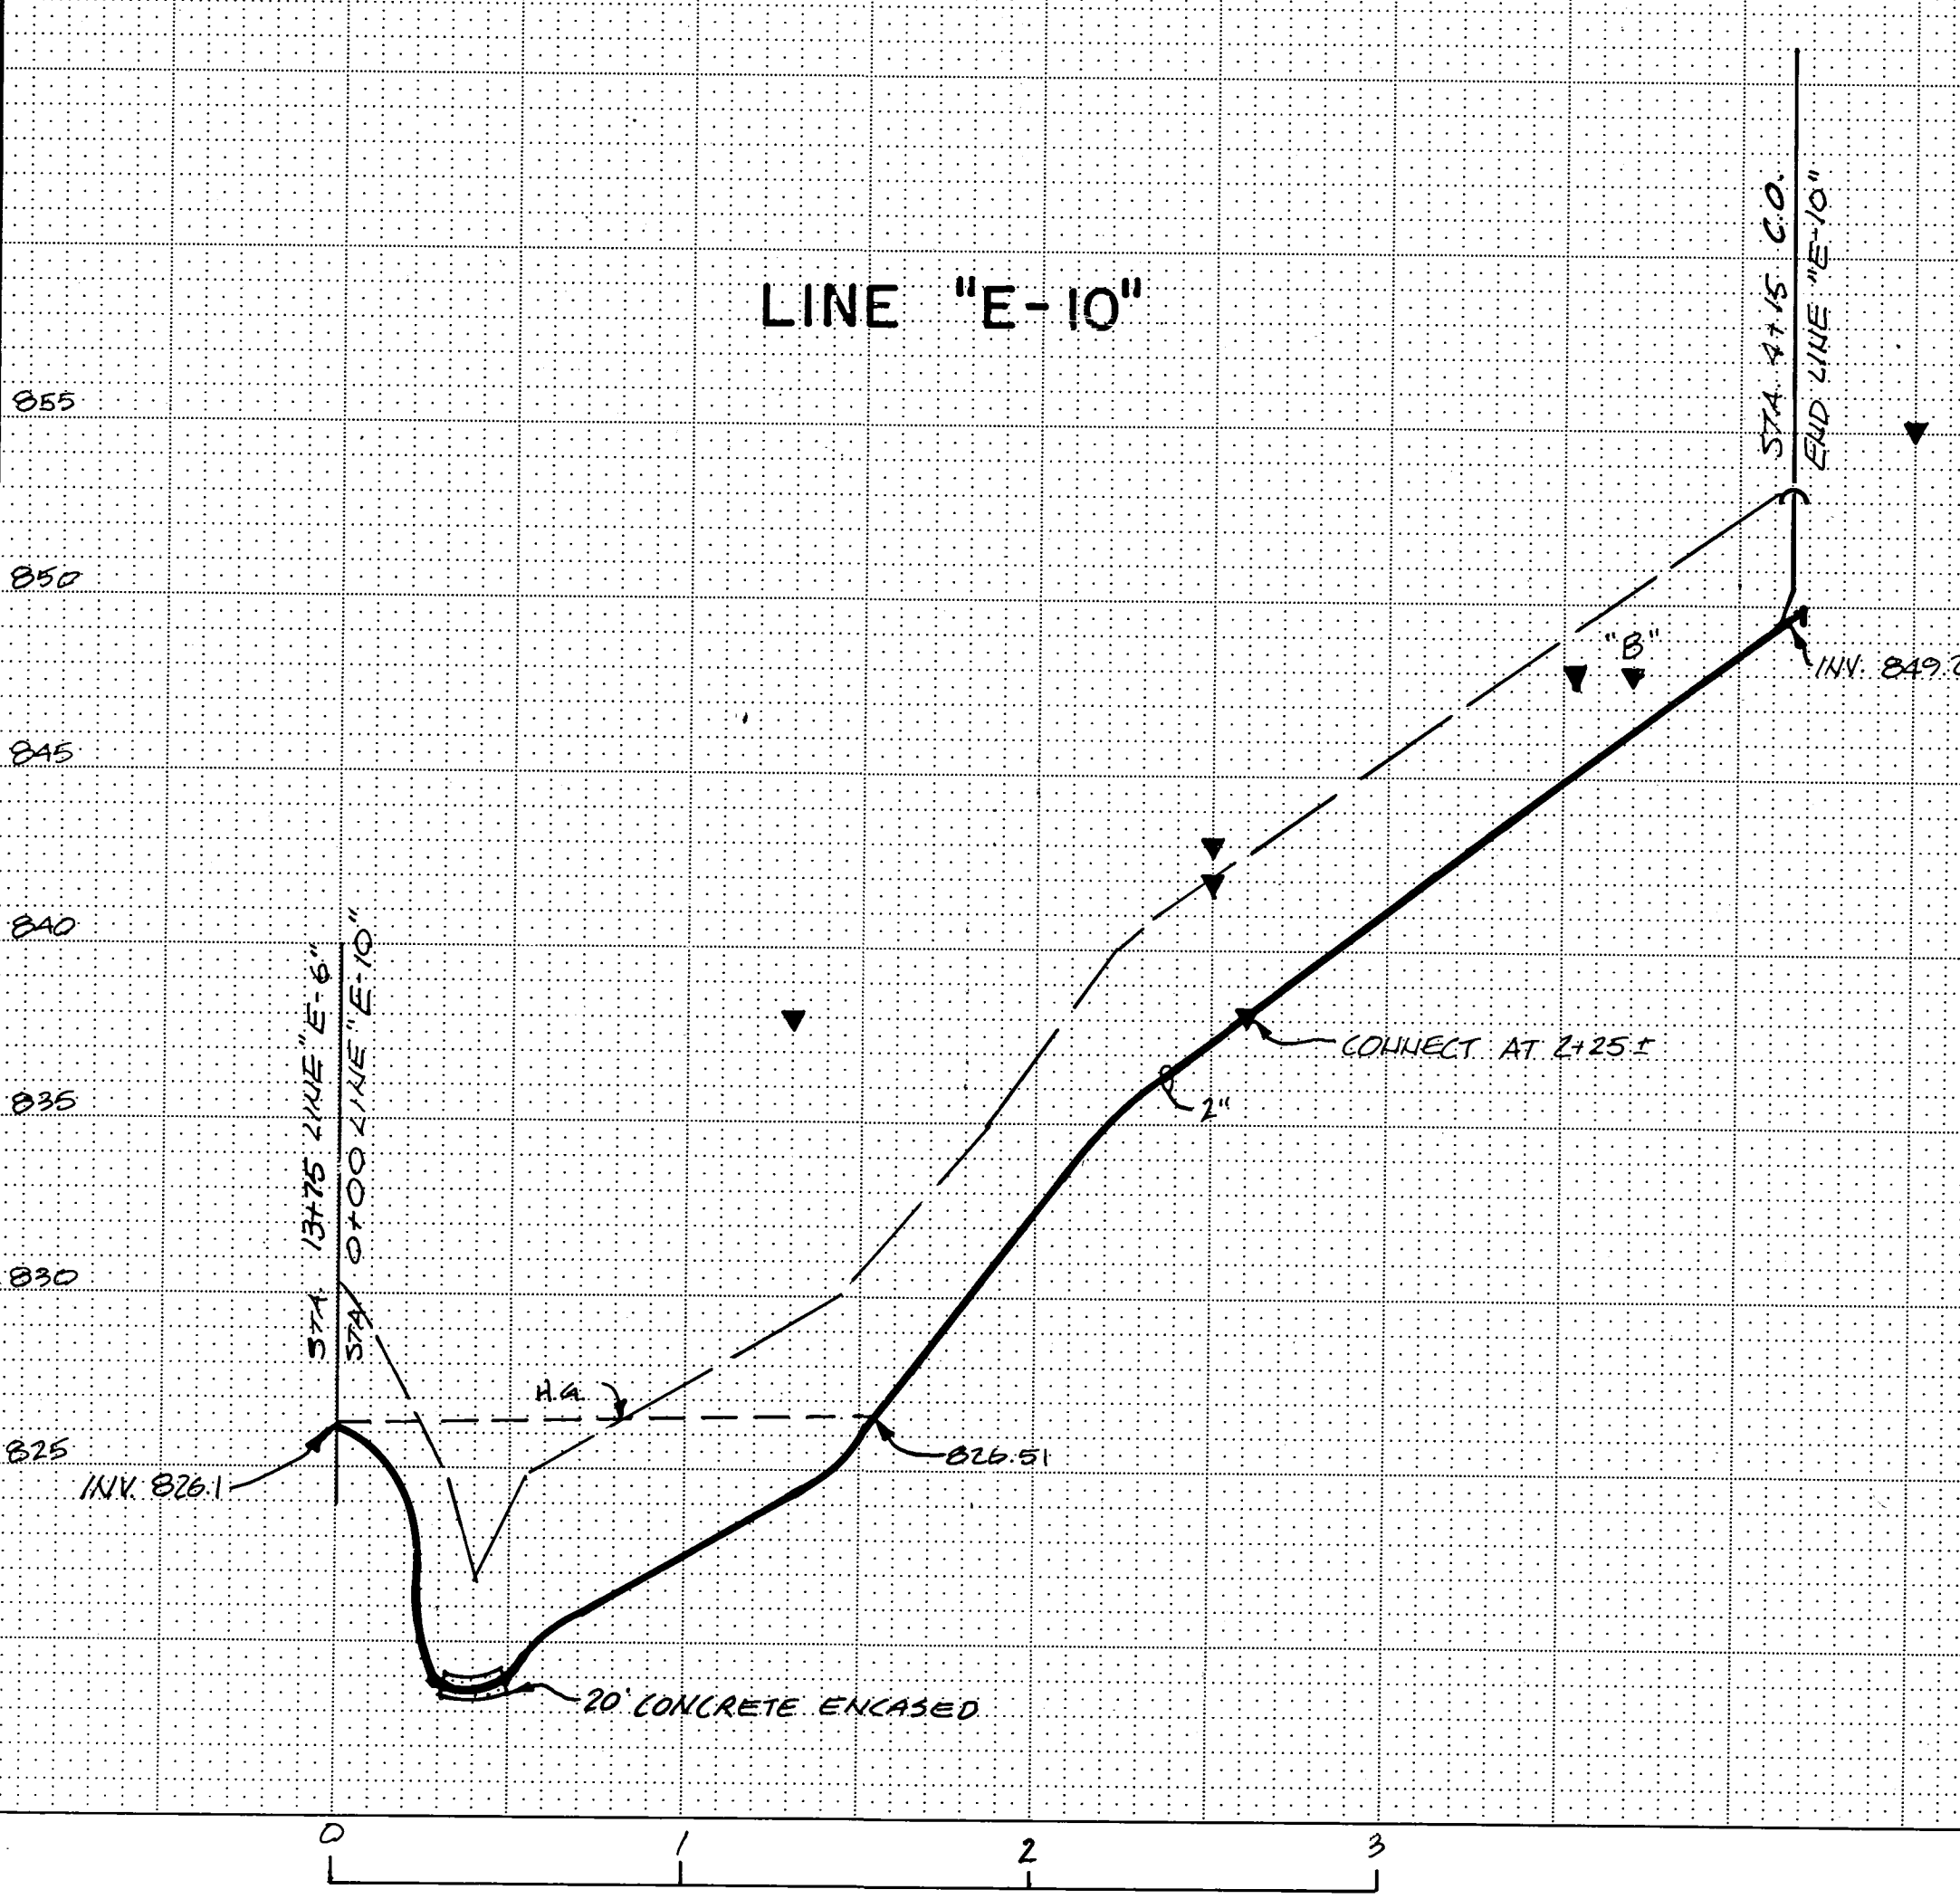


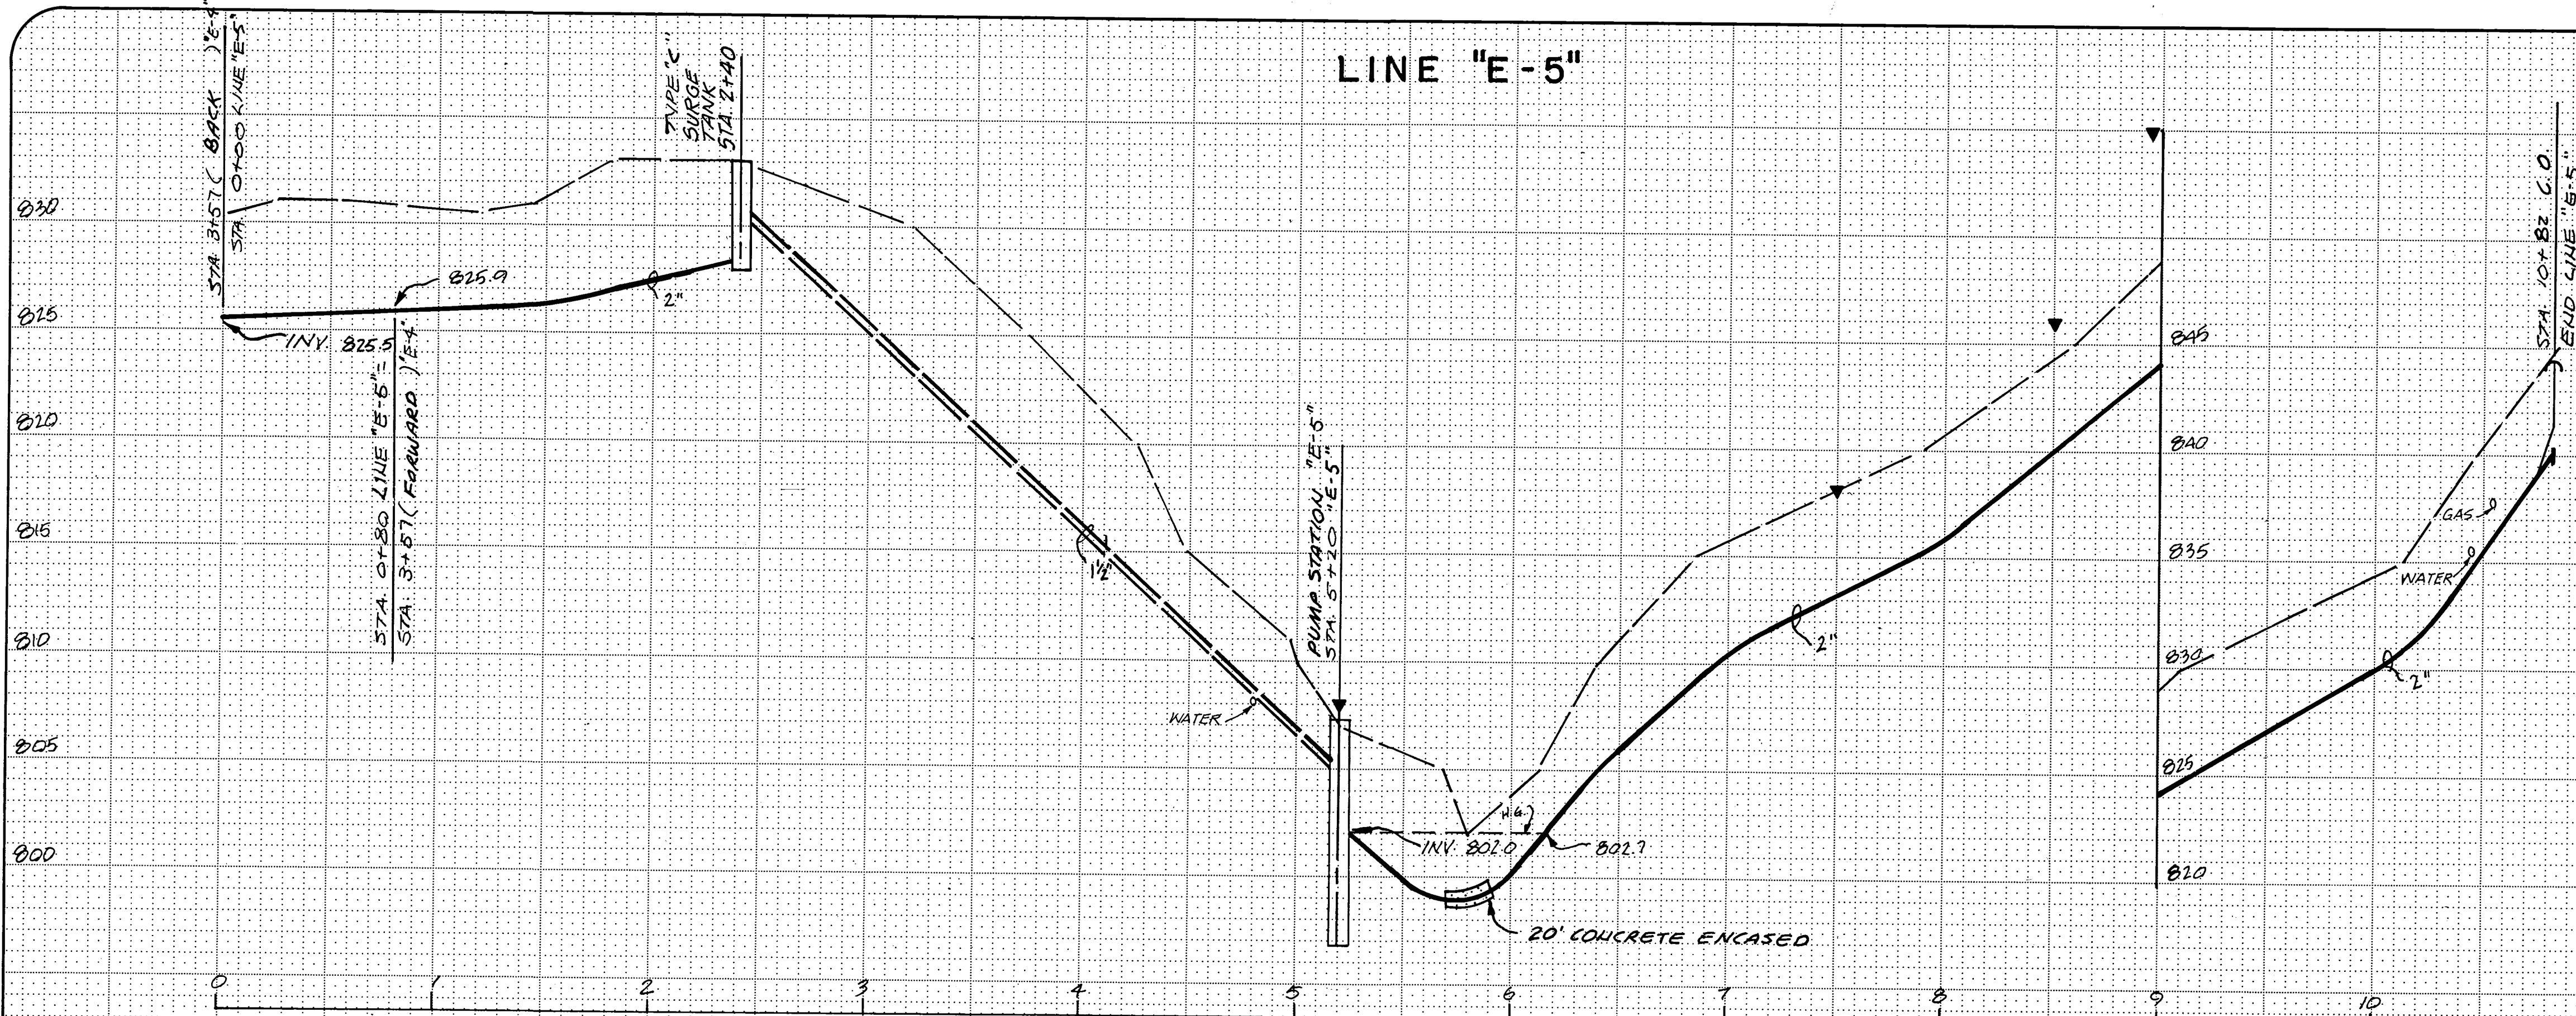

Revisions

Designed by:	Date:	Checked by:	Date:
SW	9-82	U.L.R.	9-3-82
Drawn by:	Date:	Approved by:	Date:
M.H.	9-82	U.L.R.	9-3-82

PROFILE - Lines "E-5", "E-9" & "E-10"

Maysville III Area Wastewater Project
CONTRACT DIVISION C

MUSKINGUM COUNTY, OHIO

