
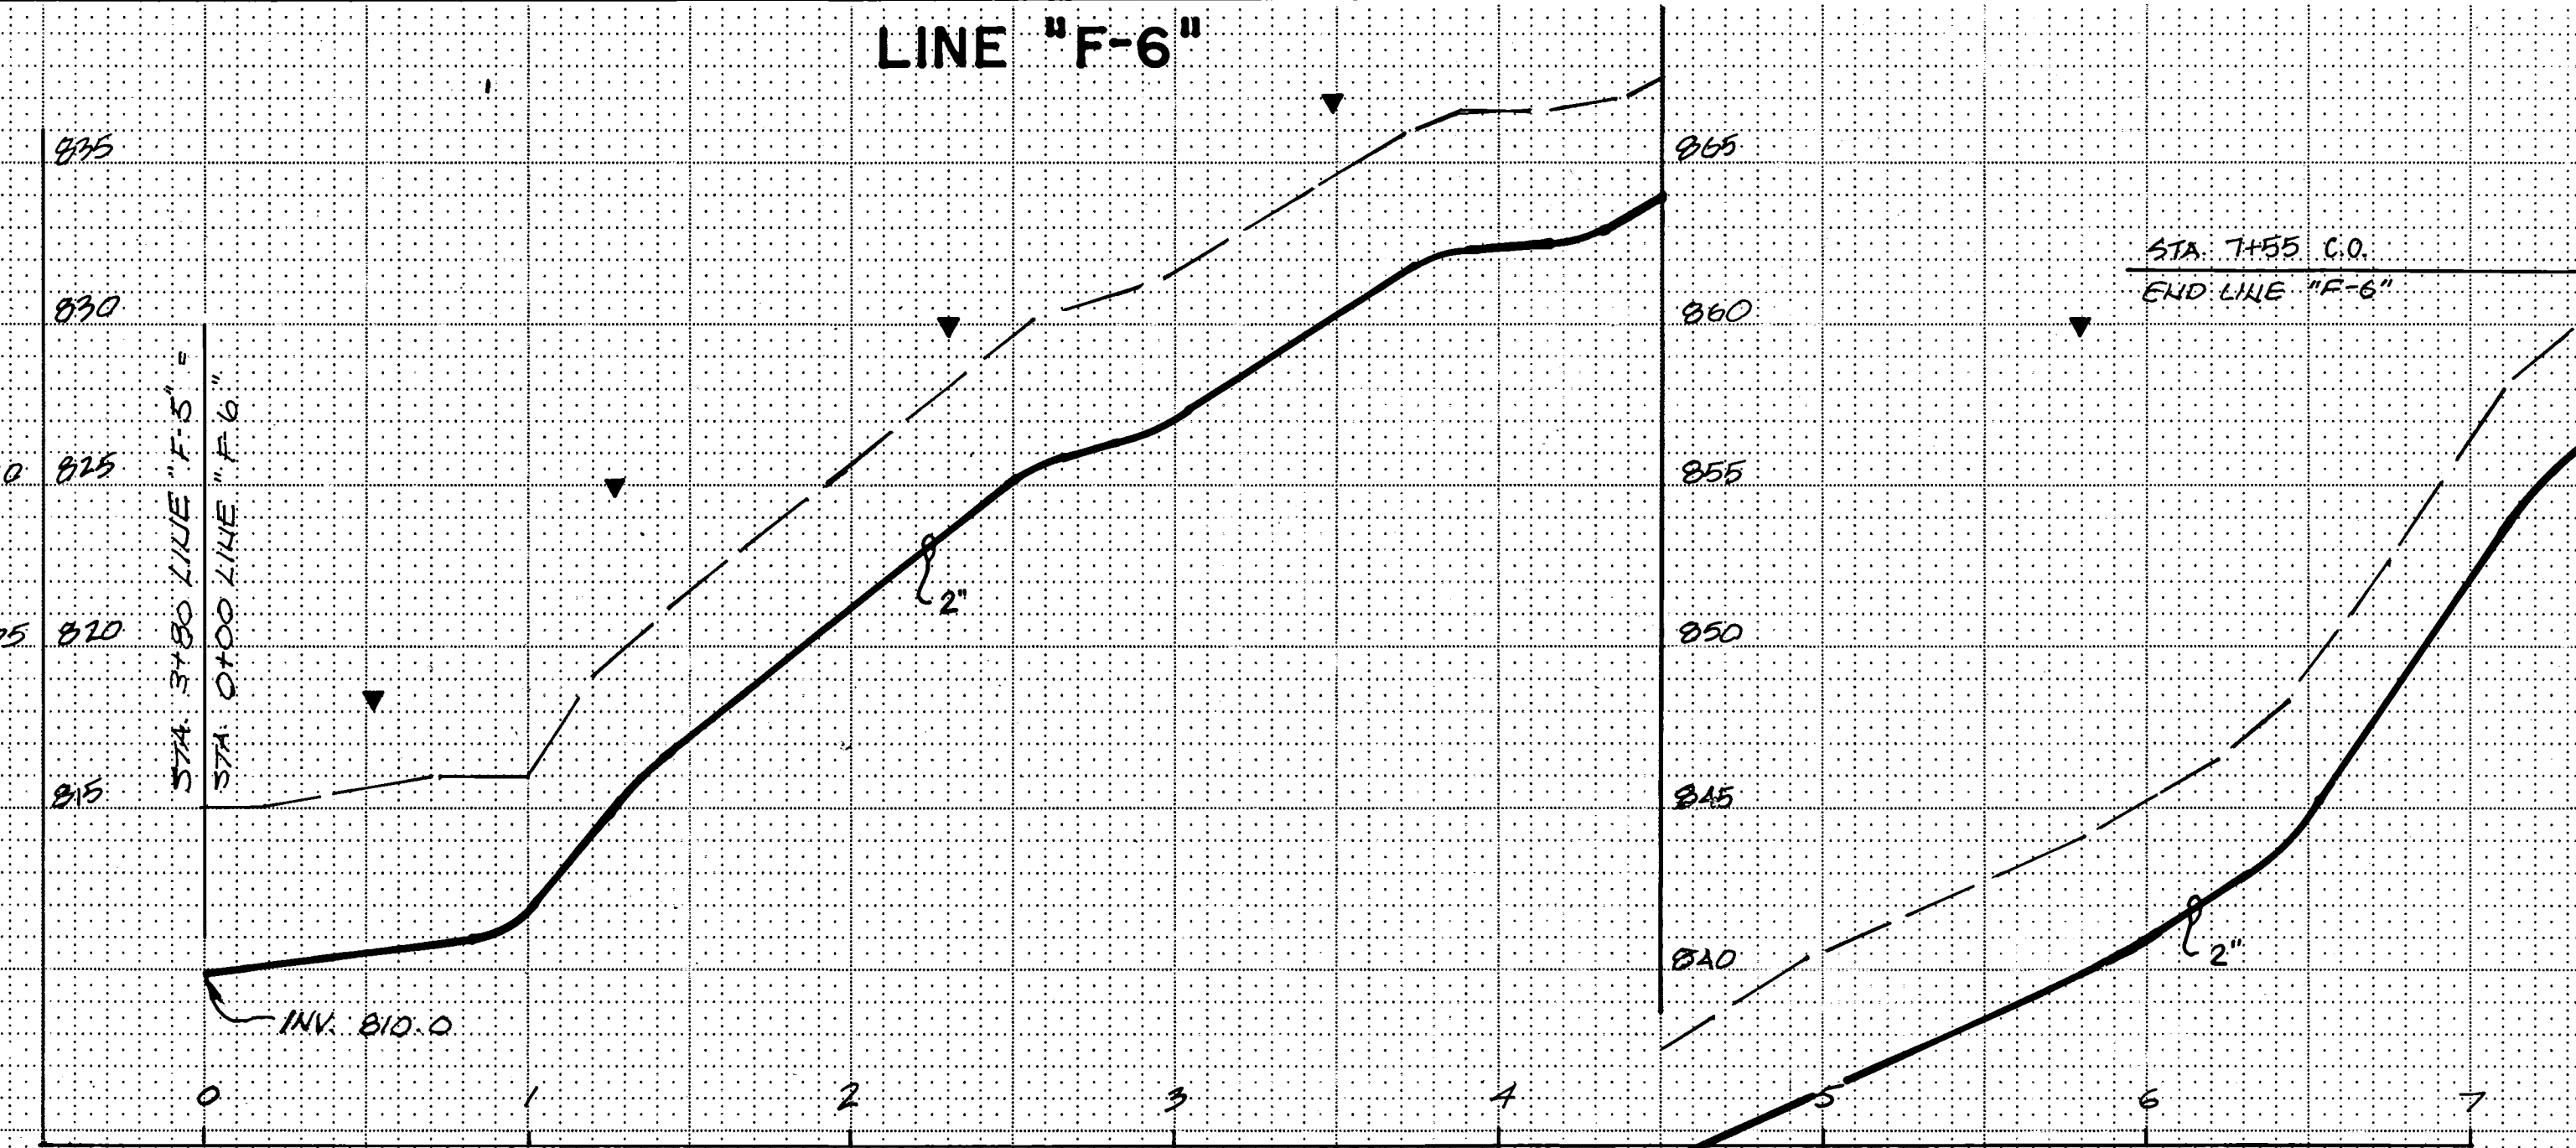




LINE "F-5"

LINE "F-6"


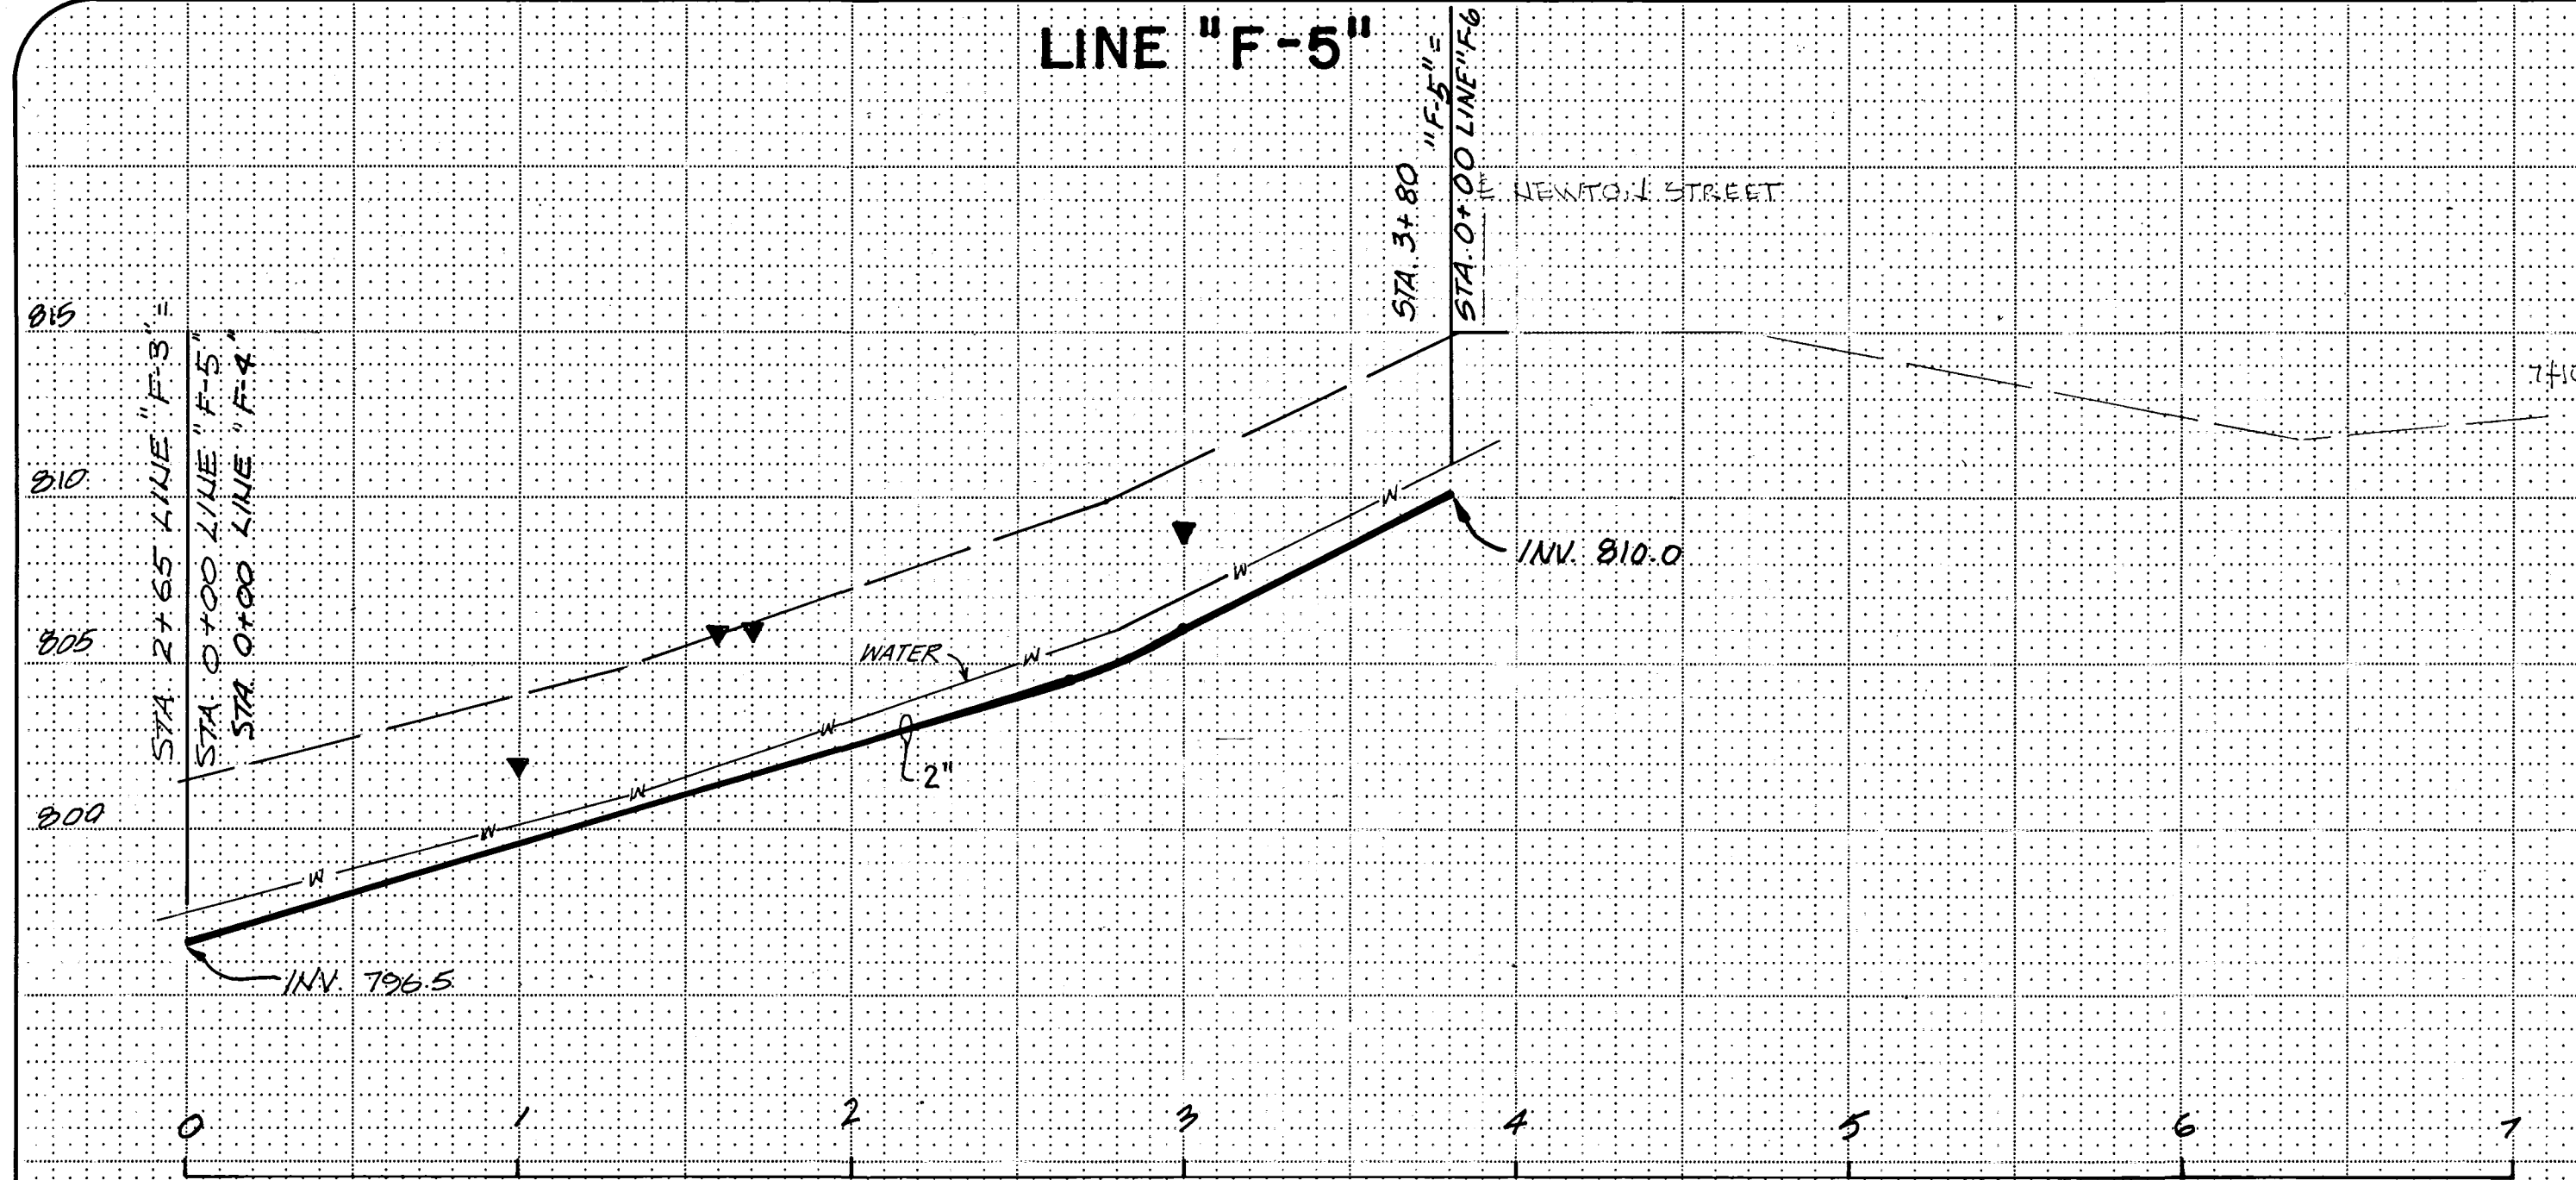


LINE "F-7"

LINE "F-9"

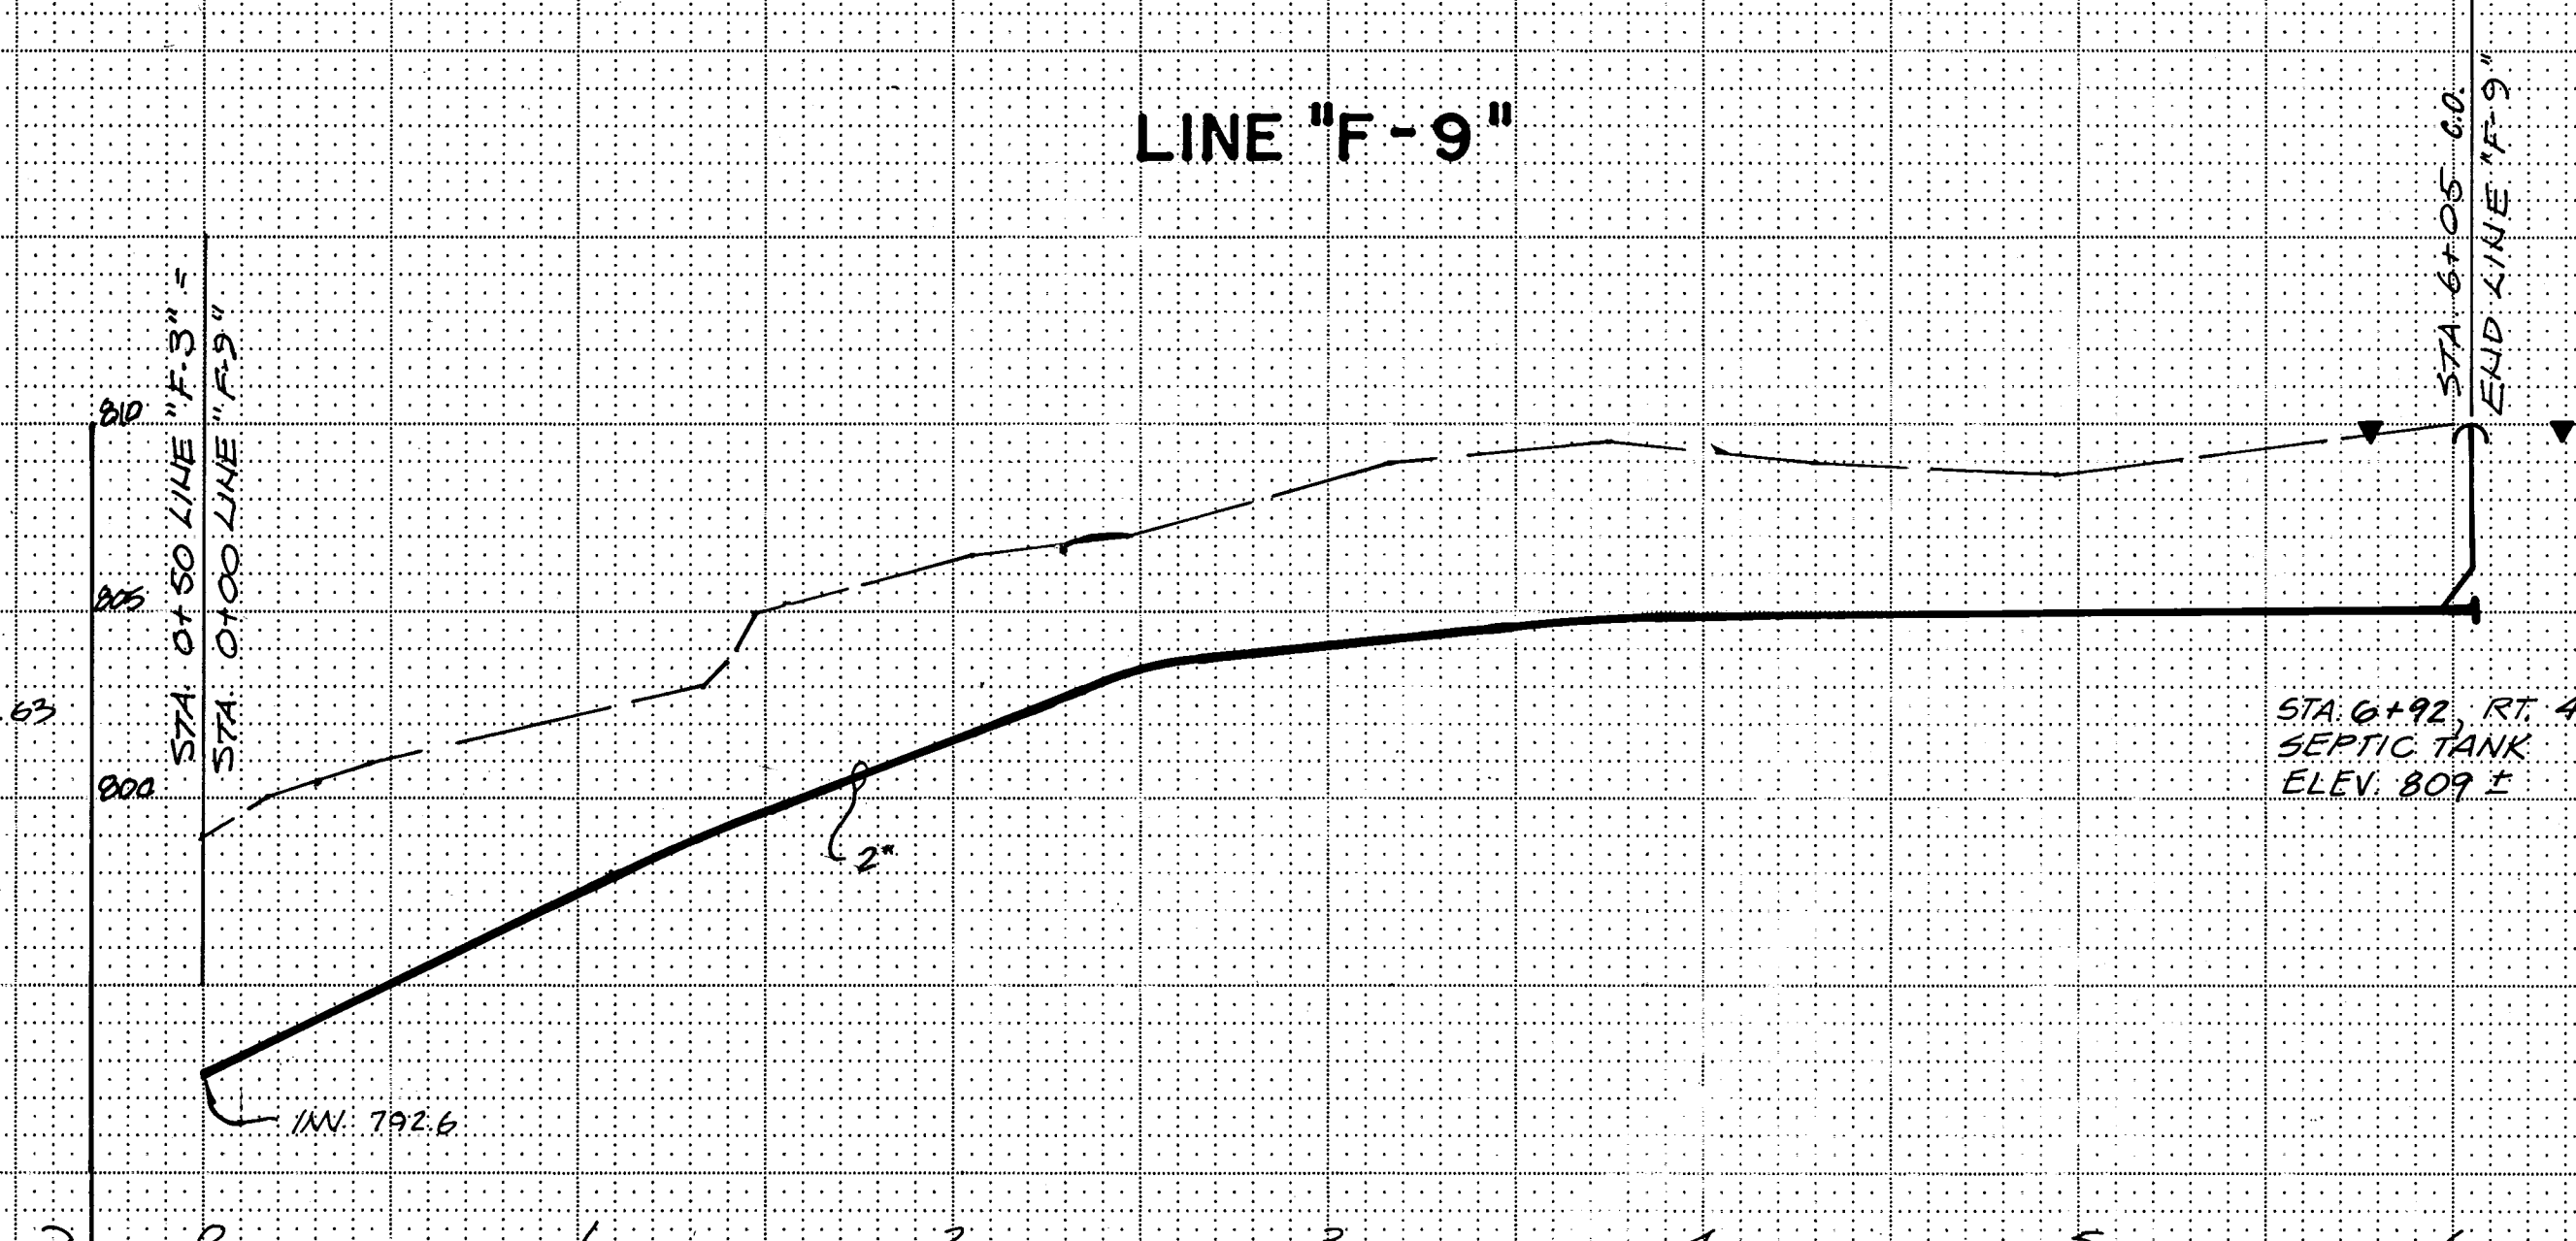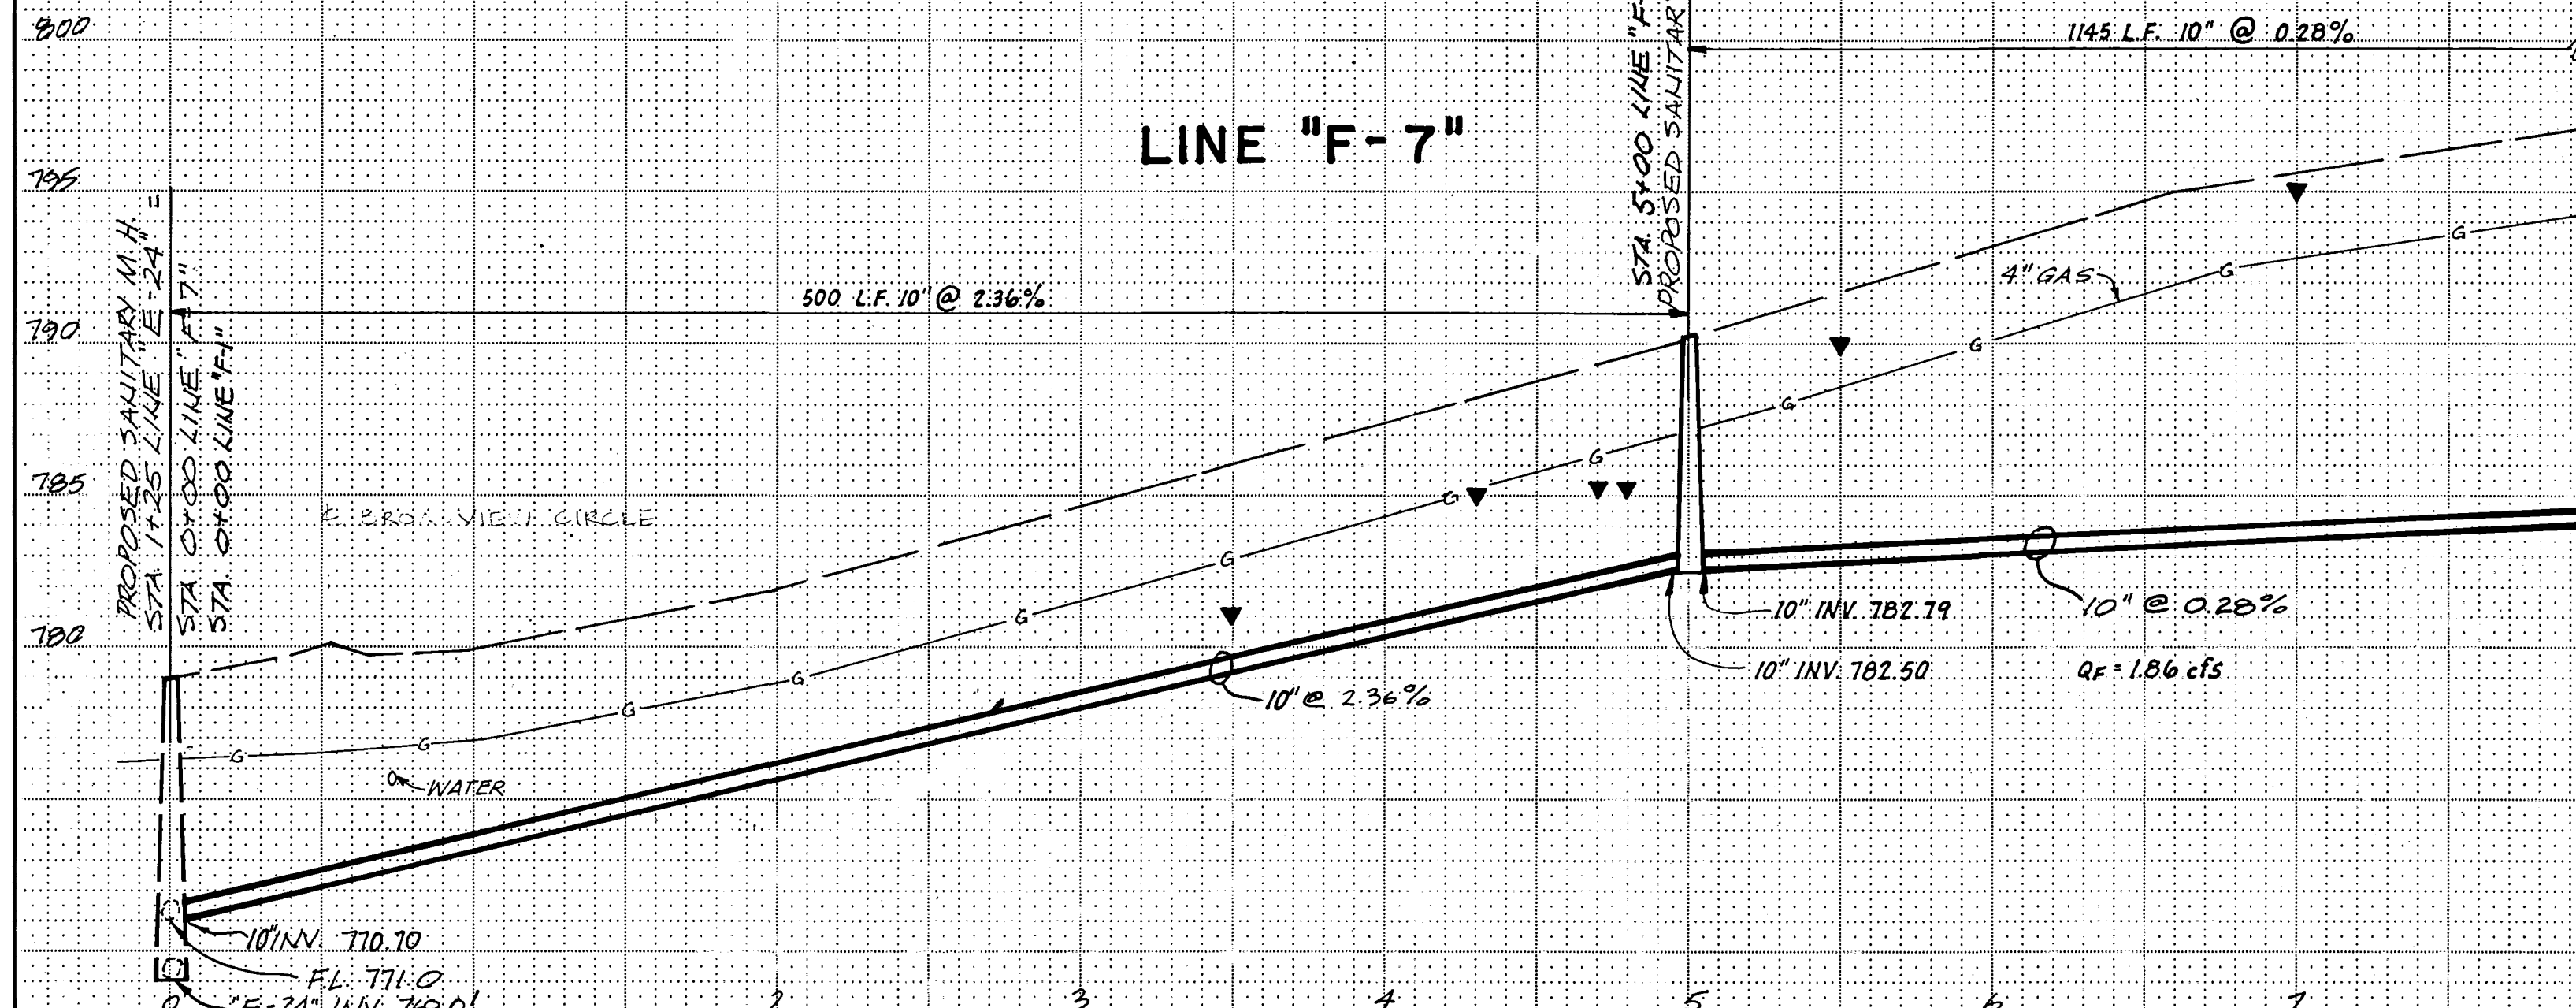

LINE "F-7"

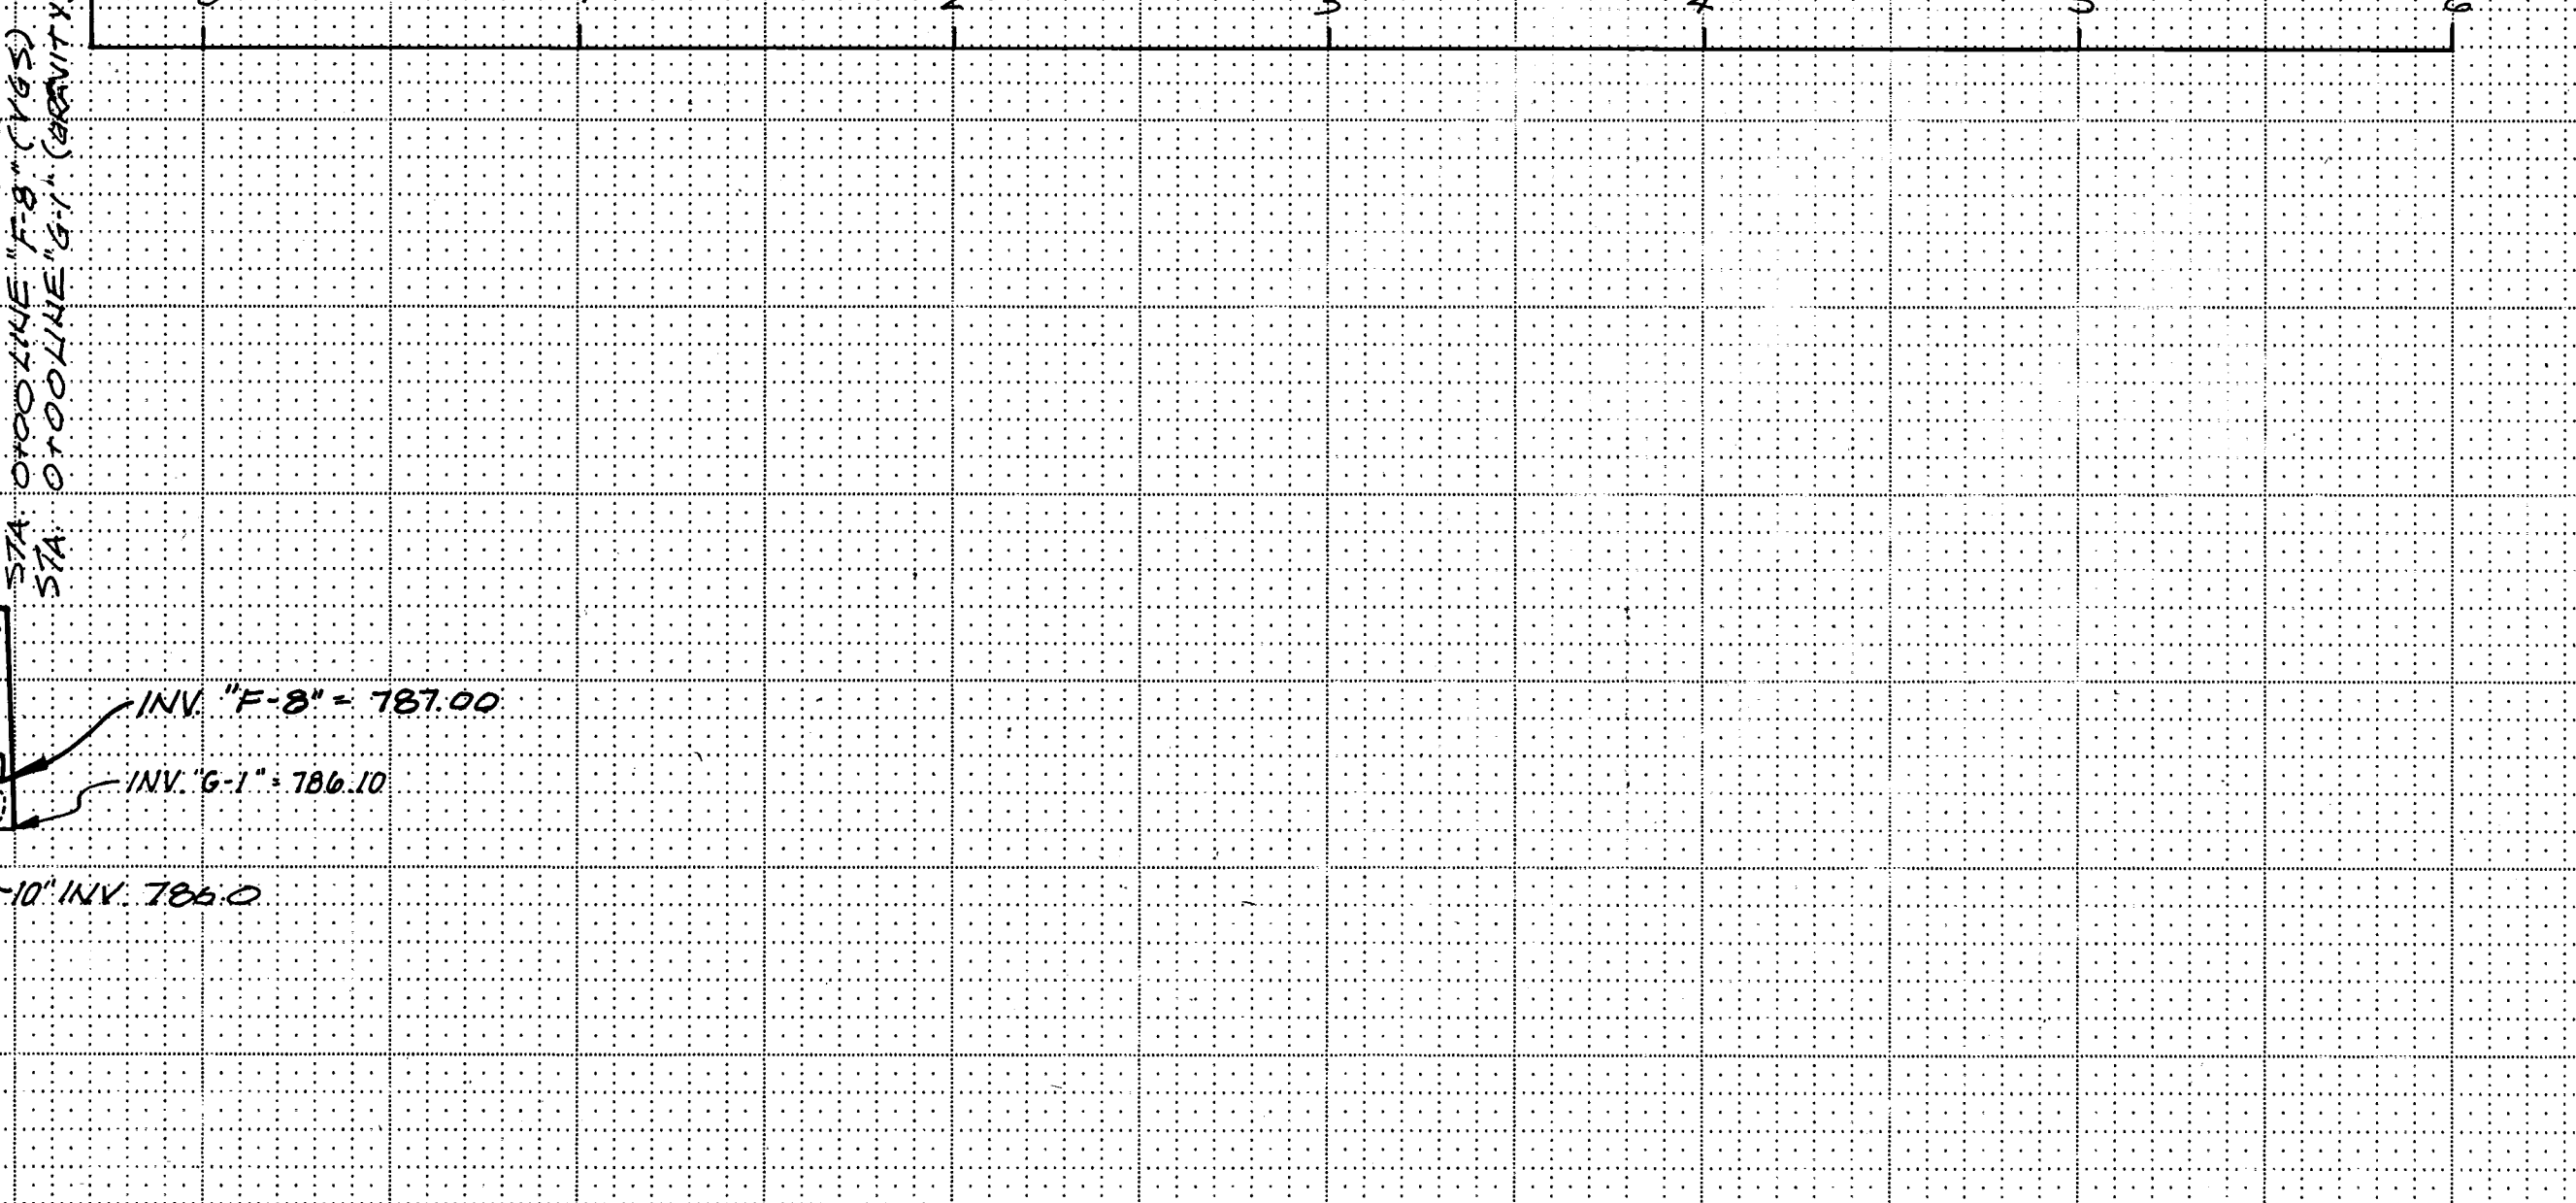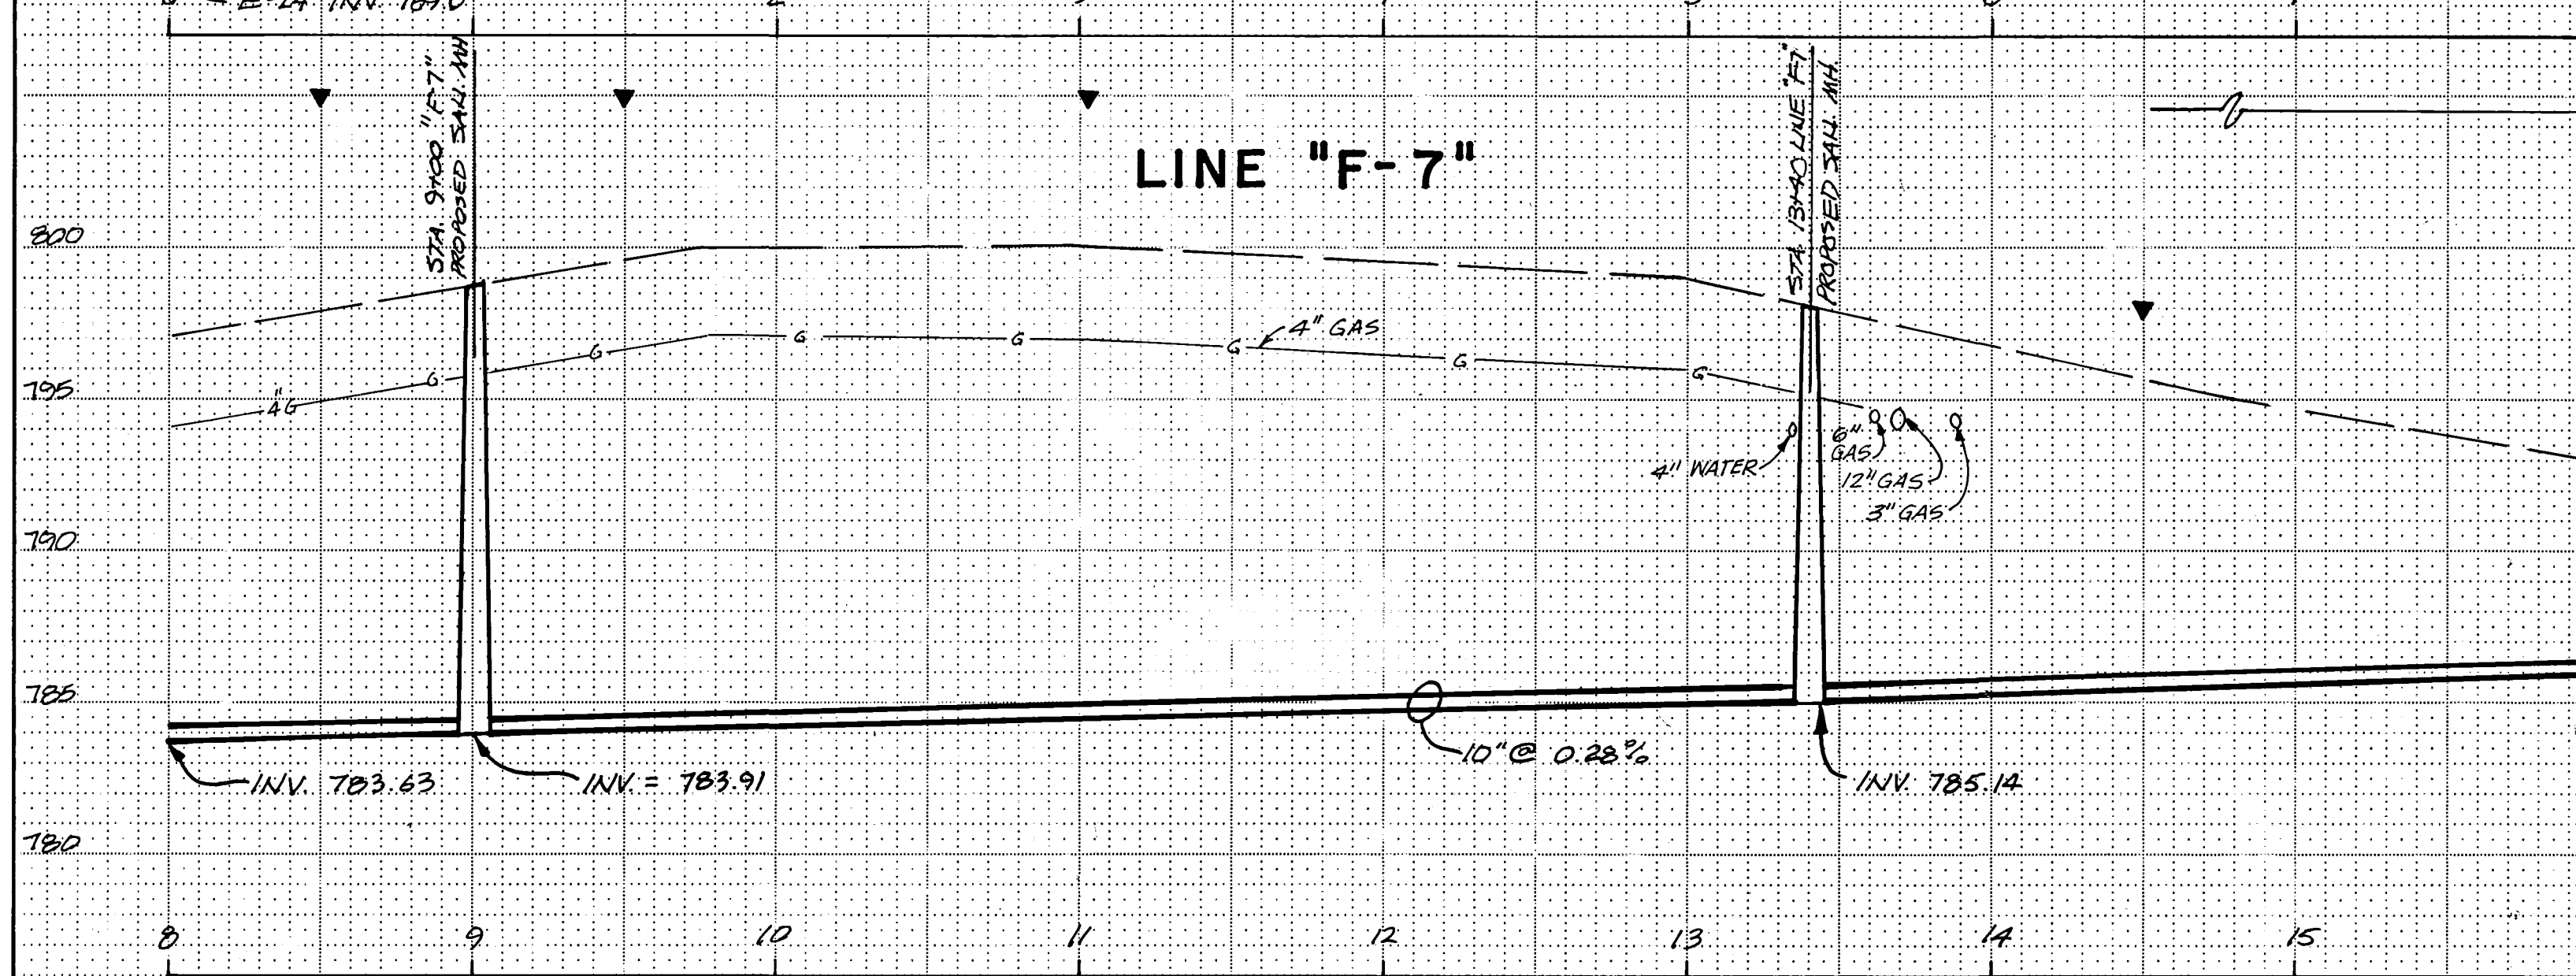

Revisions


Designed by:	Date:	Checked by:	Date:
S.W.	9-82	J.L.R.	9-82
Drawn by:	Date:	Approved by:	Date:
D.B.	9-82	J.L.R.	9-82

MUSKINGUM COUNTY, OHIO

PROFILE - Lines "F-5", "F-6", "F-7", "F-9"

Maysville III Area Wastewater Project

CONTRACT DIVISION C

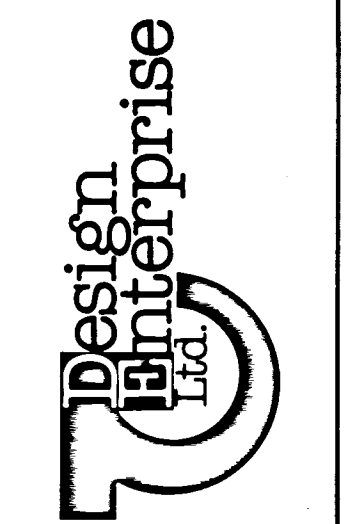

Scale
HORIZ. 1" = 50'
VERT. 1" = 5'

Sheet
38 of 59

AREA 6