



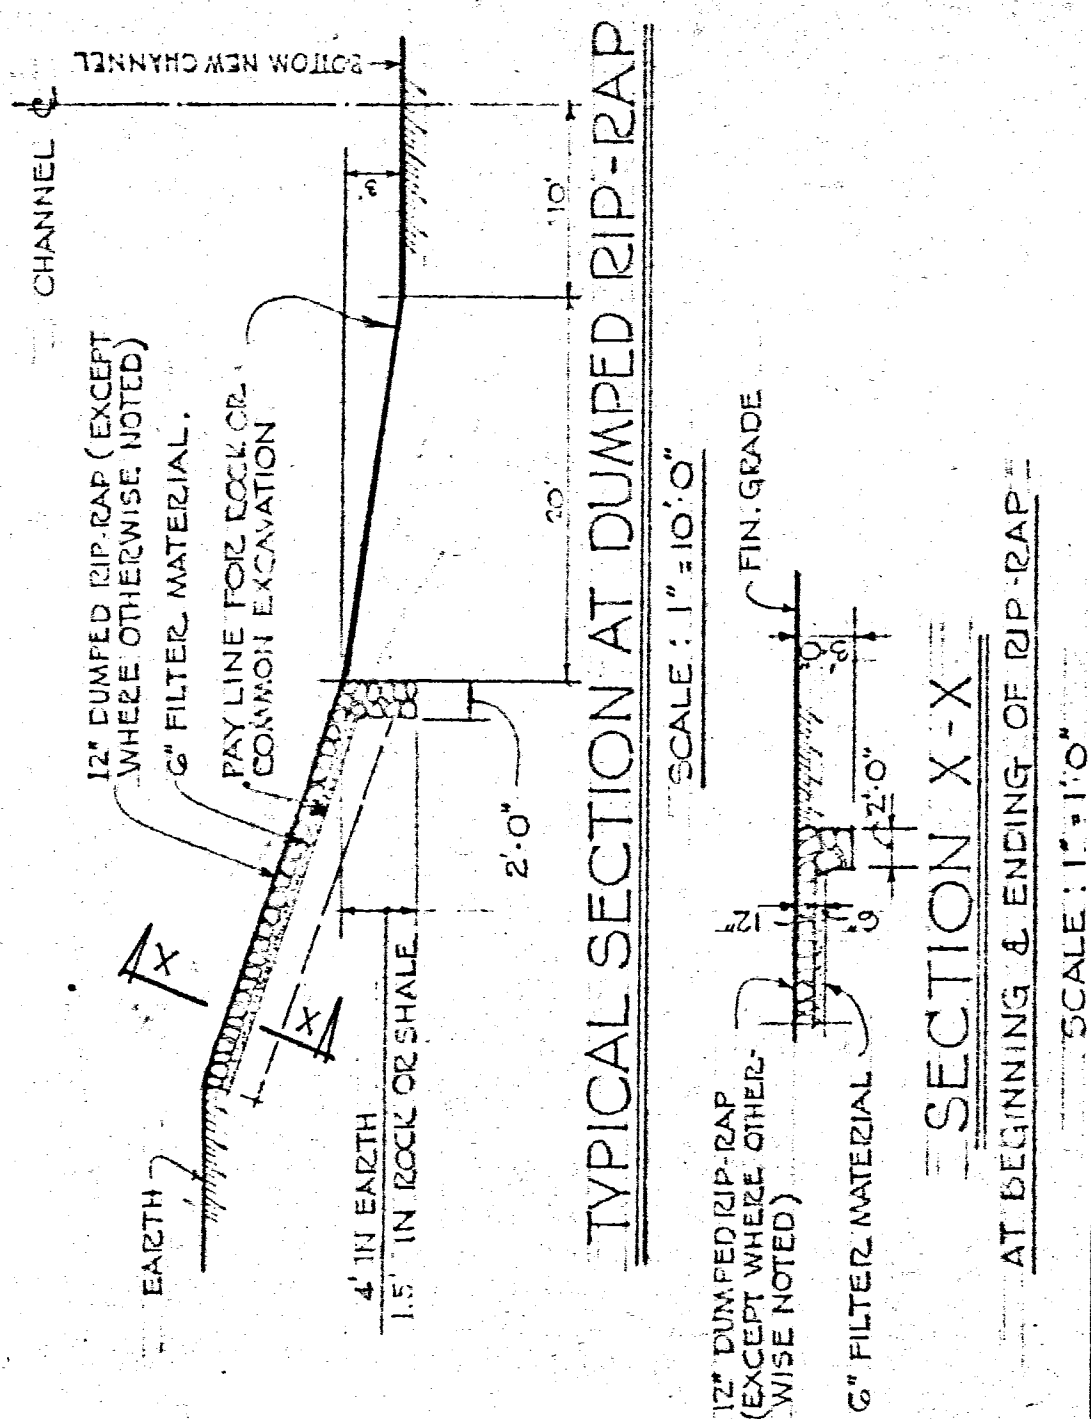

CORPS OF ENGINEERS U. S. ARMY OFFICE OF THE DISTRICT ENGINEER HUNTINGTON, W. VA.		MOXAHALA CREEK LOCAL PROTECTION PROJECT ROSELAND, OHIO CHANNEL AND LEVEE TYPICAL SECTIONS		DATE: MARCH 1936 APPROVED: <i>James E. Smith</i> 1st COL. C.E. DISTRICT ENGINEER	SPEC. NO. DRAWING NUMBER SHEET 6 OF 27 027e-PR-16/5
DRAWN BY: J.A.H. TRACED BY: J.A.H. J.A.P. CHECKED BY: S.C. D.C.J.	SUBMITTED BY: <i>Ed. Brown</i>		APPROVED BY: <i>James E. Smith</i> CHIEF ENG. DIV.		

1. SLOPE BERMS TO DRAIN.
2. SEE DRAWING NOS. 16/1 & 16/2 FOR PLAN OF CHANNEL & LEVEE.

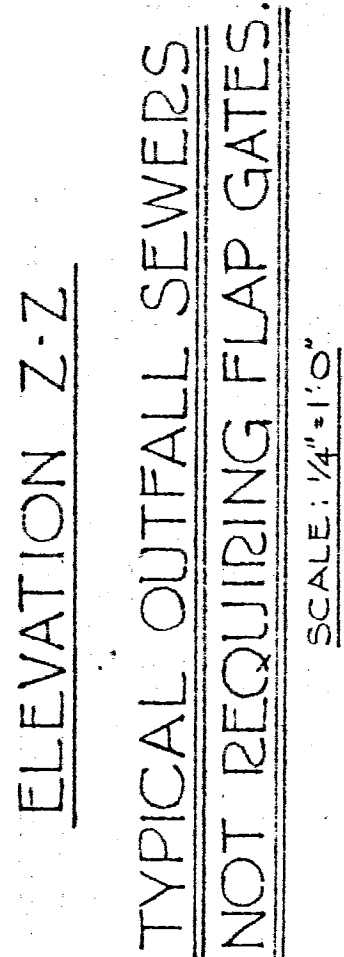