



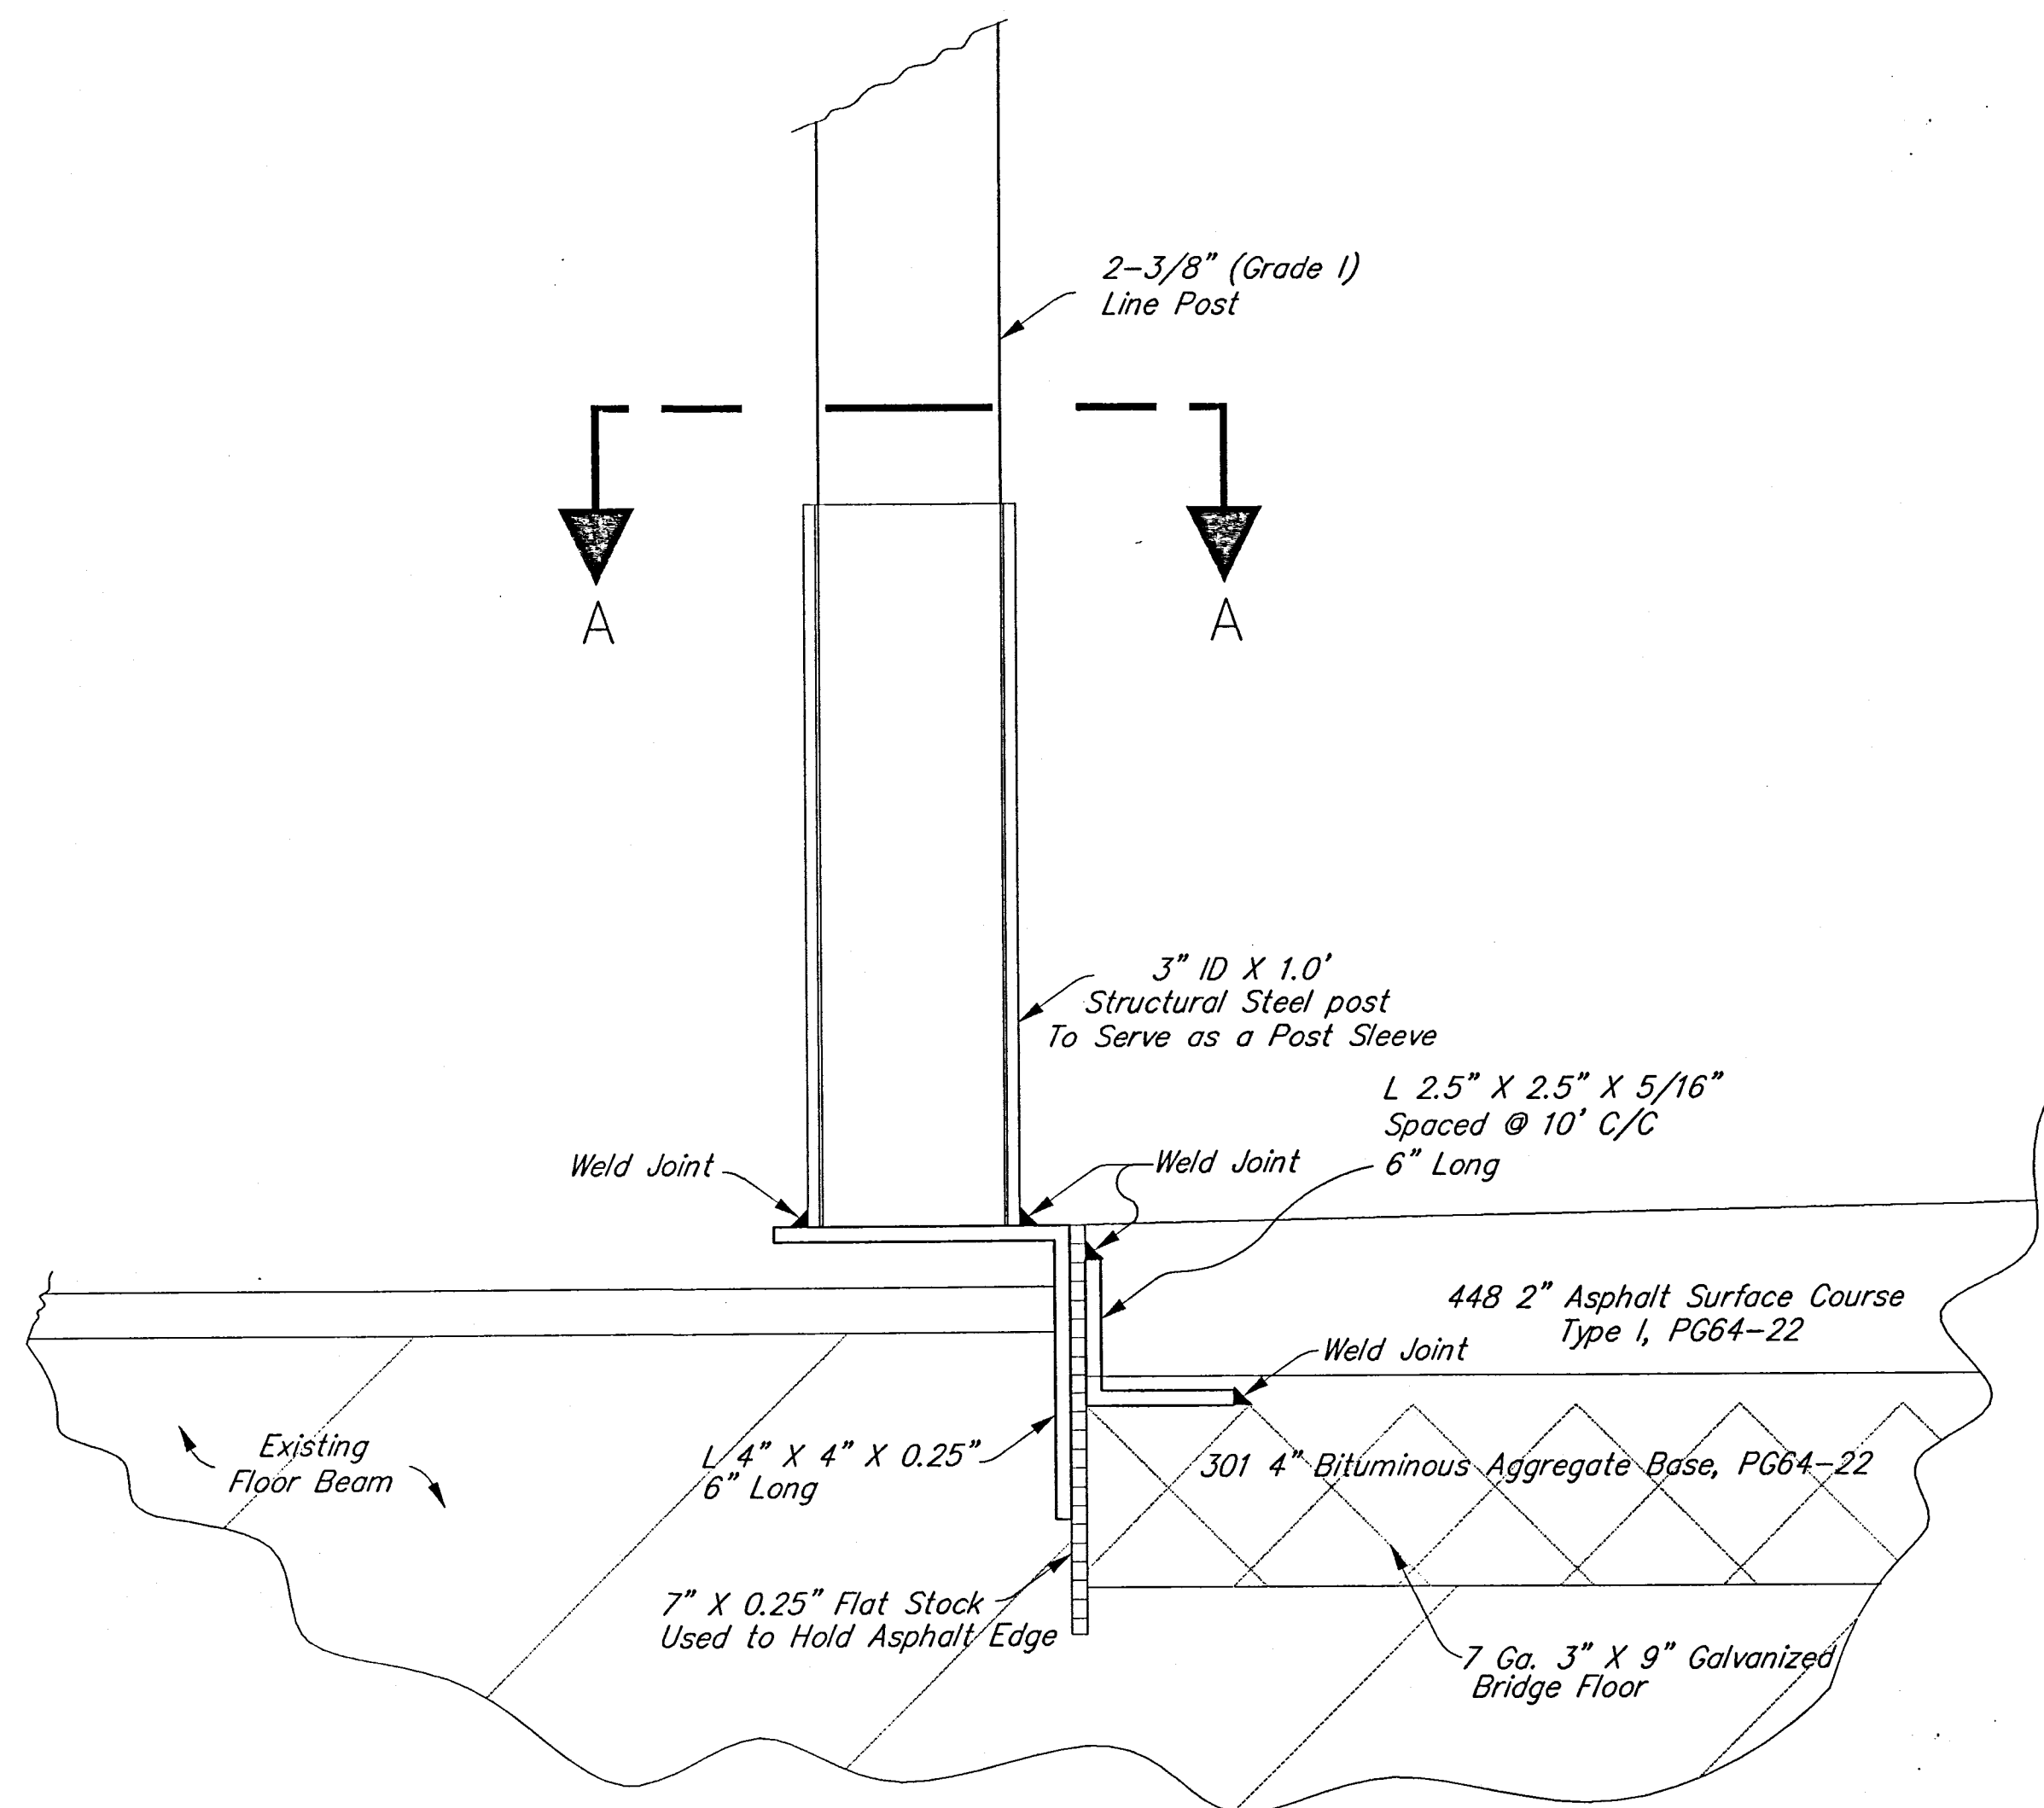


POST SUPPORT DETAIL

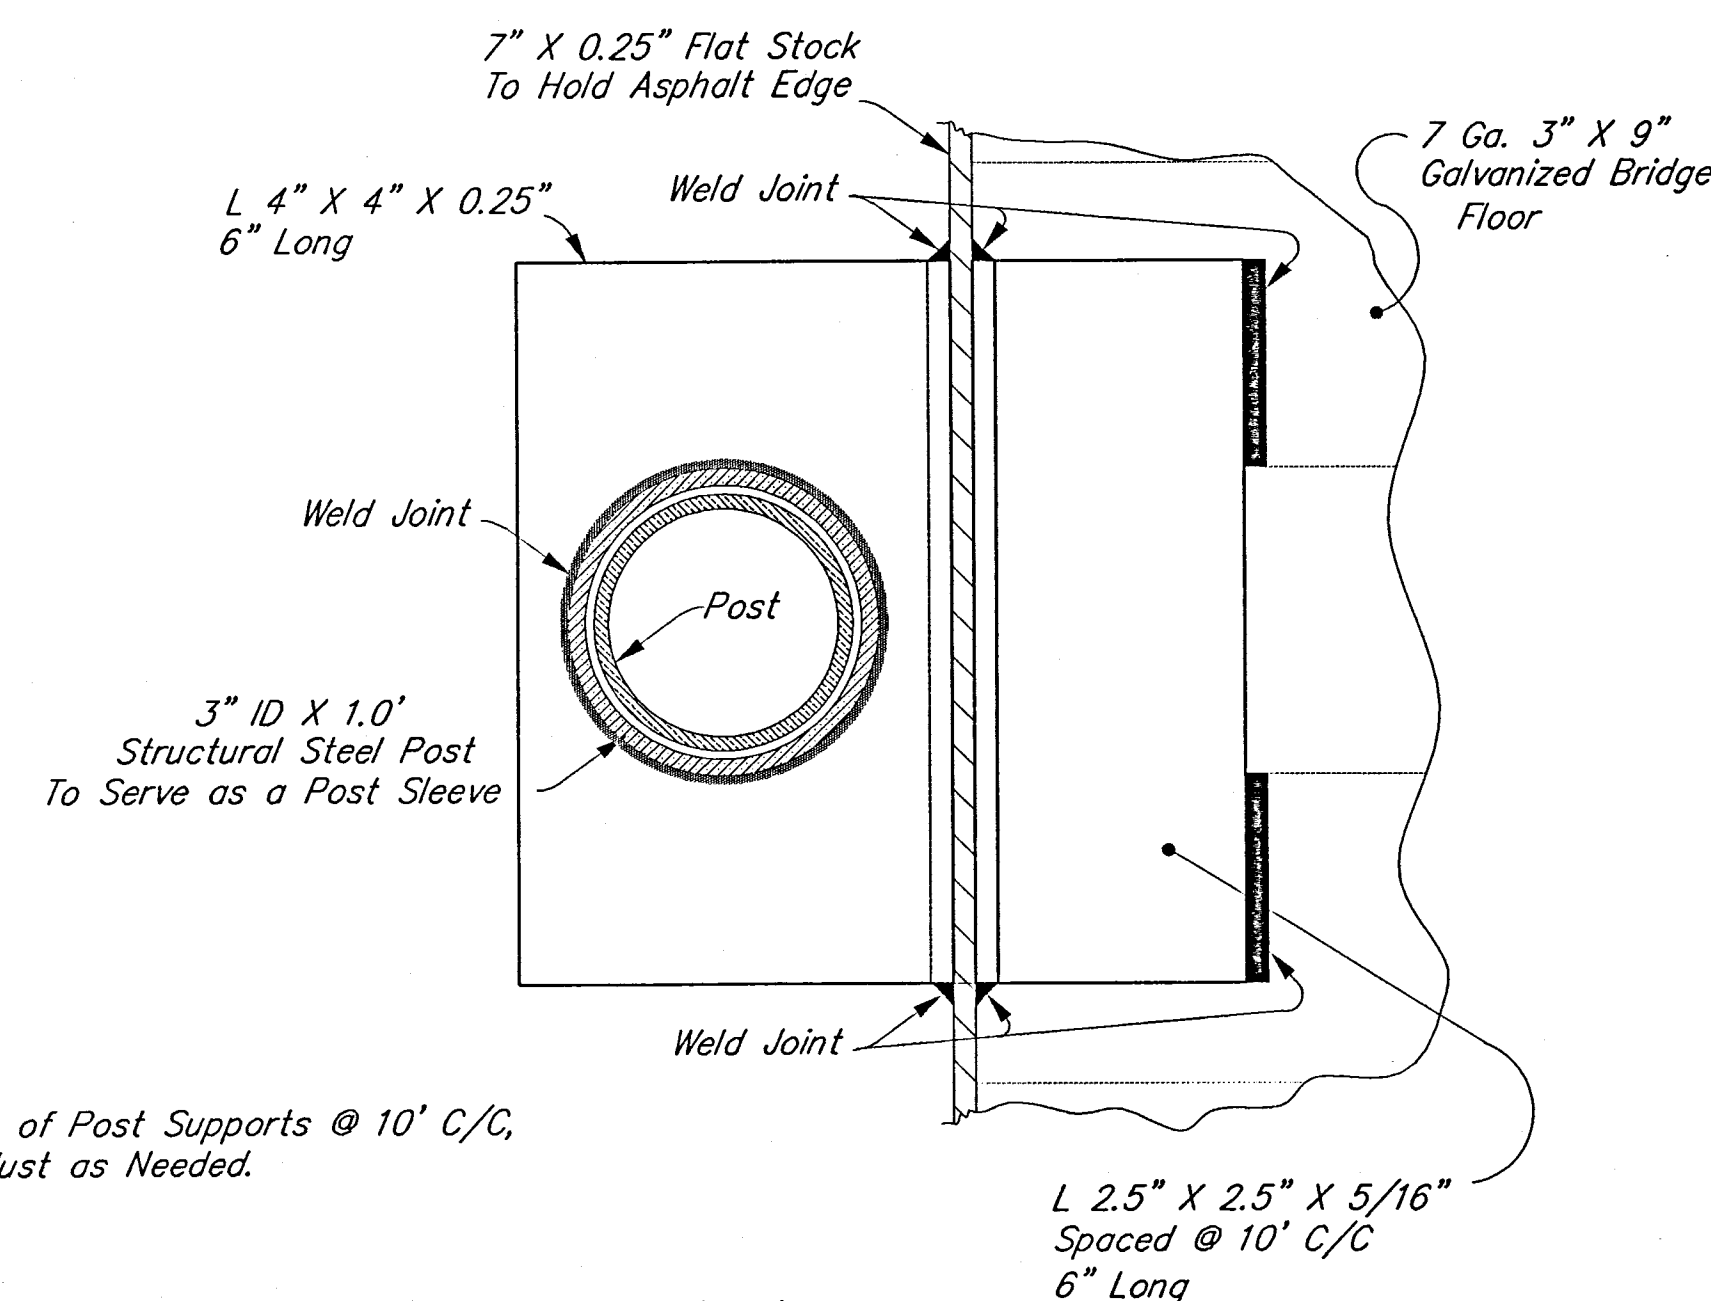


Note:  
Spacing of Post Supports @ 10' C/C,  
Field Adjust as Needed.

A-A

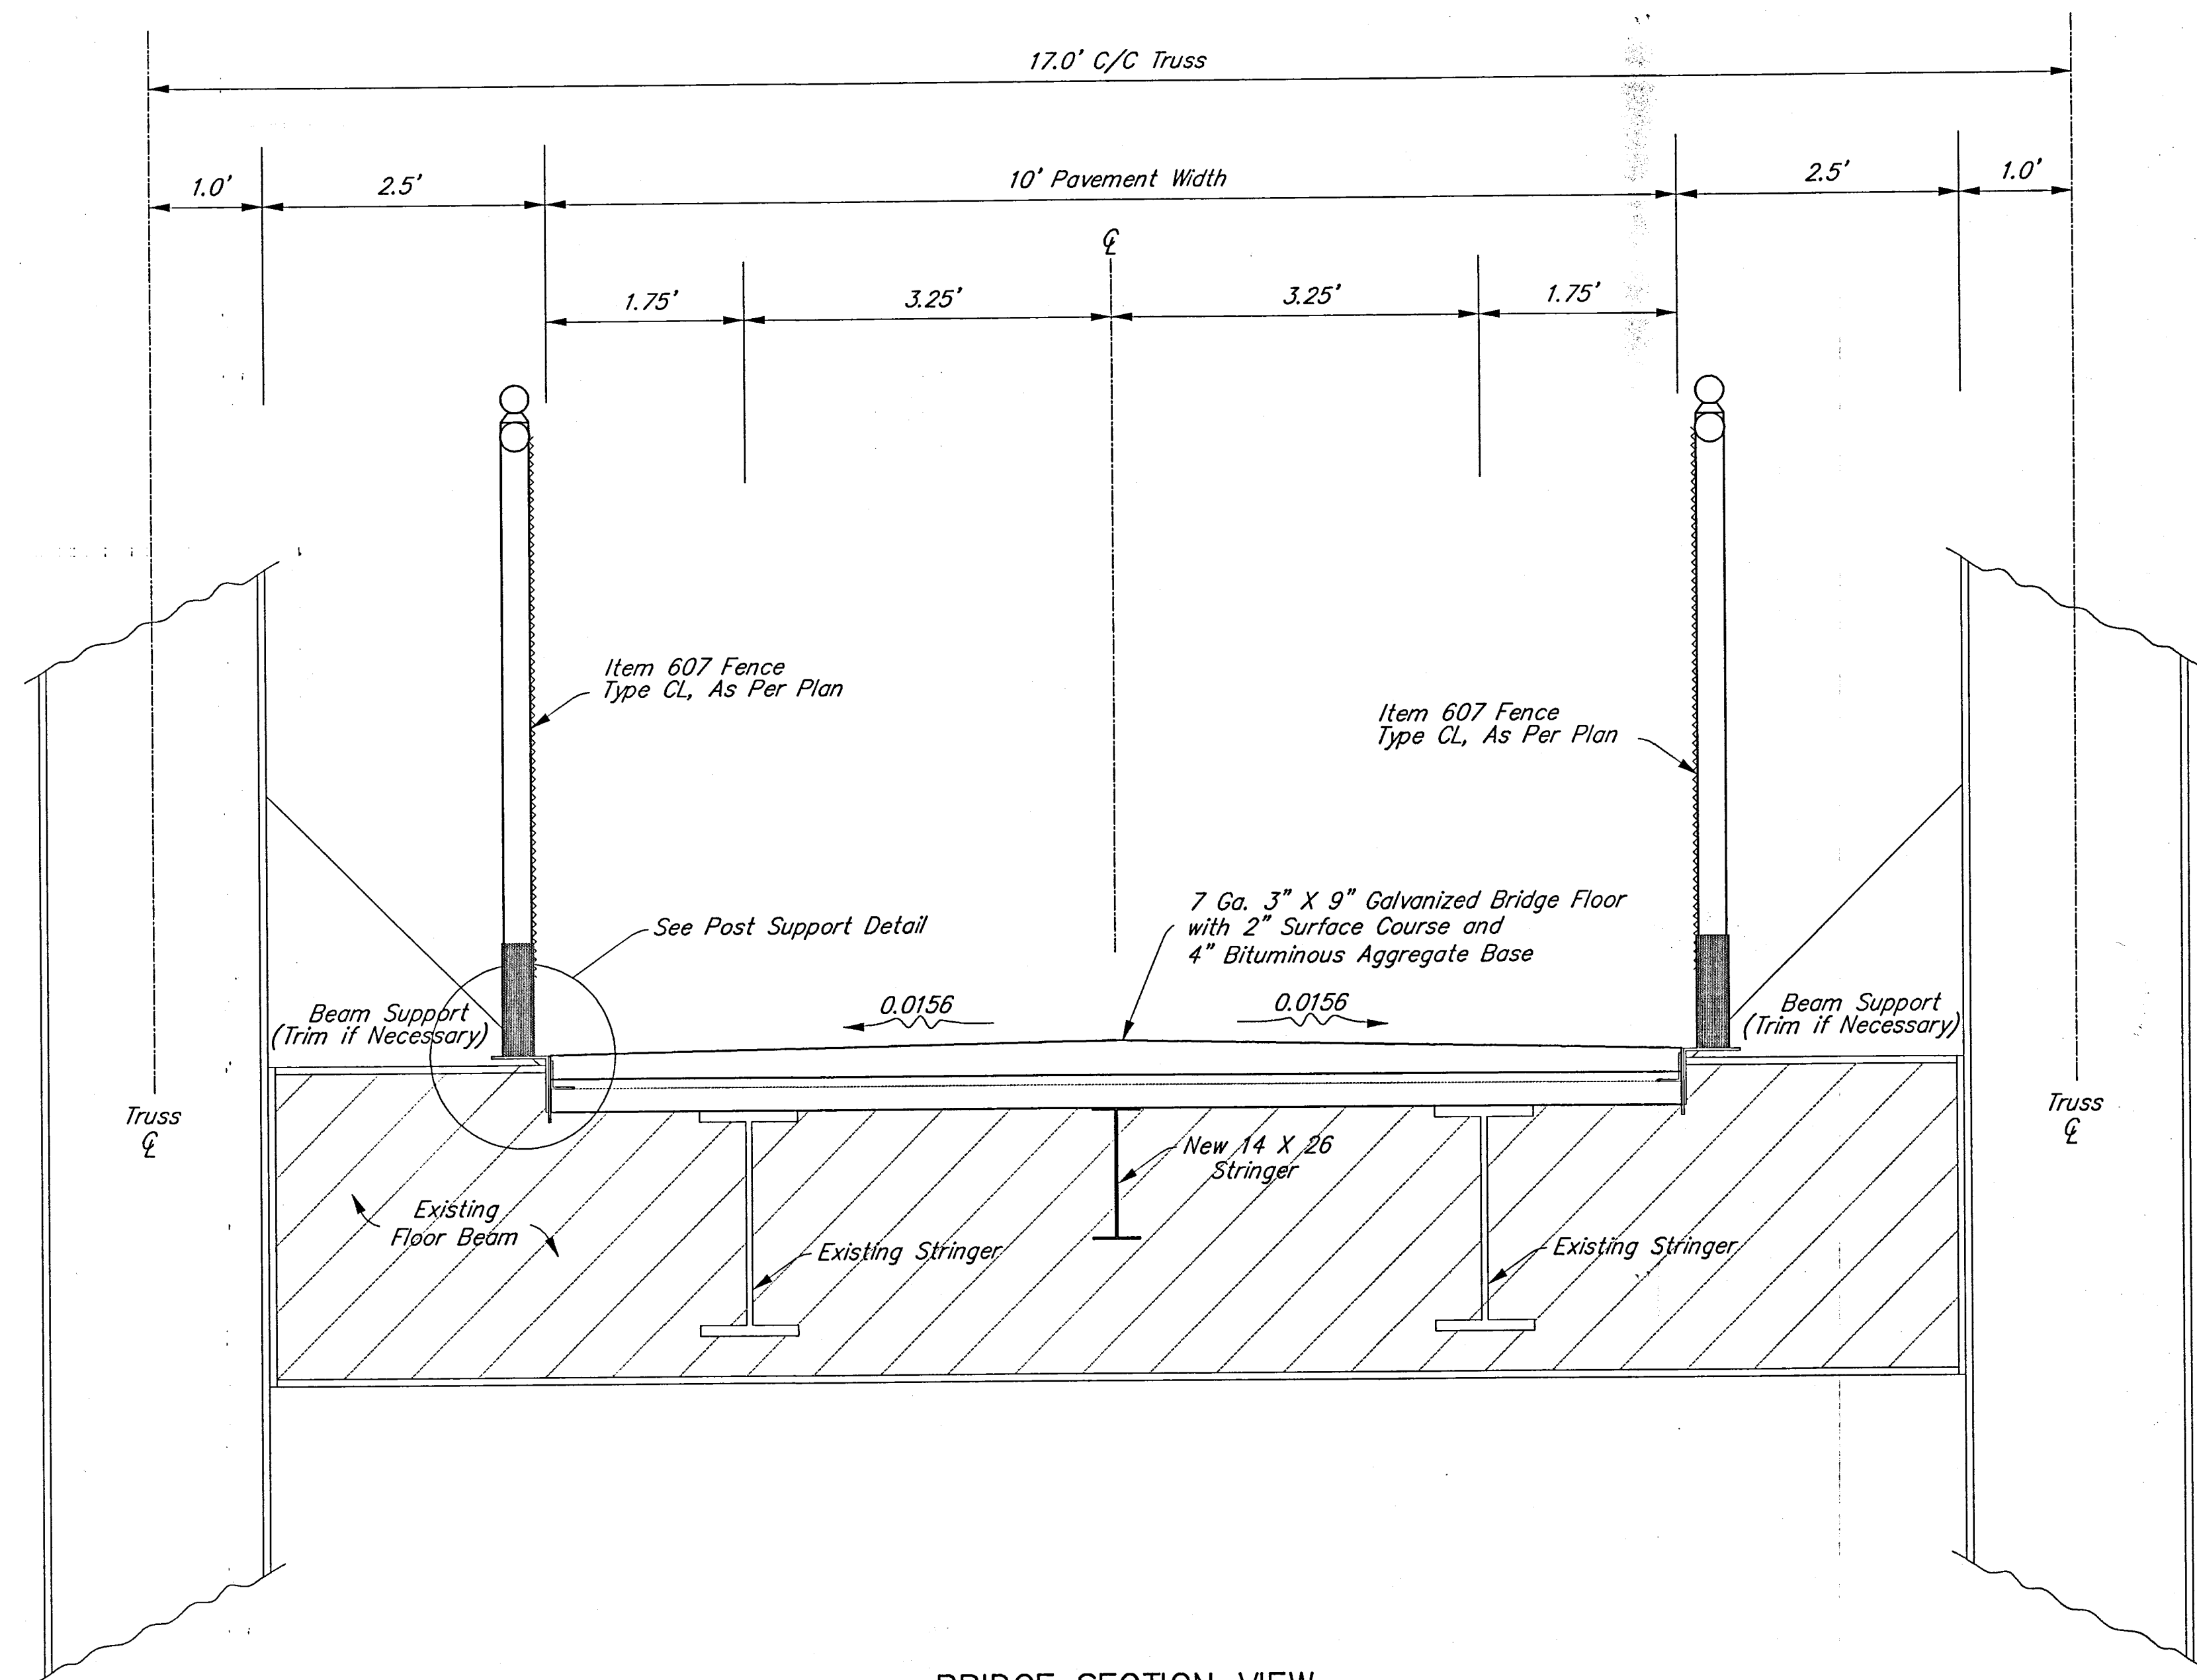


BRIDGE SECTION VIEW

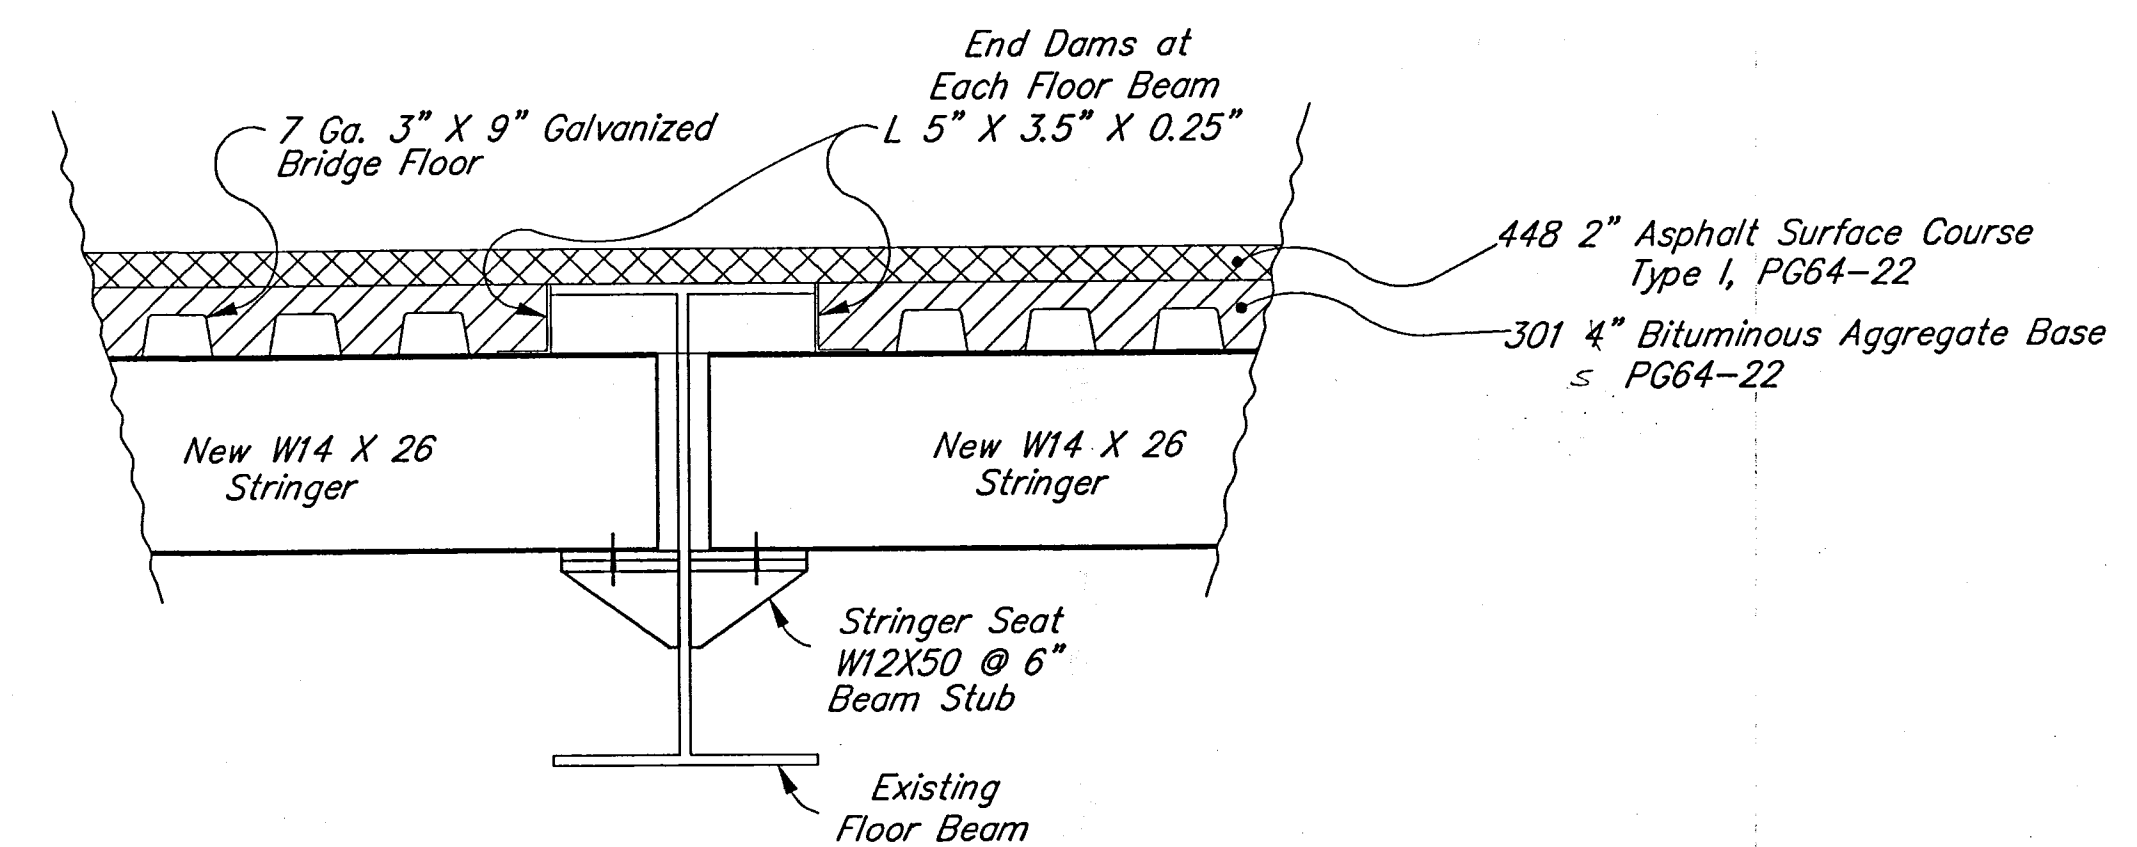

FLOOR BEAM DETAIL

BRIDGE DETAILS

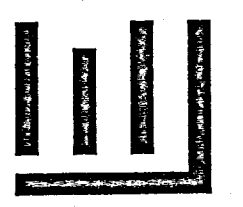

Linn Engineering, Inc.  
Civil Engineering Consultants  
P.O. Box 2086 Zanesville, Ohio 43702-2086 740-452-7434

MUSKINGUM RECREATIONAL TRAIL  
ZANESVILLE, OHIO  
ELLIS BRIDGE RESTORATION  
BRIDGE DETAILS

| By        | Date    | Scale    | Revisions | By          | Date |
|-----------|---------|----------|-----------|-------------|------|
| HDM       | 2/08/98 | As Shown |           |             |      |
| CRK       |         |          |           |             |      |
| TEL       |         |          |           |             |      |
| Designed  | Drawn   | Checked  | Approved  | Project No. |      |
|           |         |          |           | MRT-8808    |      |
| Sheet No. | Of      |          |           |             |      |
| 6         | 6       |          |           |             |      |