
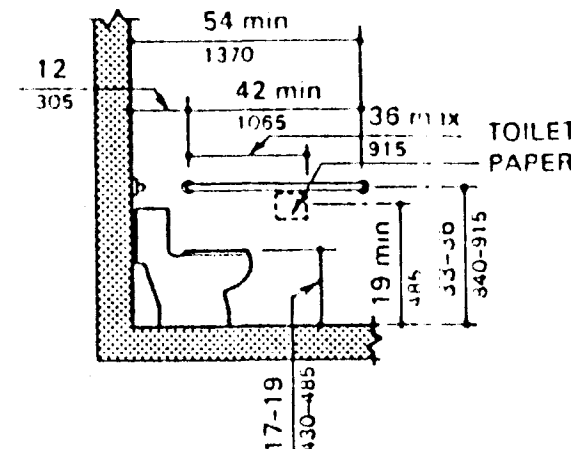
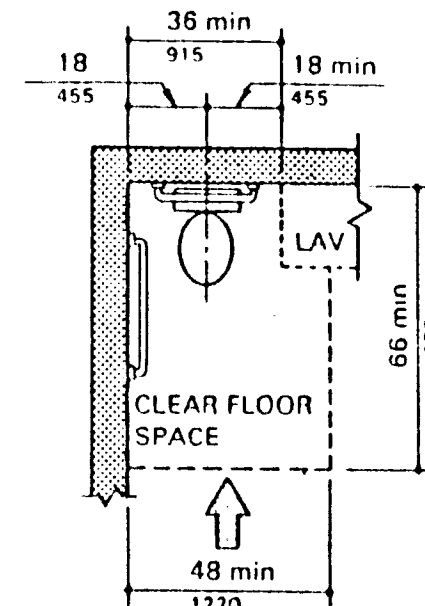
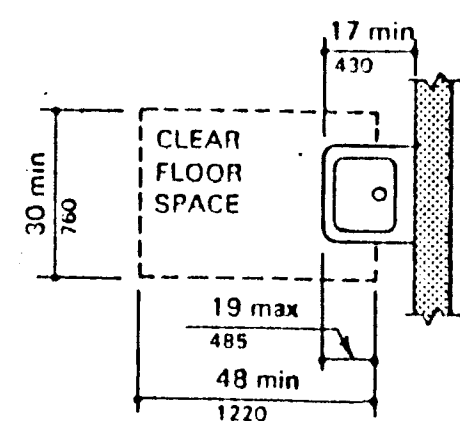


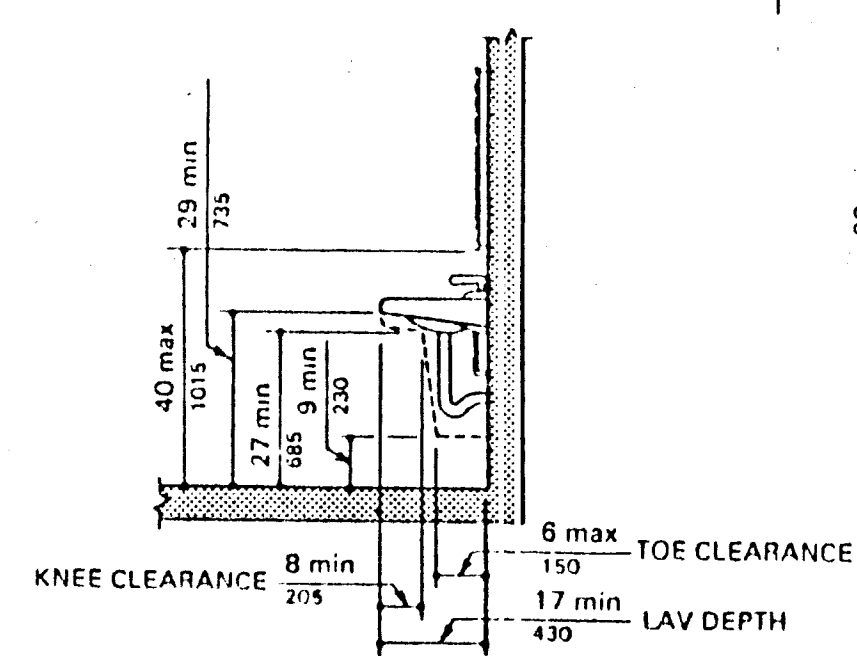

HDGP DETAILS

ROOM FINISH SCHEDULE:

ROOM 100 GARAGE AREA
FLOOR: EXPOSED CONCRETE FLOOR
WALLS: SCRM FACE INSULATION (EXTERIOR ONLY)
CEILING: EXPOSED

ROOM 101: REST ROOM
FLOOR: EXPOSED CONCRETE FLOOR
WALLS: 5/8" PAINTED DRYWALL OVER WOOD STUDS
16" O.C.
BASE: 4" VINYL COVE BASE
CEILING: SUSP. ACOUSTICAL CEILING

ROOM 101 OFFICE
FLOOR: EXPOSED CONCRETE FLOOR
WALLS: 5/8" PAINTED DRYWALL OVER WOOD STUDS
16" O.C.
BASE: 4" VINYL COVE BASE
CEILING: SUSP. ACOUSTICAL CEILING

ROOM 102 OFFICE
FLOOR: EXPOSED CONCRETE FLOOR
WALLS: 5/8" PAINTED DRYWALL OVER WOOD STUDS
16" O.C.
BASE: 4" VINYL COVE BASE
CEILING: SUSP. ACOUSTICAL CEILING

DOOR SCHEDULE:

DOORS 50, 53, & 57 TO BE EXTERIOR METAL INSULATED DOOR AND METAL FRAME, 3' 0" X 7' 0" SIZE.
EACH DOOR TO HAVE FOLLOWING HARDWARE:

HINGES: 1 1/2 PR. 1279NRP BY HAGER.
LOCKSETS: ALWAYS FREE FROM INSIDE. FREE FROM OUTSIDE UNLESS LOCKED BY TURNBUTTON INSIDE. KEY OPERATED FROM OUTSIDE. PROVIDE WEATHERSTRIPPING ON ALL THREE SIDES.
RAIN DRIP CAP AT HEAD.
ALUM THRESHOLD.

DOORS 51, 52 & 59 TO BE 3' 0" X 7' 0" METAL DOOR WITH DRYWALL WRAP AROUND METAL FRAME.
EACH DOOR TO HAVE THE FOLLOWING HARDWARE:

HINGES 1 1/2 PR. 1279 BY HAGER.
LOCKSET: ALWAYS FREE FROM INSIDE. FREE FROM OUTSIDE UNLESS LOCKED BY TURNBUTTON INSIDE. KEY OPERATED FROM OUTSIDE.
CLOSURE: SUPER SMOOTHIE BY LCN DOOR 52 ONLY.

DOORS 54, 55, 56, & 58 TO BE 10' 0" X 10' 0" UP ACTING METAL GARAGE DOOR.

PLUMBING INFORMATION:

SANITARY SEWER PIPE MAY BE PLASTIC. NO VENT OR SOIL EXTENSIONS SHALL BE LESS THAN 4" WHERE IT PASSES THROUGH THE ROOF. THEY SHALL TERMINATE 24" ABOVE THE ROOF.

TEST: ALL PARTS OF THE SOIL, WASTE, AND DRAINAGE SYSTEM SHALL BE TESTED AS REQUIRED BY THE PLUMBING CODE. ALL WATER PIPING SHALL BE TESTED TO 10 POUNDS HYDROSTATIC PRESSURE, BEFORE IT IS CONCEALED OR COVERED. INSTALL CLEANOUTS AT EACH CHANGE IN DIRECTION OF PIPING. ALL WATER PIPING INSIDE THE BUILDING SHALL BE TYPE L COPPER WITH WROUGHT COPPER FITTINGS AND SOLDERED JOINTS, USING NON LEADED TYPE SOLDER.

ALL FIXTURES TO HAVE SEPARATE SHUT OFF VALVES

USE & OCCUPANCY CHART

USE GROUP S1

BLDG TYPE SB

SQFOOTAGE 2560

OCCUPANCY 5

LOADING:

FLOOR:
D.L. 65 PSF
L.L. 250 PSF

ROOF:
D.L. 12 PSF
L.L. 25 PSF

WIND LOAD 90 MPH

ASSUMED SOIL BEARING PRESSURE OF 2500 PSF

LIGHTING FIXTURES:

'A' 2GT 440 A12 ES 120V BY LITHONIA LAY IN TYPE

'B' EXHAUST FAN AND LIGHT COMBINATION

'C' P7148-30ES 50 1/8" LONG 2 40 W FLOUR T-12 LAMPS BY PROGRESS OVER MIRROR IN REST ROOM

'D' QUANTUM SERIES BY LITHONIA ELM 4 12 VOLT TWO HEADS WITH BACK UP FOR ONE 'G' FIXTURE

'E' EXIT SIGN SINGLE FACE MSWR 120 WITH NEW EMERGENCY POWER PACK

'F' 250 WATT HIGH PRESURE SODIUM HIBAY BY LITHONIA

'G' EXTERIOR WEATHERPROOF EMERG. LIGHT ELAWP 12V 35W PAR 48 BY LITHONIA BATTERY BACK UP FROM 'D' FIXTURE

THE ELECTRICAL IS TO BE INSTALLED IN ACCORDANCE WITH OBBG/NEC AND THE CITY OF ZANESVILLE ELECTRICAL INSPECTOR.

ELECTRICAL SYMBOLS

⏏ DUPLEX RECP.T.


⏏ GFI GROUND FAULT INTER. RECP.T.

⏏ SINGLE SWITCH

⏏ 220 220 AMP RECP.T. LOCATION BY OWNER INSTALLED BY ELECTRICAL CONTRACTOR (2 REQUIRED ONE FOR WELDER, AND ONE FOR AIR COMPRESSOR.)


⏏ THREE WAY SWITCH

200 AMP 3 PHASE OVER HEAD SERVICE
ELEG. METER BY POWER CO.
GROUND IN ACCORDANCE TO NEG. & ODD.G.

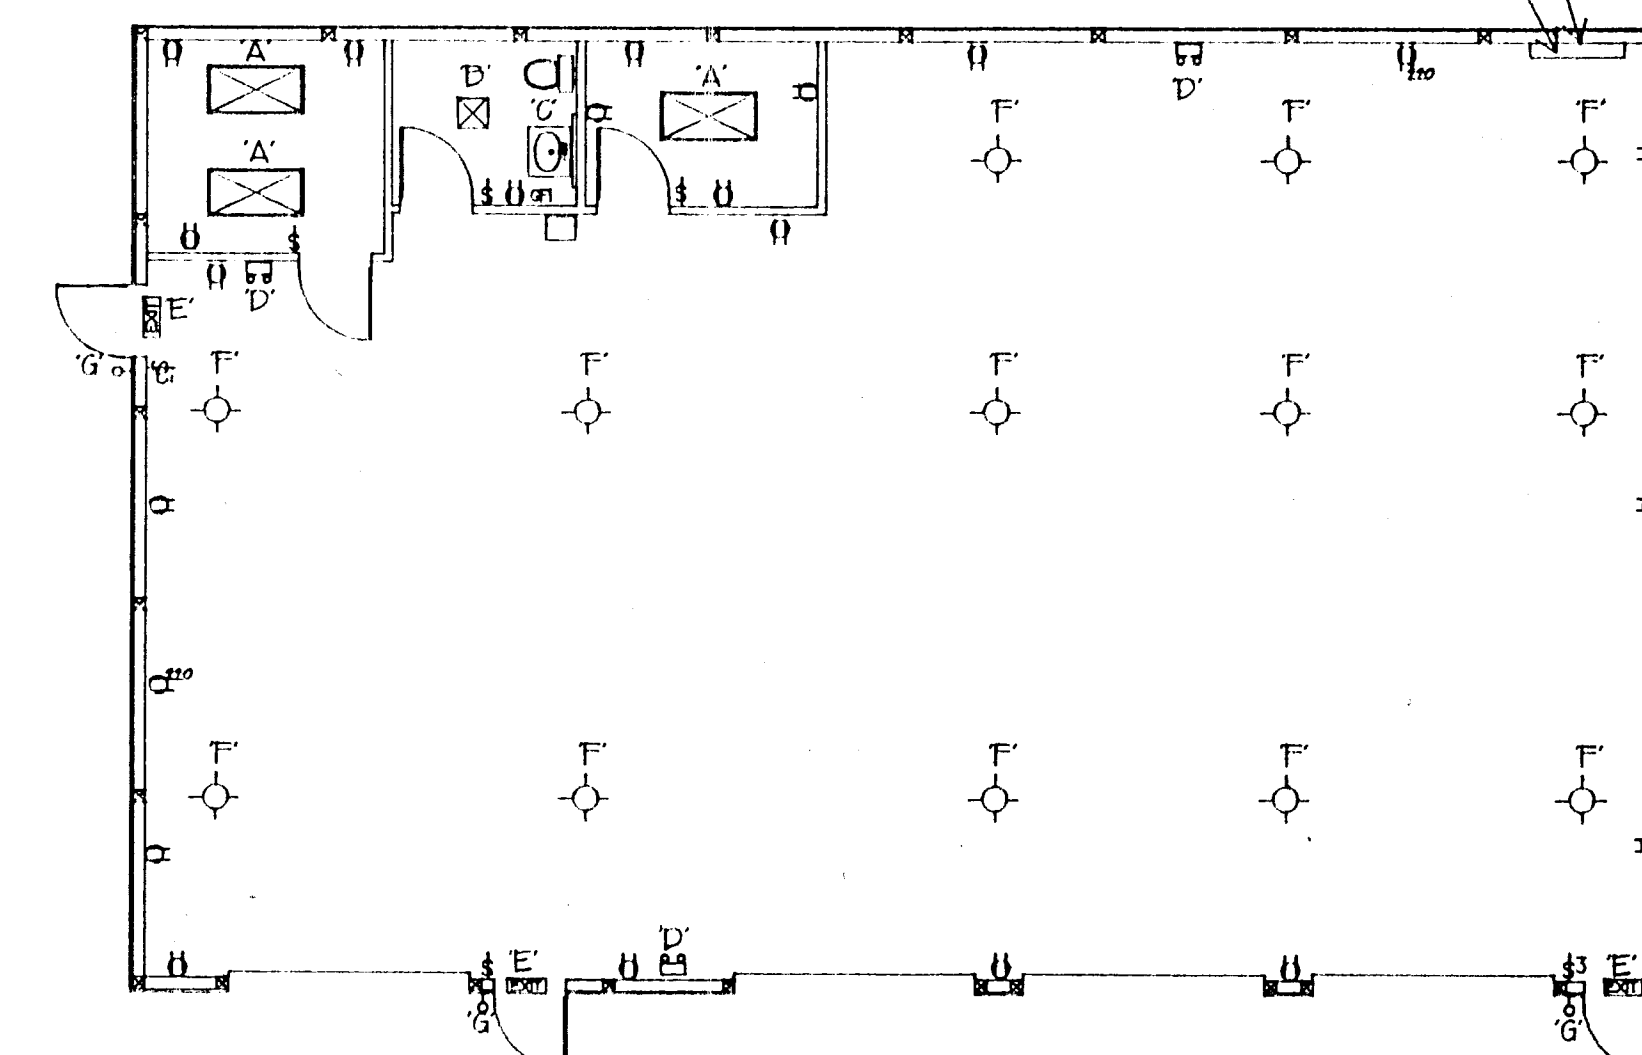

ELECTRICAL PLAN

1/8" = 1' 0"

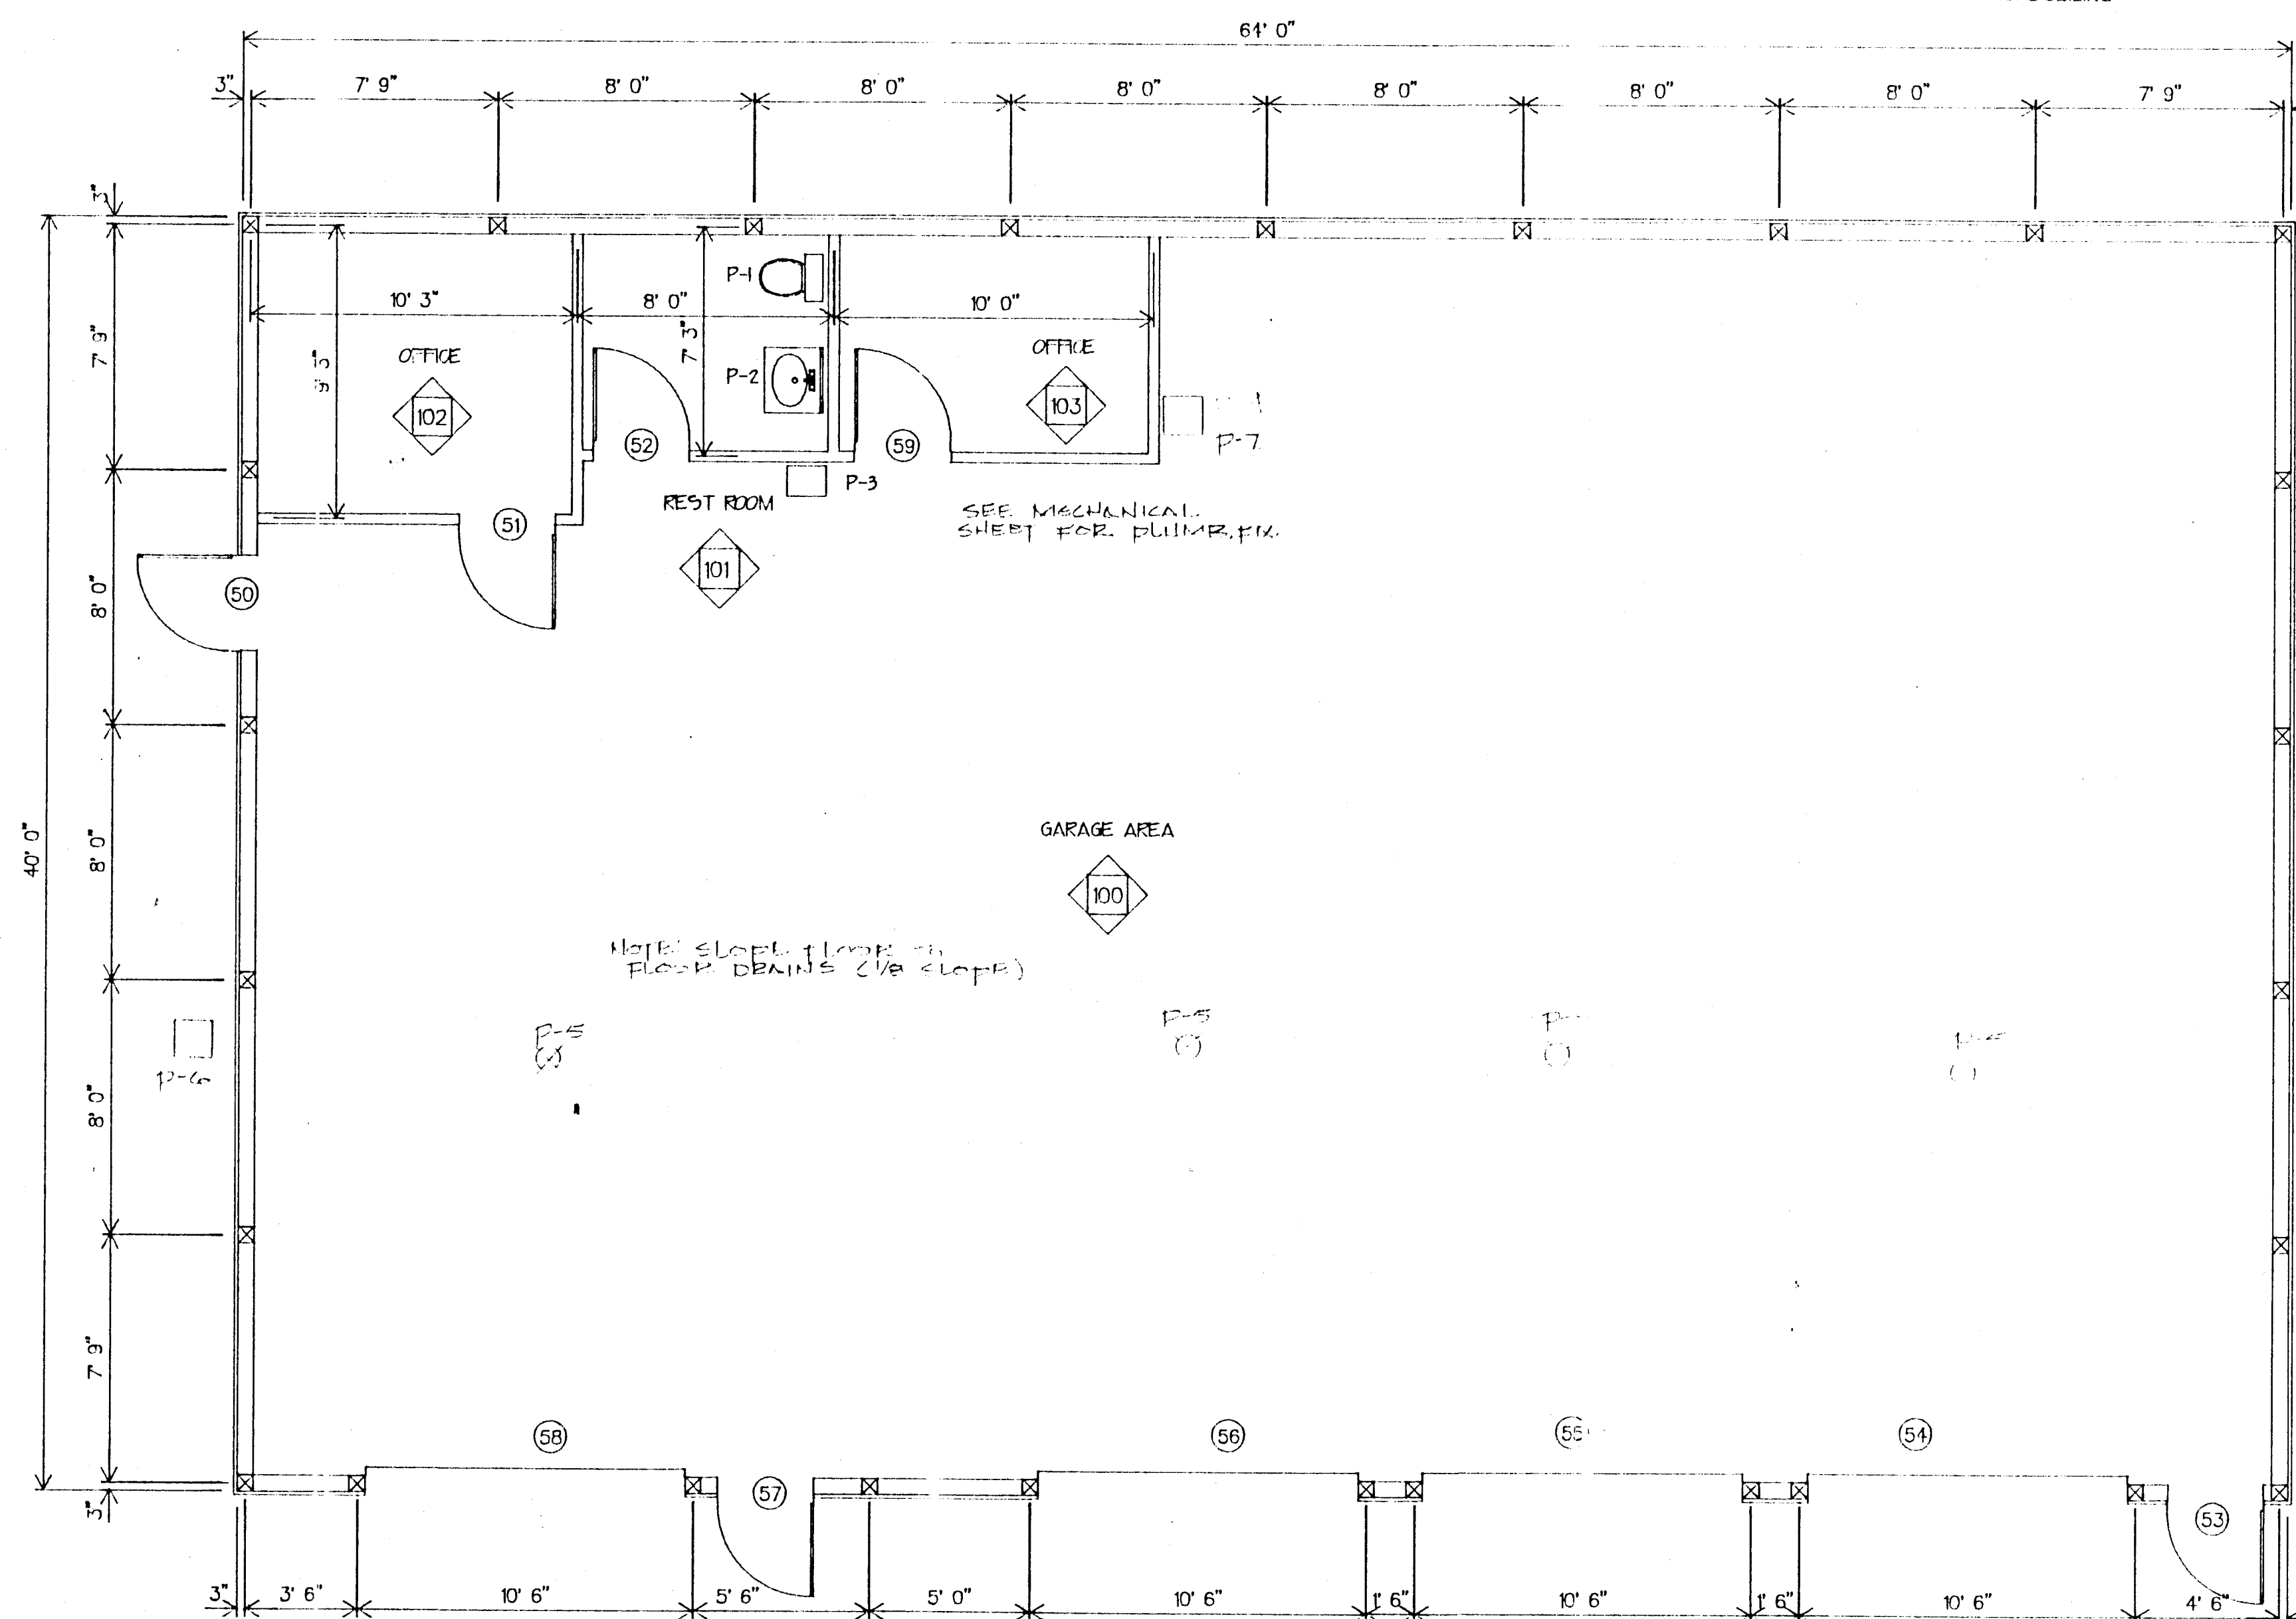

FLOOR PLAN

1/4" = 1' 0"

GENERAL NOTE
1. ALL FEDERAL AND LOCAL CODES, ORDINANCES, REGULATIONS ETC. SHALL BE CONSIDERED AS PART OF THE REQUIREMENTS FOR THIS BUILDING AND SHALL BE PRESENTED ON THE DRAWINGS. ANYTHING SHOWN ON THE DRAWINGS THAT IS IN CONFLICT WITH ANY OF THE ABOVE REQUIREMENTS SHALL BE DELETED OR MODIFIED TO MEET THE REQUIREMENTS. THE GENERAL CONTRACTOR IS TO VERIFY ALL DIMENSIONS.

NEW POLE BARN GARAGE
MUSK CO. SHERIFF'S DEPT.
ZANESVILLE, OHIO 43701

RESIDENTIAL DRAFTING SERVICE
CUSTOM DESIGNED HOUSE PLANS, ADDITION, KITCHEN BATH PLANS, AND COMPUTER DRAFTING SERVICE
614-455-2634
ZANESVILLE, OHIO 43701

DATE 06/14/03
SHEET 1 OF 2