


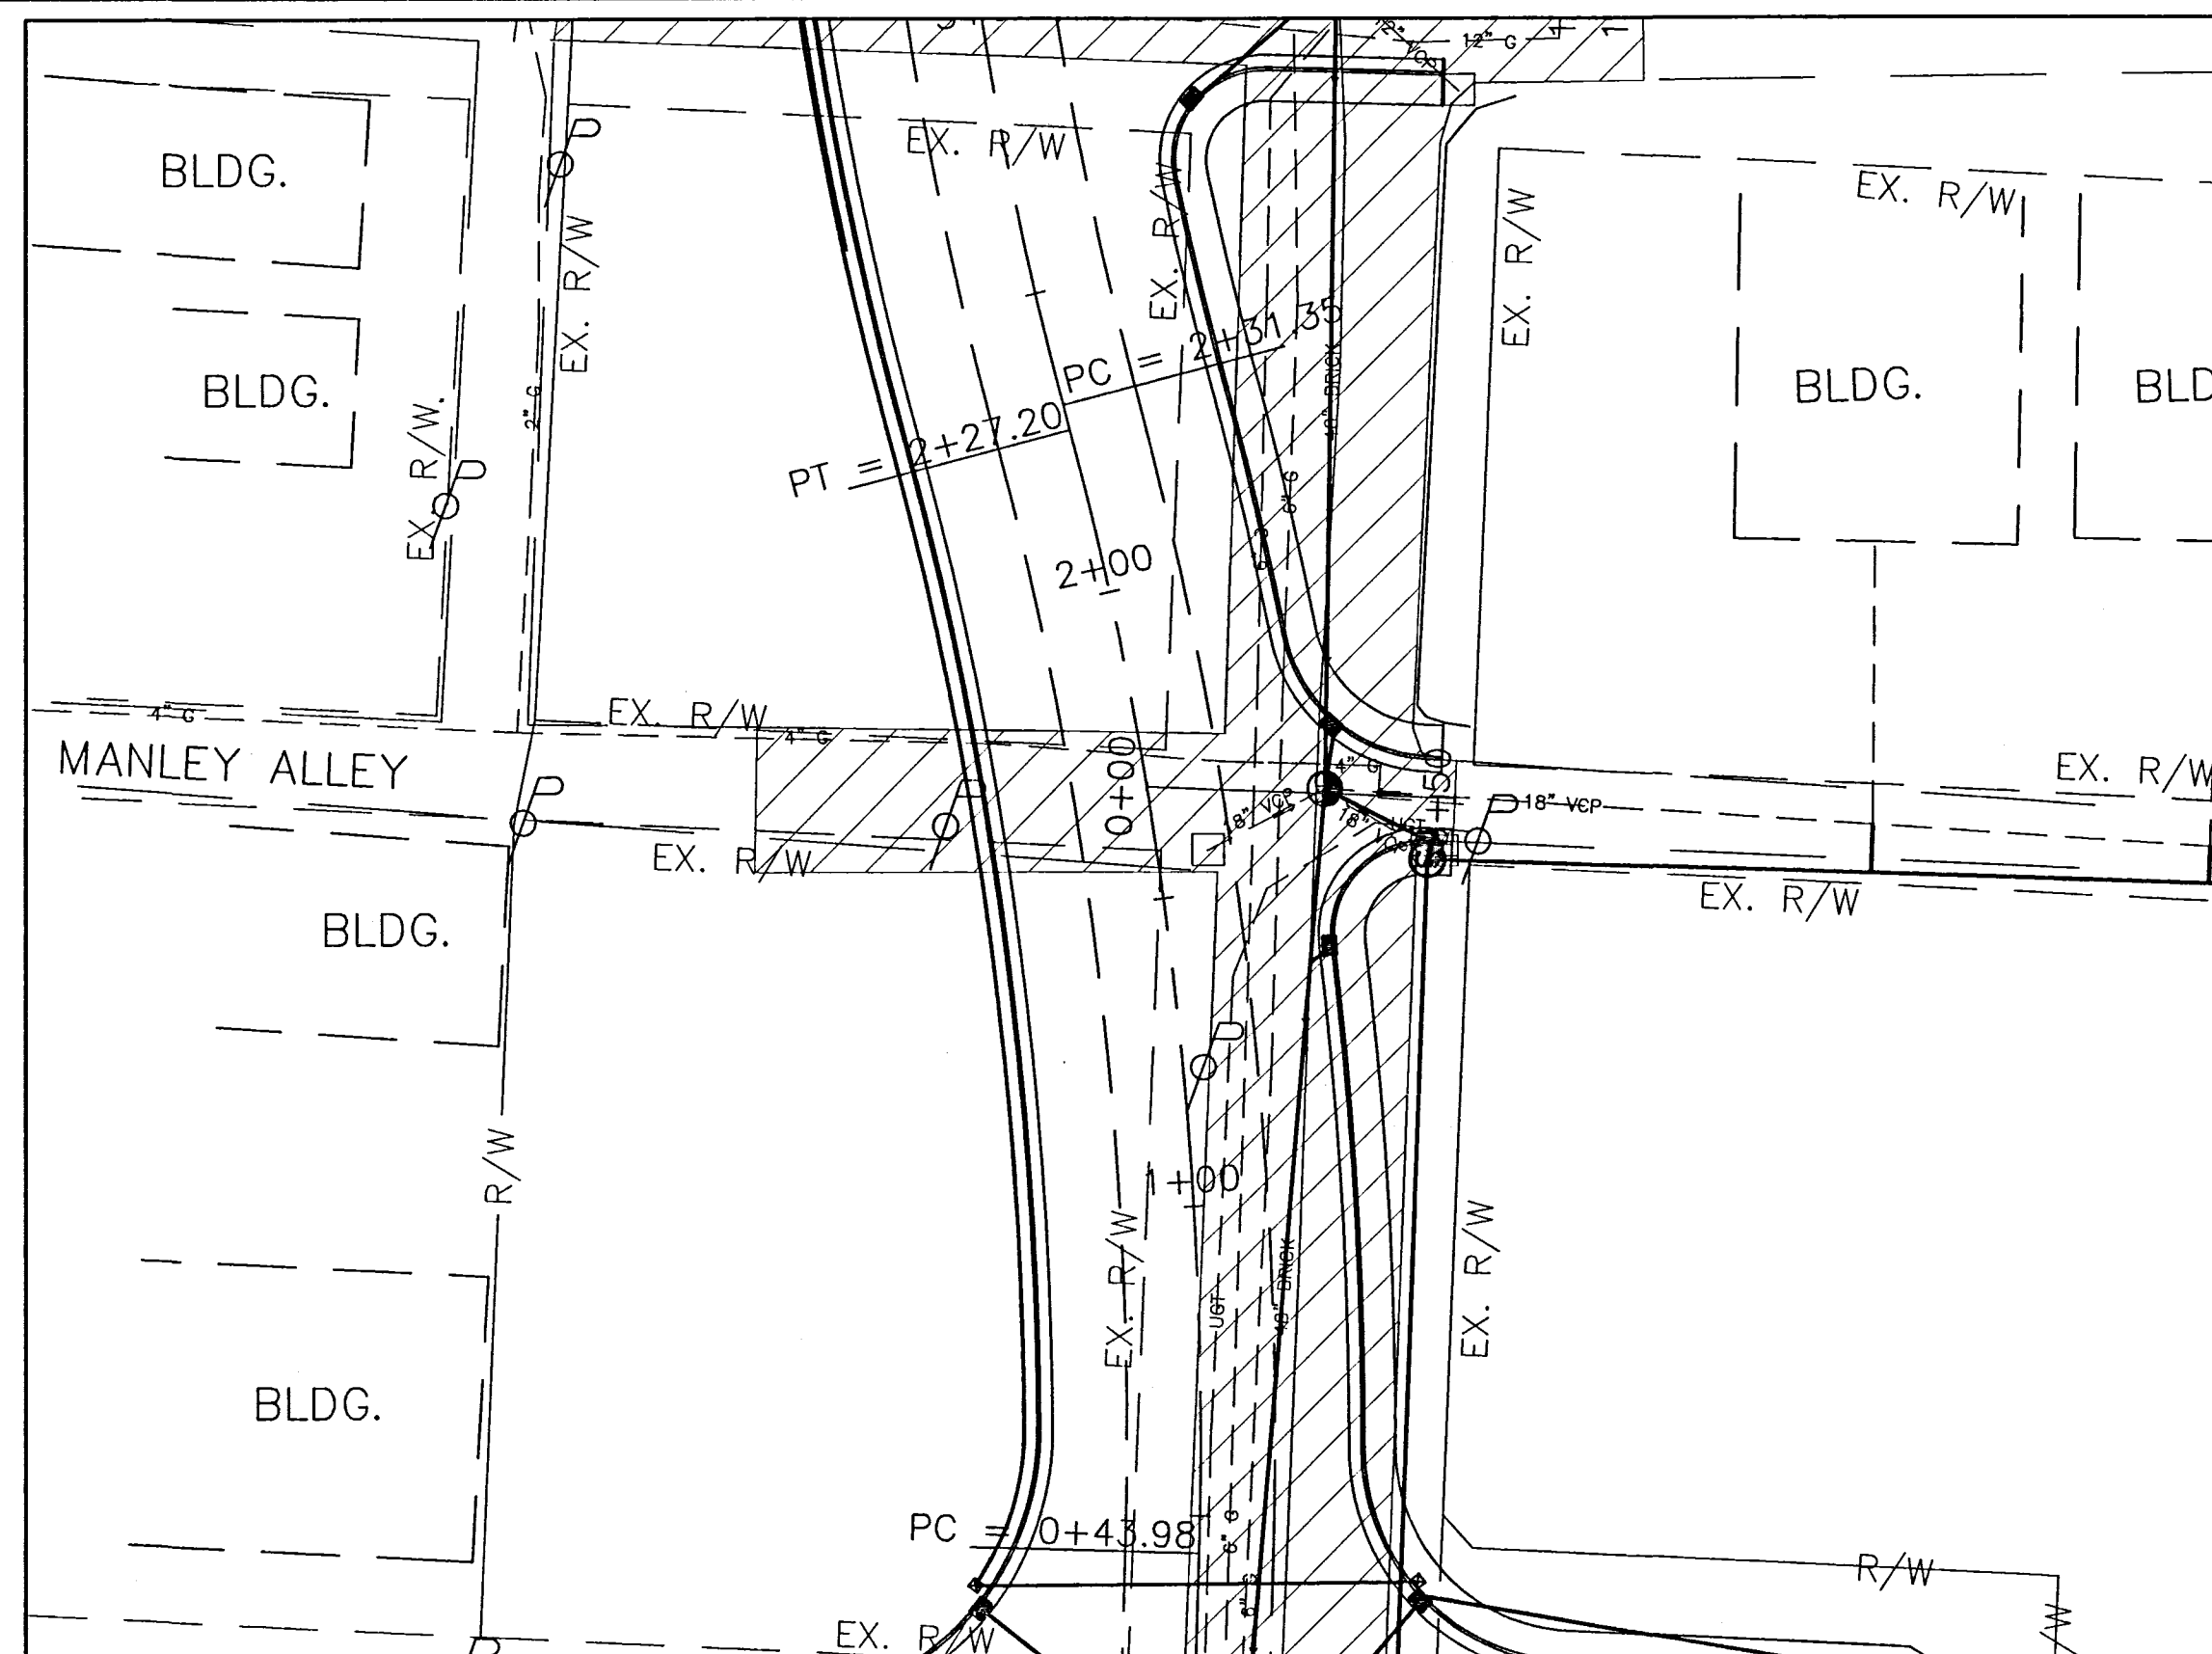


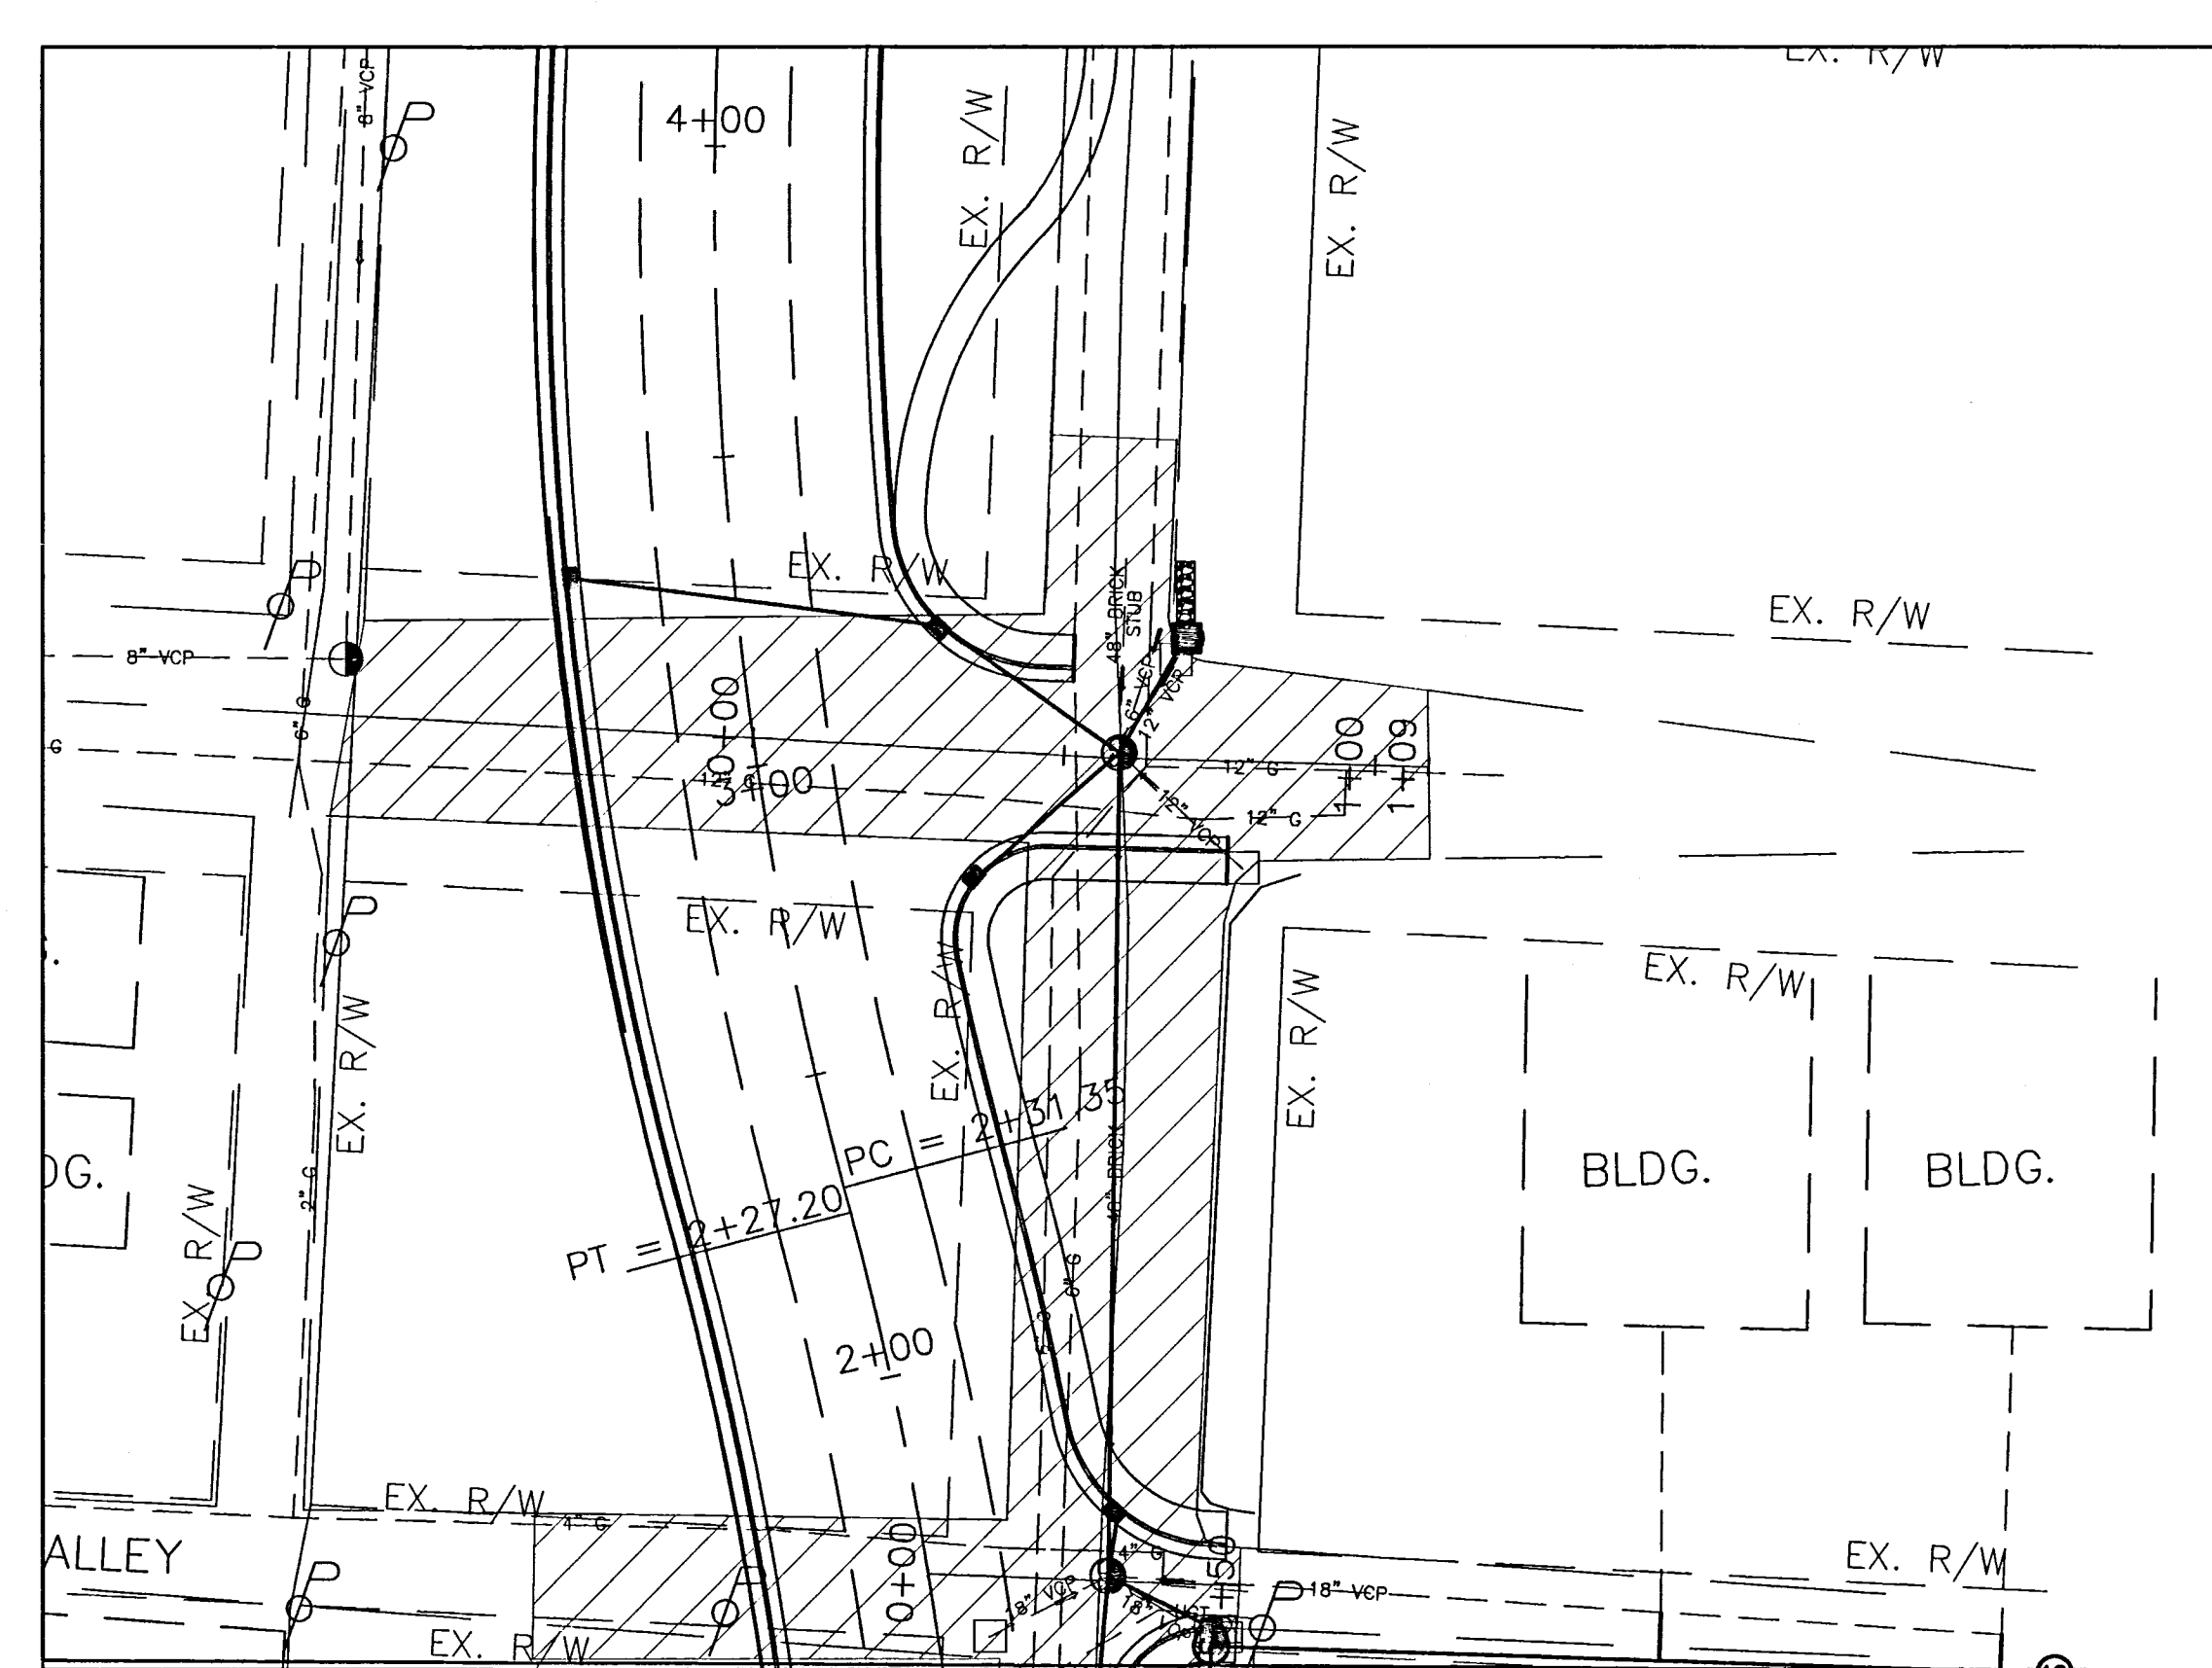


LOW POINT ELEV = 747.01
 LOW POINT STA = 0+10.79
 PVI STA = 0+24
 PVI ELEV = 747.01
 A.D. = 10.60
 K = 2.49

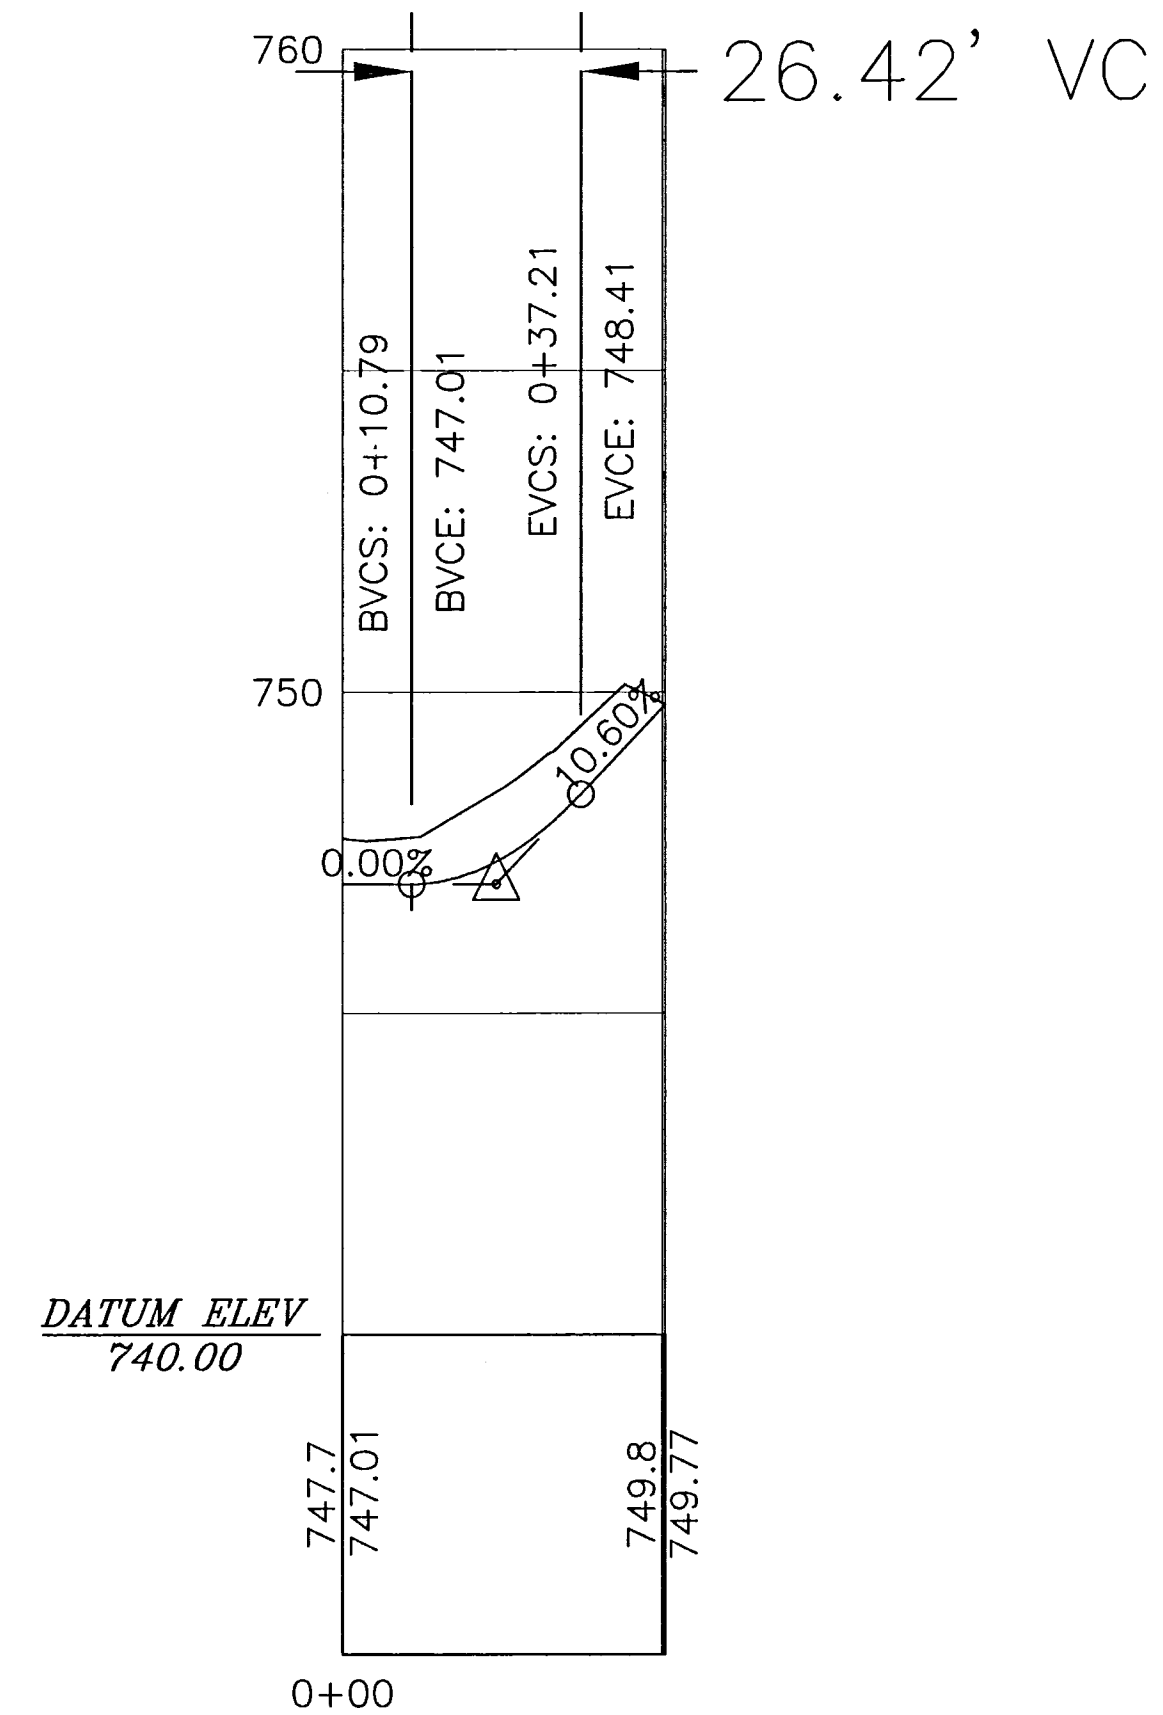

LOW POINT ELEV = 749.69
 LOW POINT STA = 0+39
 PVI STA = 0+66.44
 PVI ELEV = 749.69
 A.D. = 19.03
 K = 2.88

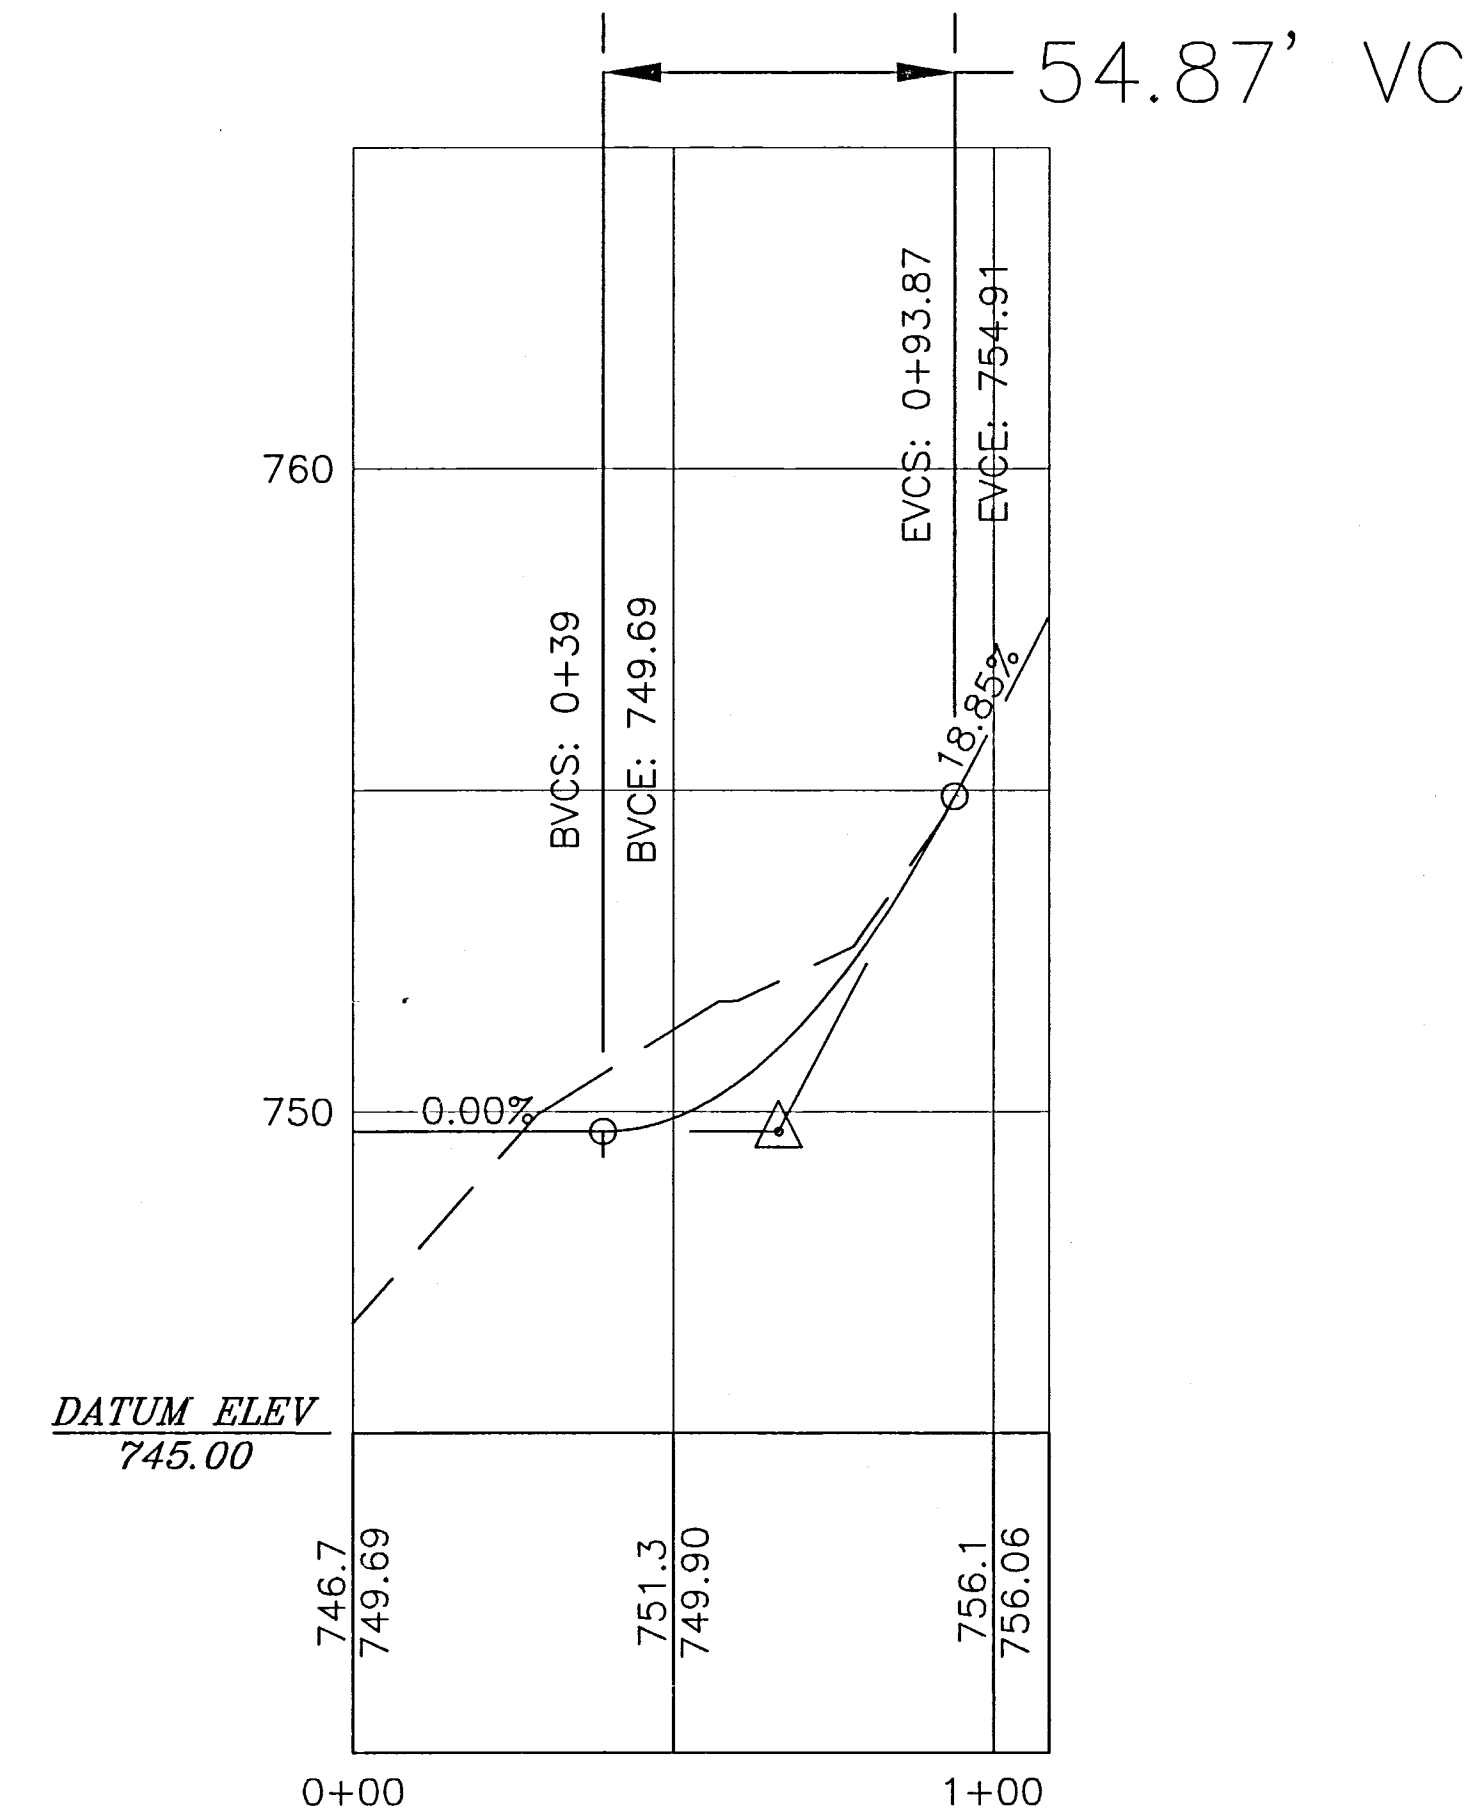

CALC.
 BY:
 DATE:

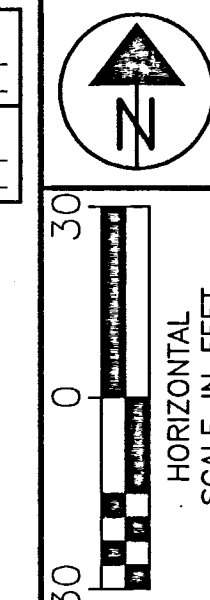

FEDERAL
 PROJ. NO.

COUNTY
 PROJ. NO.

PLAN AND PROFILE
 MANLEY ALLEY AND HARVEY STREET

NINTH STREET

11
 29

MANLEY ALLEY AND HARVEY STREET