

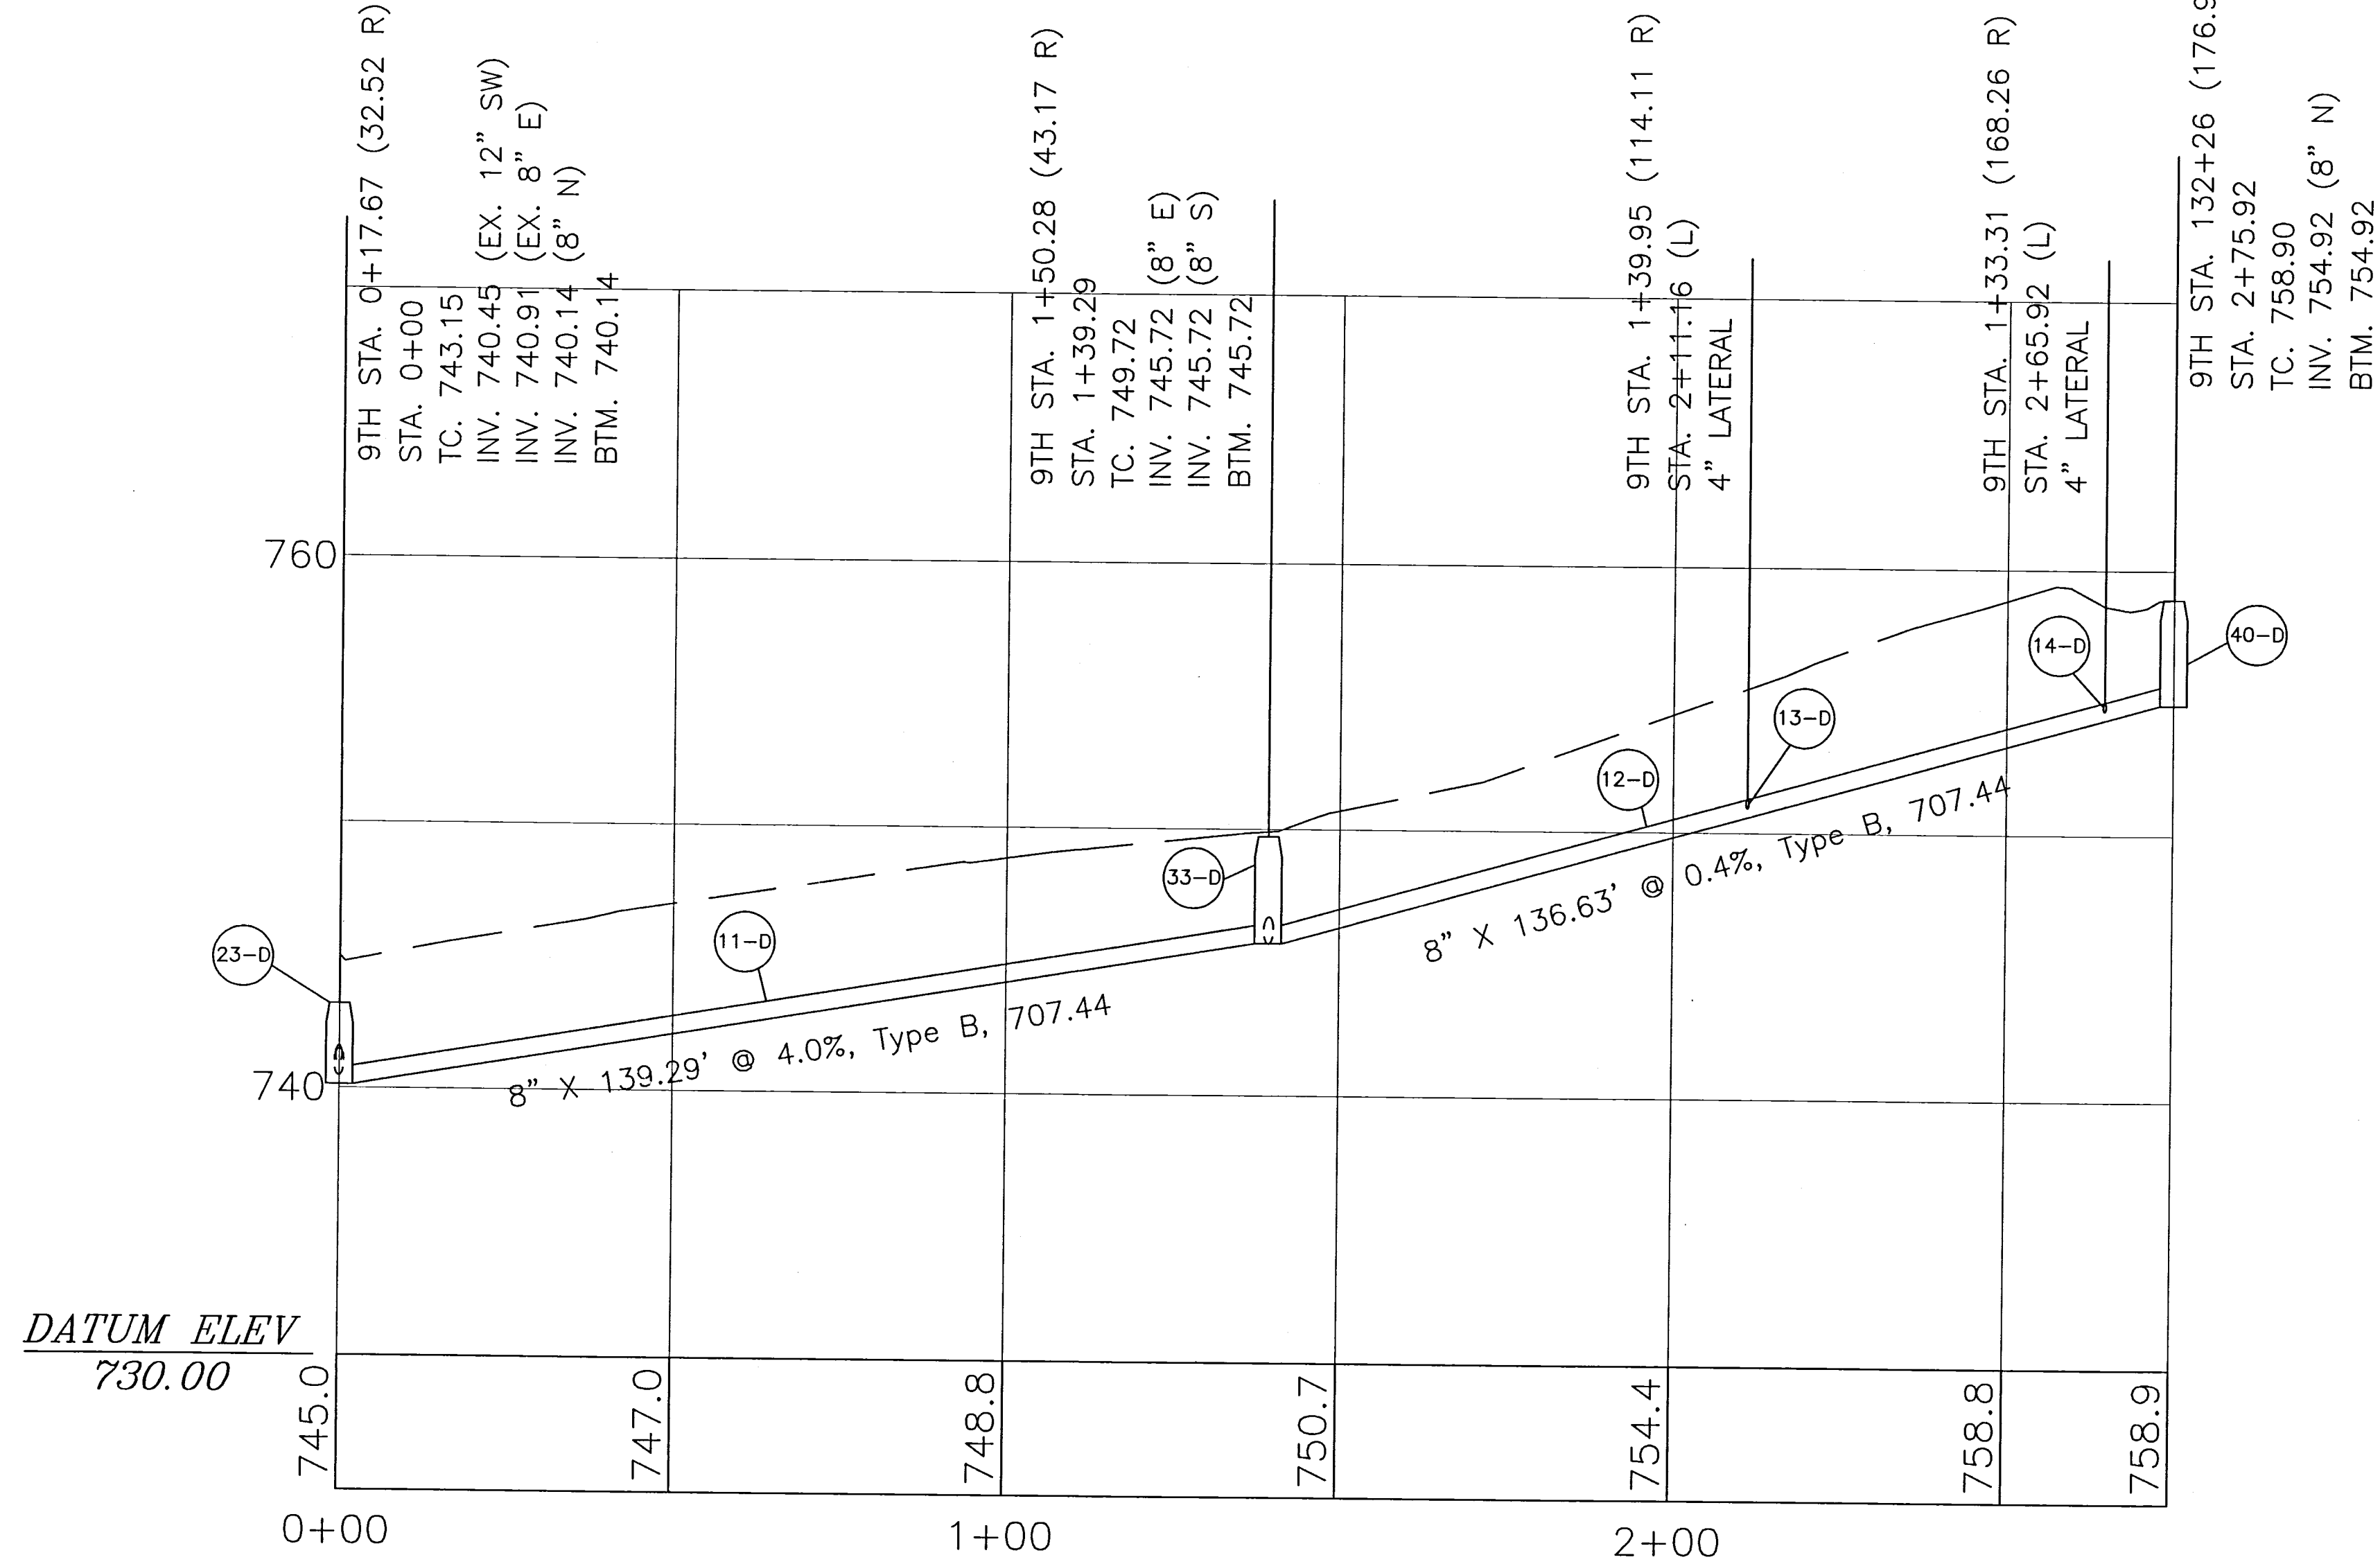
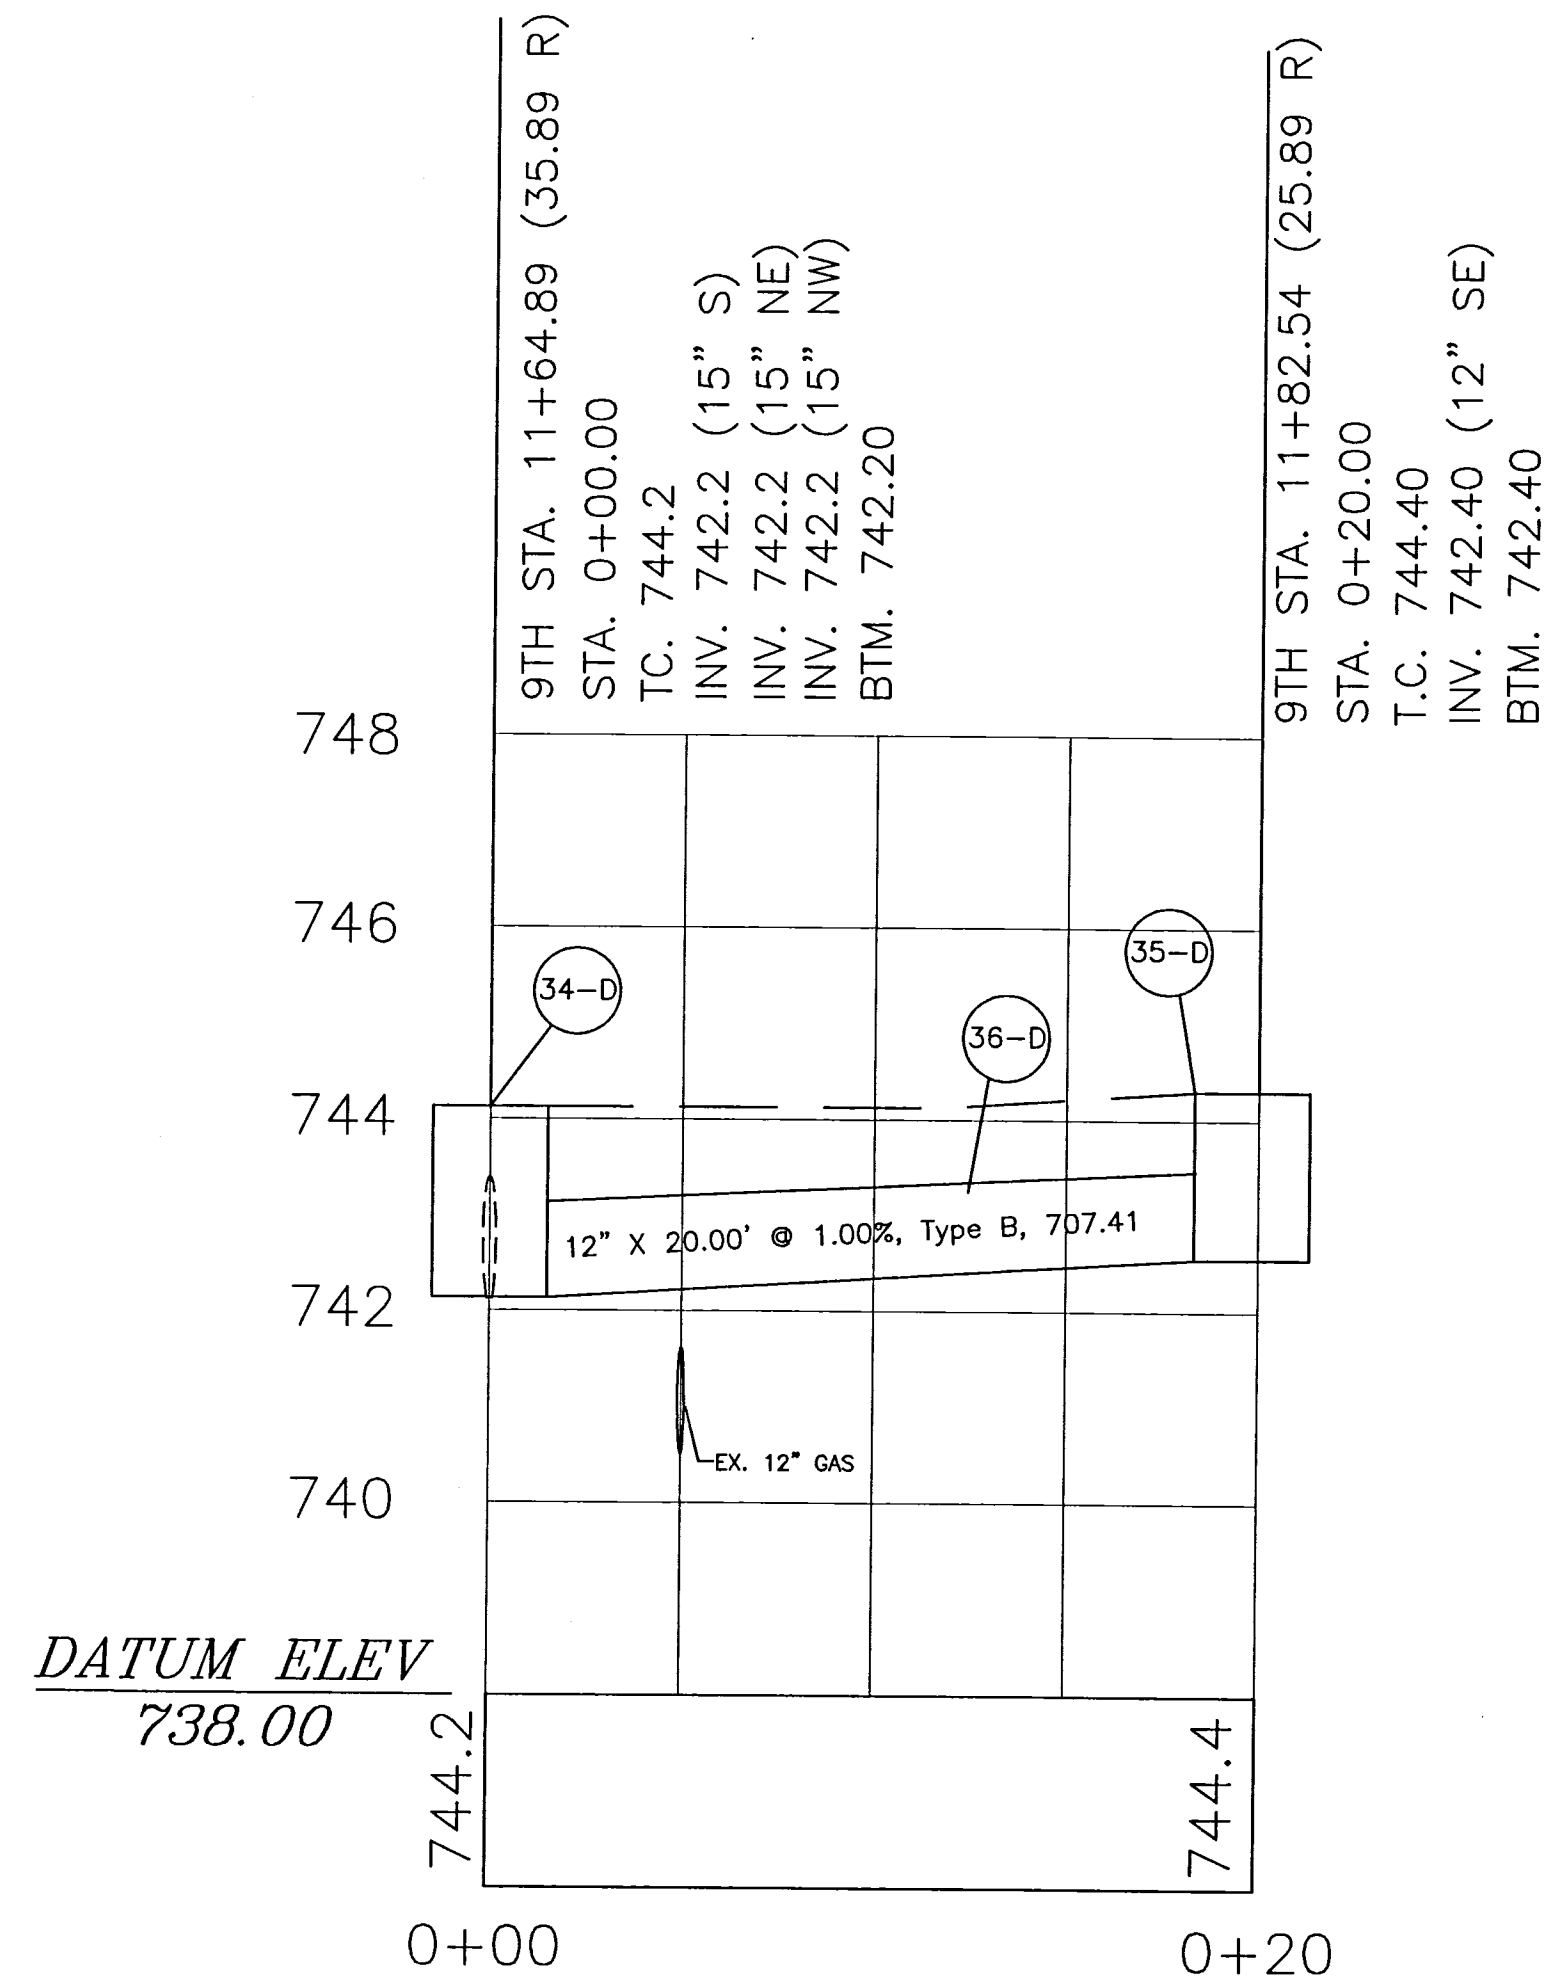


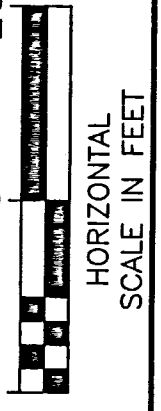

NINTH STREET STORM & SANITARY SEWER PROFILE

CALC.
BY:
DATE:
CHKD.
BY:
DATE:

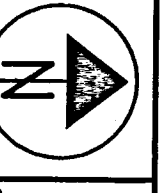

FEDERAL
PROJ. NO.

COUNTY
PROJ. NO.

STORM & SANITARY SEWER PROFILE

NINTH STREET

13
29