
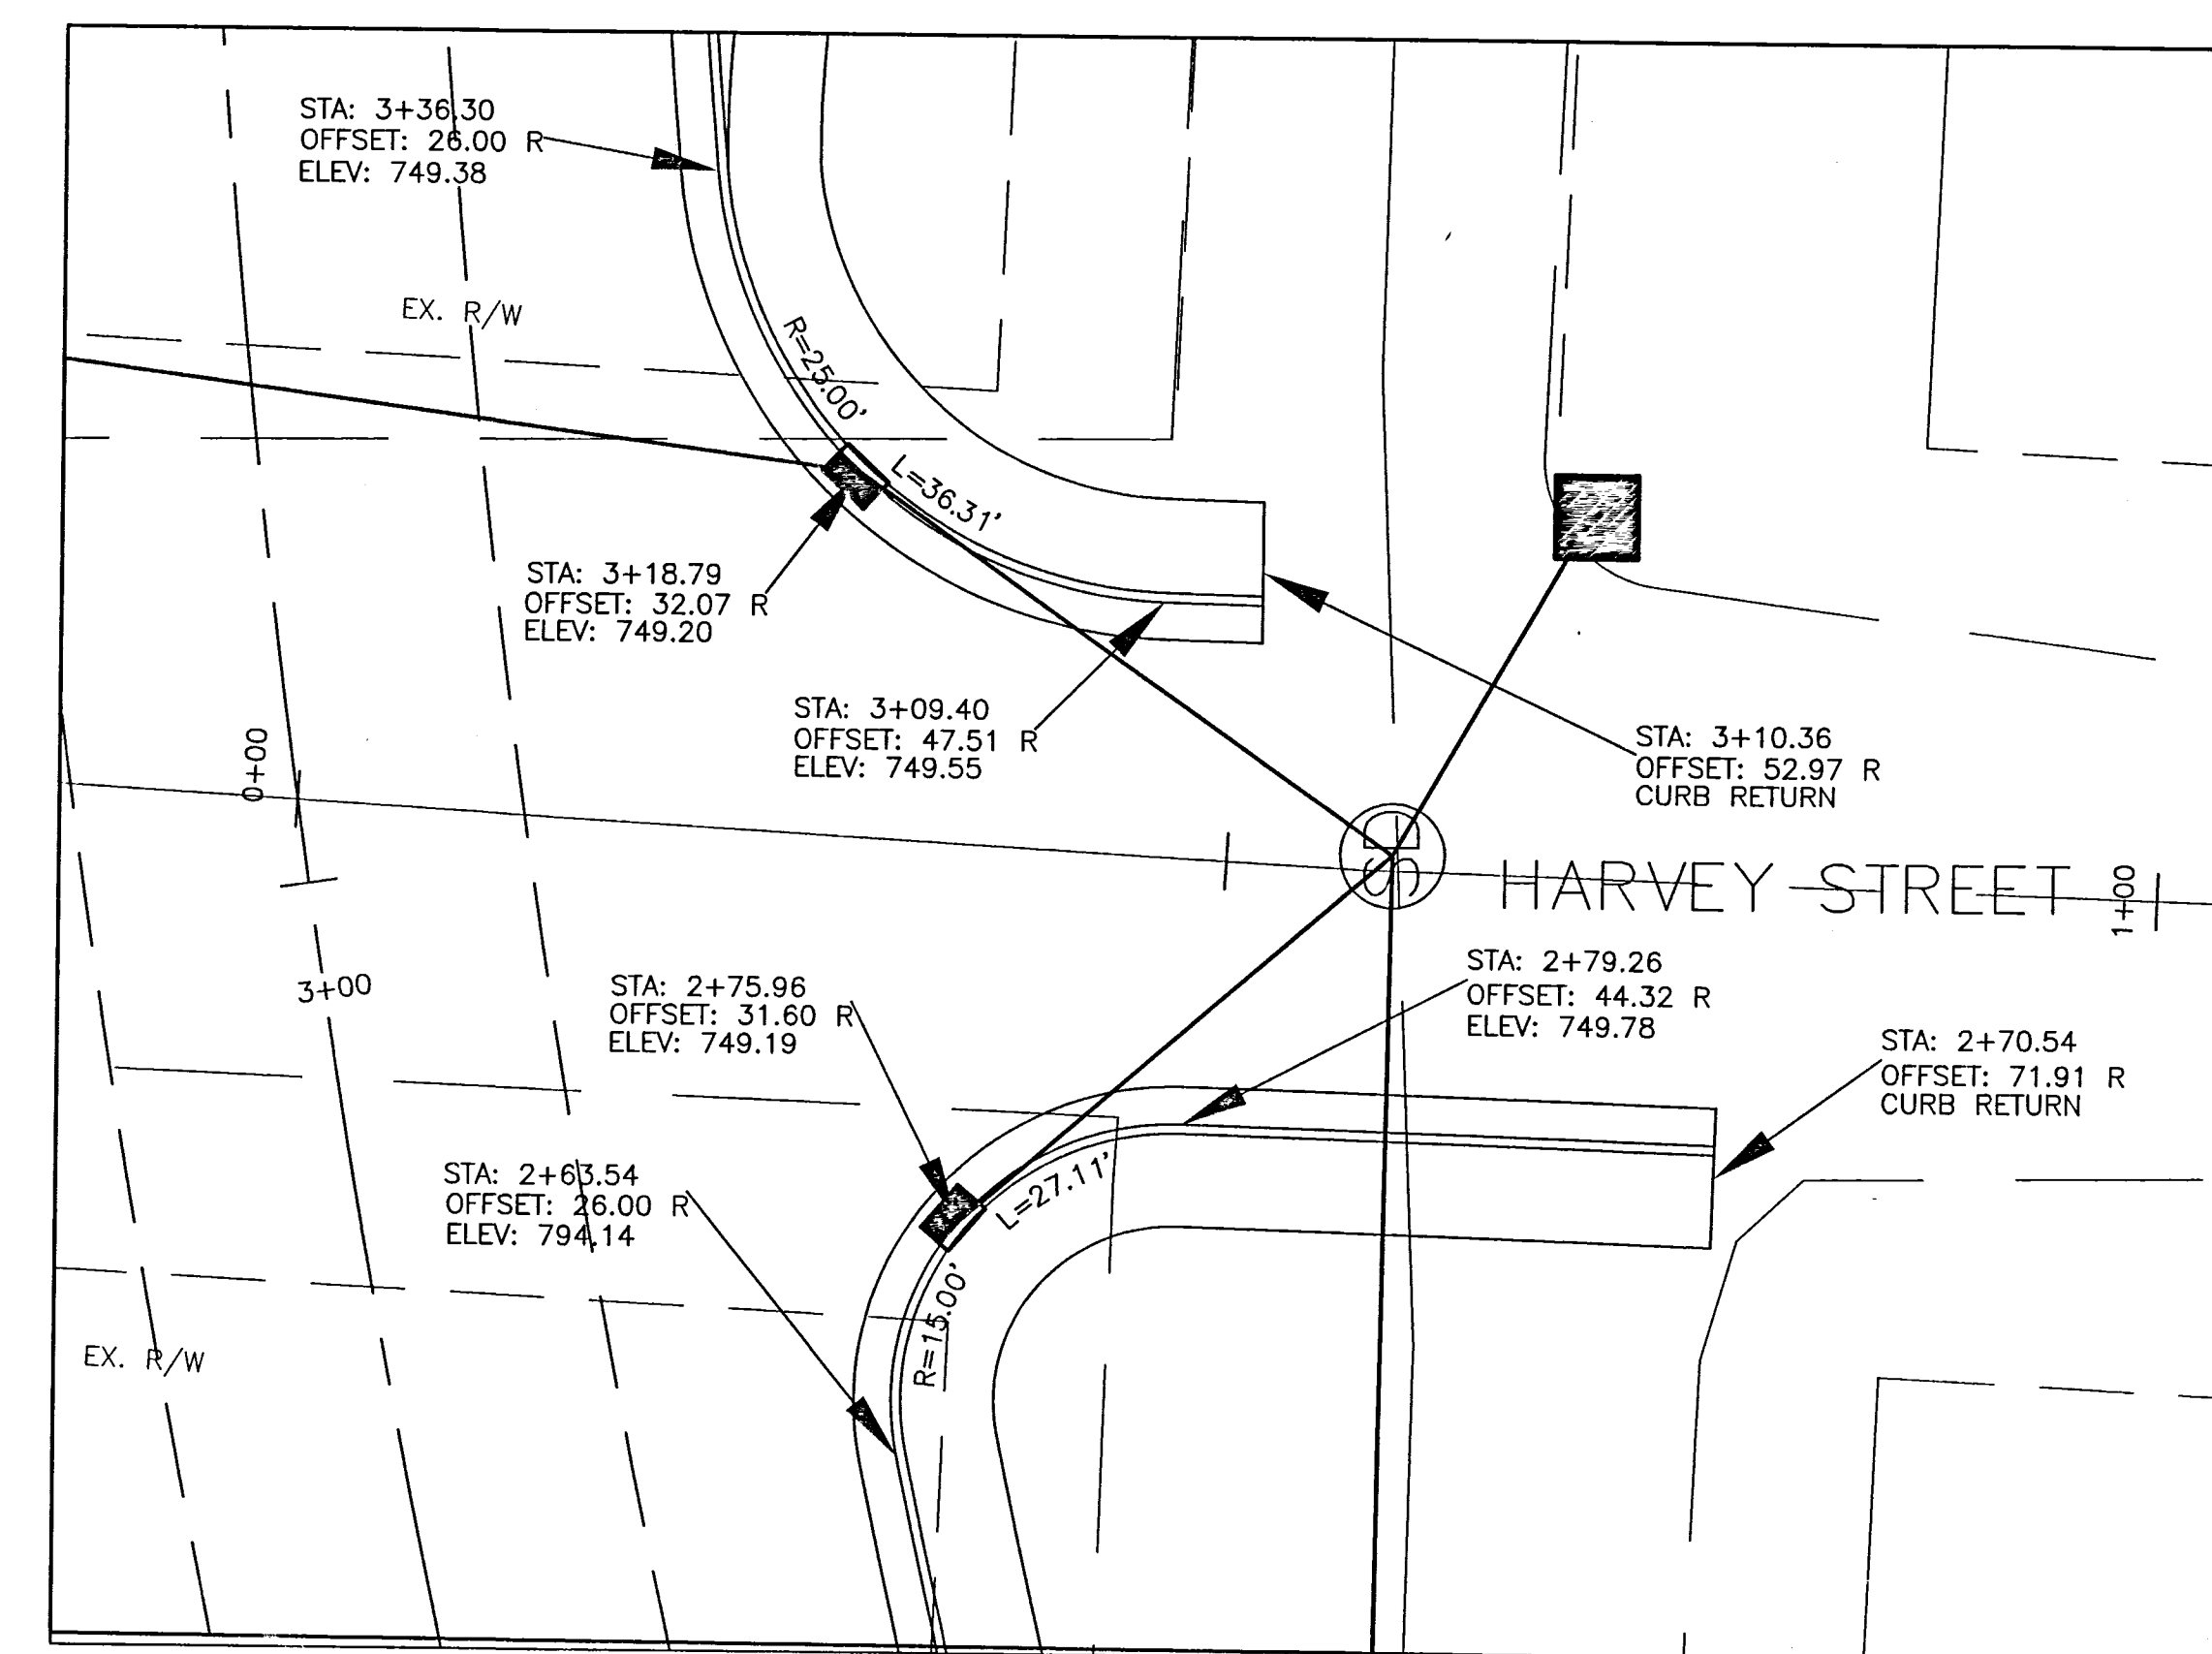
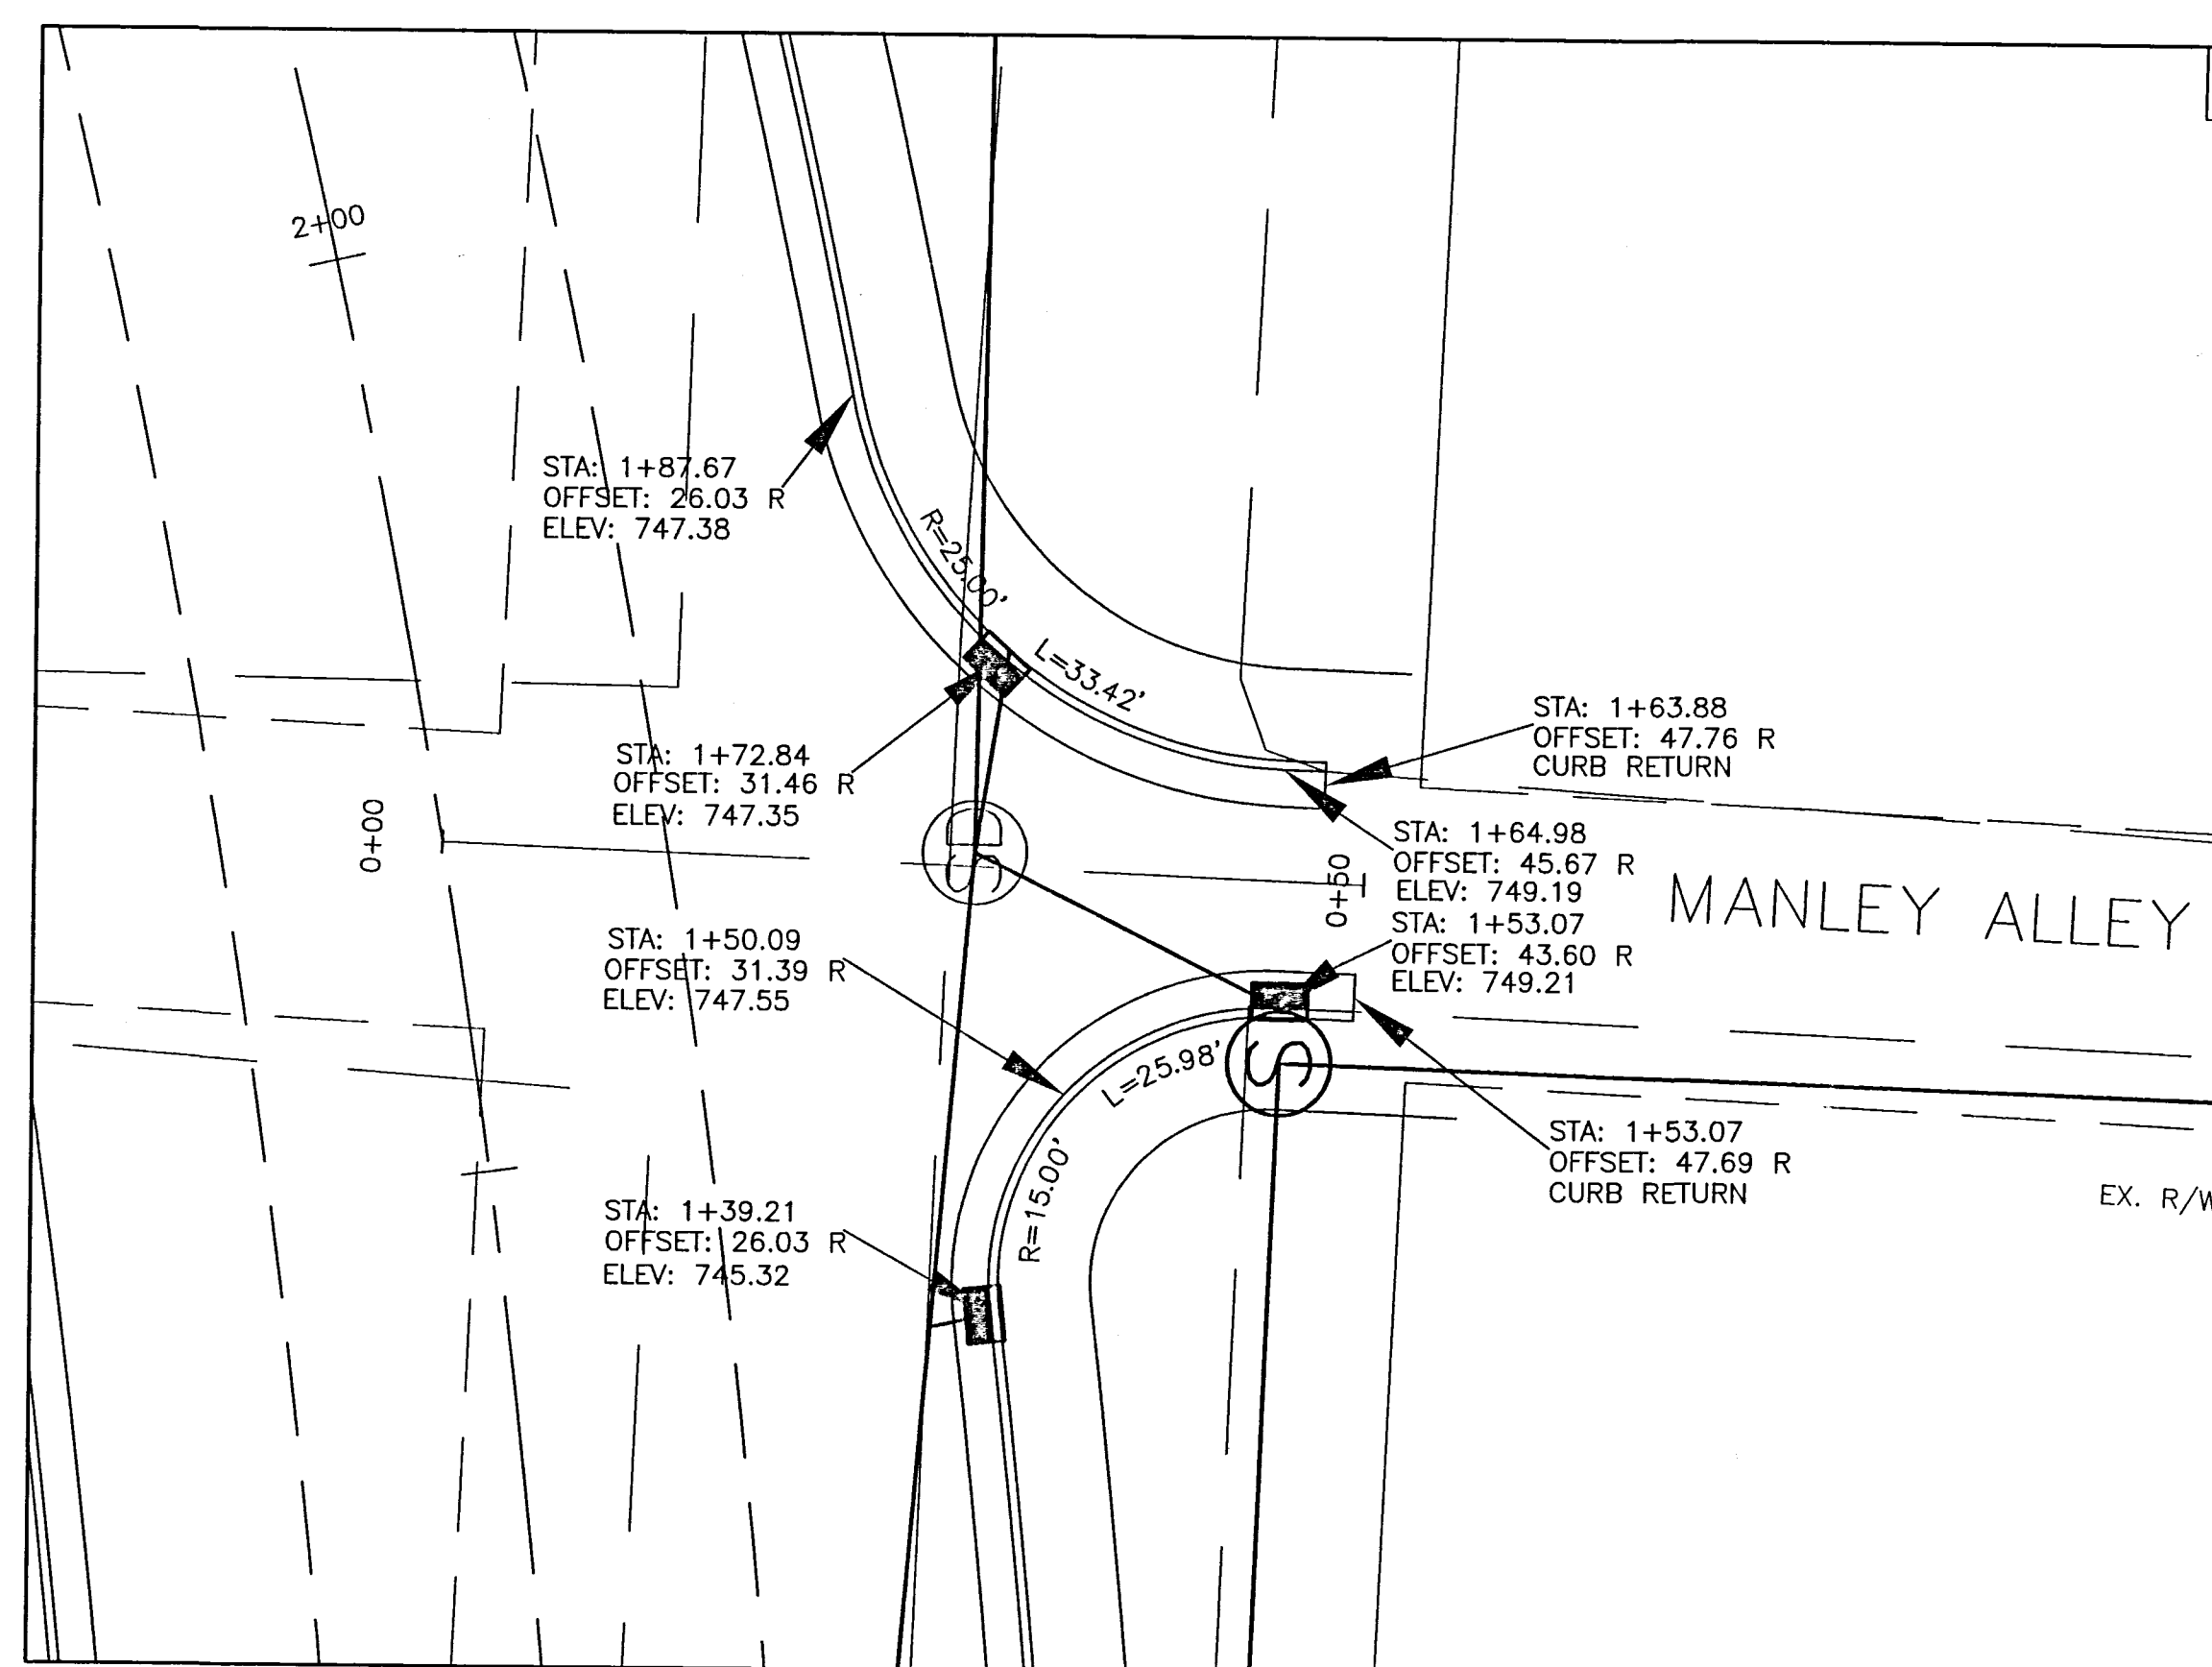


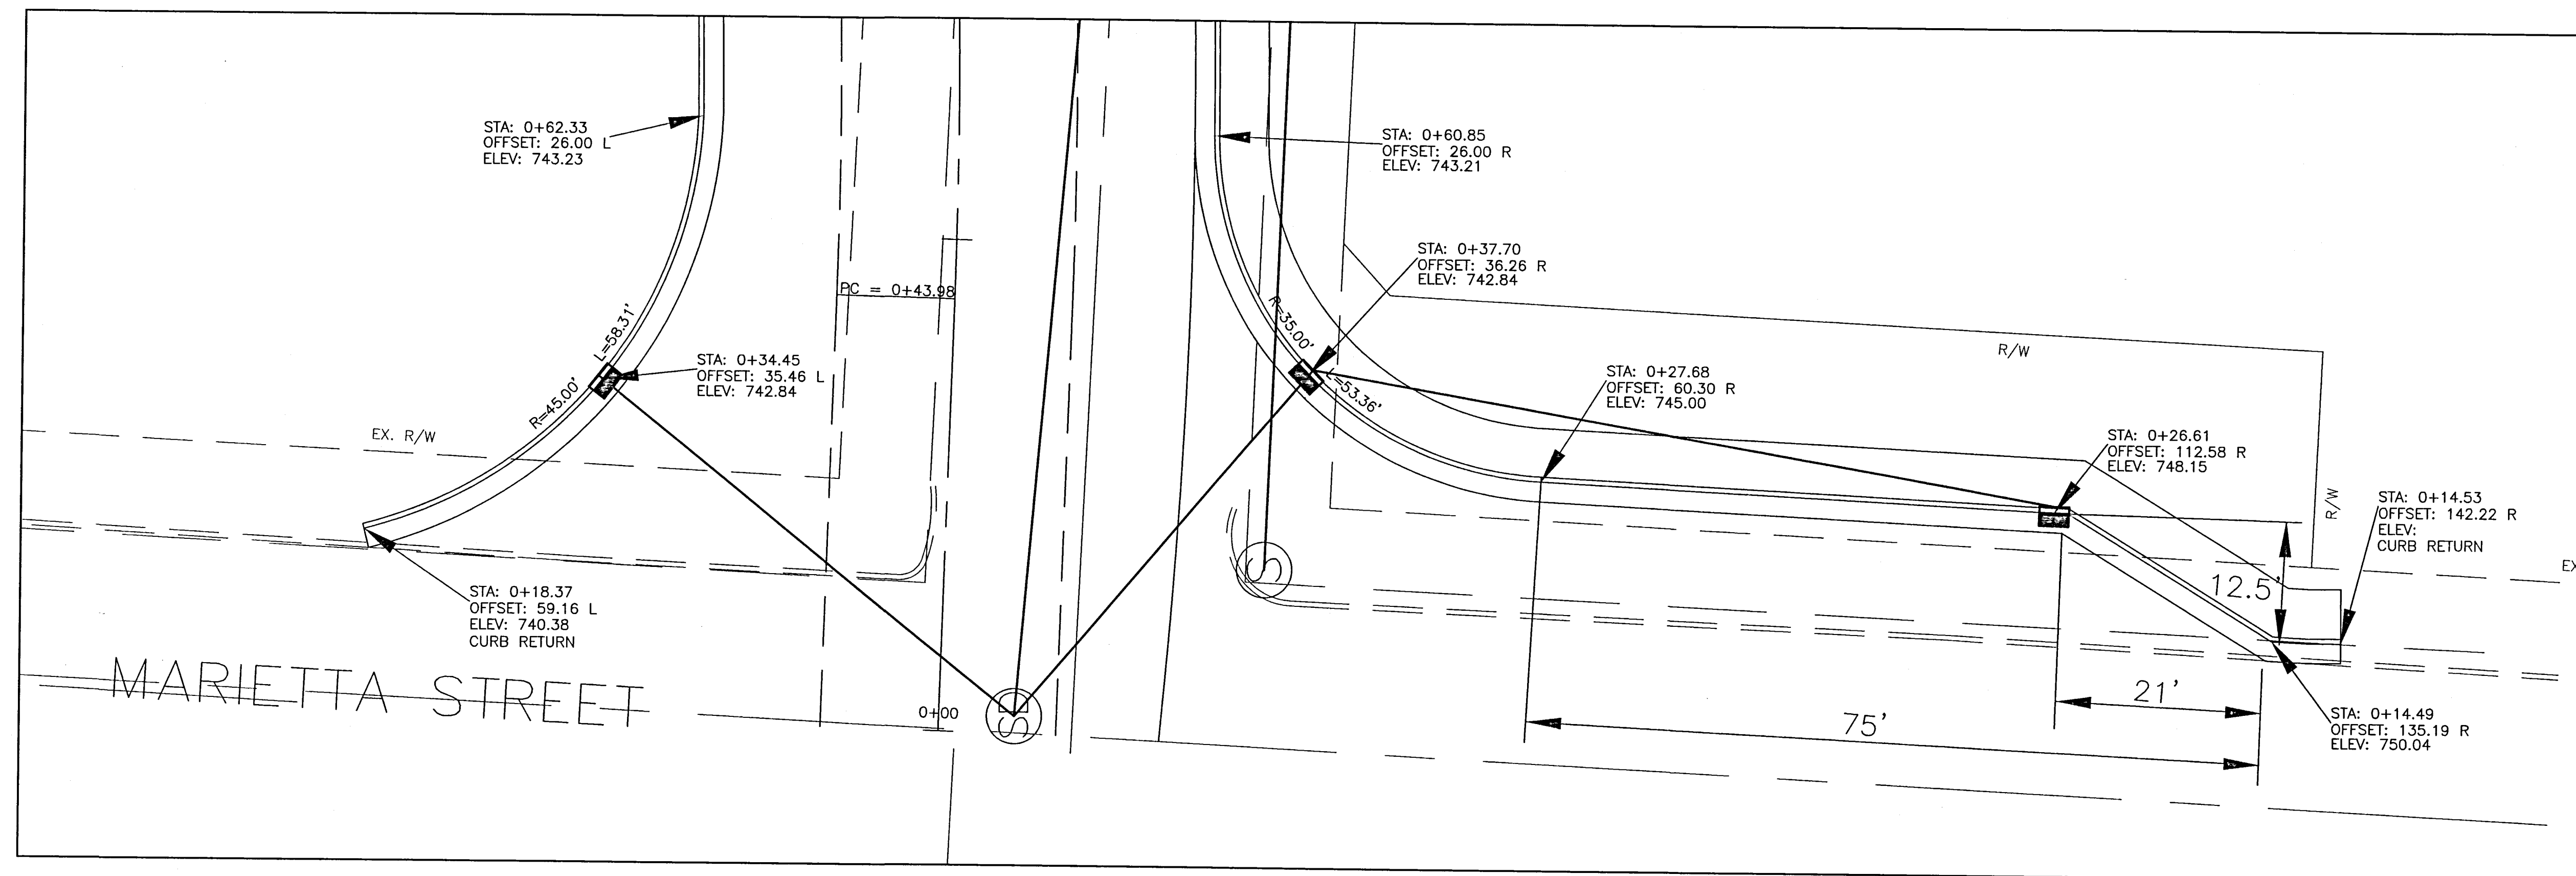

CALC. BY: _____ DATE: _____ CHKD. BY: _____ DATE: _____		 10 0 10 HORIZONTAL SCALE IN FEET	FEDERAL PROJ. NO. _____ COUNTY PROJ. NO. _____	PAVEMENT DETAILS MANLEY, HARVEY, MARIETTA STREET	NINTH STREET	14 29